




SITE LOCATION →

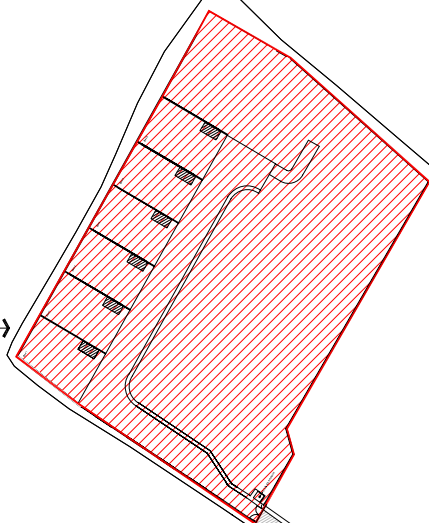

1.83m RH


LUCAN ↑

LOCK ROAD

NEWCASTLE ↓

SITE NOTICE

SOUTH DUBLIN COUNTY COUNCIL
 ARCHITECTS' DEPARTMENT
 County Hall, TALLAGHT,
 DUBLIN 24, TEL.01-4149000
 COUNTY ARCHITECT
 B. BRENNAN, M.Sc. Arch., F.R.I.A.I.




PROJECT LOCK ROAD EMERGENCY FACILITY UPGRADE
TITLE SITE LOCATION

SENIOR ARCHITECT: ANN GOLDEN
 PROJECT ARCHITECT: SHARON O'GRADY
 ASSISTANT ARCHITECT: AURELI MORA

Date JULY 2006
Scale 1:2000

DRG. NO.
 2006/P8/001

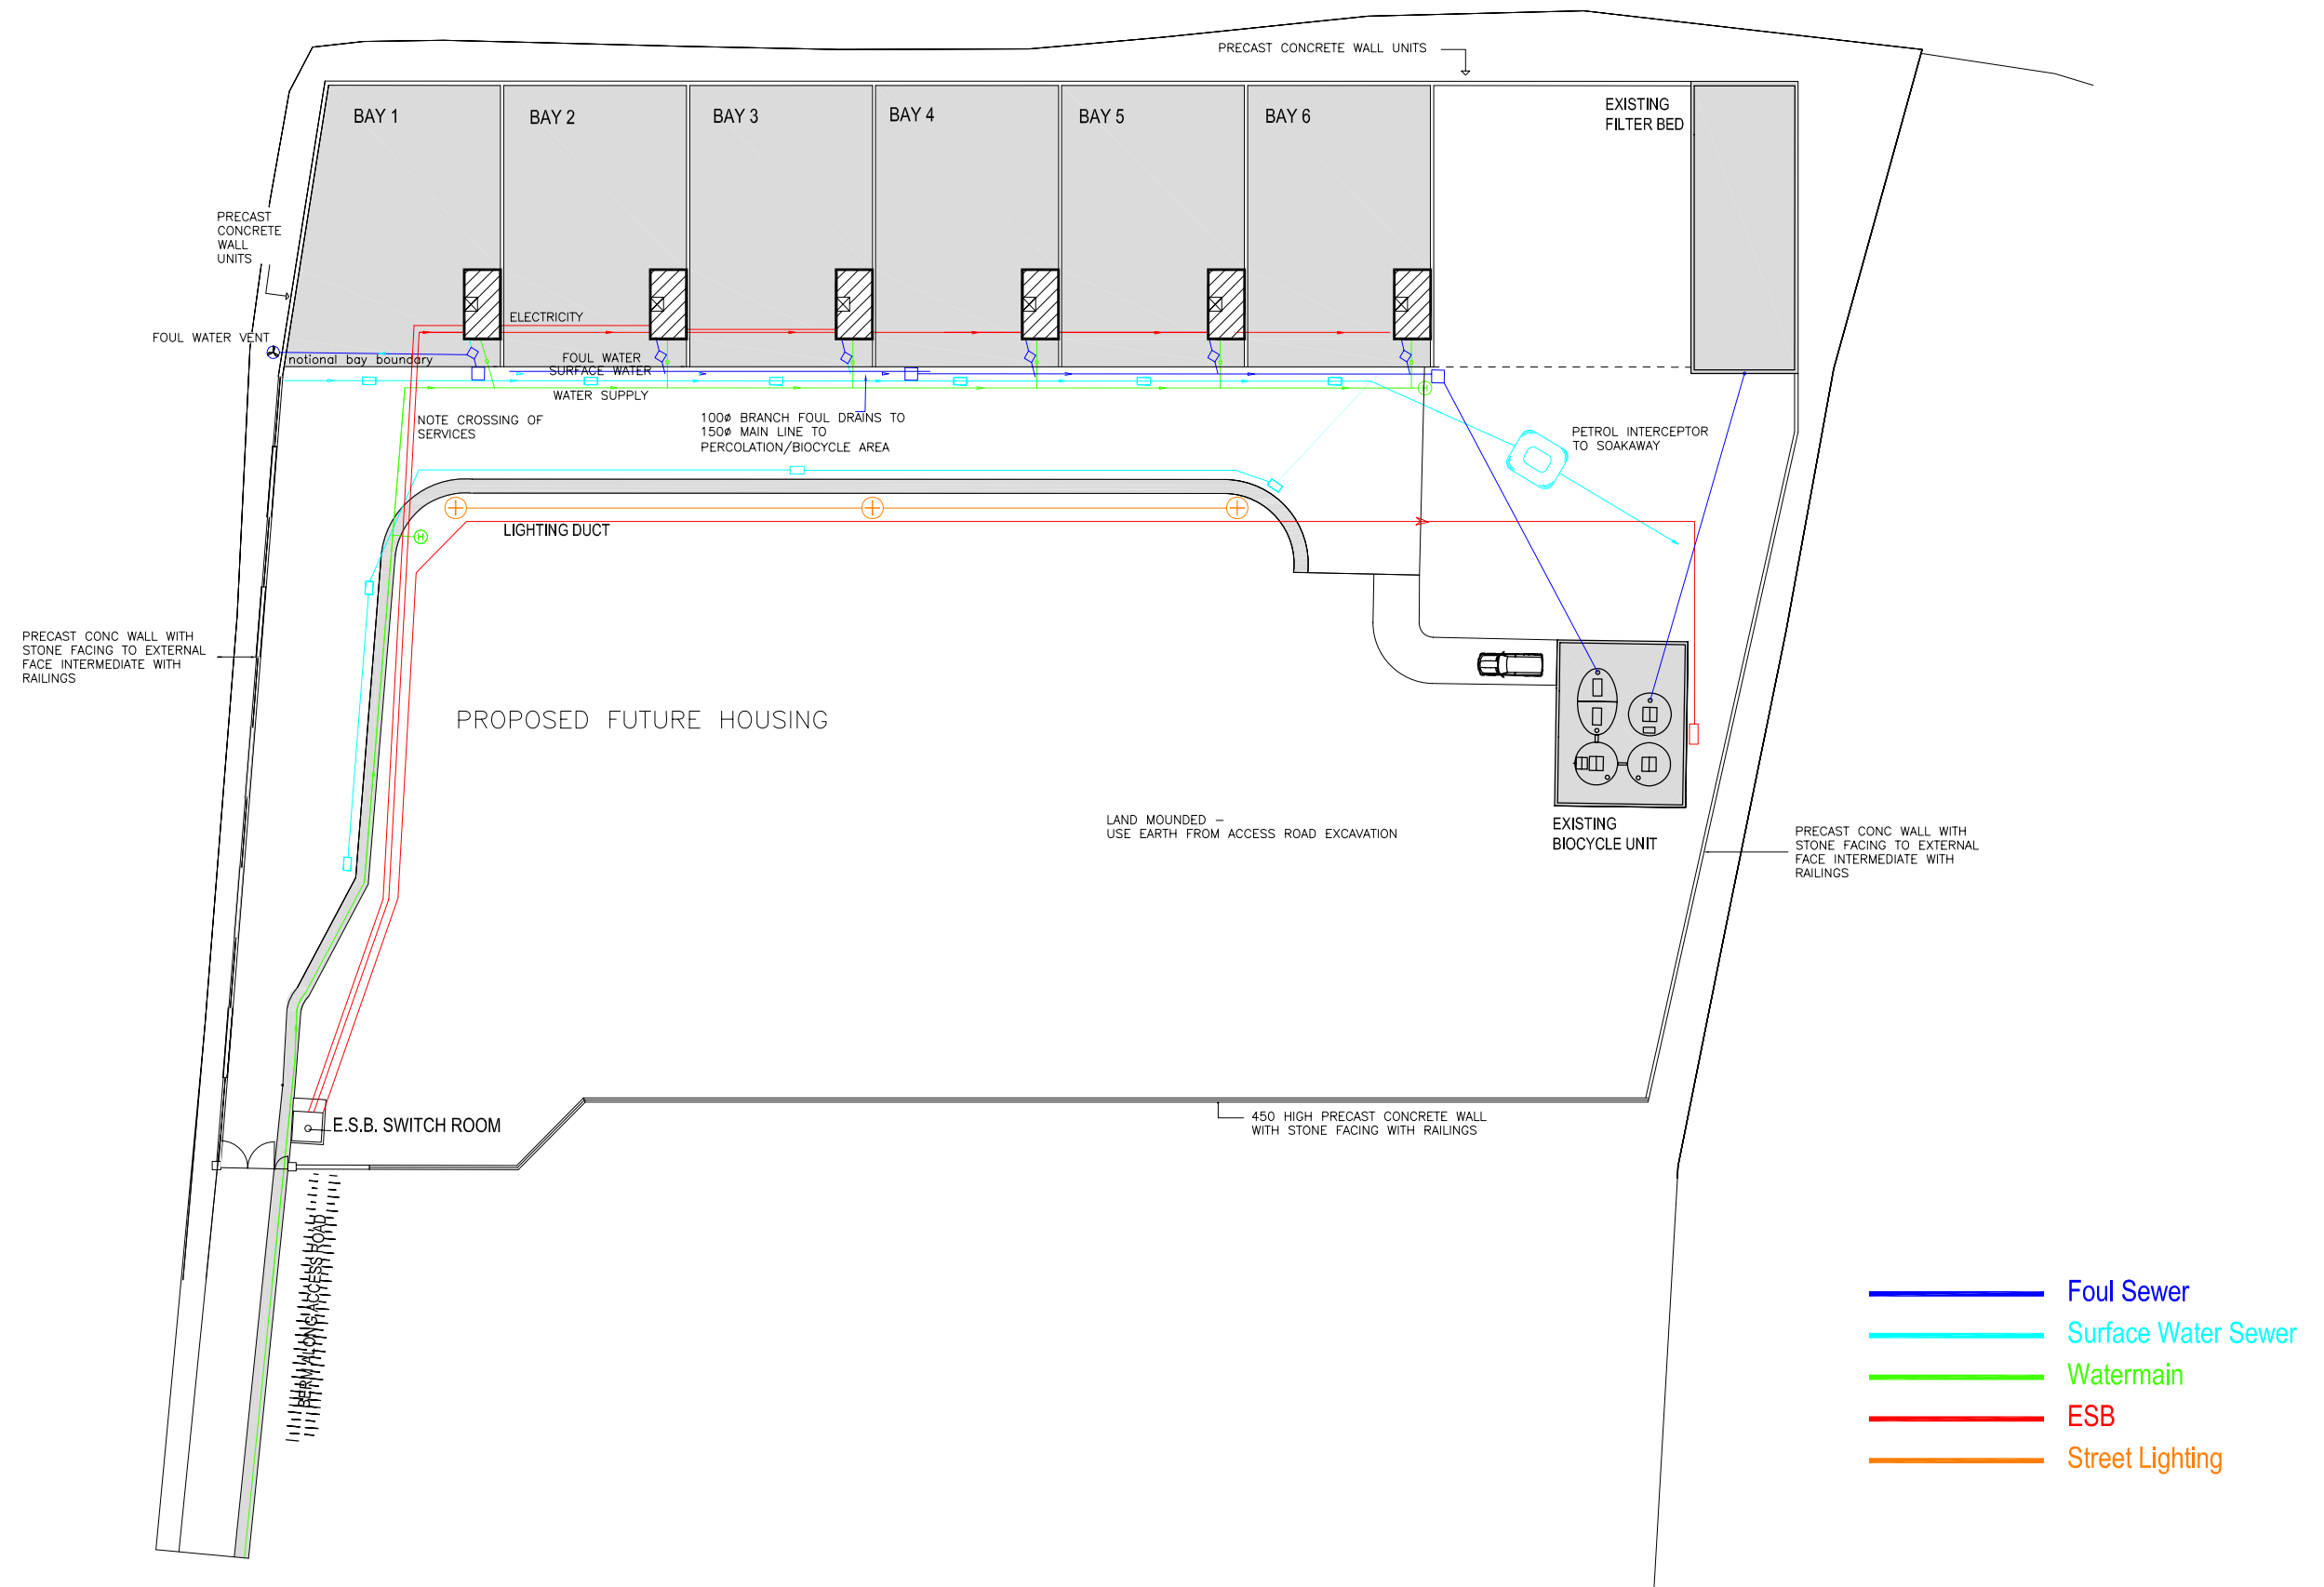

SOUTH DUBLIN COUNTY COUNCIL
 ARCHITECTS' DEPARTMENT
 County Hall, TALLAGHT,
 DUBLIN 24, TEL.01-4146900
 COUNTY ARCHITECT
 B. BRENNAN, M.Sc. Arch., F.R.I.A.I.



PROJECT
 LOCK ROAD EMERGENCY FACILITY UPGRADE

TITLE
 EXISTING FACILITY AND SITE CONSTRAINTS

SENIOR ARCHITECT: ANN GOLDEN
 PROJECT ARCHITECT: SHARON O'GRADY
 ASSISTANT ARCHITECT: AURELI MORA

Date JULY 2006
Scale 1:500

DRG. NO.
 2006/P8/002



SOUTH DUBLIN COUNTY COUNCIL
 ARCHITECTS' DEPARTMENT
 County Hall, TALLAGHT,
 DUBLIN 24, TEL.01-4149000
 COUNTY ARCHITECT
 B. BRENNAN, M.Sc. Arch., F.R.I.A.I.




PROJECT	LOCK ROAD EMERGENCY FACILITY UPGRADE
TITLE	PROPOSED LAYOUT


SENIOR ARCHITECT: ANN GOLDEN
 PROJECT ARCHITECT: SHARON O'GRADY
 ASSISTANT ARCHITECT: AURELI MORA

Date	JULY 2006
Scale	1:500


DRG. NO.	2006/P8/003
-----------------	-------------

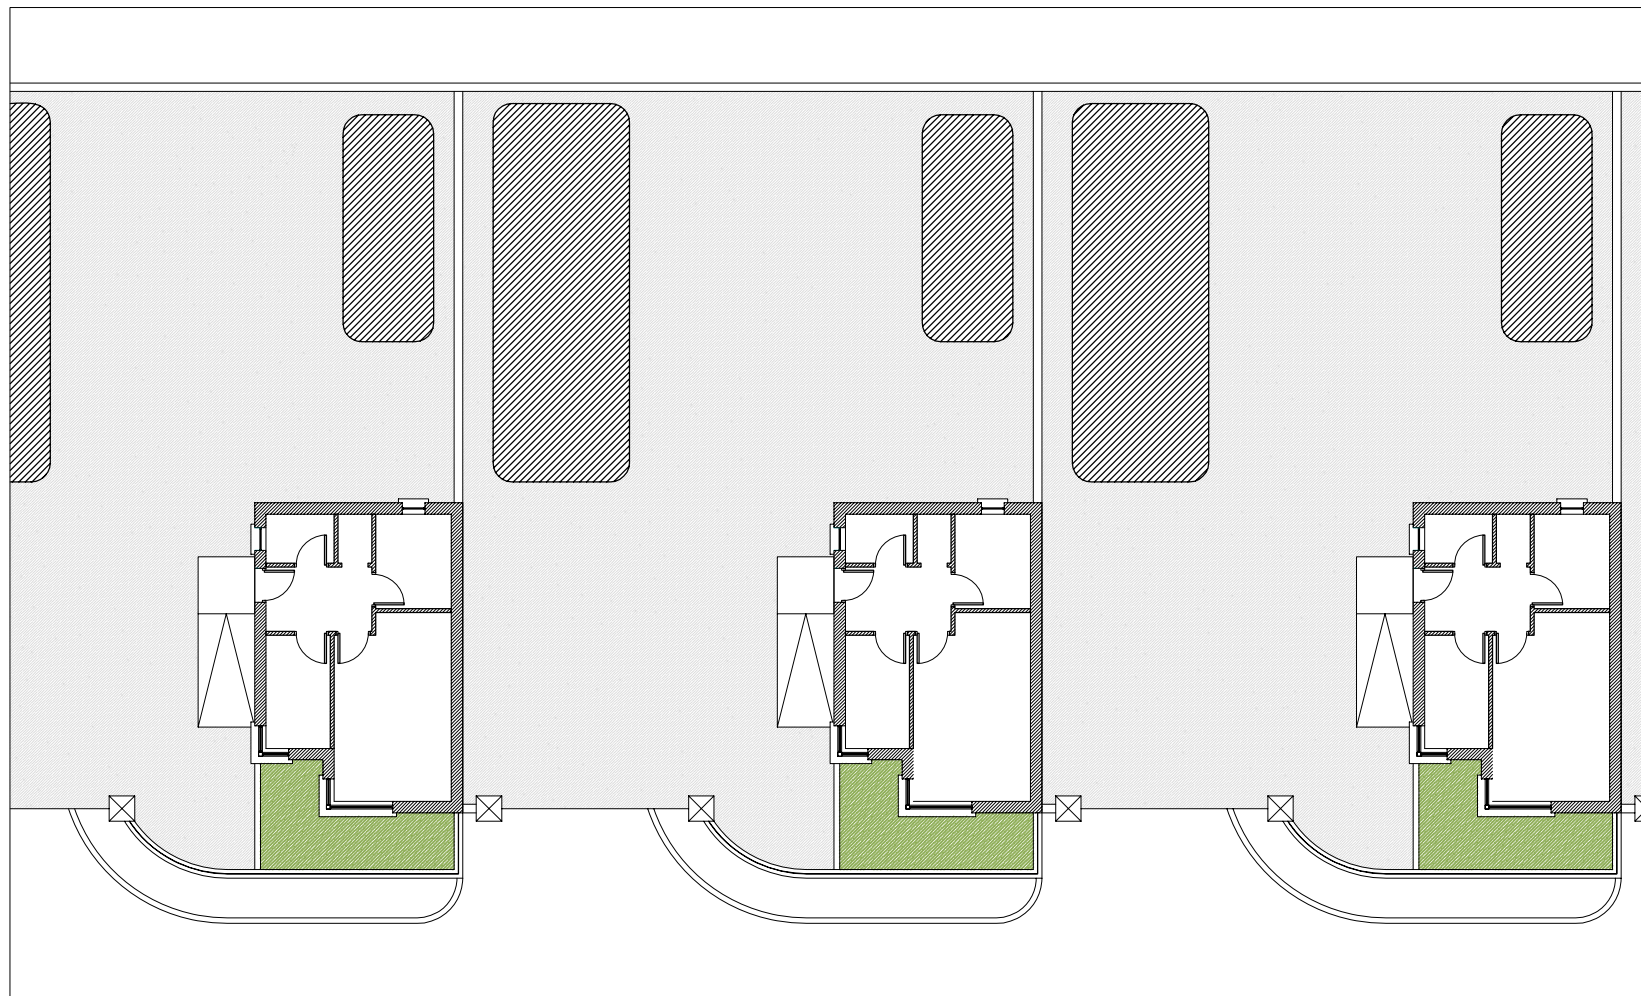

_BAY GROUP PLAN S.1/200

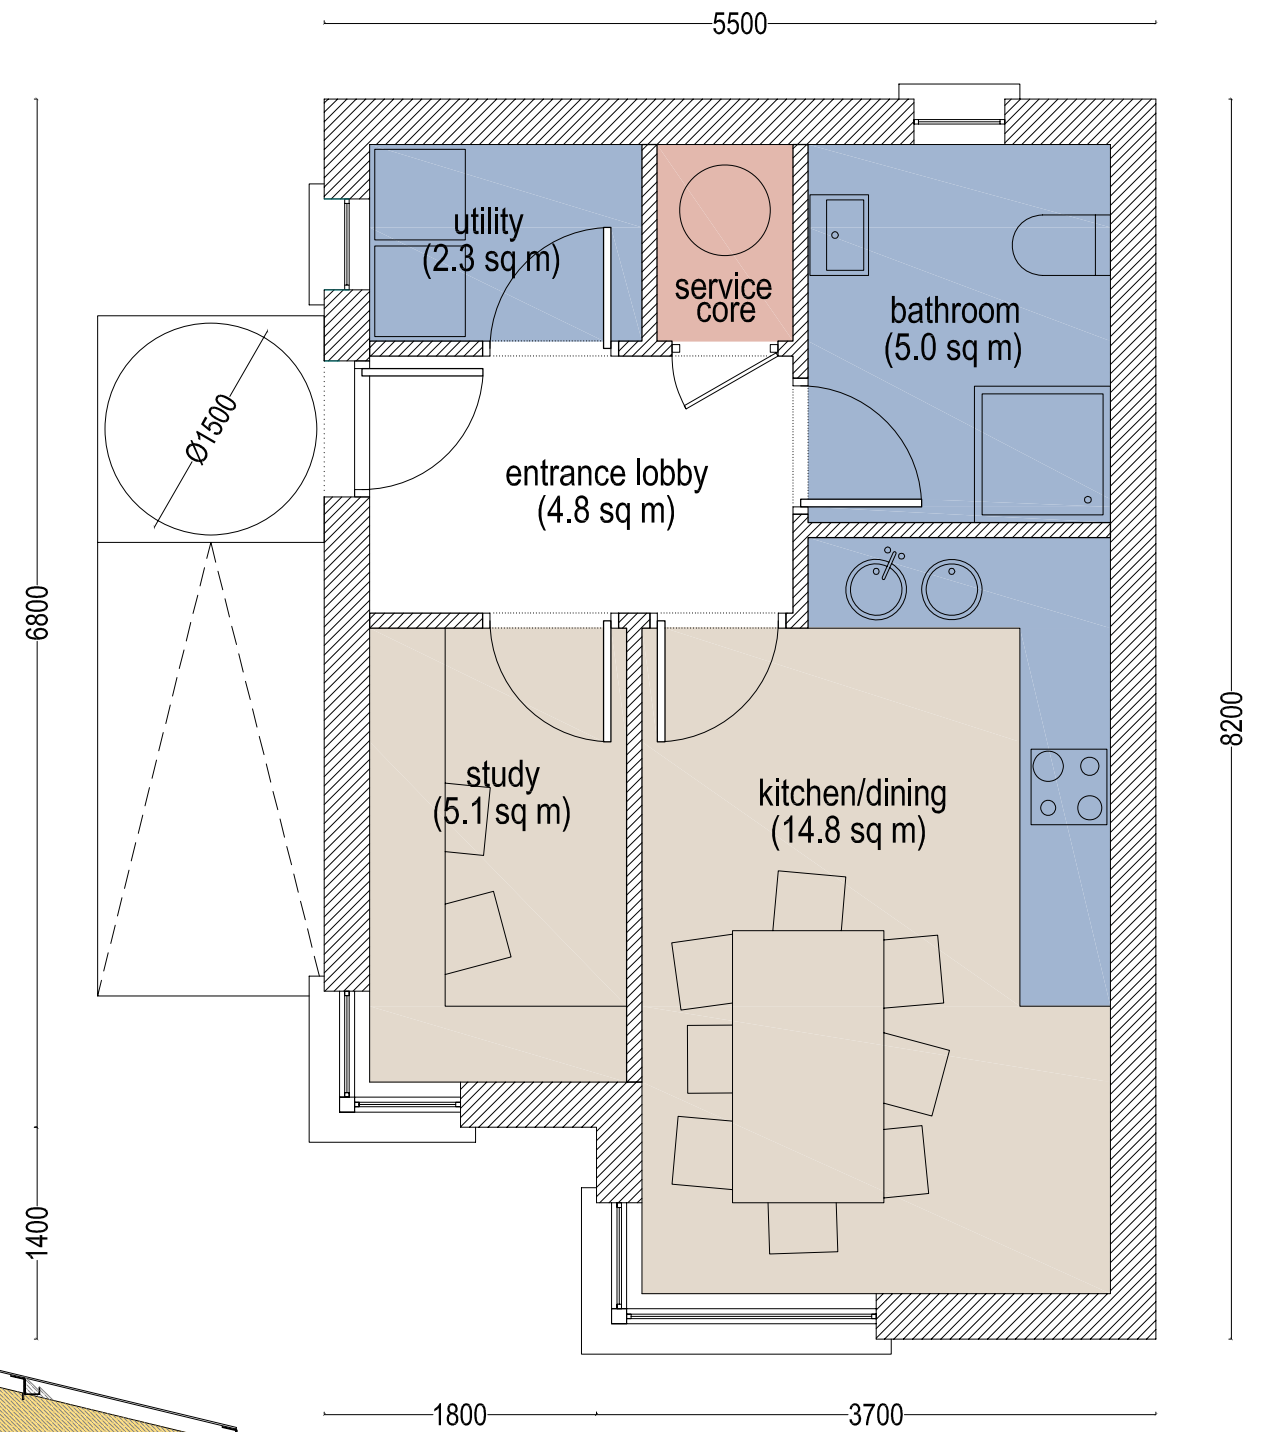

_BAY PLAN S.1/50

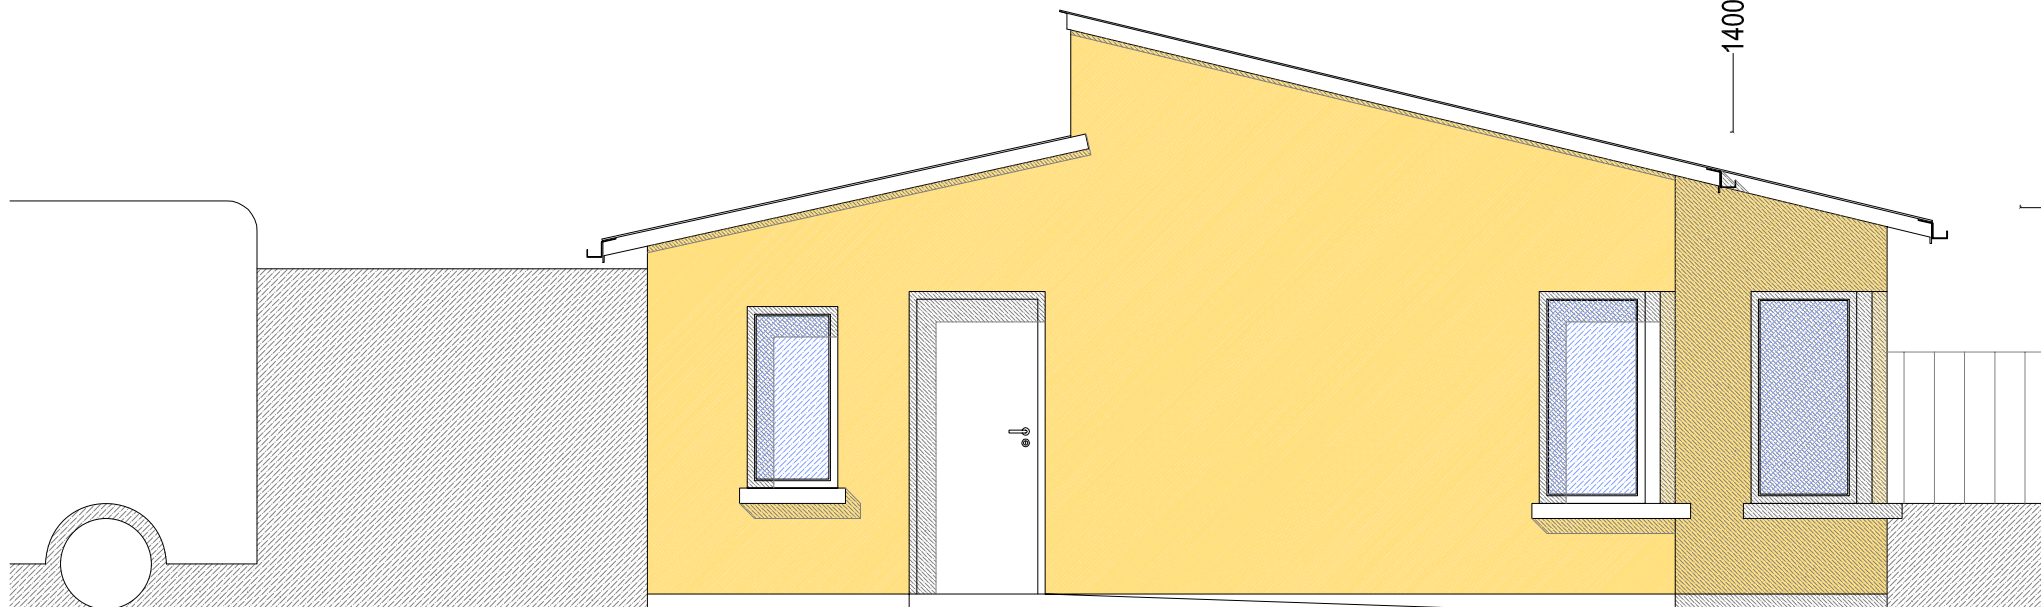

_SOUTH-WEST ELEVATION S.1/50

SOUTH DUBLIN COUNTY COUNCIL
 ARCHITECTS' DEPARTMENT
 County Hall, TALLAGHT,
 DUBLIN 24, TEL.01-4149000
 COUNTY ARCHITECT
 B. BRENNAN, M.Sc. Arch., F.R.I.A.I.




PROJECT LOCK ROAD EMERGENCY FACILITY UPGRADE
TITLE TYPICAL BAY LAYOUT & DAYHOUSE


SENIOR ARCHITECT: ANN GOLDEN
 PROJECT ARCHITECT: SHARON O'GRADY
 ASSISTANT ARCHITECT: AURELI MORA

Date JULY 2006
Scale 1:200 / 1:50


DRG. NO.
 2006/P8/004

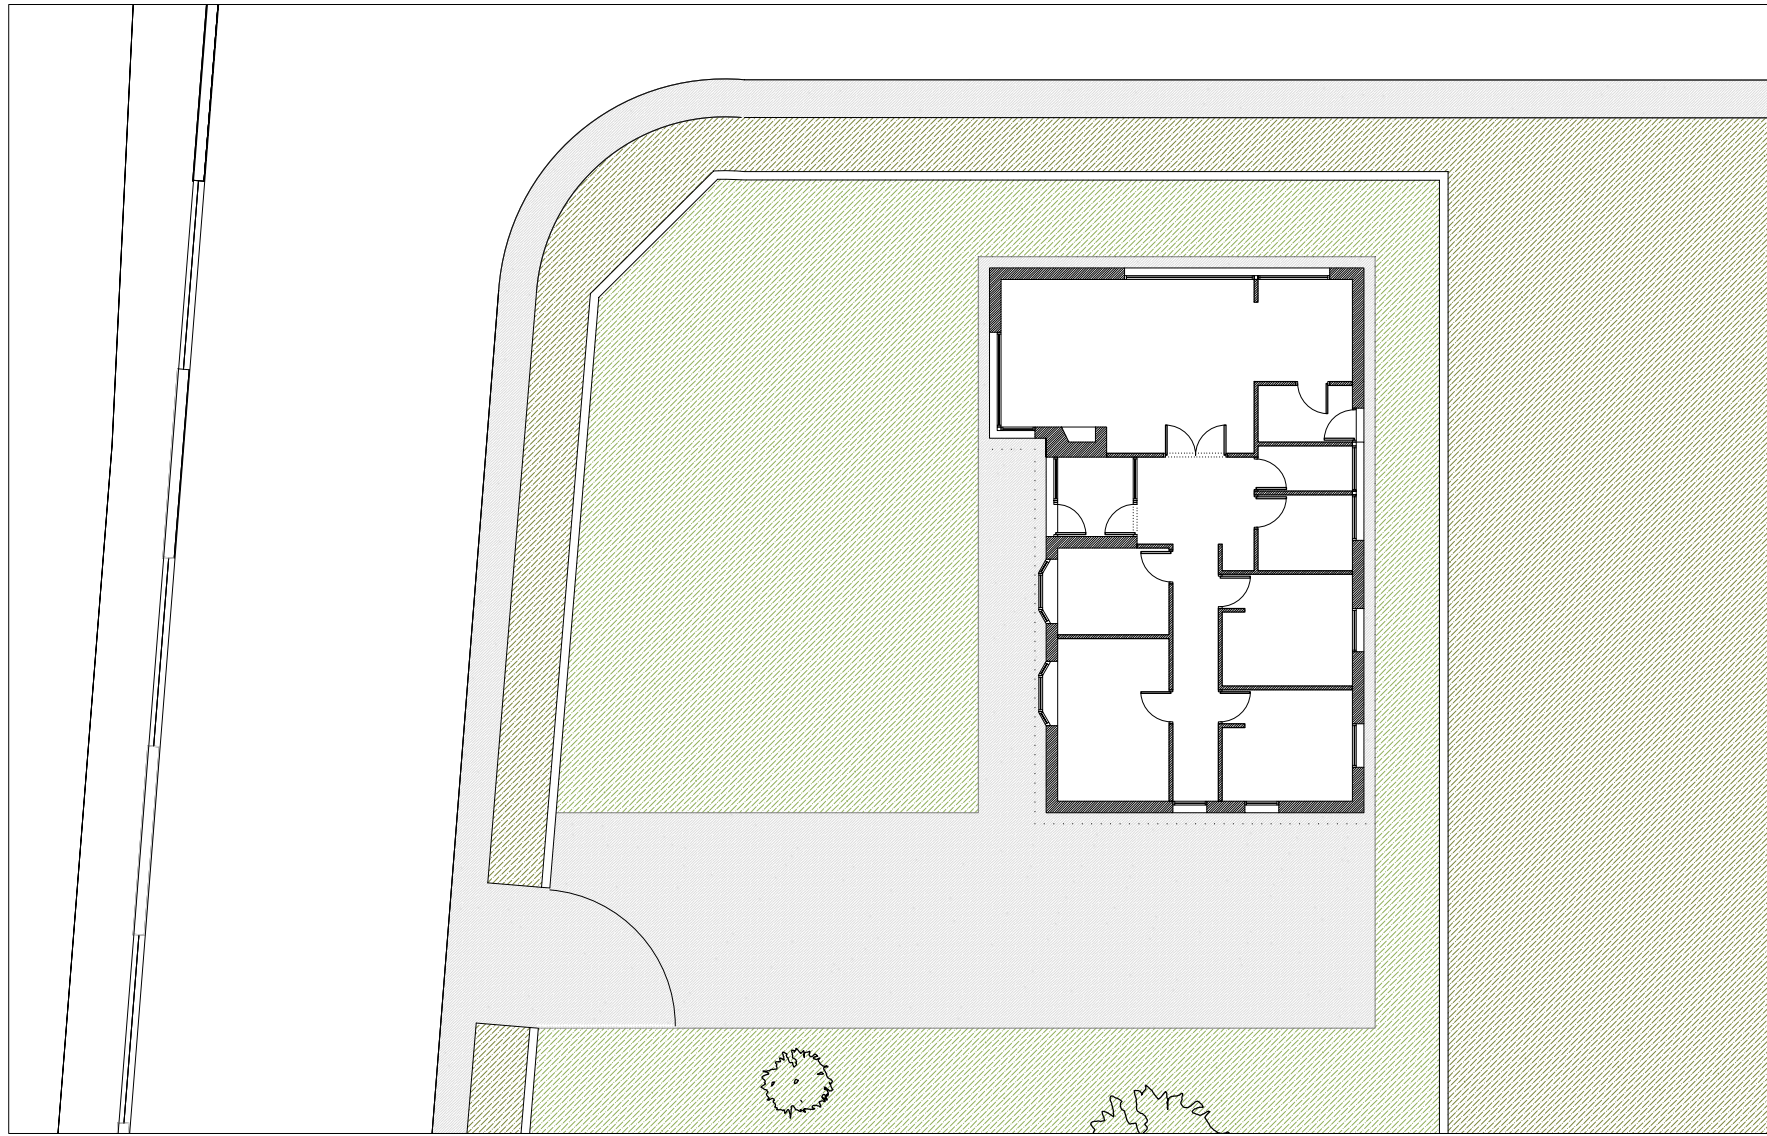


_GROUP HOUSE SITE PLAN S.1/200

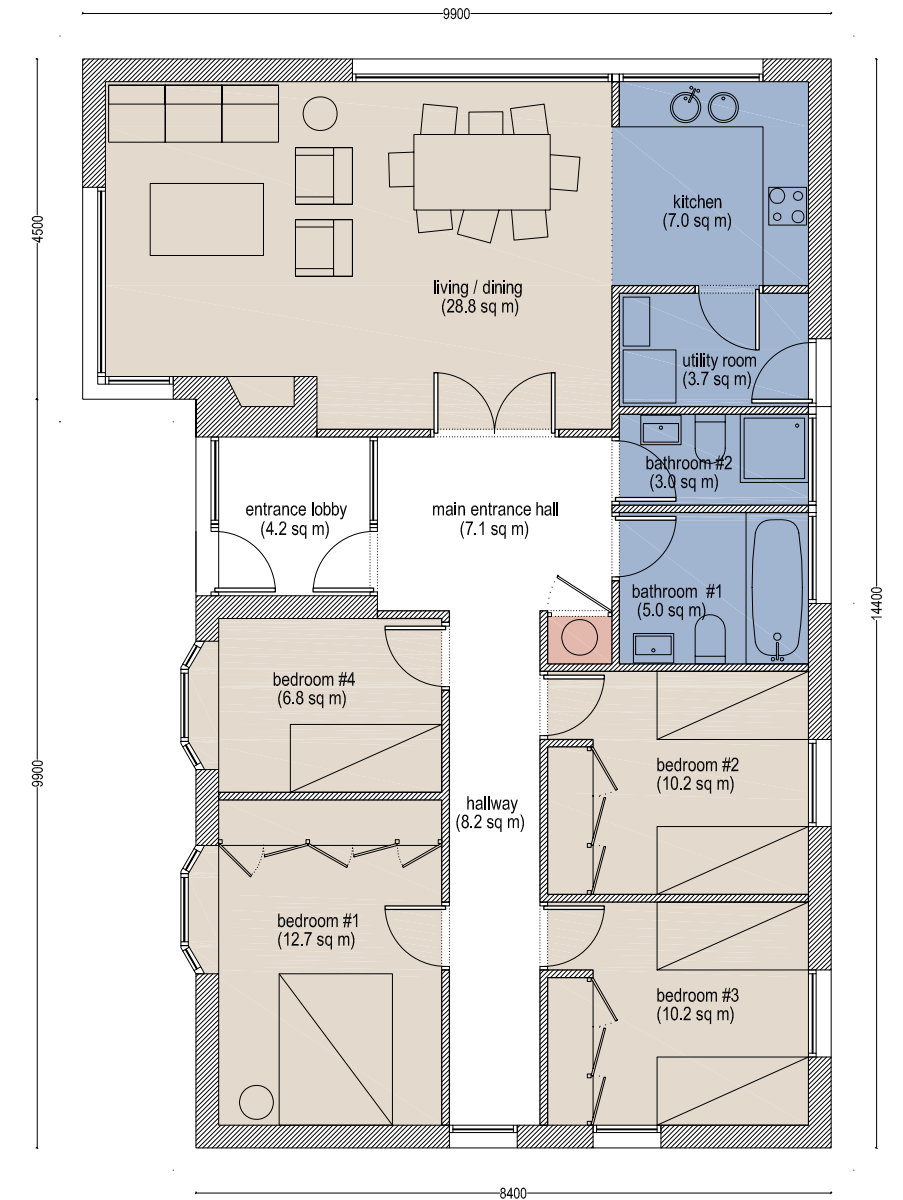

_GROUP HOUSE PLAN S.1/100

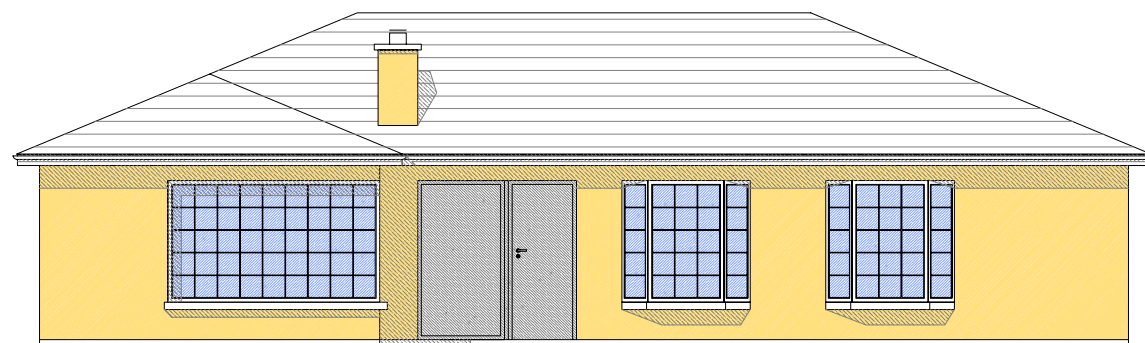

_SOUTH-WEST ELEVATION S.1/100

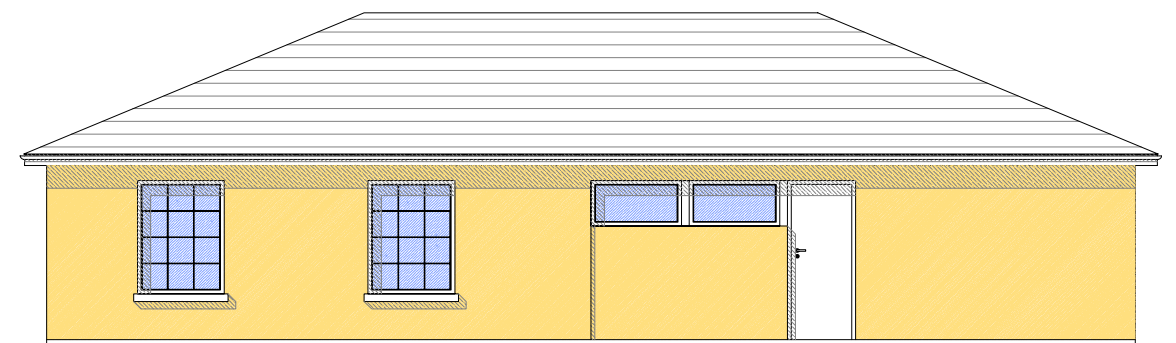

_NORTH-EAST ELEVATION S.1/100

SOUTH DUBLIN COUNTY COUNCIL
 ARCHITECTS' DEPARTMENT
 County Hall, TALLAGHT,
 DUBLIN 24, TEL. 01-4149000
 COUNTY ARCHITECT
 B. BRENNAN, M.Sc. Arch., F.R.I.A.I.



PROJECT LOCK ROAD EMERGENCY FACILITY UPGRADE
TITLE GROUP HOUSE LAYOUT

SENIOR ARCHITECT: ANN GOLDEN
 PROJECT ARCHITECT: SHARON O'GRADY
 ASSISTANT ARCHITECT: AURELI MORA

Date JULY 2006
Scale 1:200 / 1:100

DRG. NO.
 2006/P8/005