



EAST ELEVATION

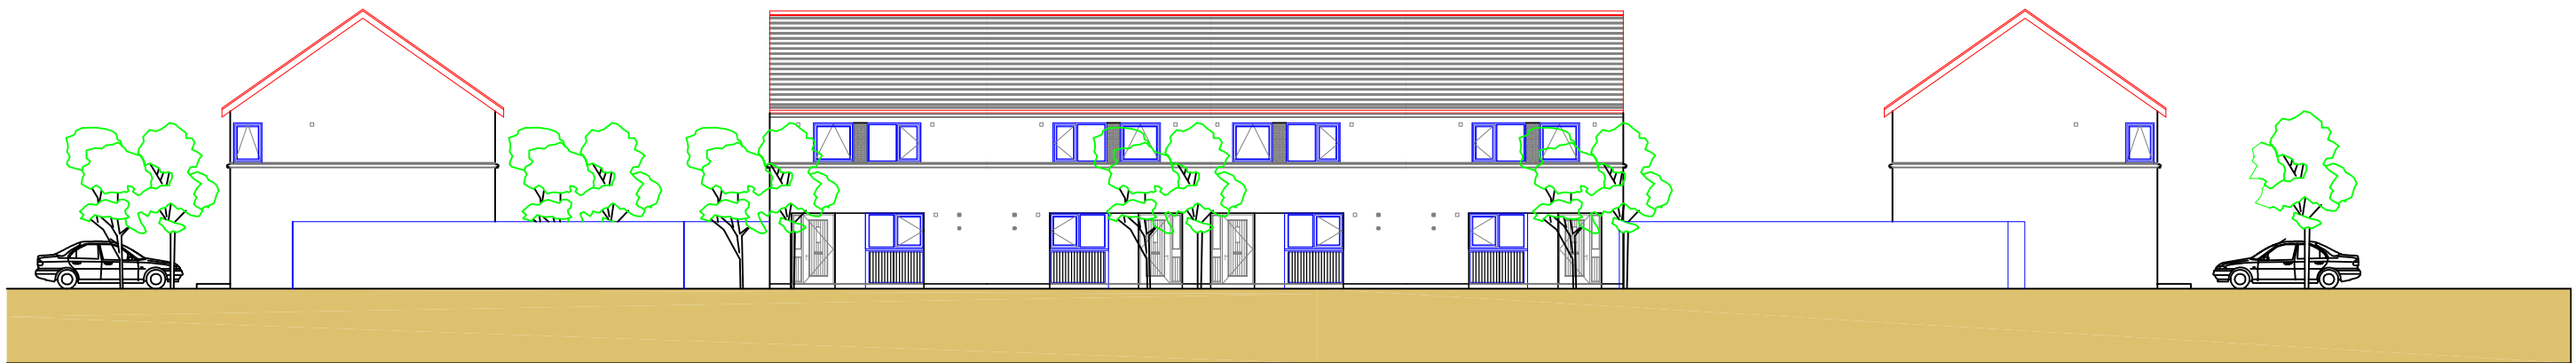

EAST ELEVATION CONTINUED

ST. MARKS GREEN,
CLONDALKIN,
DUBLIN 22.

PART 8 JULY 2013

 <p>ARCHITECTS' DEPARTMENT, COUNTY HALL, TALLAGHT, DUBLIN 24 TEL: 01-414 9000, FAX: 01-414 9209</p> <p>COUNTY ARCHITECT EDDIE CONROY, B.Arch., M.Sc.Arch., FRWA</p>			SCALE:- 1:200	PROJECT TITLE: INFILL HOUSING TO ST. MARKS GREEN		DRAWING NO: 13024-P-04	REV. "
			DATE:- JULY 2013	DRAWING TITLE: PROPOSED STREET ELEVATION			
	No.	DATE	REVISION	DRAWN:- TB	SENIOR ARCHITECT: PATRICK DE ROE		