




PROPOSED NORTH ELEVATION
SCALE 1:100

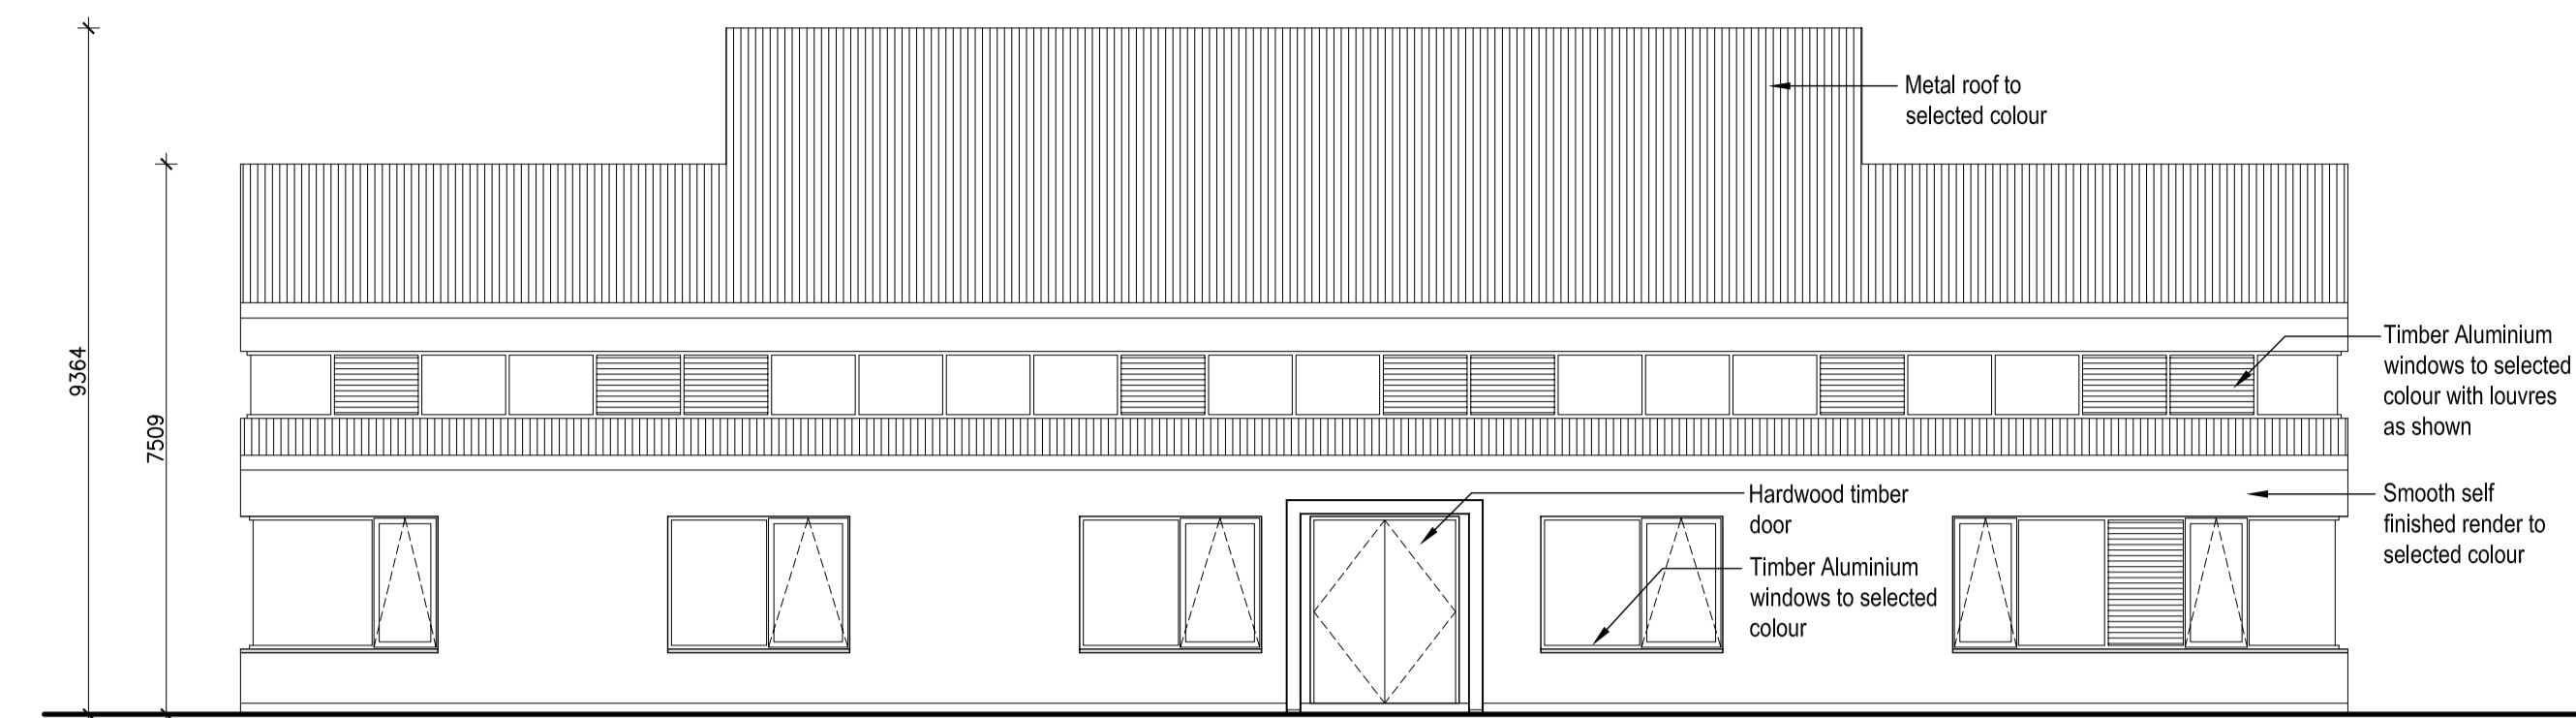


PROPOSED WEST ELEVATION
SCALE 1:100

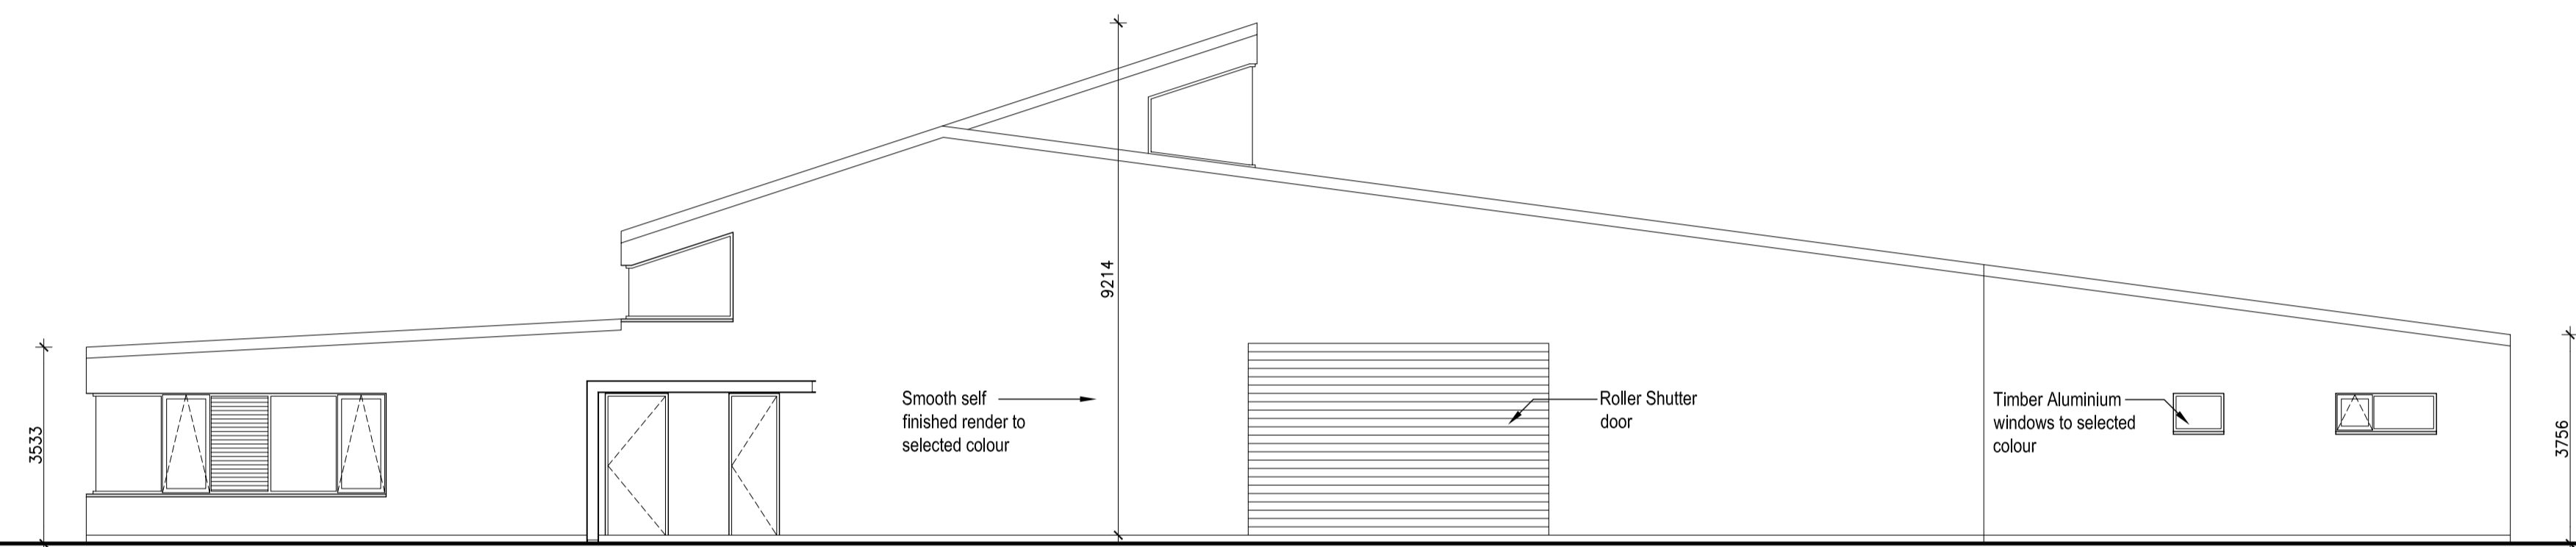


PROPOSED SOUTH ELEVATION
SCALE 1:100

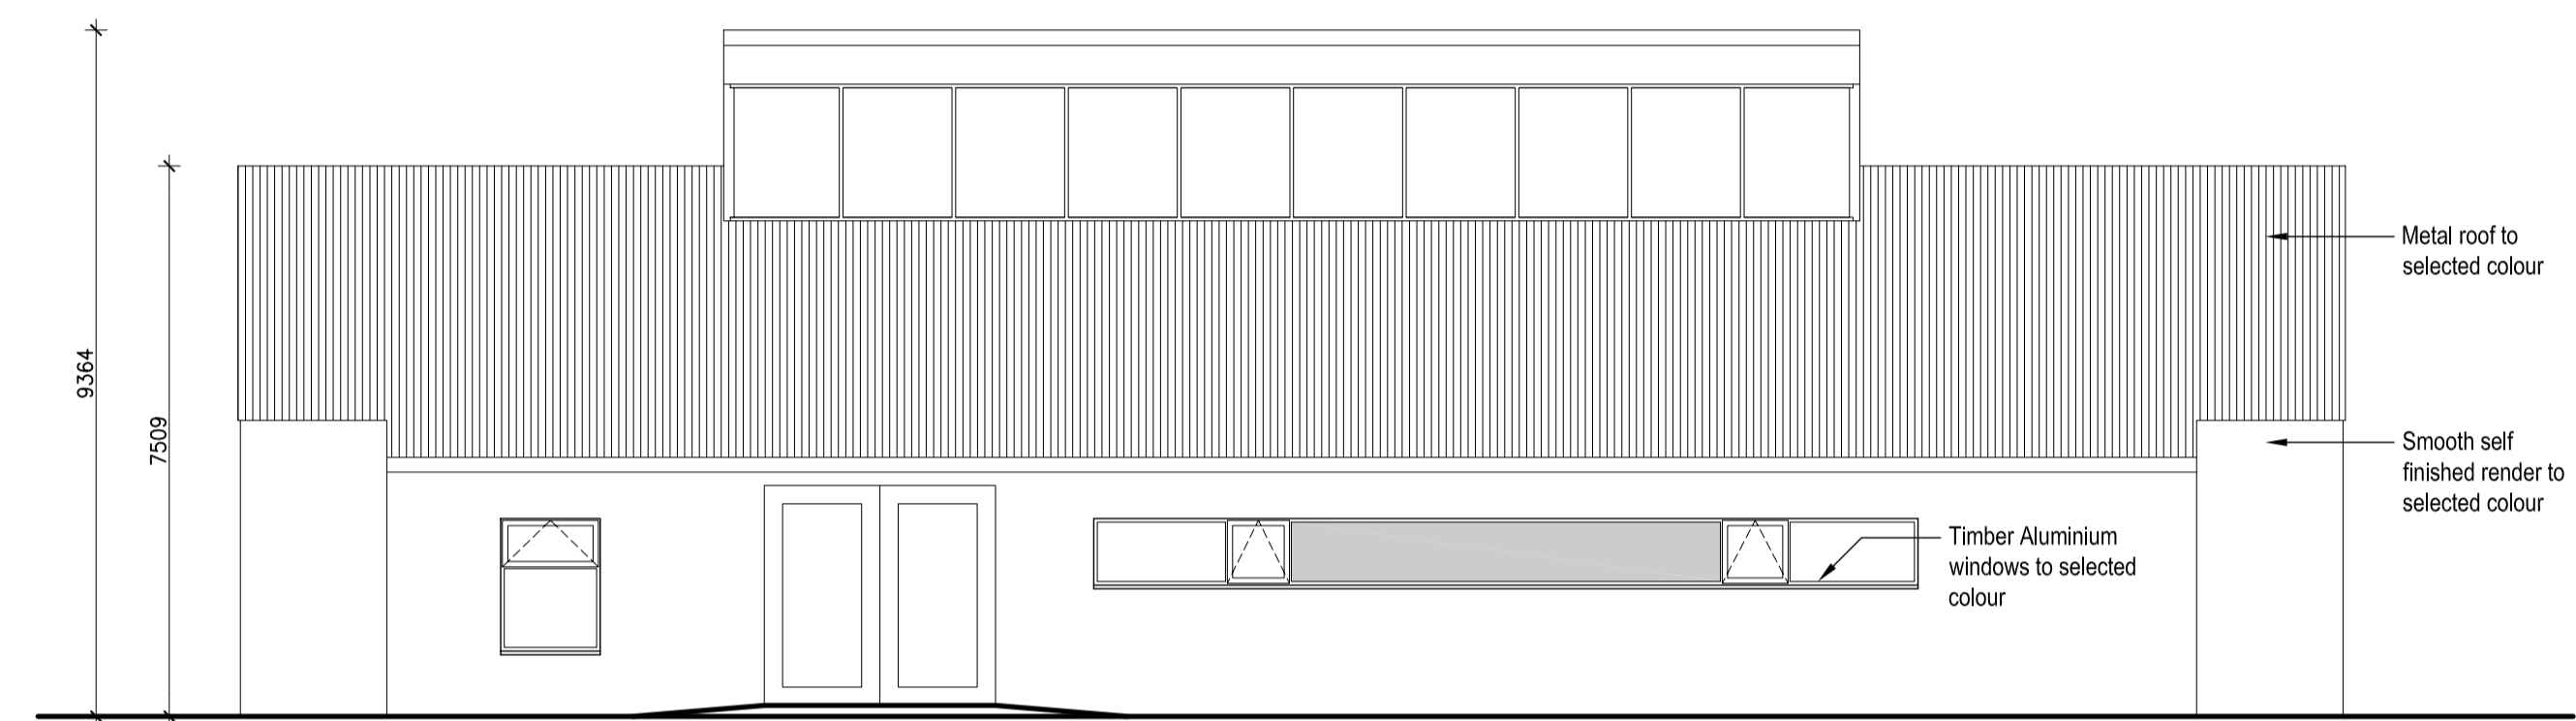

PROPOSED EAST ELEVATION
SCALE 1:100

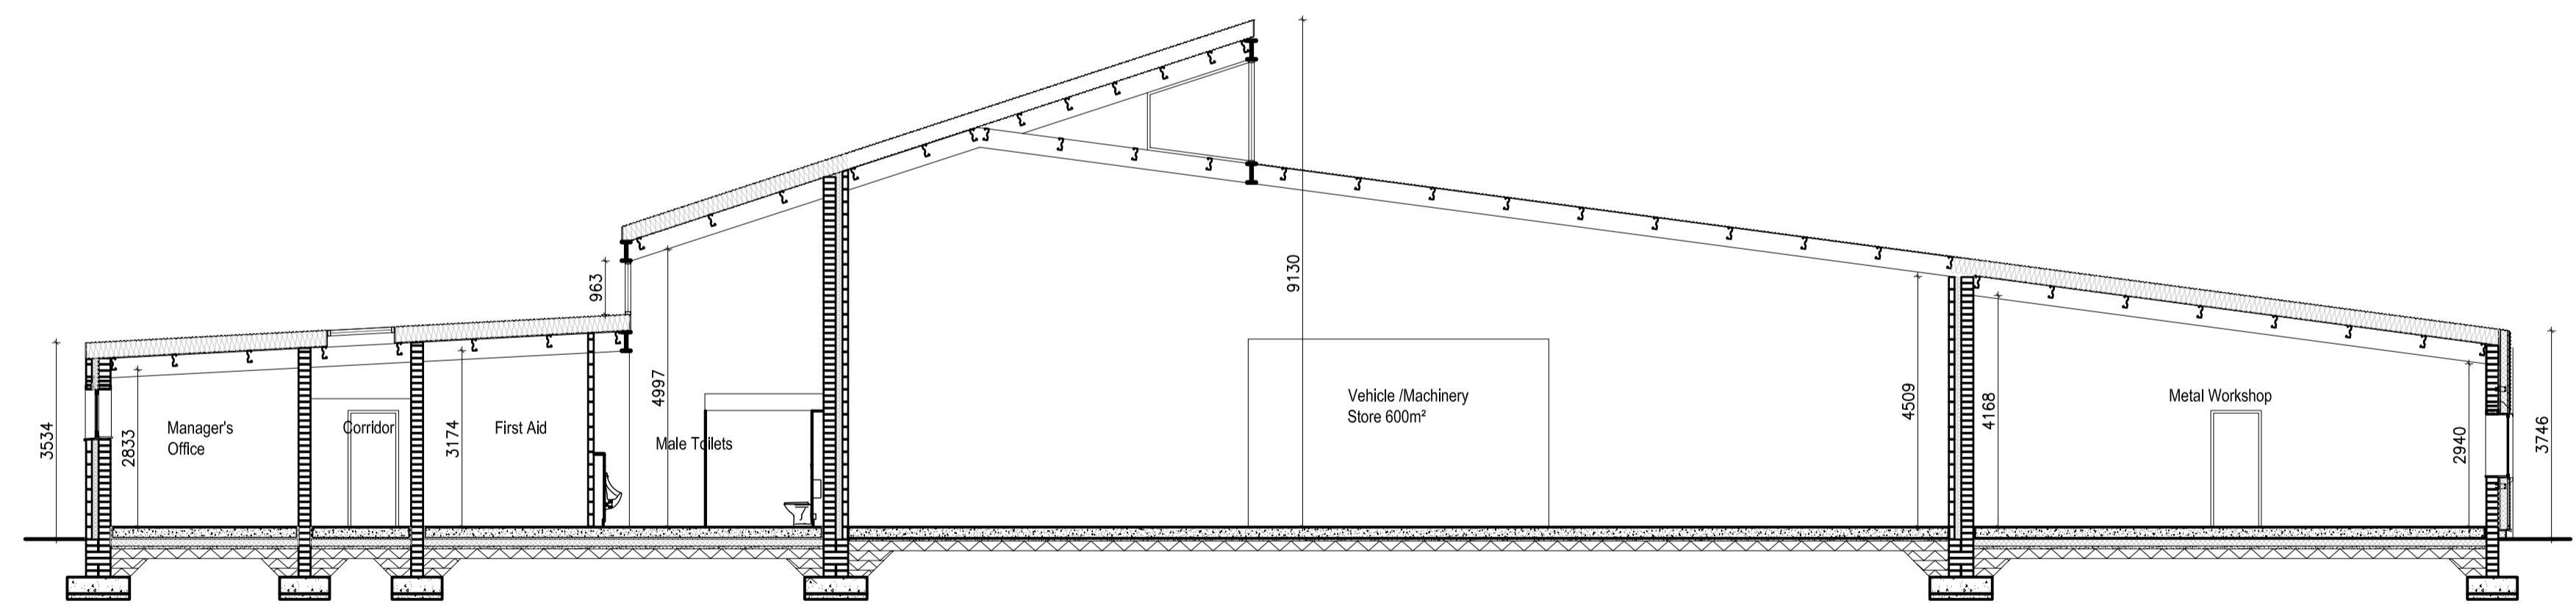

PROPOSED SECTION A-A
SCALE 1:100

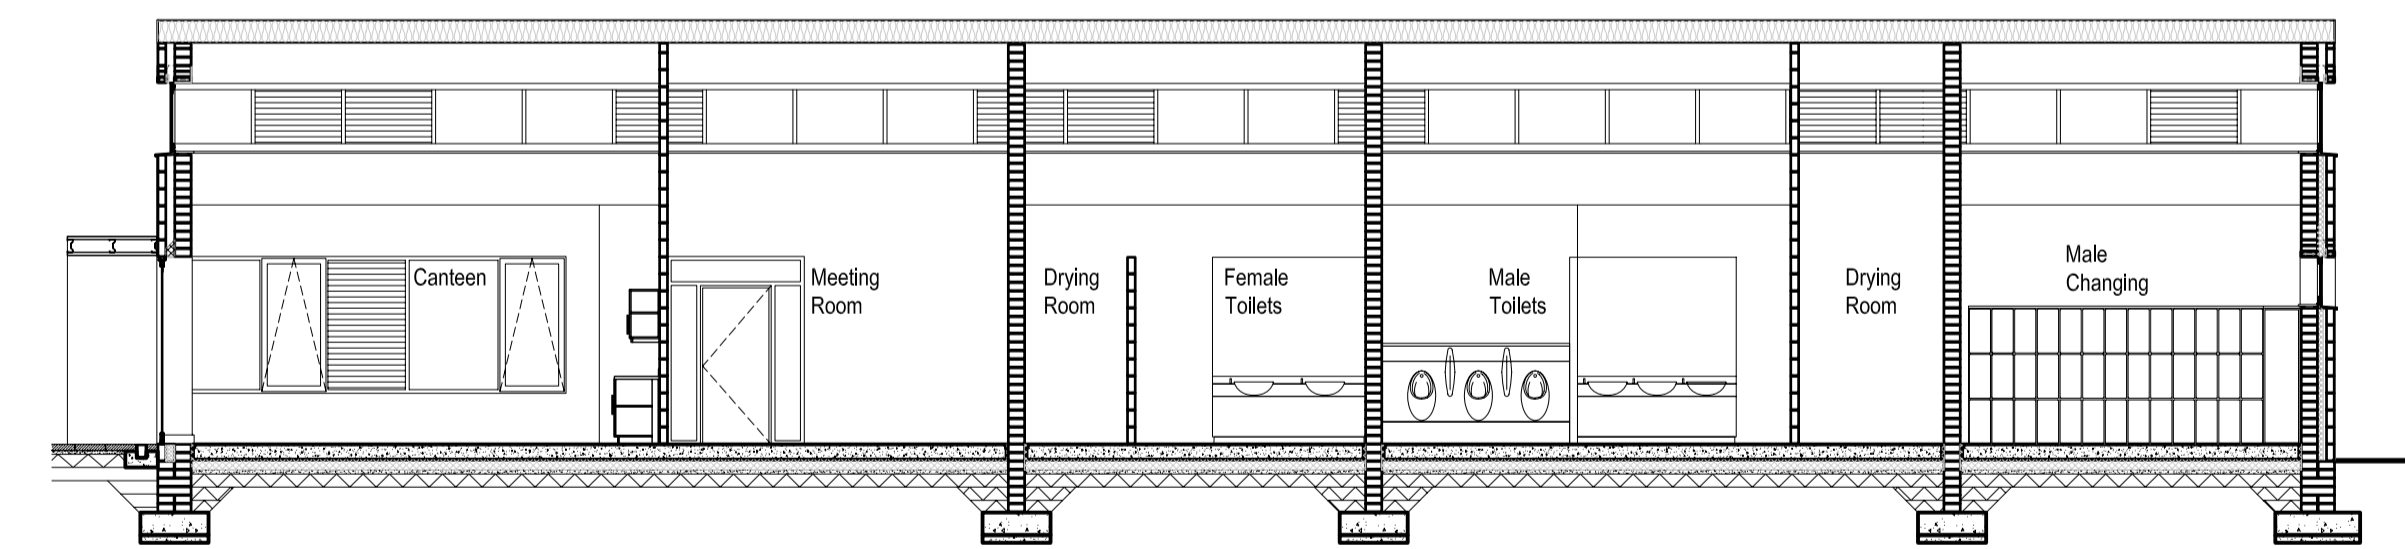

PROPOSED SECTION B-B
SCALE 1:100