


SUNCROFT - PART 8 July 2013

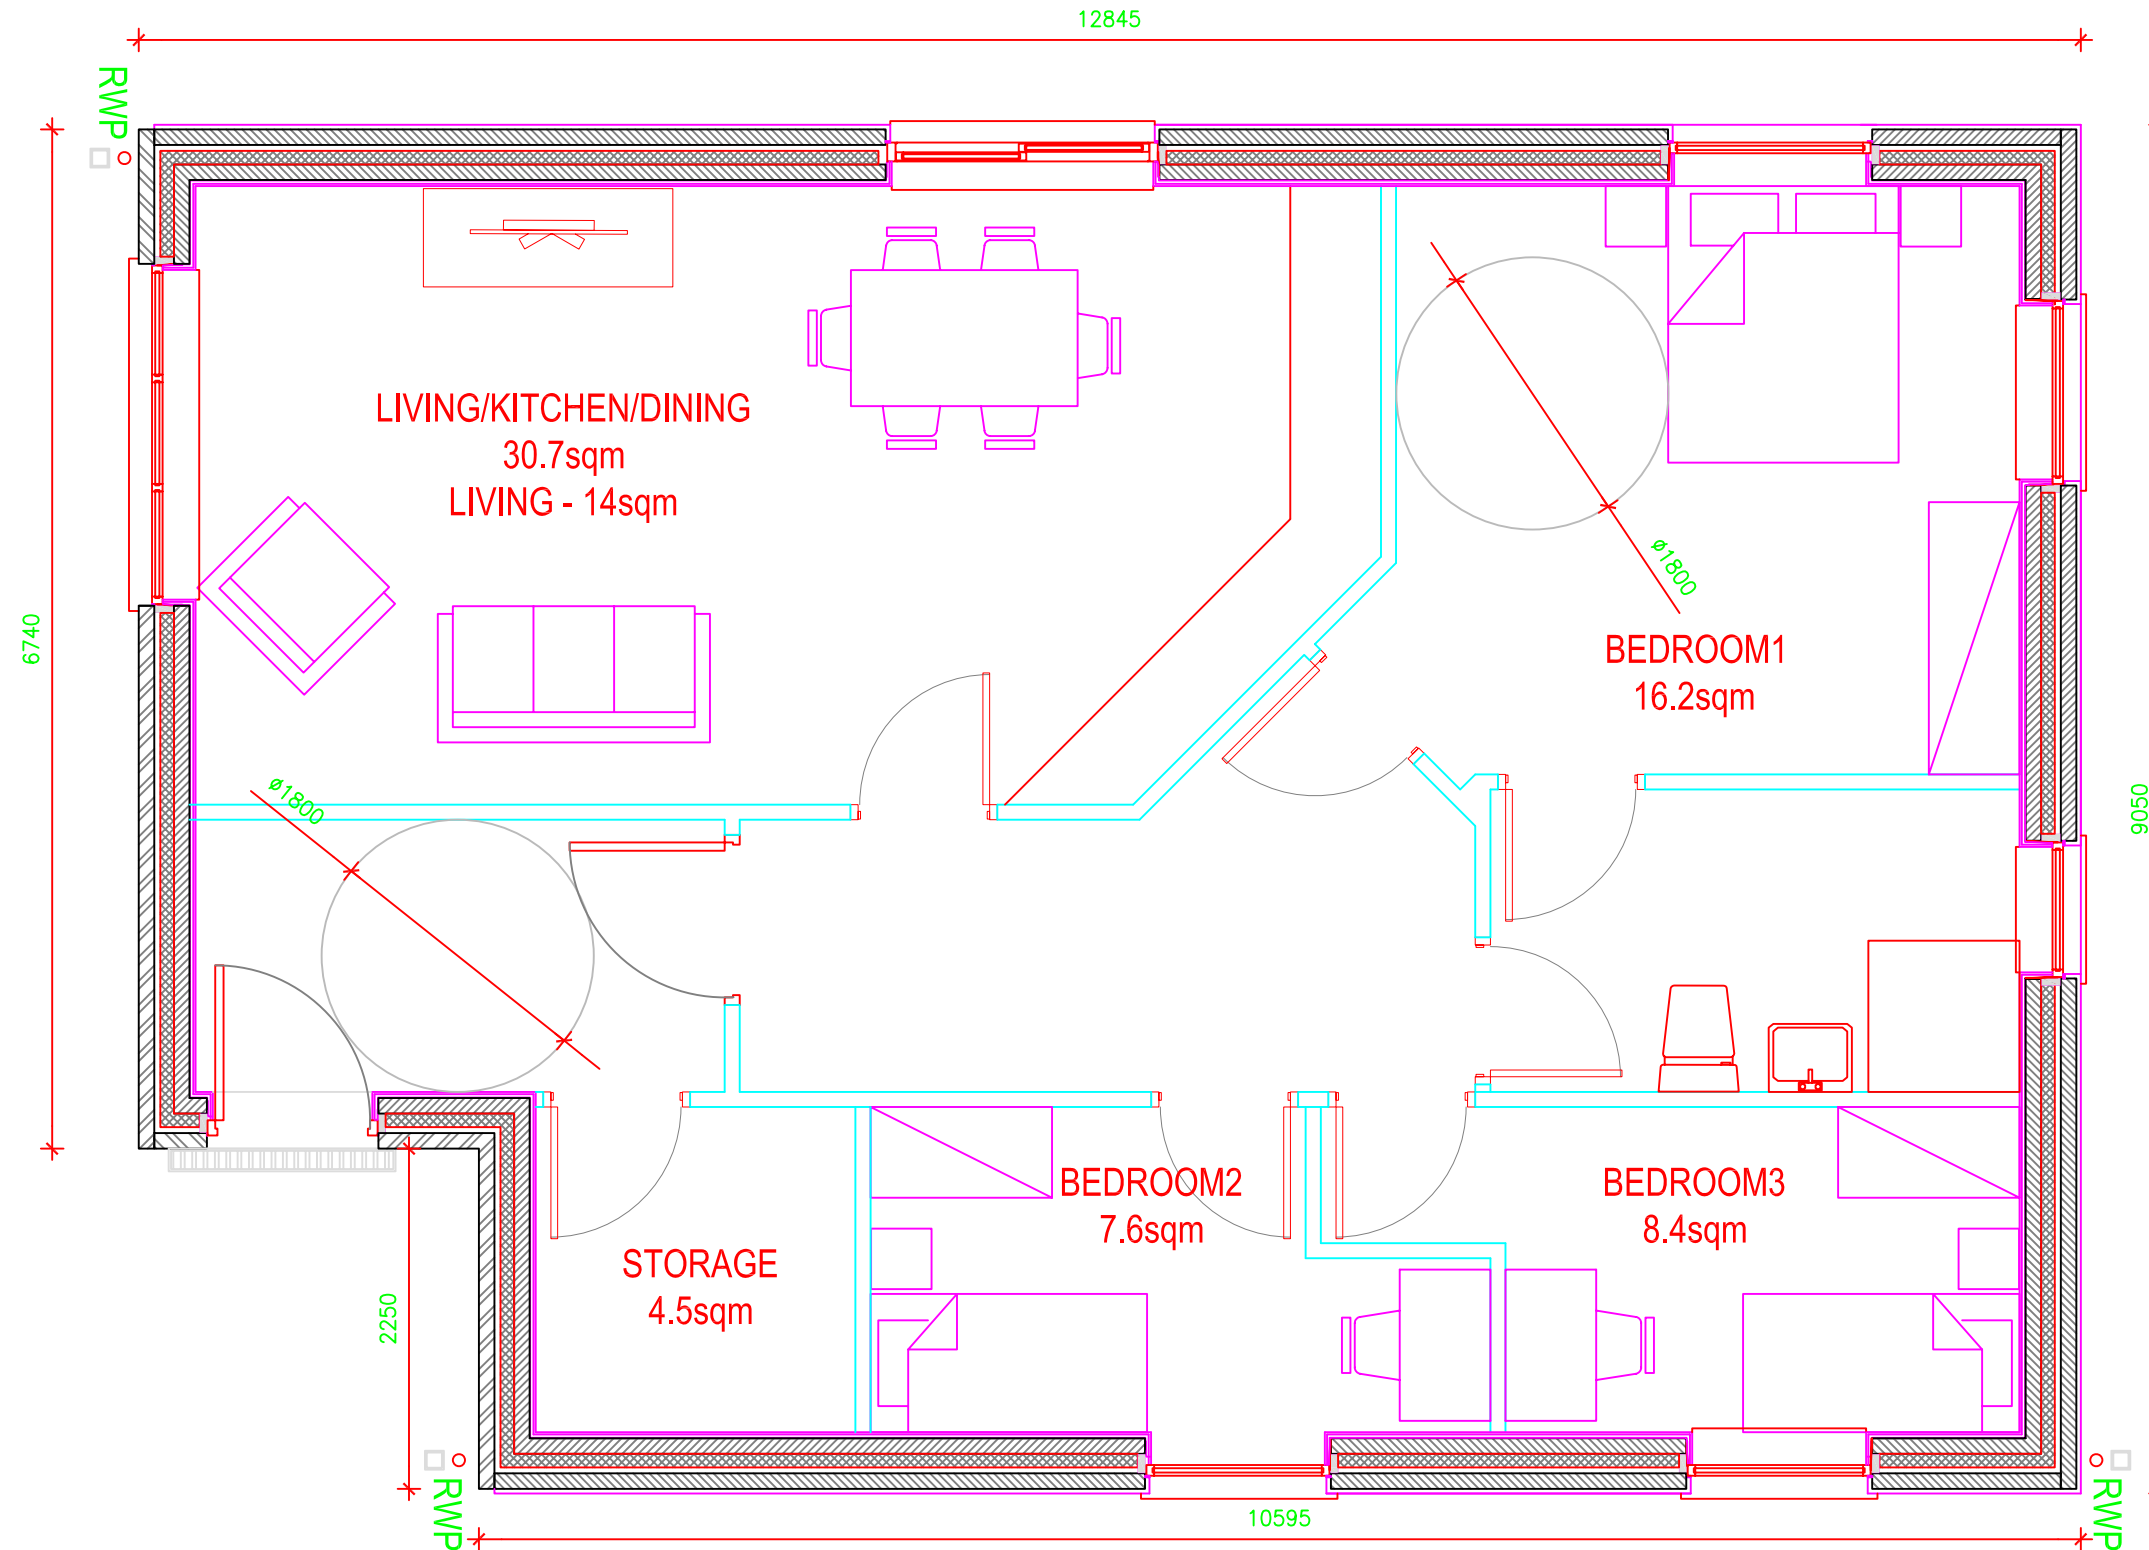

FLOOR PLAN, TYPE-S/A4
SCALE- 1:50

No.	DATE	REVISION

SCALE:- 1:50
DATE:- JULY 2013
DRAWN:- JG

PROJECT TITLE: INFILL HOUSING AT SUNCROFT, TALLAGHT, DUBLIN-24
DRAWING TITLE: HOUSE TYPE S/A4 - FLOOR PLAN
SENIOR ARCHITECT: PATRICK DE ROE
PROJECT ARCHITECT:

DRAWING NO:	REV.
13023 / P / 10	