


GROUND FLOOR PLAN, TYPE-K4
SCALE- 1:50

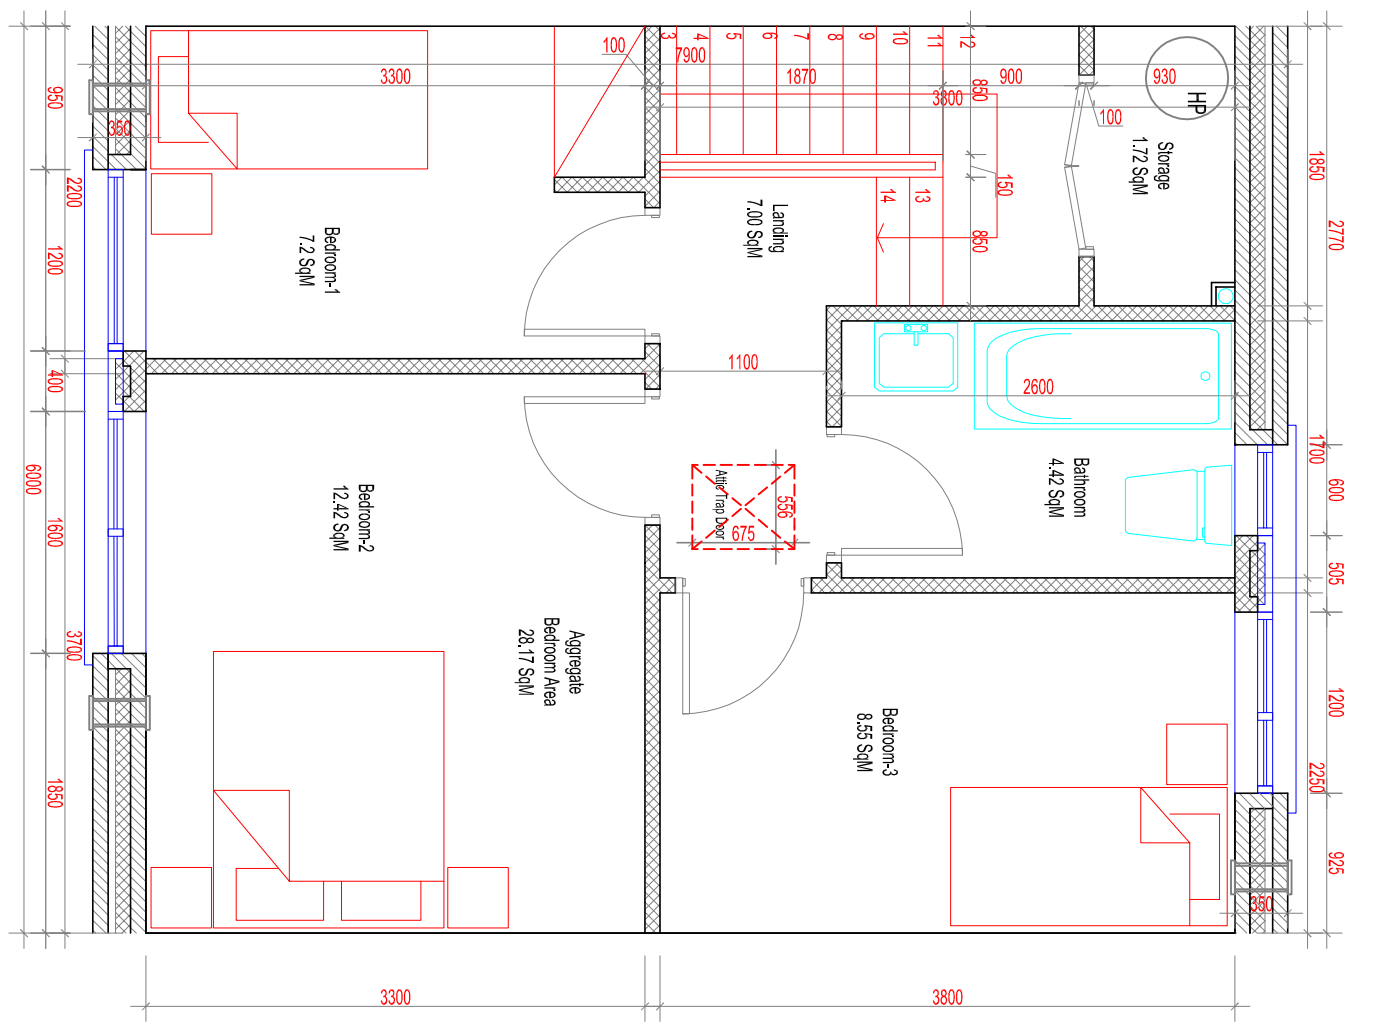

FIRST FLOOR PLAN, TYPE-K4
SCALE- 1:50

MAYFIELD
PHASE 2 INFILL,
CLONDALKIN,
DUBLIN 22.
PART 8 - DEC. 2013

No.	DATE	REVISION

SCALE: 1:50	PROJECT TITLE: INFILL HOUSING AT MAYFIELD PHASE 2.
DATE: DEC. 2013	DRAWING TITLE: HOUSE TYPE K4 - GROUND AND FIRST FLOOR PLAN
DRAWN: JFMS	SENIOR ARCHITECT: PATRICK DE ROE

DRAWING NO: 13024-P-06	REV.
------------------------	------