



Precast concrete plank roof deck




Suspended metal grille ceilings

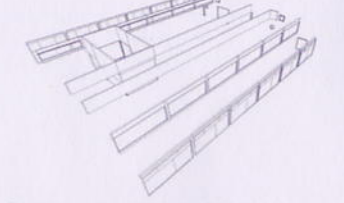


Glazing & metal cladding

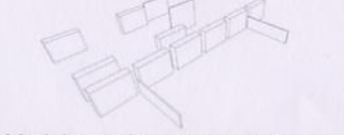

Modular shelving room dividers

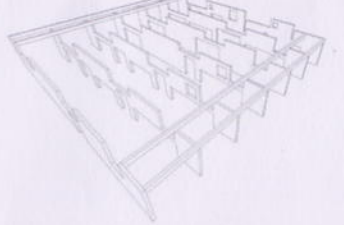


Precast concrete walls

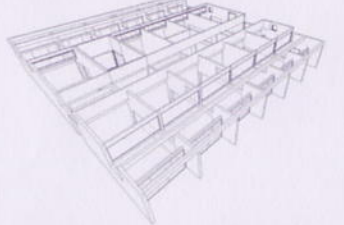


Exploded view of main elements




Section B:B perspective view of proposed Youth Centre

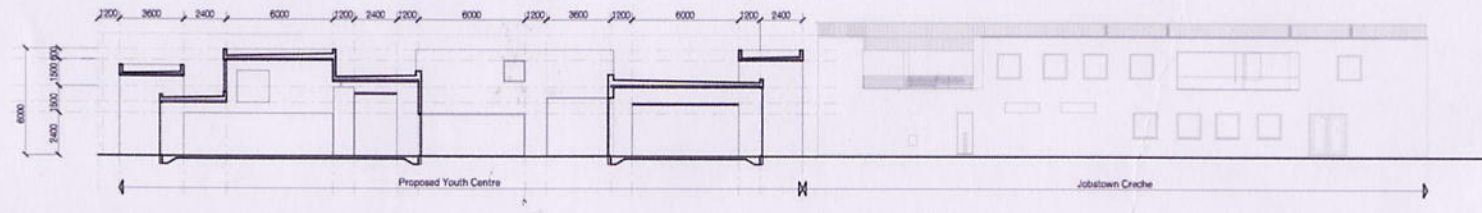


Section A:A 1:200

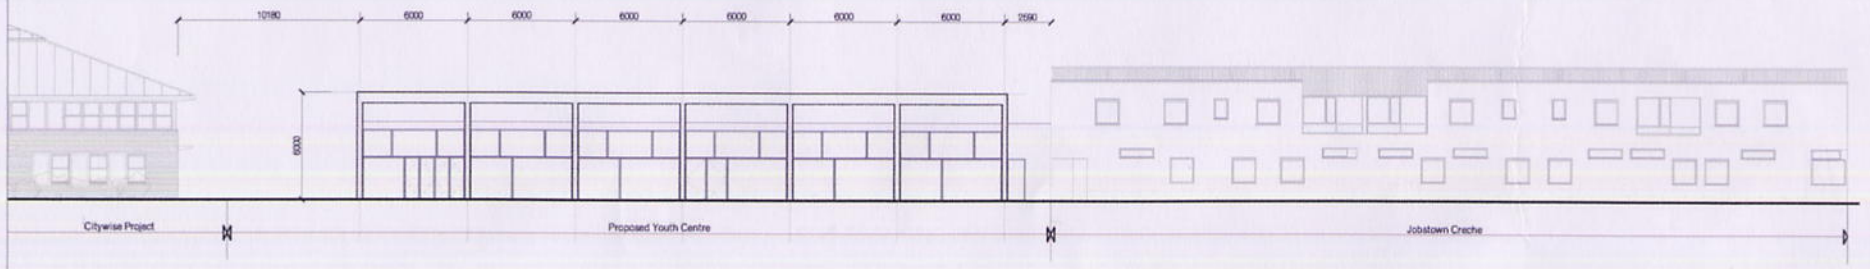

Front Elevation 1:200

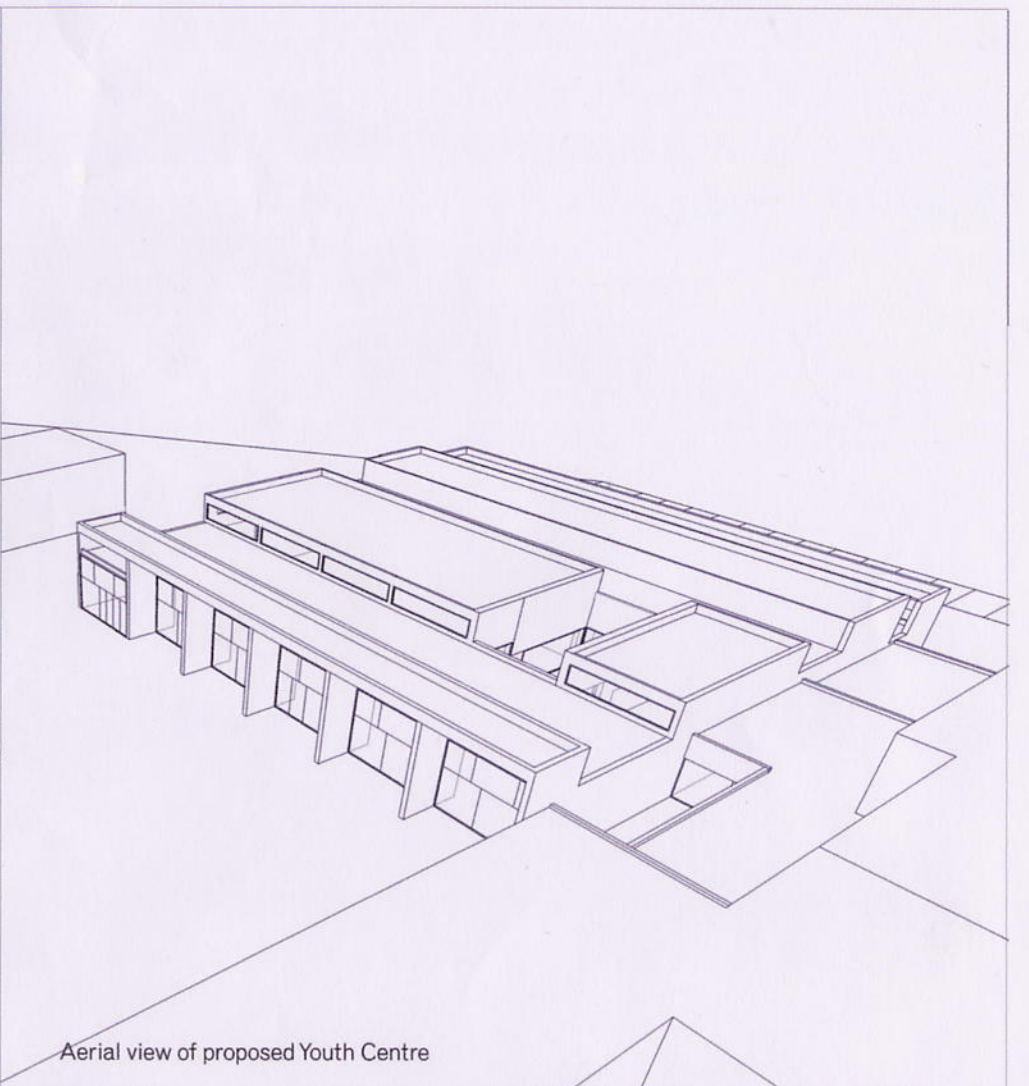


Aerial view of proposed Youth Centre

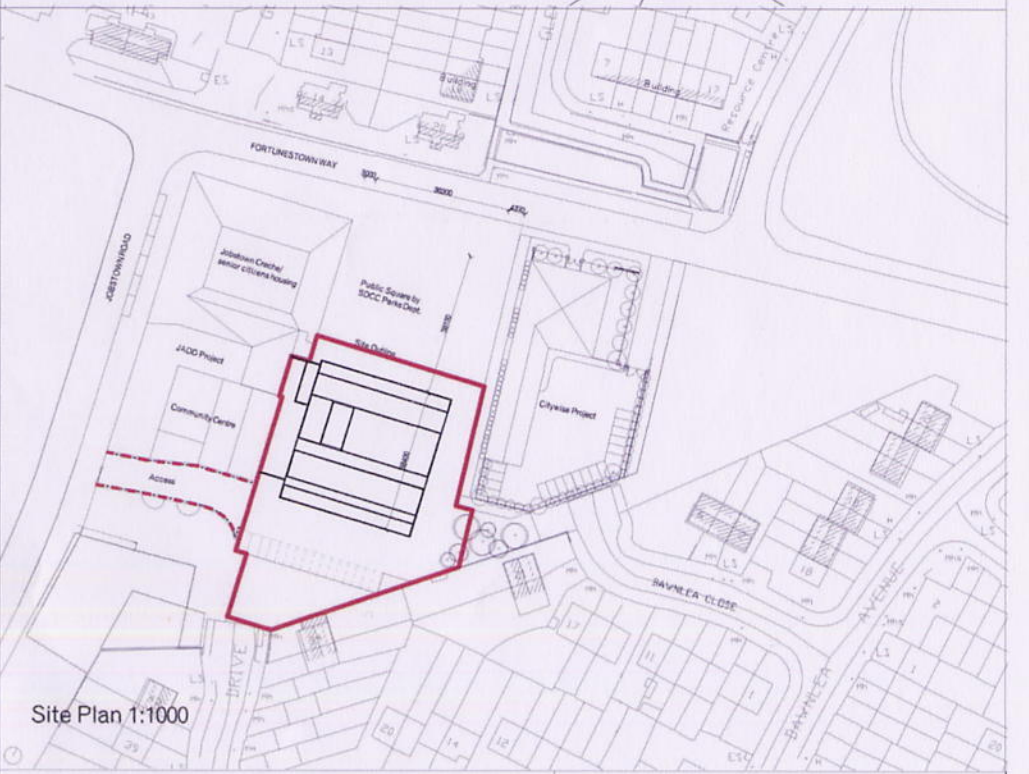

Site Plan 1:1000

drawing name: Plan, Section, Elevation & Perspective Views
drawing number: 605 - P - 02

drawing scale: 1:200 / 1:1000
PART 8 APPLICATION DRAWINGS
DO NOT SCALE - USE FIGURED DIMENSIONS ONLY - COPYRIGHT RESERVED

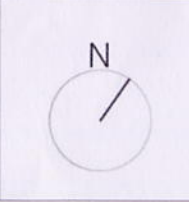

Henchion-Reuter Architects
9-11 Baggot St. Upper, Dublin 4
t: 00 353 1 6674740 f: 00 353 1 6674741
e: info@henchion-reuter.com

Project:
Proposed Youth Centre,
Jobstown, Tallaght,
Dublin 24