


FIRST FLOOR PLAN, TYPE-K6
SCALE- 1:50

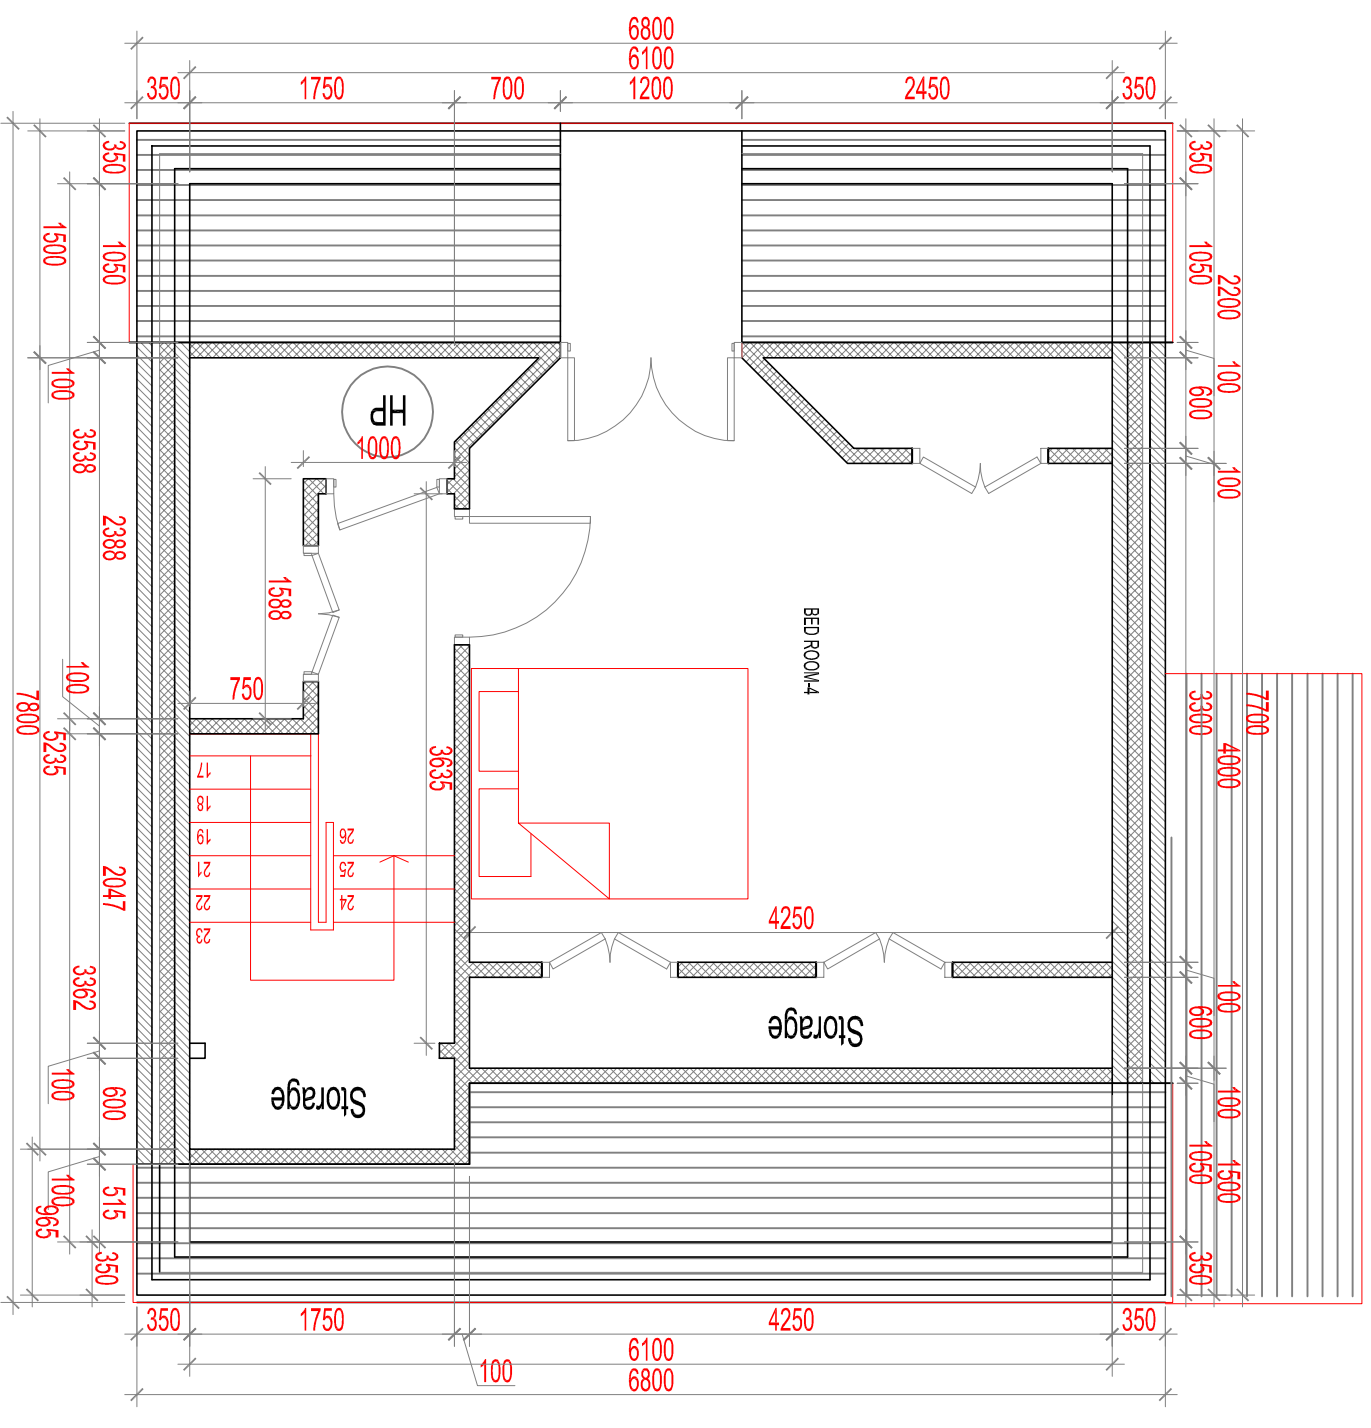

SECOND FLOOR PLAN, TYPE-K6
SCALE- 1:50

MAYFIELD
PHASE 2 INFILL,
CLONDALKIN,
DUBLIN 22.
PART 8 - DEC. 2013

No.	DATE	REVISION

SCALE: 1:50
DATE: DEC. 2013
DRAWN: JFMS

PROJECT TITLE: INFILL HOUSING AT MAYFIELD PHASE 2.
DRAWING TITLE: HOUSE TYPE K6 - FIRST AND SECOND FLOOR PLANS
SENIOR ARCHITECT: PATRICK DE ROE

PROJECT ARCHITECT:

DRAWING NO:	REV.
13024-P-15	