


# SUNCROFT - PART 8 July 2013

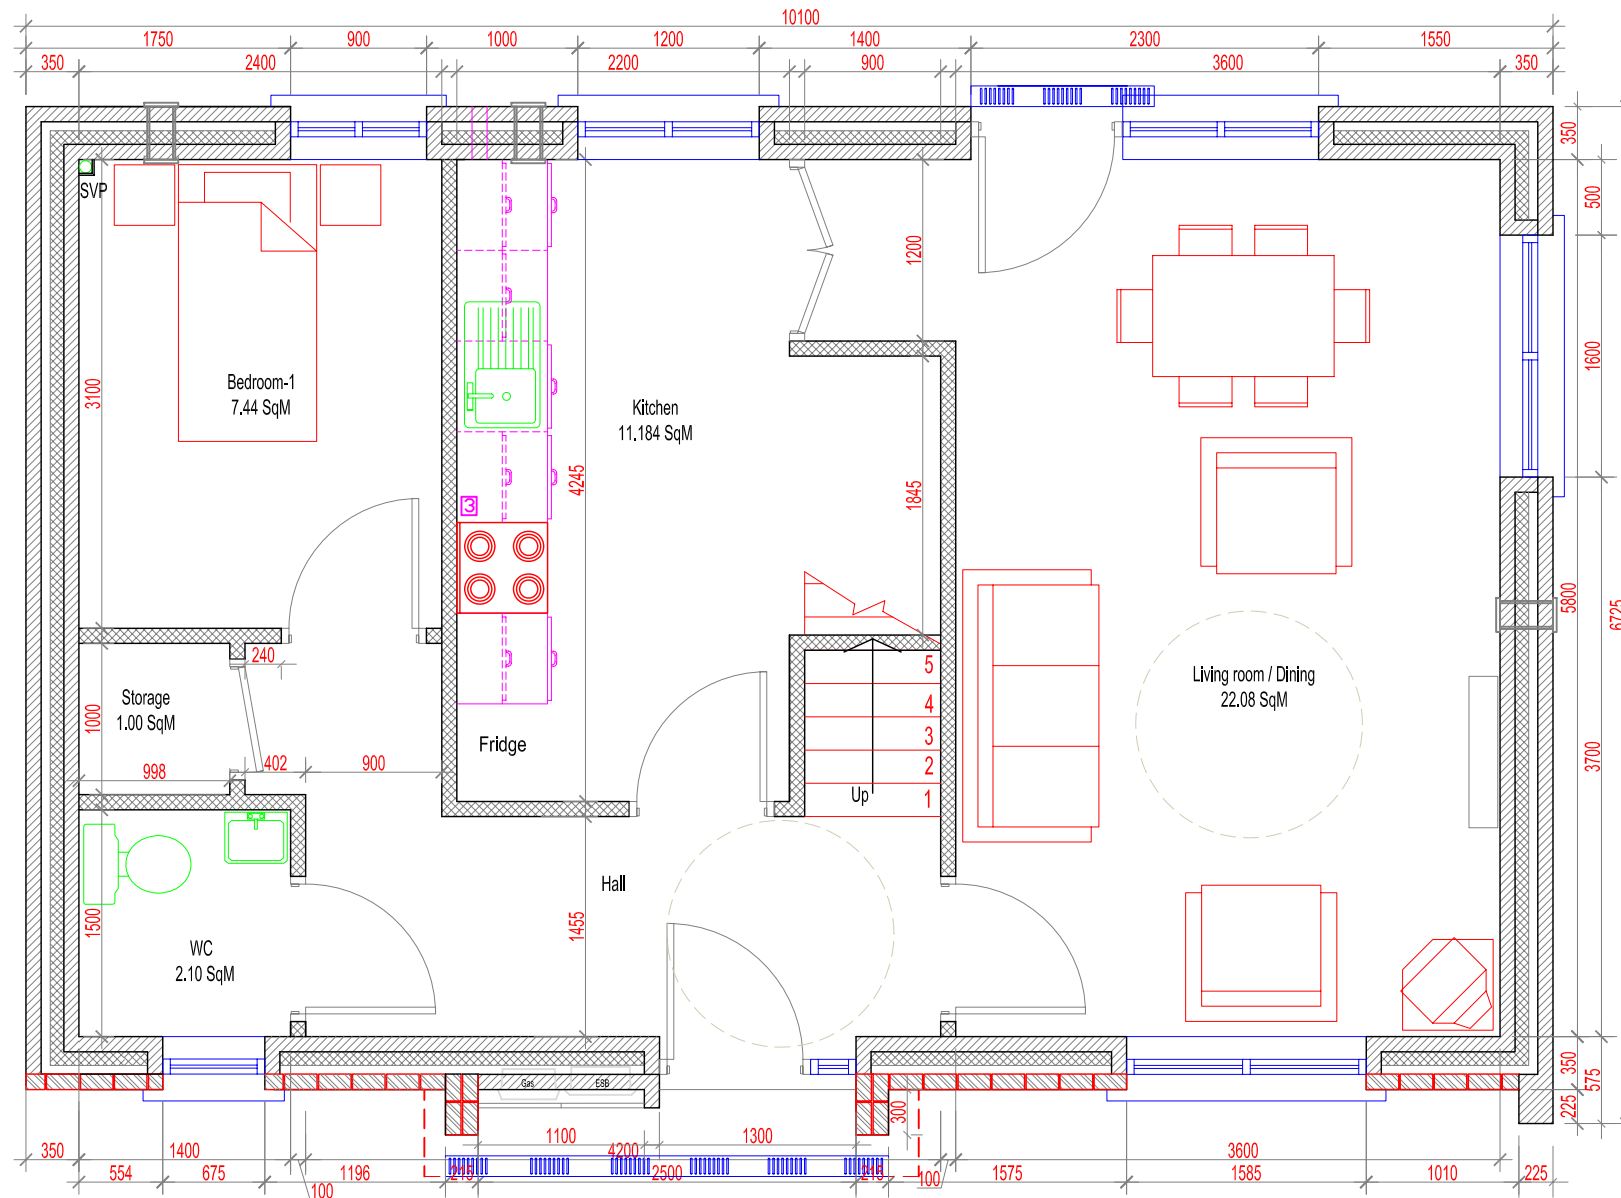

## GROUND FLOOR PLAN, TYPE-L4

SCALE- 1:50

No.	DATE	REVISION

SCALE:- 1:50
DATE:- JULY 2013
DRAWN:- JFMS

PROJECT TITLE: INFILL HOUSING AT SUNCROFT, TALLAGHT, DUBLIN-24
DRAWING TITLE: HOUSE TYPE L4 - GROUND FLOOR PLAN
SENIOR ARCHITECT: PATRICK DE ROE
PROJECT ARCHITECT:

DRAWING NO:	REV.
13023 / P / 07	