


EXISTING SOUTH ELEVATION 1 : 100

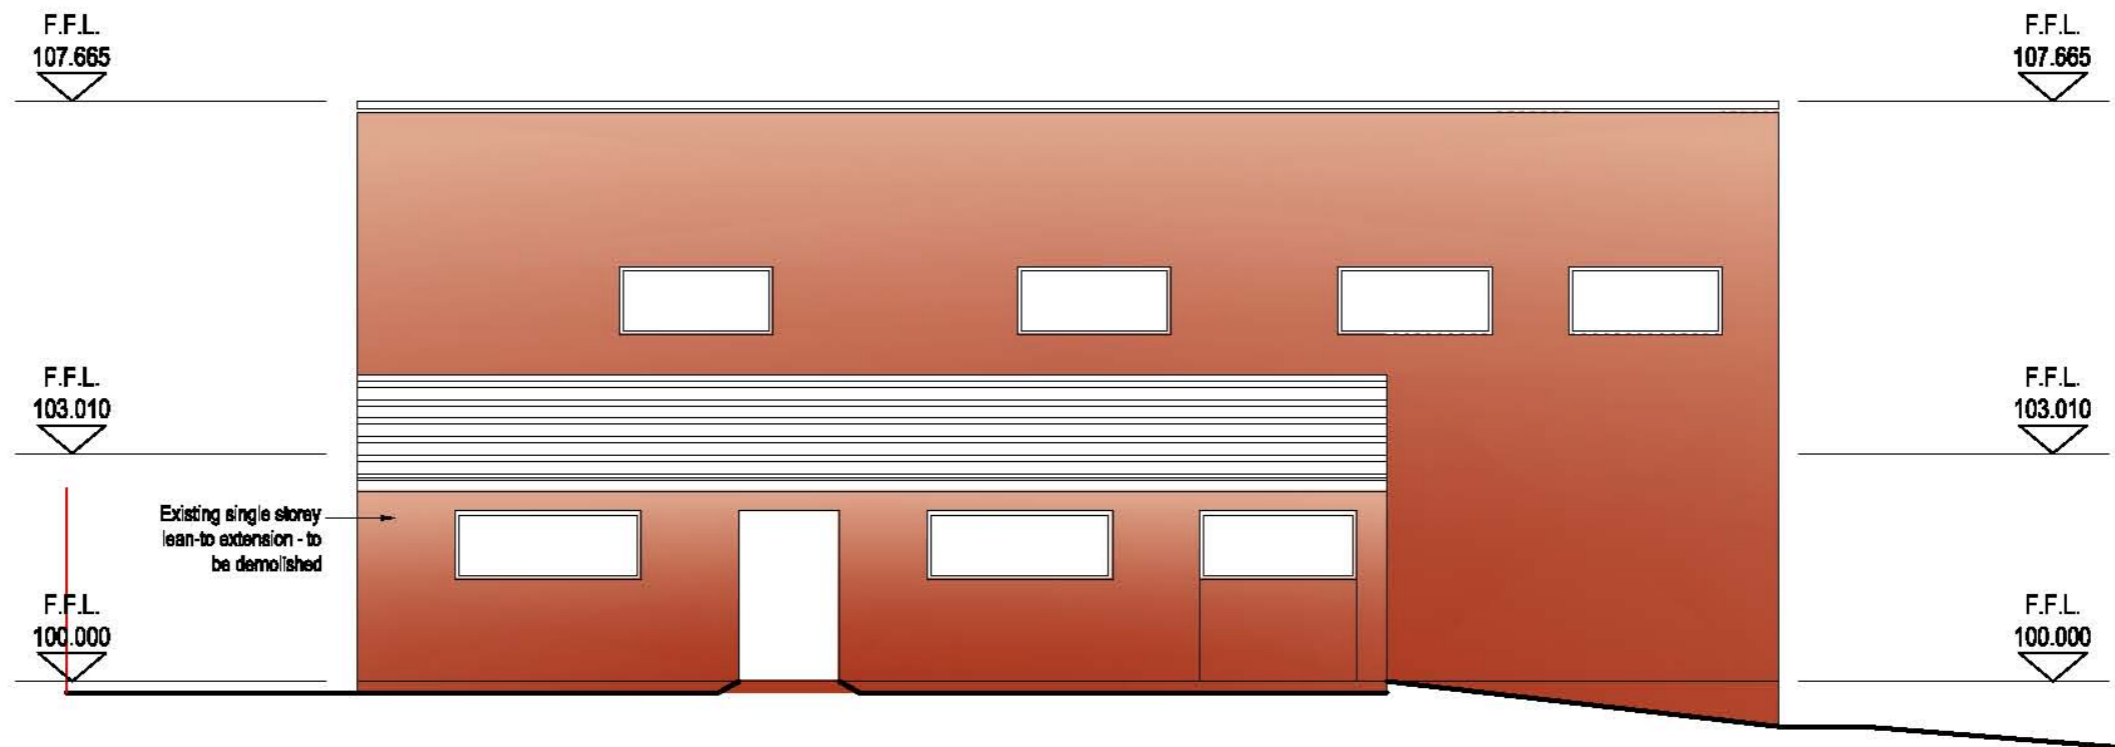

EXISTING WEST ELEVATION 1 : 100

No.	DATE	REVISION

SCALE-	1:100
DATE-	JULY 2010
DRAWN-	JG

PROJECT TITLE:	ROWLAGH COMMUNITY CENTRE EXTENSION	
DRAWING TITLE:	EXISTING ELEVATIONS 1 OF 2	
SENIOR ARCHITECT:	E. CONROY FRIAI	PROJECT ARCHITECT: J GERAGHTY MR IAI

DRAWING NO:	REV.
2010/02/P8/005	