




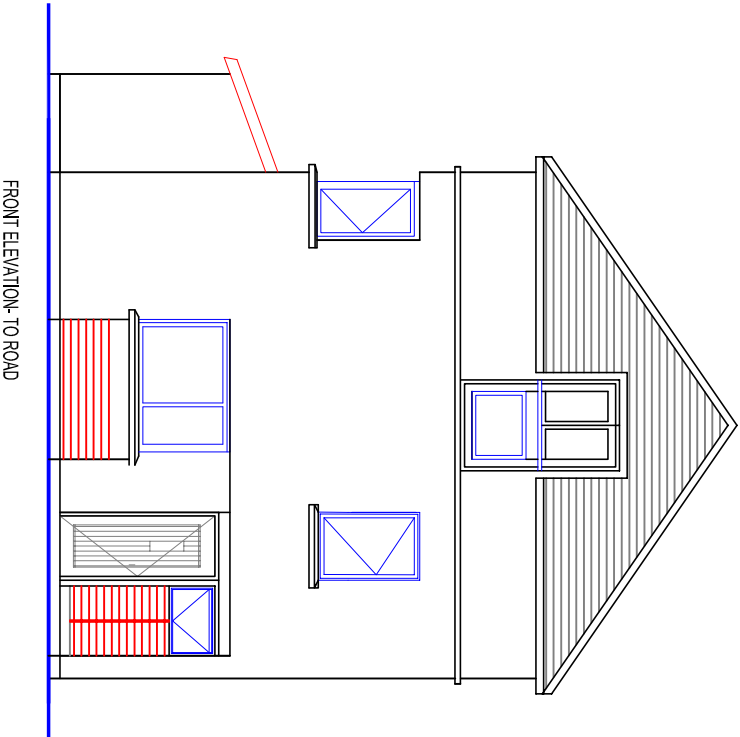


FRONT ELEVATION- TO ROAD

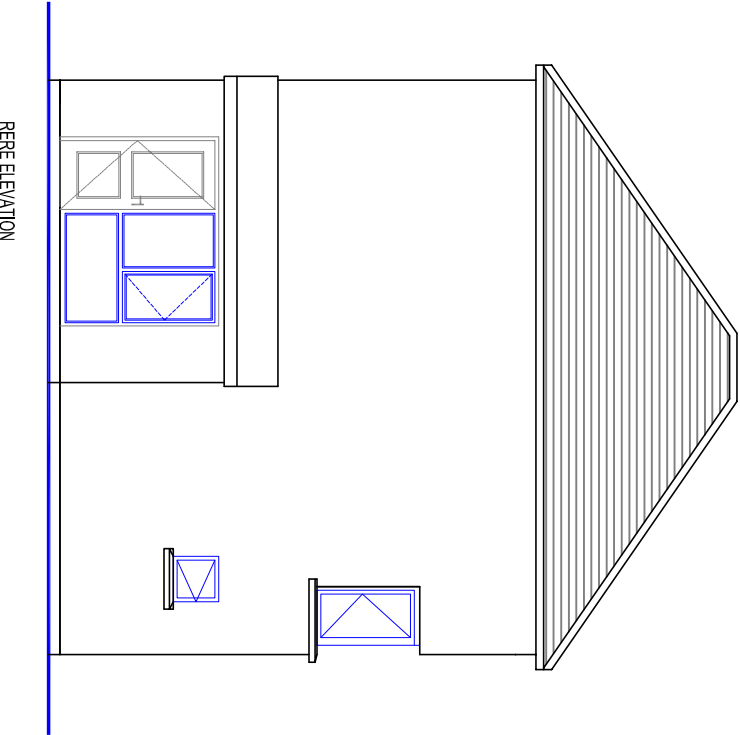

RERE ELEVATION

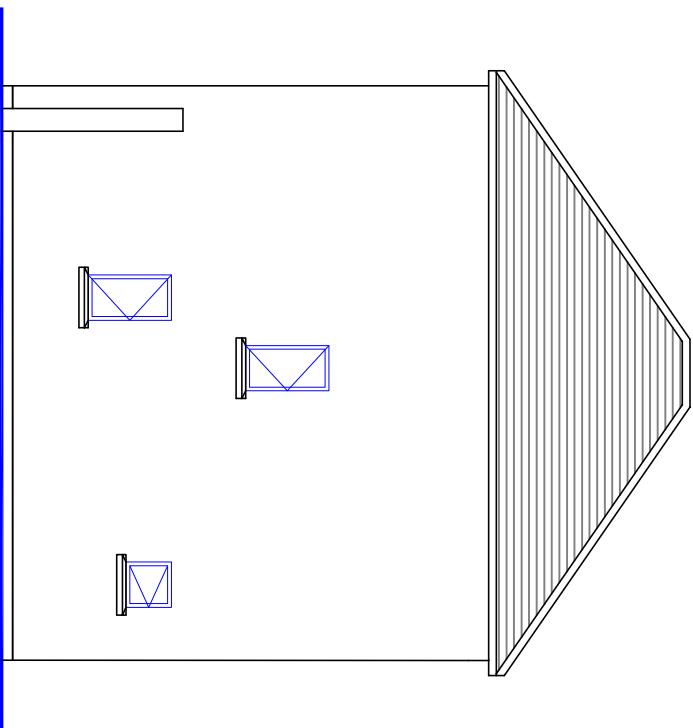

SIDE ELEVATION TO PARK

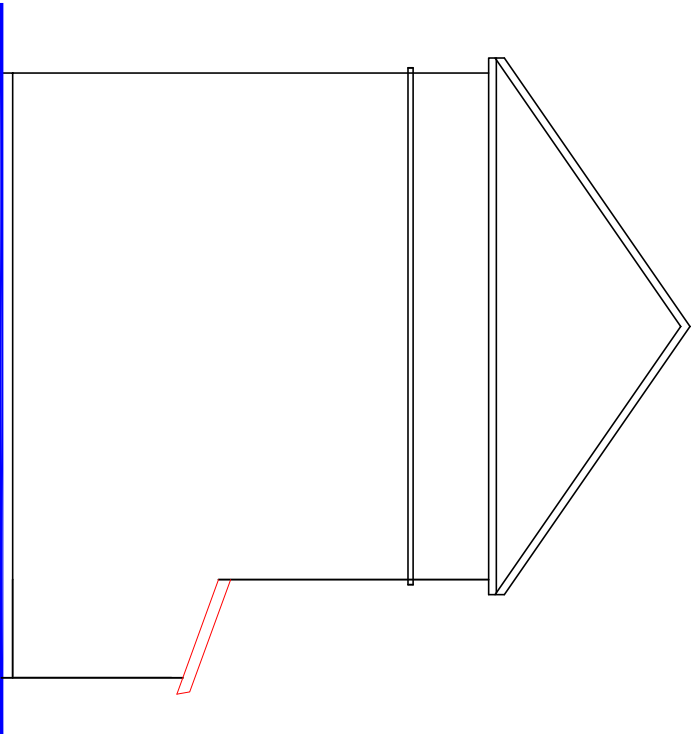

RERE ELEVATION

ELEVATIONS, TYPE-K6

SCALE- 1:100



Comhairle Contae
Atha Cliath Thuais
South Dublin County Council

ARCHITECTS DEPARTMENT
COUNTY HALL, TALLAGHT, DUBLIN 24
TEL: 01-414 9000, FAX: 01-414 9209
COUNTY ARCHITECT
EDDIE CONROY, B.Arch, M.S.Arch, RIBA

No.	DATE	REVISION	

SCALE: 1:100
DATE:- DEC. 2013
DRAWN:- JFMS

PROJECT TITLE: INFILL HOUSING AT MAYFIELD PHASE 2.	PROJECT ARCHITECT:
DRAWING TITLE: HOUSE TYPE K6 - ELEVATIONS	
SENIOR ARCHITECT: PATRICK DE ROE	

DRAWING, NO:	REV.
13024-P-16	

MAYFIELD
PHASE 2 INFILL,
CLONDALKIN,
DUBLIN 22.
PART 8 - DEC. 2013