



# SUNCROFT - PART 8 July 2013

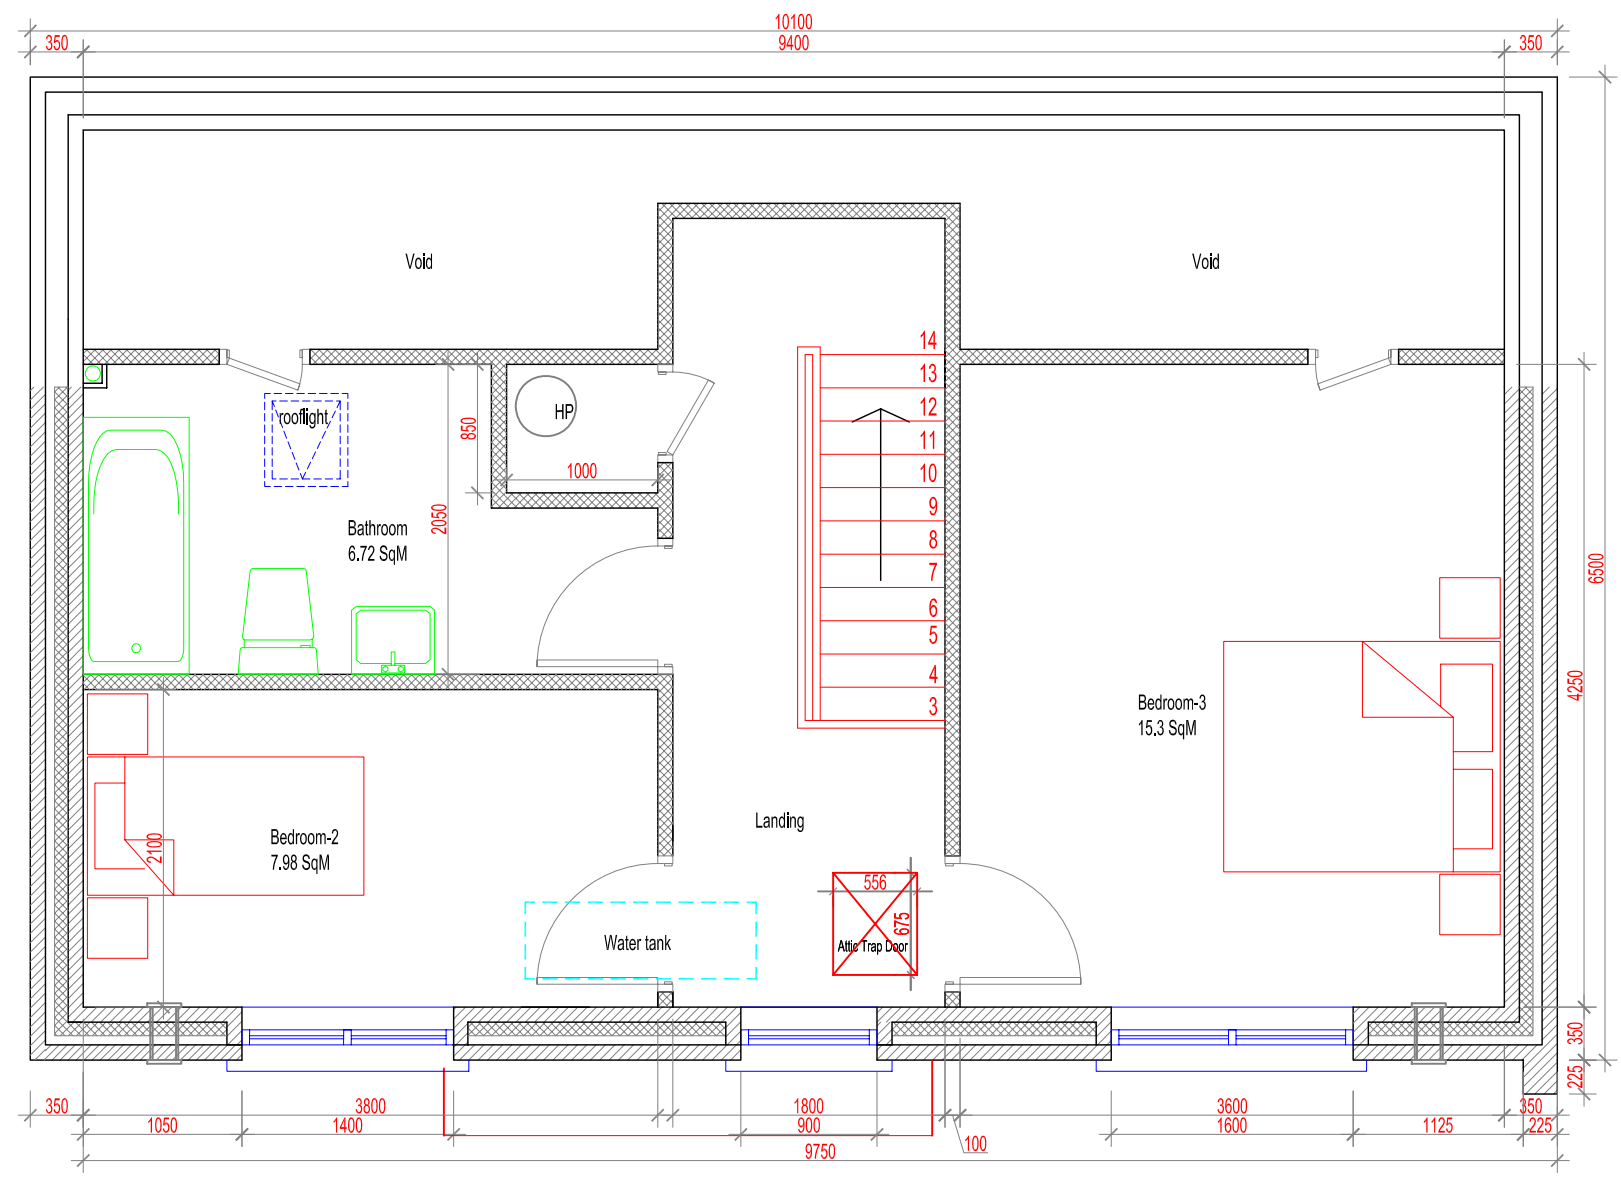

FIRST FLOOR PLAN, TYPE-L4  
SCALE- 1:50

 <p>ARCHITECTS' DEPARTMENT, COUNTY HALL, TALLAGHT, DUBLIN 24 TEL: 01-414 9000, FAX: 01-414 9209</p> <p>COUNTY ARCHITECT EDDIE CONROY, B.Arch., M.Sc.Arch. FRM</p>			SCALE:- 1:50	PROJECT TITLE: INFILL HOUSING AT SUNCROFT, TALLAGHT, DUBLIN-24	DRAWING NO:	REV.
			DATE:- JULY 2013	DRAWING TITLE: HOUSE TYPE L4 - FIRST FLOOR PLAN	13023 / P / 08	
	No.	DATE	REVISION	DRAWN:- JFMS		SENIOR ARCHITECT: PATRICK DE ROE