





SITE LOCATION MAP (NTS)

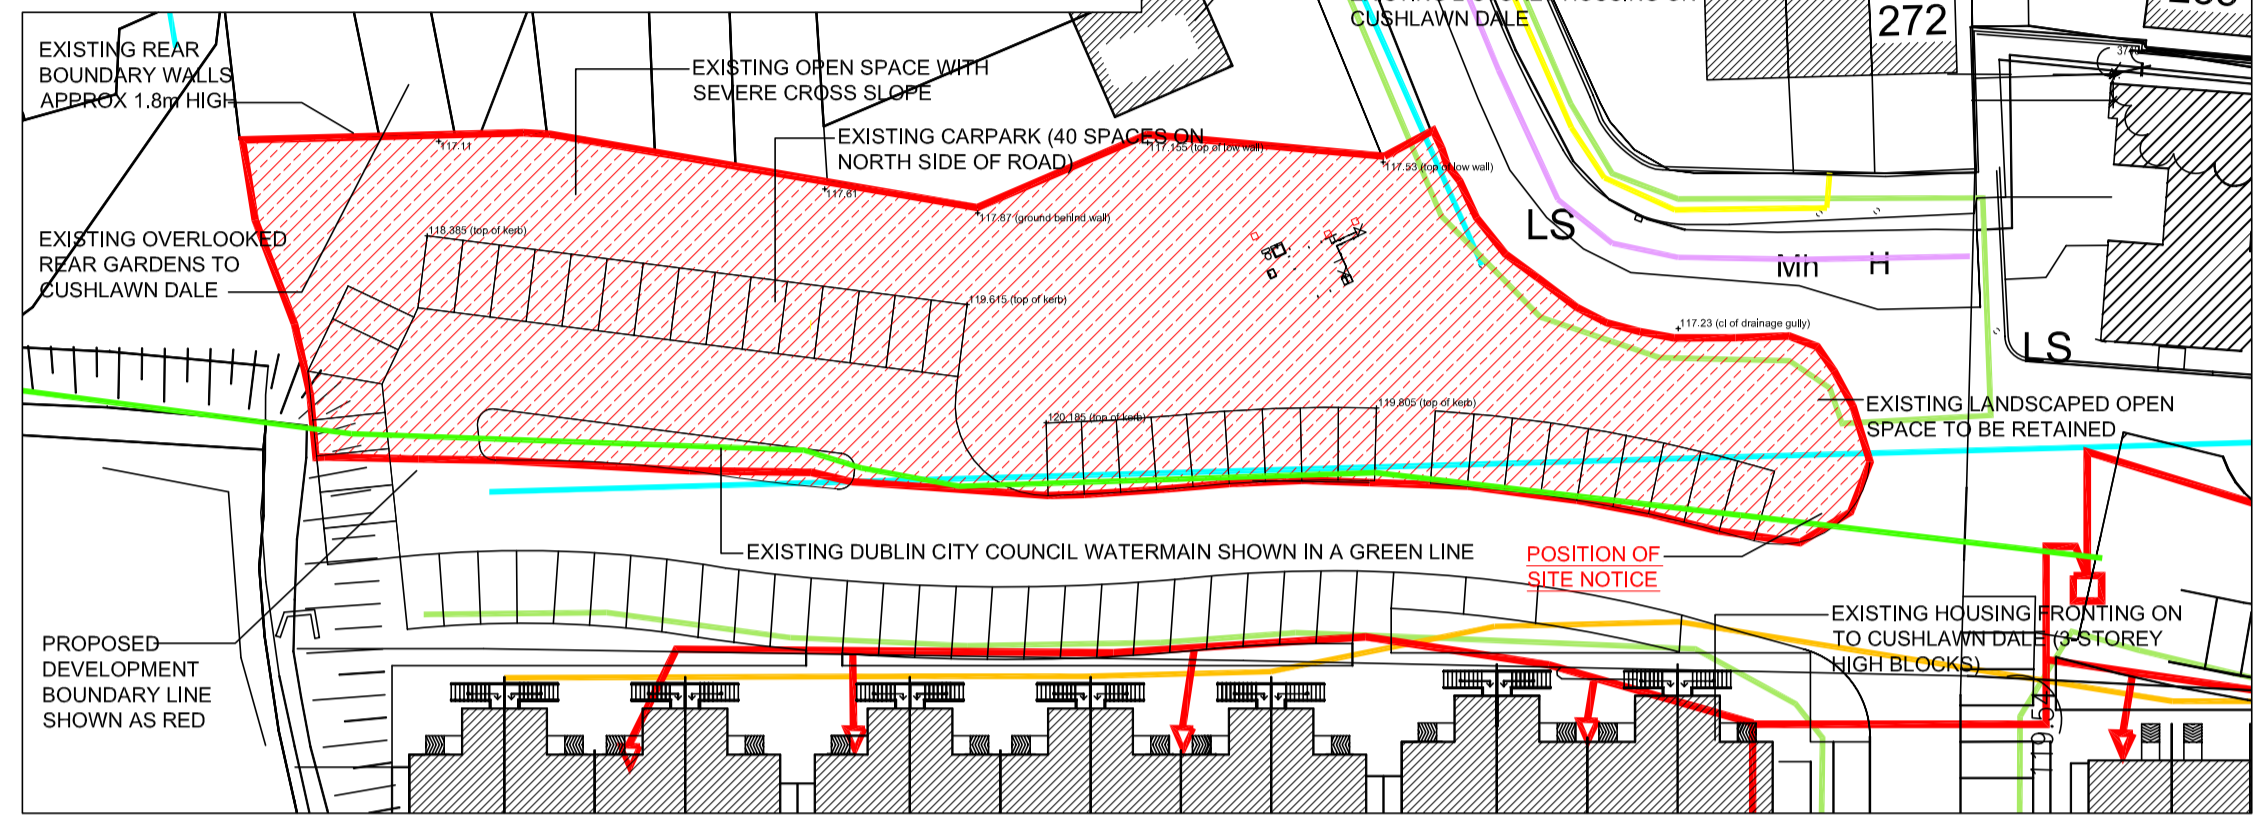

EXISTING SITE PLAN 1:500 (OS SOURCE MAP NO. 3453-01)

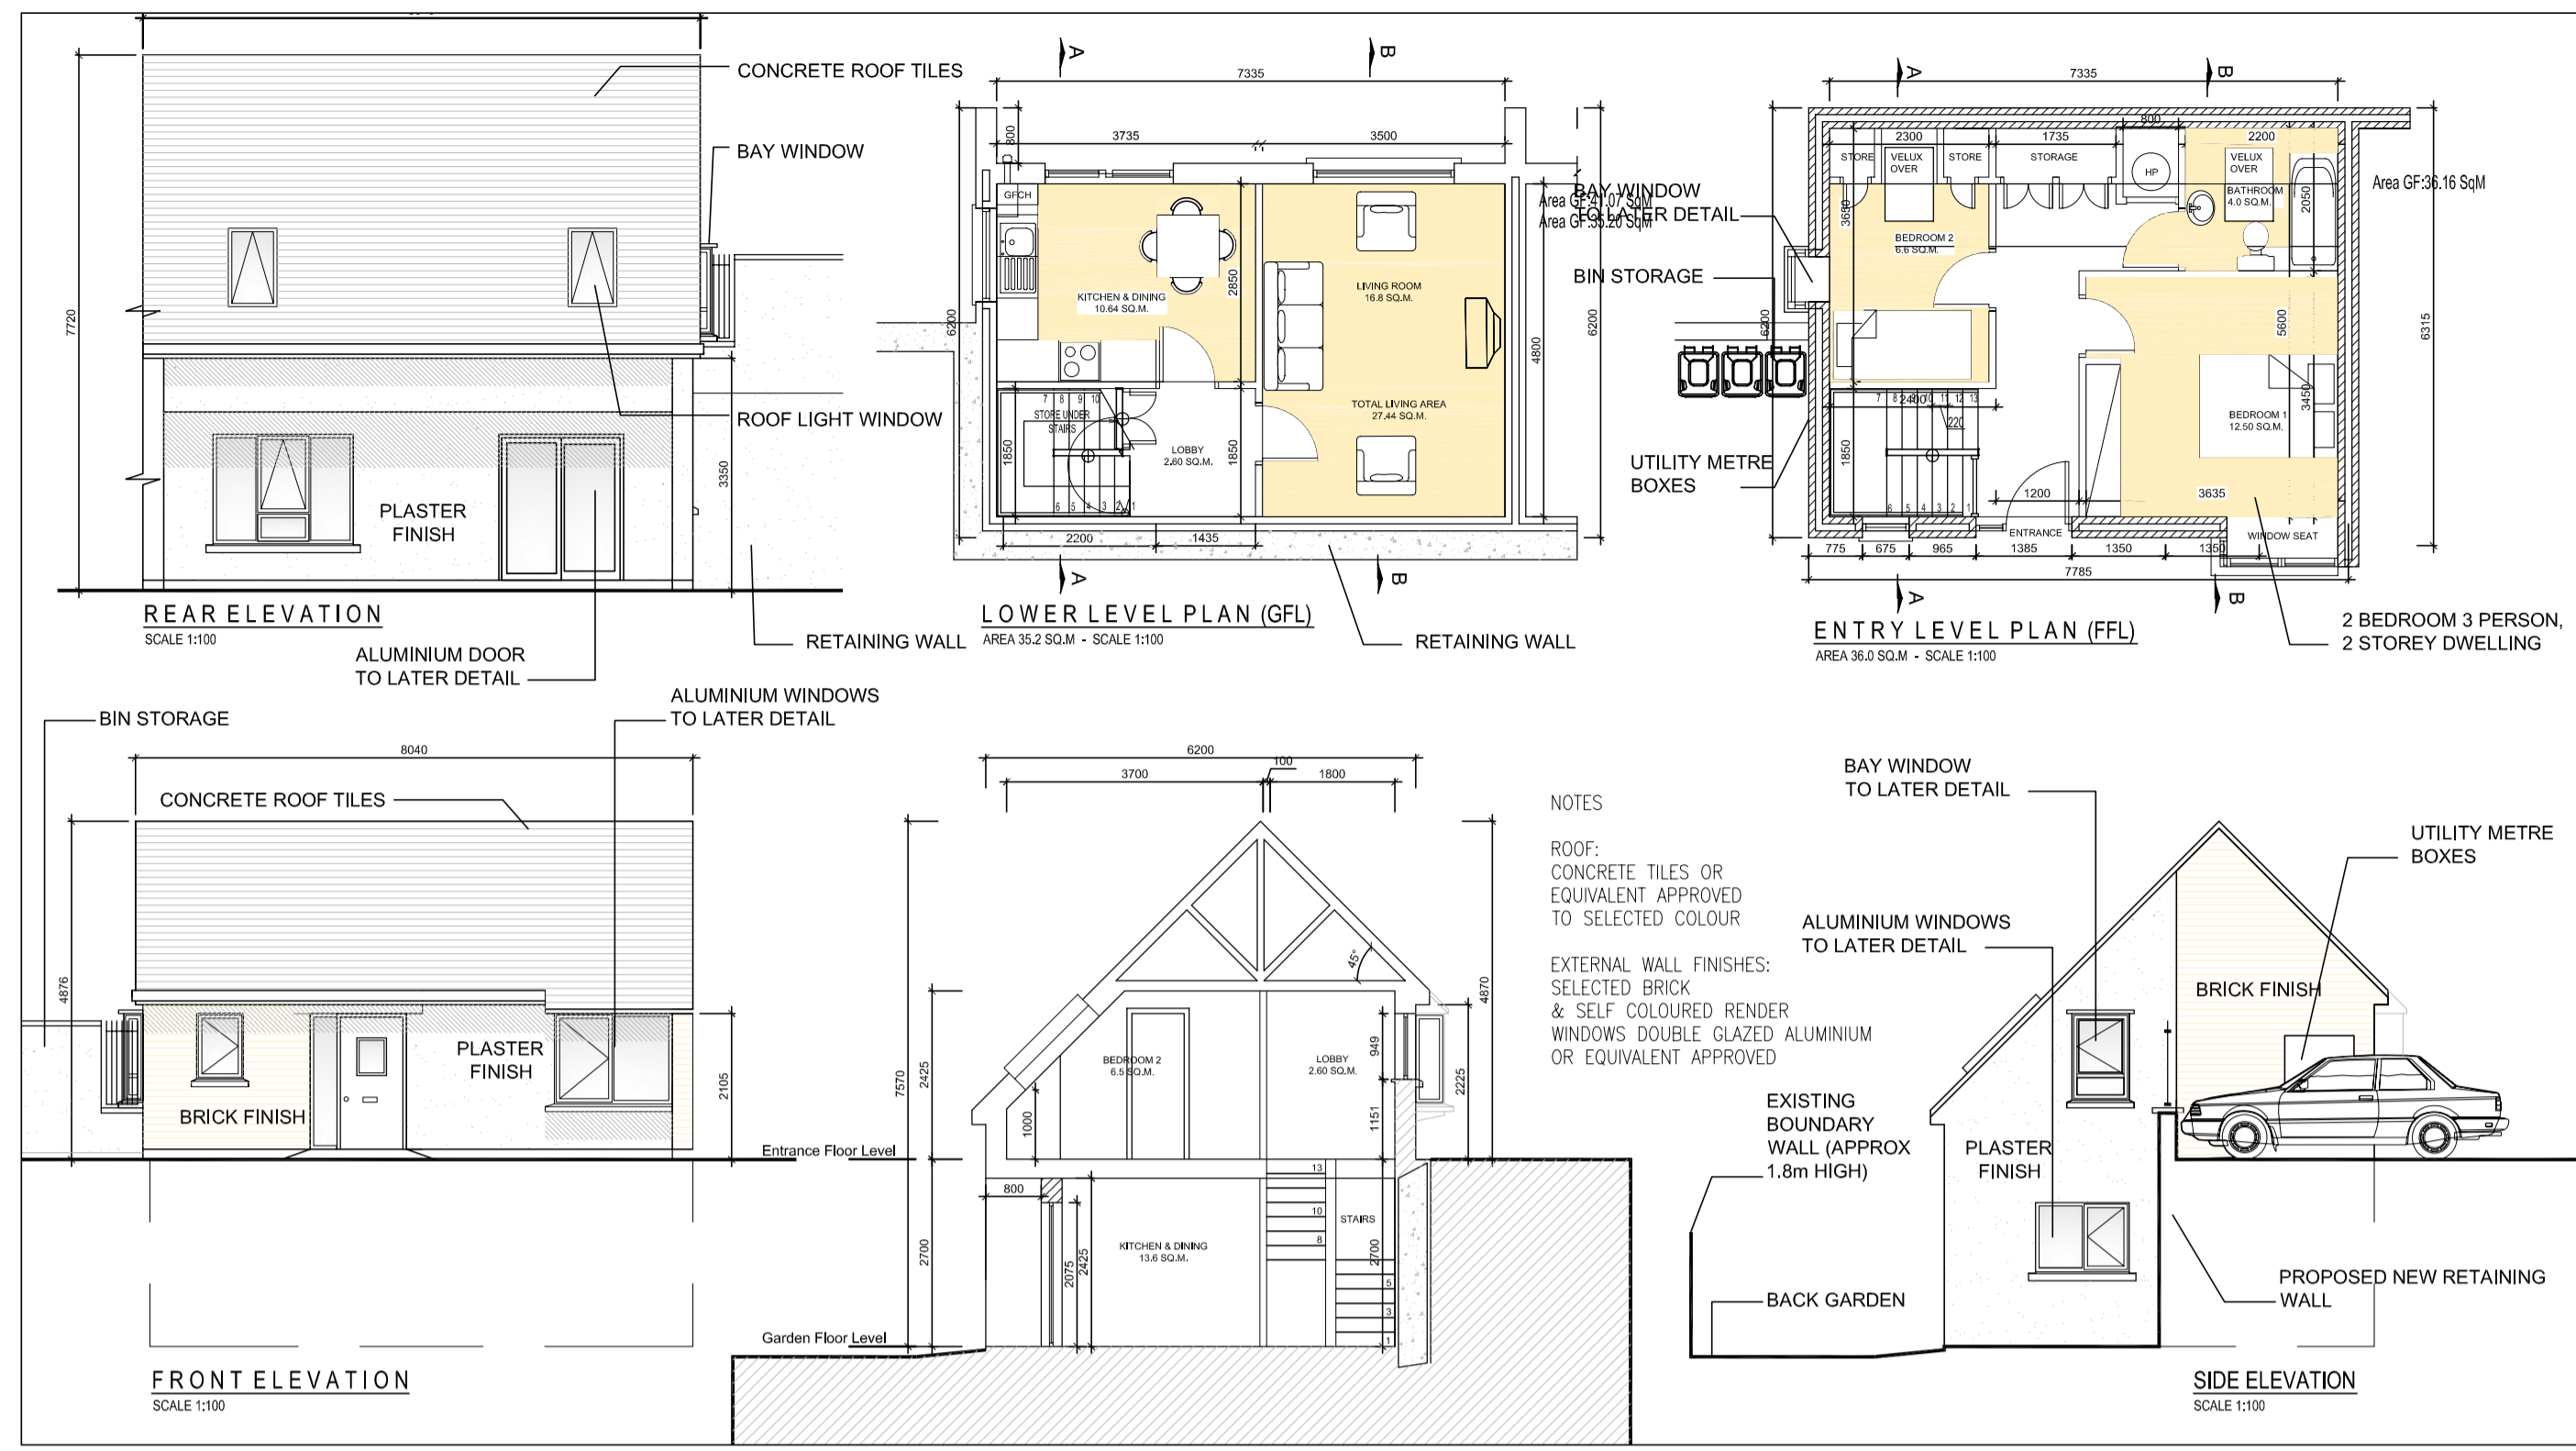


2 STOREY, SPLIT-LEVEL HOUSE 1:100



INFILL HOUSING AT DEERPARK, TALLAGHT - PART 8 CONSULTATION



PROPOSED SITE PLAN 1:250

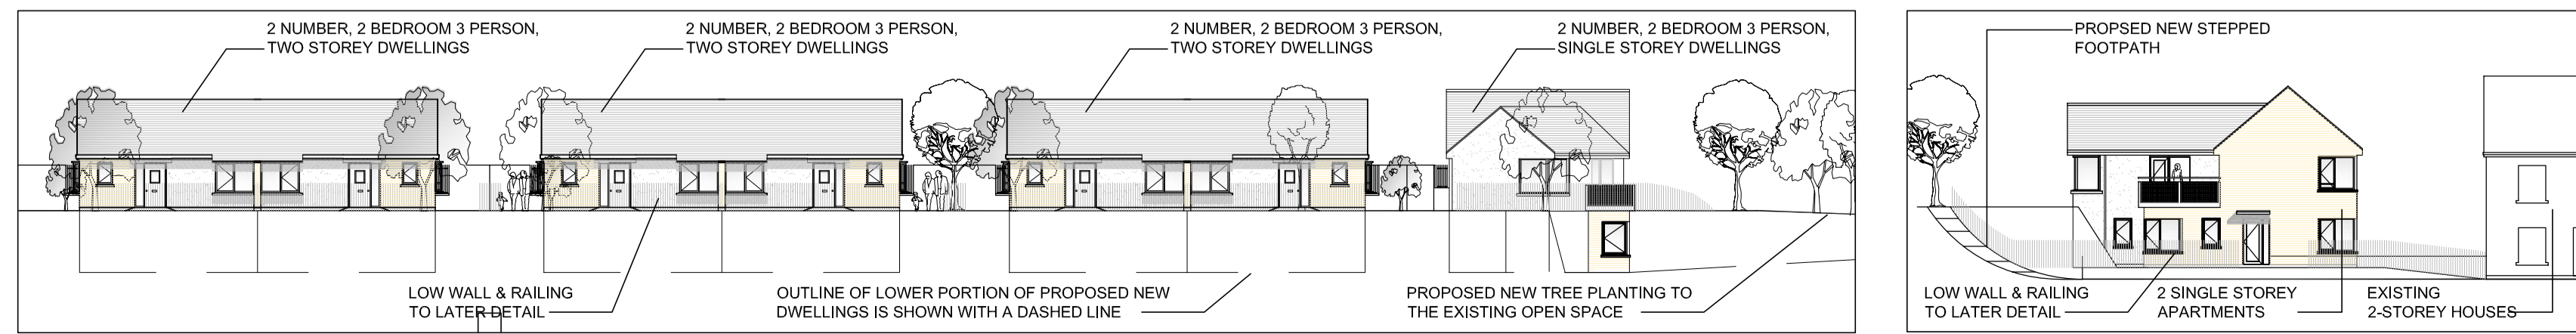

PROPOSED SITE ELEVATION TO SOUTH 1:250

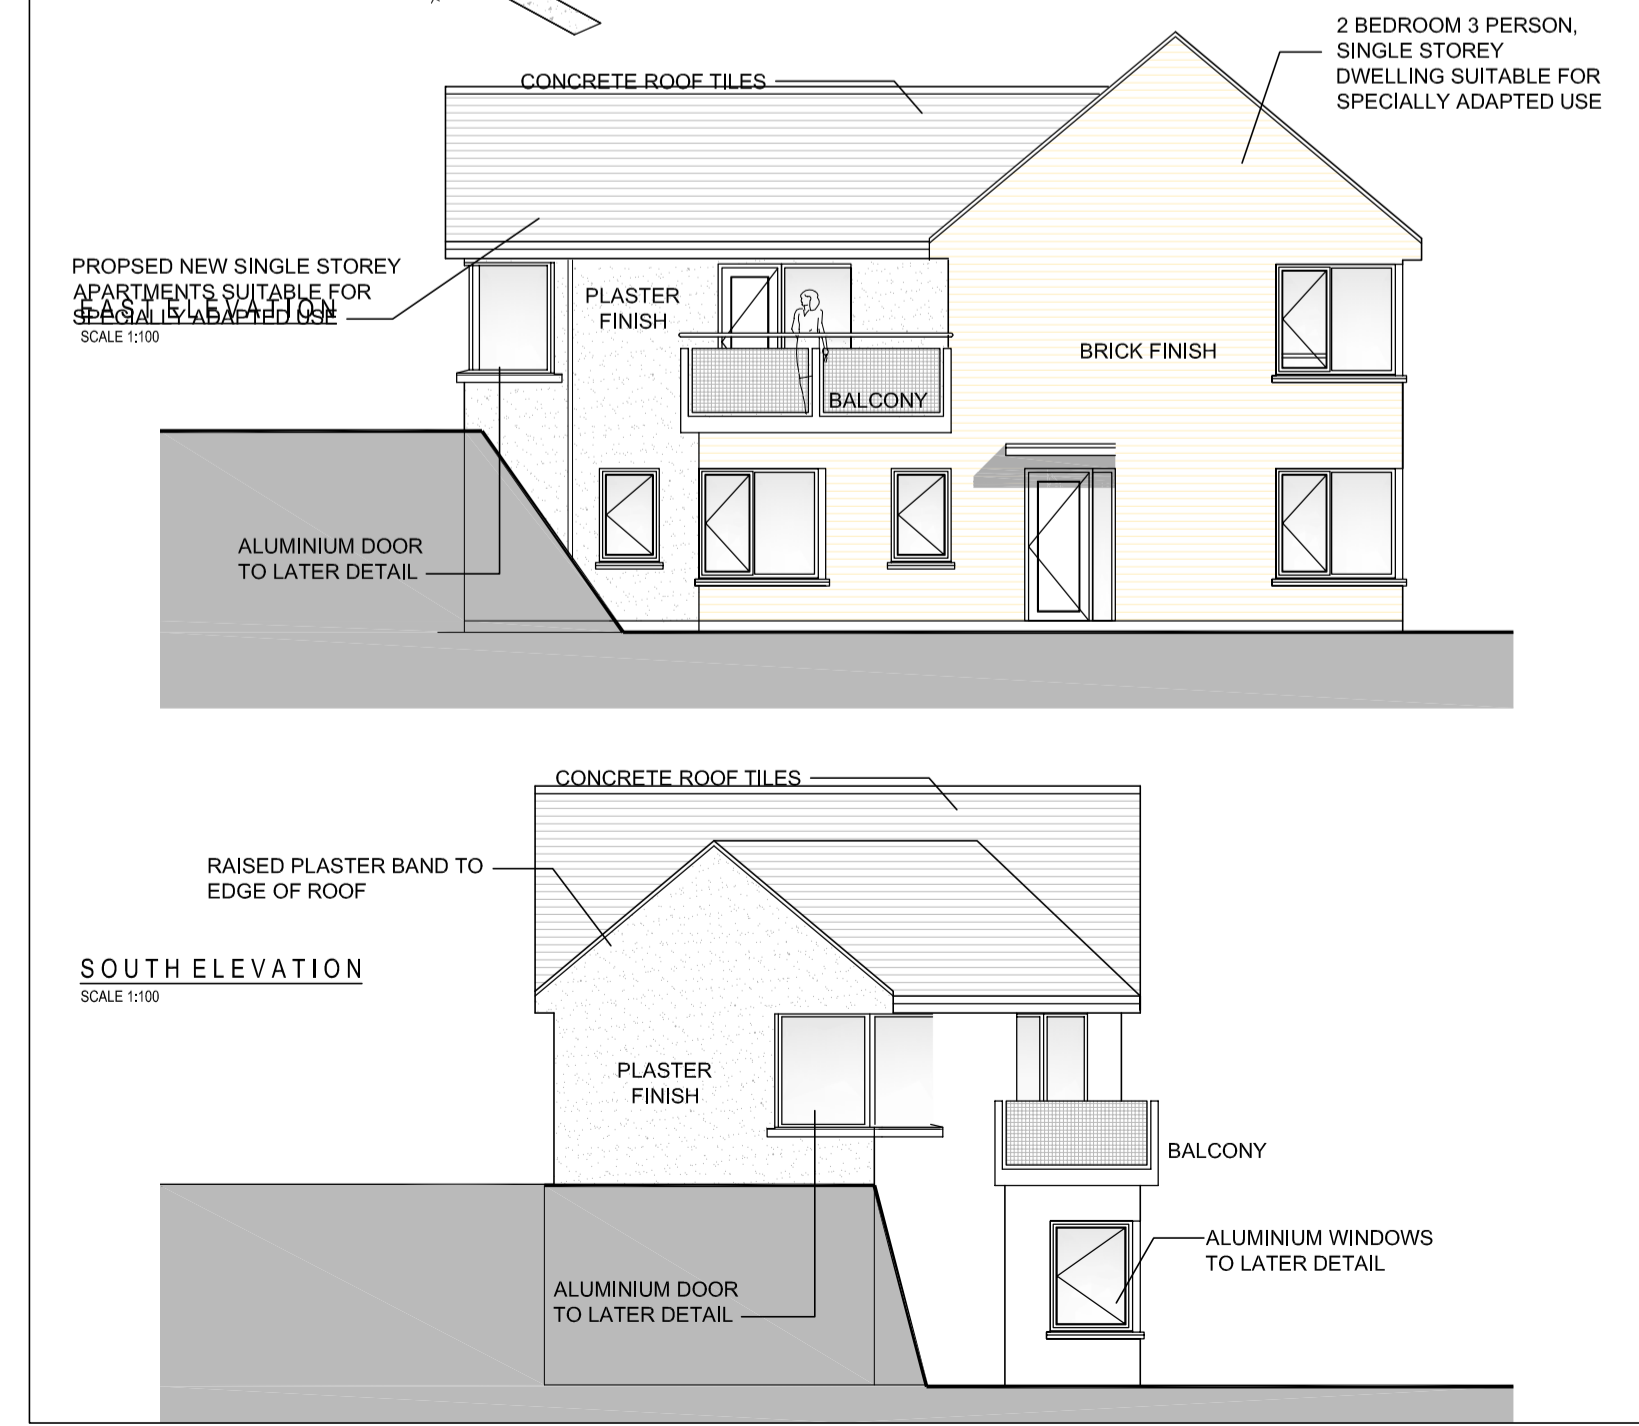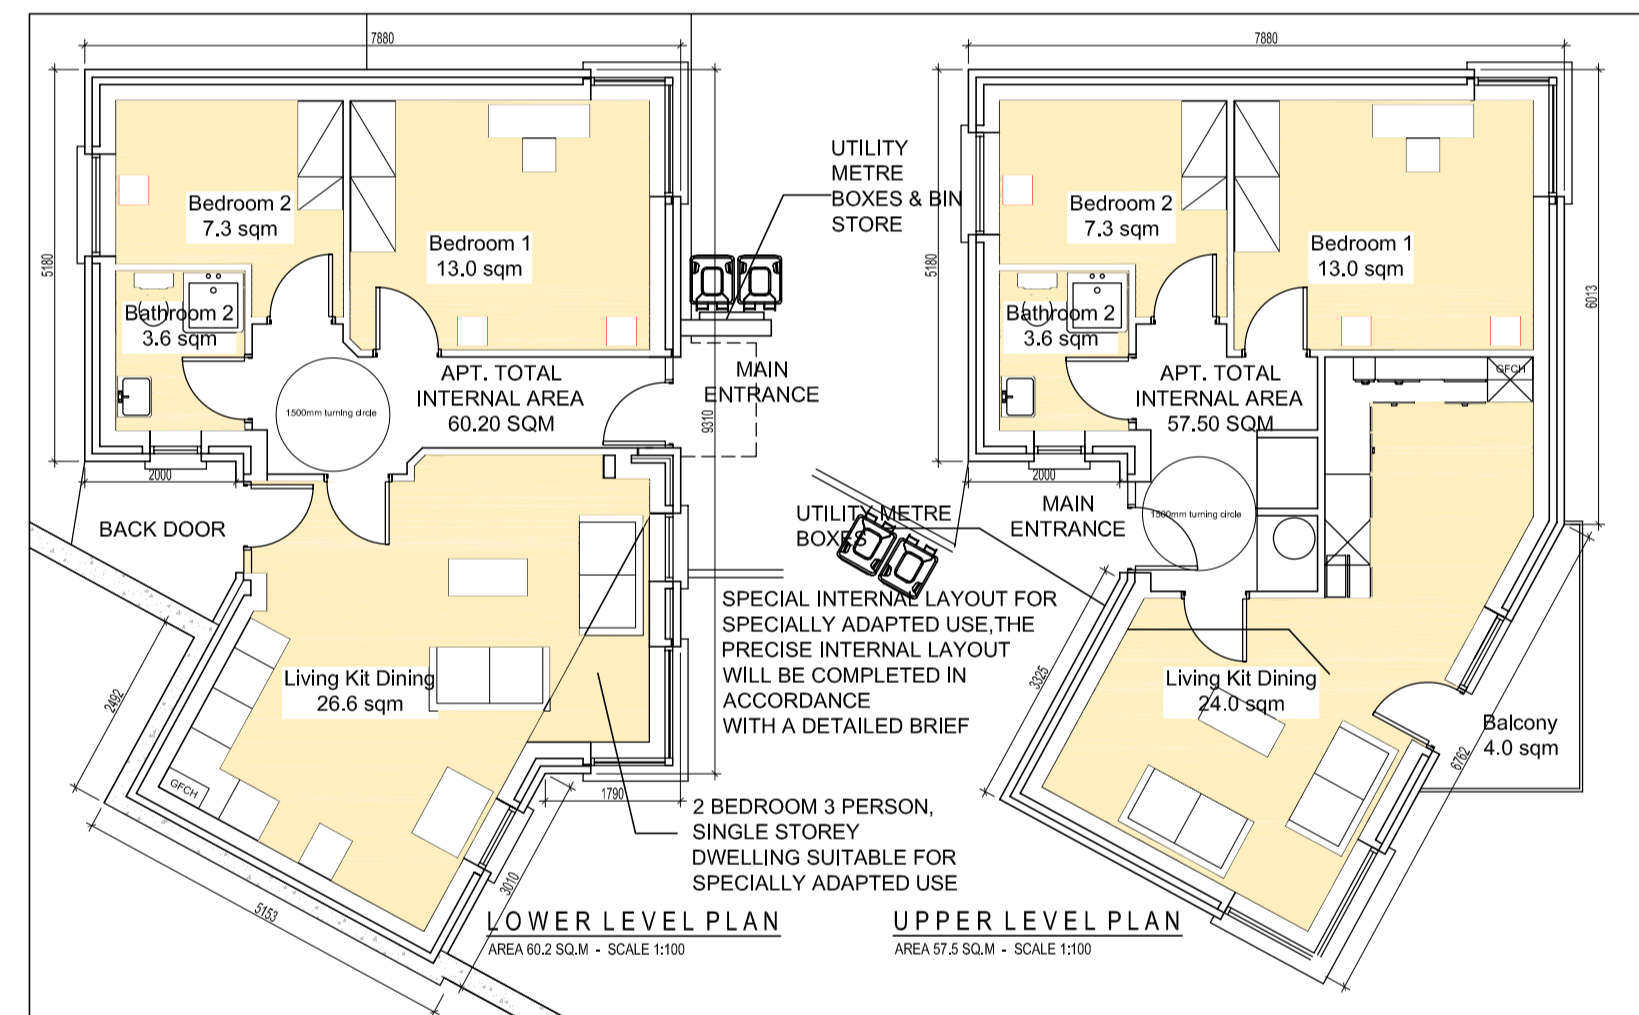

DUPLEX BLOCK 1:100

NOTES



THE SITE FROM THE EAST



THE EXPOSED REAR BOUNDARY OF THE EXISTING HOUSES

REVISION COMMENT	DATE	INITIAL

SOUTH DUBLIN COUNTY COUNCIL
 ARCHITECTS' DEPARTMENT
 TOWN CENTRE, TALLAGHT,
 DUBLIN 24, TEL.01-414 9000
 COUNTY ARCHITECT
 B. BRENNAN, M.Sc. Arch., M.R.I.A.I.

SENIOR ARCHITECT
 Patrick De Roe

PROJECT ARCHITECT
 Feargal O'Suilleabhain

PROJECT TITLE
 Proposed Infill Housing at Deerpark

DRAWING TITLE
 Part 8 Consultation

DRAWN
 Lorraine Byrne & FOS

CHECKED

SCALE
 As Shown

DATE
 April 2007

DRAWING NUMBER
 Drawing No 01

REV
 Rev 00