


NORTH: 

ALL DRAWINGS ARE THE COPYRIGHT OF THE ARCHITECTS AND MAY NOT BE USED IN WHOLE OR IN PART WITHOUT THEIR EXPRESSED PERMISSION IN WRITING. DO NOT SCALE USE WRITTEN DIMENSIONS ONLY. ALL DIMENSIONS TO BE CHECKED ON SITE BY THE CONTRACTOR AND ANY DISCREPANCIES REPORTED TO THE ARCHITECTS IMMEDIATELY.

NOTES / LEGENDS:

---	---	---
---	---	---


Comhairle Contae Átha Cliath Theas
South Dublin County Council
 Architects' Department,
 County Hall, Tallaght,
 Dublin 24.
 Tel: 01 414 9000

County Architect - Eddie Conroy
 B. Arch., M. Arch.Sc., FRIAL

PROJECT: **ALTERATIONS TO No.7 CHERRYFIELD R.C.P. FIRHOUSE ROAD DUBLIN 16**


DRAWING: **SITE LOCATION MAP**

Part 8

SCALE: 1:2500	PAPER SIZE: A3
DRAWN BY: CS	CHECKED BY: S'OG
JOB NO. 14012	DRAWING NO. LOC-MAP
DATE OF ORIGIN: FEB 14	REV: -

01 SITE LOCATION MAP
 SCALE = 1:2500

NORTH:

 

ALL DRAWINGS ARE THE COPYRIGHT OF THE ARCHITECTS AND MAY NOT BE USED IN WHOLE OR IN PART WITHOUT THEIR EXPRESSED PERMISSION IN WRITING. DO NOT SCALE USE WRITTEN DIMENSIONS ONLY. ALL DIMENSIONS TO BE CHECKED ON SITE BY THE CONTRACTOR AND ANY DISCREPANCIES REPORTED TO THE ARCHITECTS IMMEDIATELY.

NOTES / LEGENDS:



CHERRYFIELD RESIDENTIAL CARAVAN PARK BAY 7 PROPOSED EXTENSION

EXISTING DAY-HOUSE

PROPOSED EXTENSION

LOCATION OF SITE NOTICE

EXISTING ACCESS ROAD

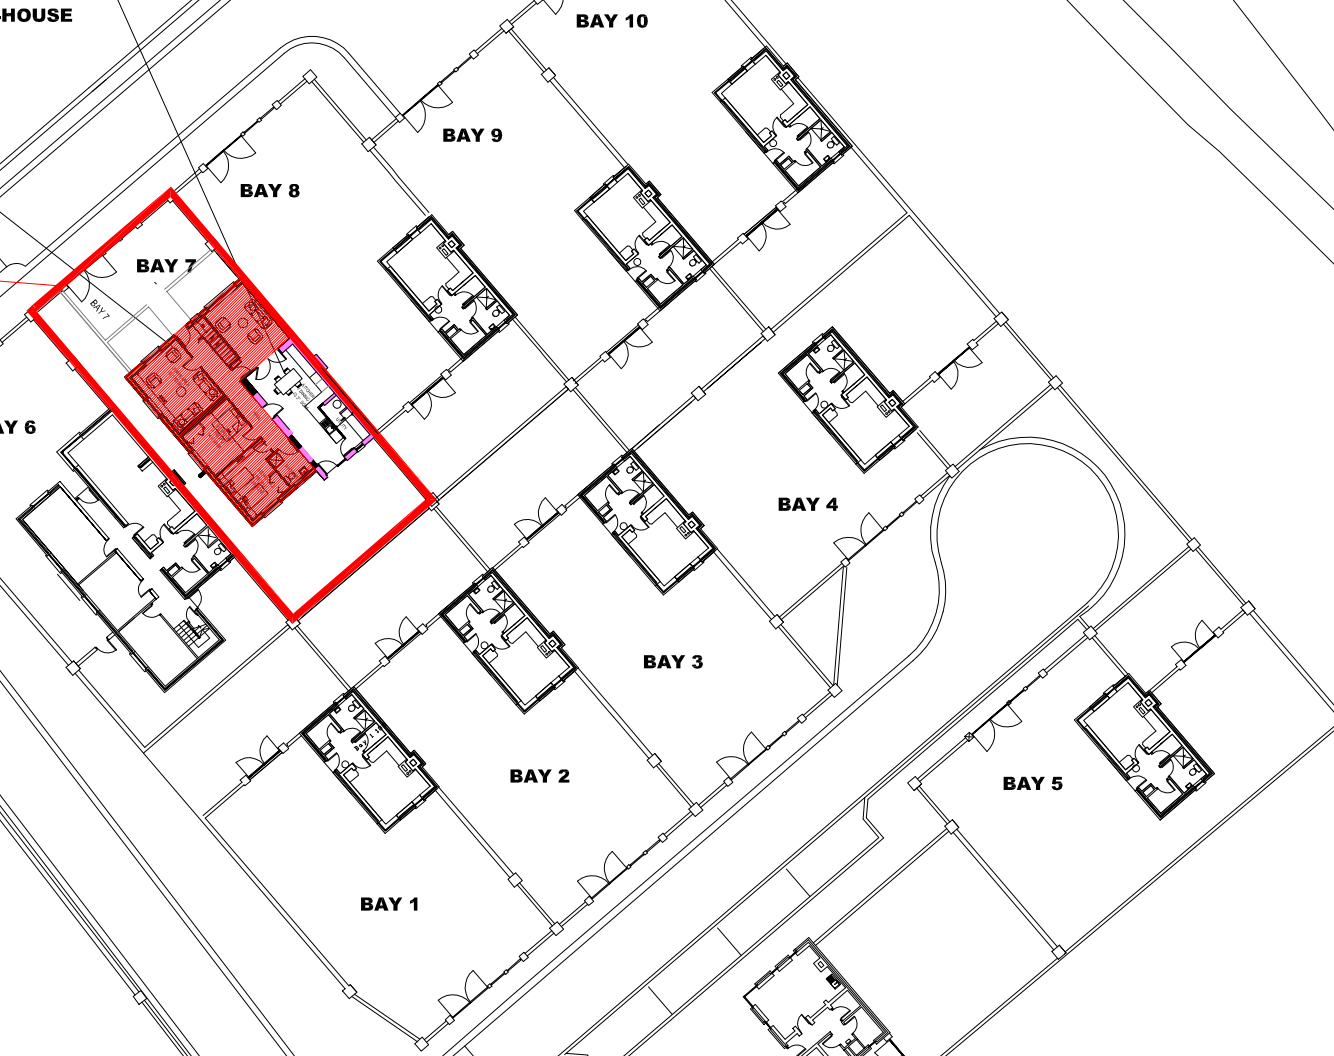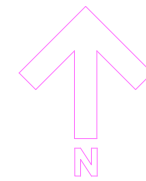

EXISTING NEIGHBOURING DWELLING

EXISTING ACCESS ROAD

---	---	-
---	---	-


**Comhairle Contae
 Átha Cliath Theas
 South Dublin County Council**
 Architects' Department,
 County Hall, Tallaght,
 Dublin 24.
 Tel: 01 414 9000
 County Architect - Eddle Conroy
 B. Arch., M. Arch.Sc., FRIAL

PROJECT: ALTERATIONS TO No.7 CHERRYFIELD R.C.P. FIRHOUSE ROAD DUBLIN 16

DRAWING: SITE LAYOUT

Part 8

SCALE:	1:500	PAPER SIZE:	A3
DRAWN BY:	CS	CHECKED BY:	S'OG
JOB NO.	14012	DRAWING NO.	001
DATE OF ORIGIN:	FEB 14	REV:	-

01 SITE LAYOUT SCALE = 1:500



PROJECT: ALTERATIONS TO
 No.7 CHERRYFIELD R.C.P.
 FIRHOUSE ROAD
 DUBLIN 16

DRAWING: PROPOSED
 FLOOR PLANS


Part 8

SCALE: 1:100	PAPER SIZE: A3
DRAWN BY: CS	CHECKED BY: S'OG
JOB NO. 14012	DRAWING NO. 01
DATE OF ORIGIN: FEB 14	REV: -

EXISTING
 PROPOSED

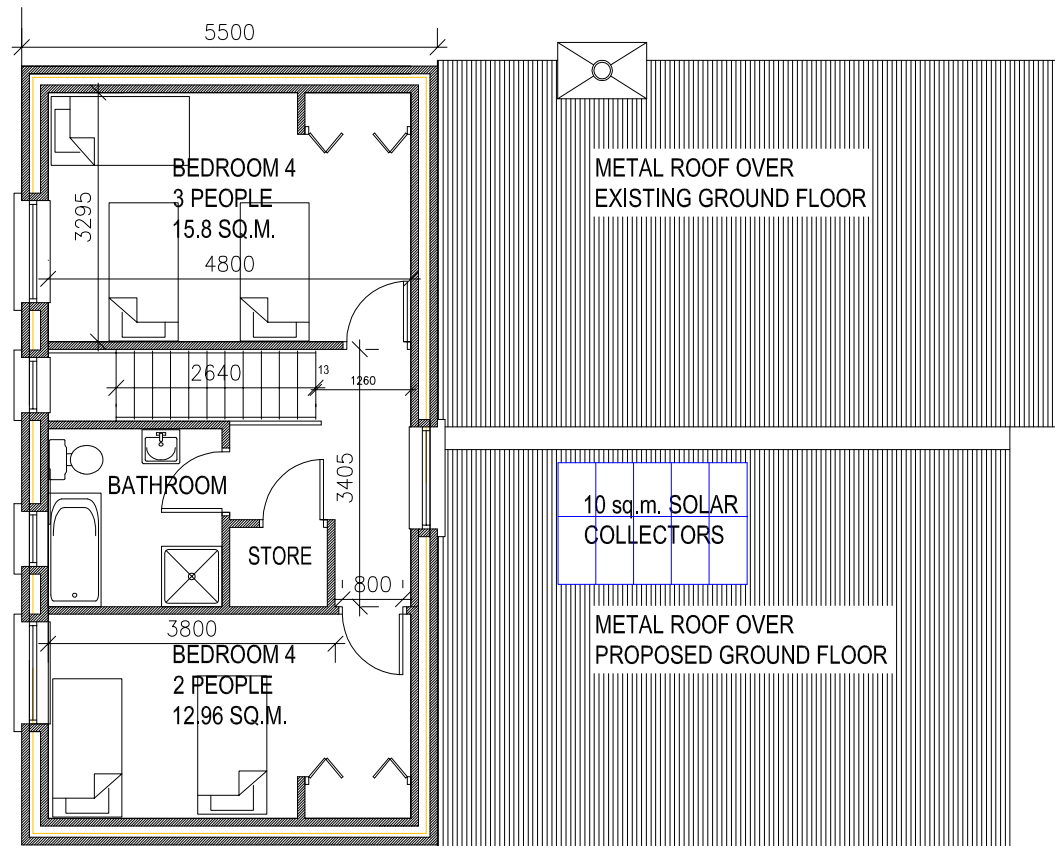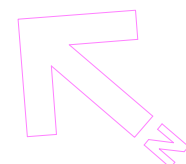

First Floor (4 BED)
 46.07 sq.m.

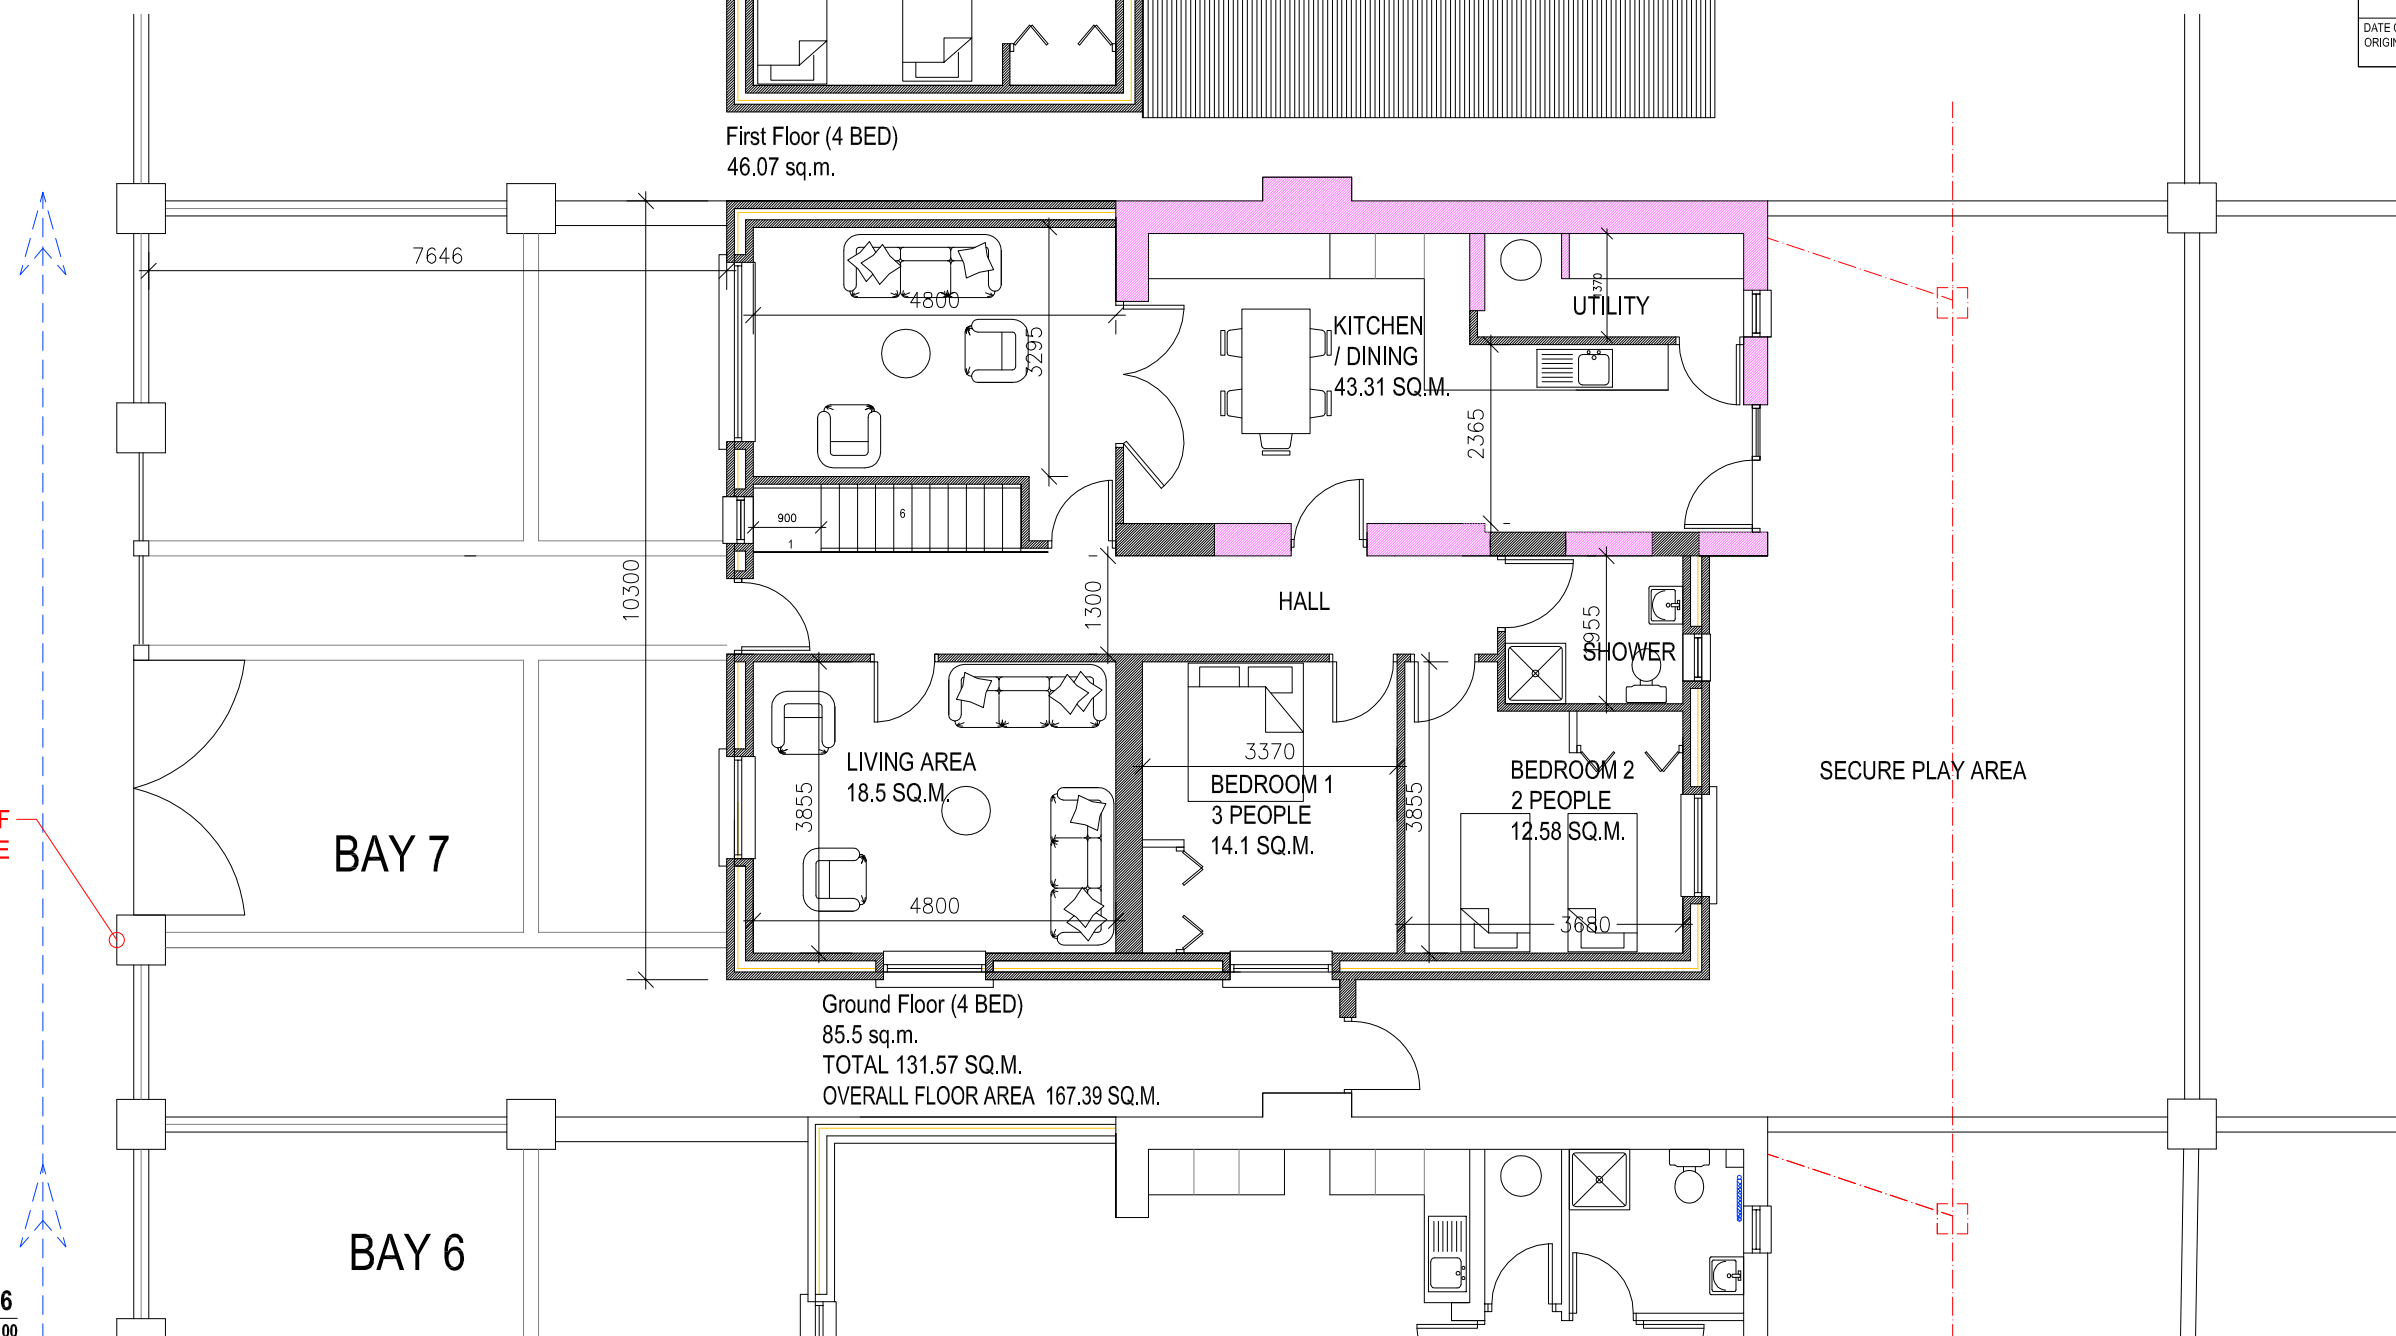

Ground Floor (4 BED)
 85.5 sq.m.
 TOTAL 131.57 SQ.M.
 OVERALL FLOOR AREA 167.39 SQ.M.

LOCATION OF
 SITE NOTICE

SECURE PLAY AREA

BAY 7


BAY 6

PROJECT: **ALTERATIONS TO**
No.7 CHERRYFIELD R.C.P.
FIRHOUSE ROAD
DUBLIN 16



DRAWING: **ELEVATIONS**

Part 8


SCALE: 1:100	PAPER SIZE: A3
DRAWN BY: CS	CHECKED BY: S'OG
JOB NO. 14012	DRAWING NO. 02
DATE OF ORIGIN: FEB 14	REV: -

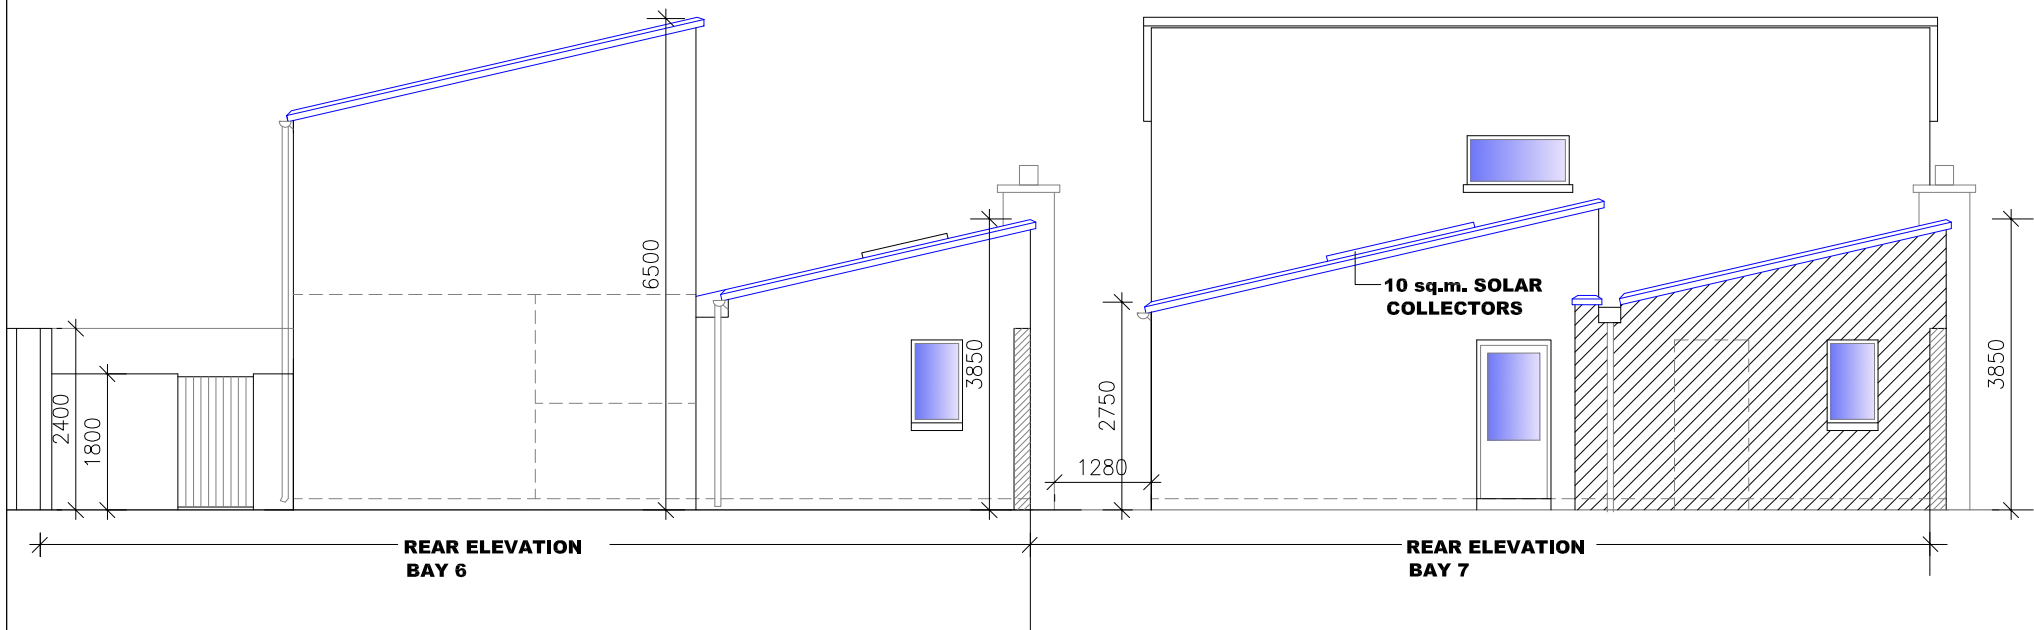

HATCH INDICATES EXISTING DAYHOUSE

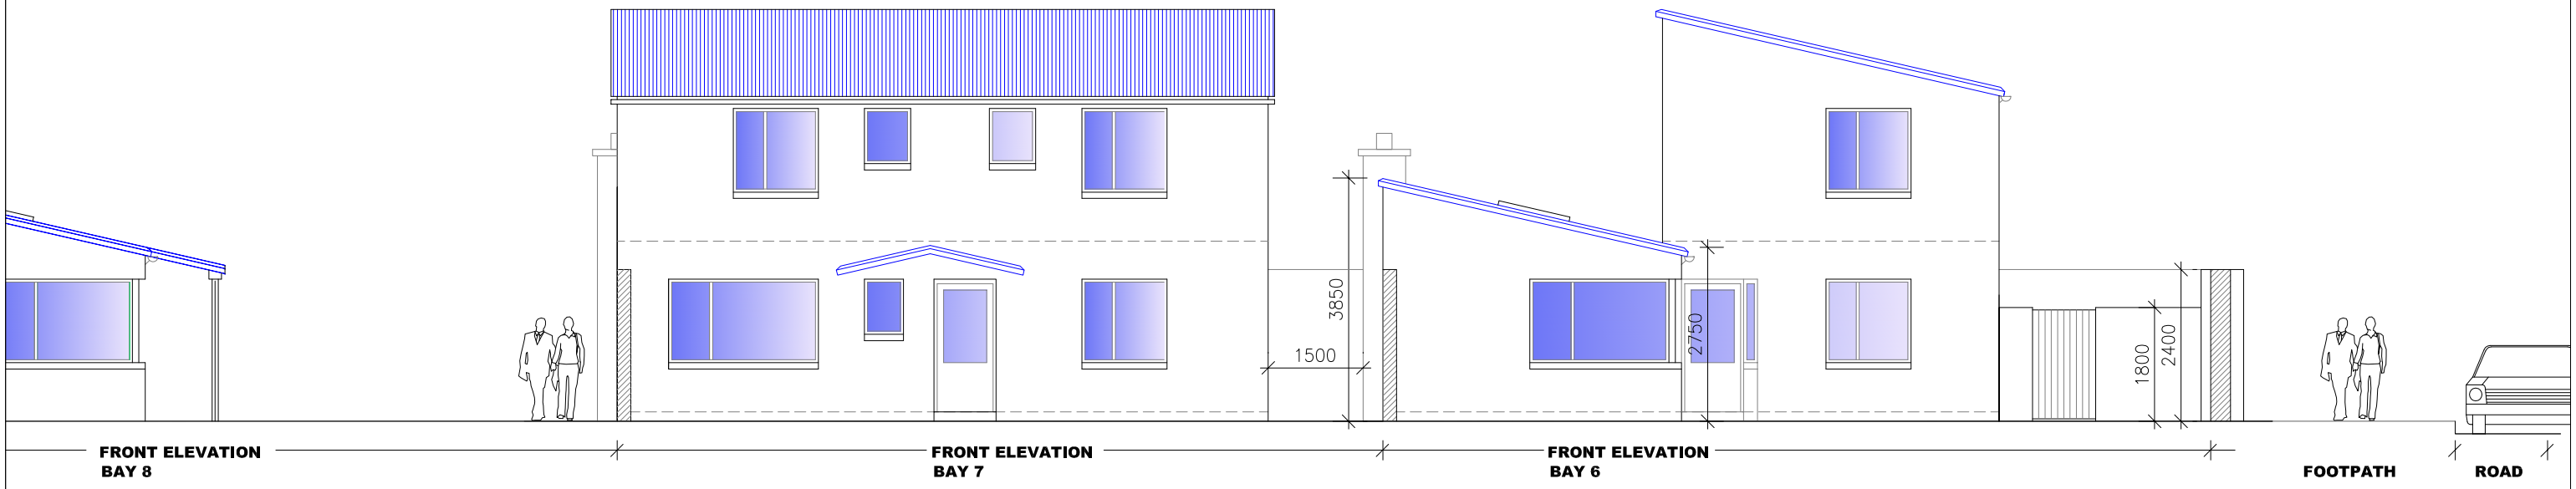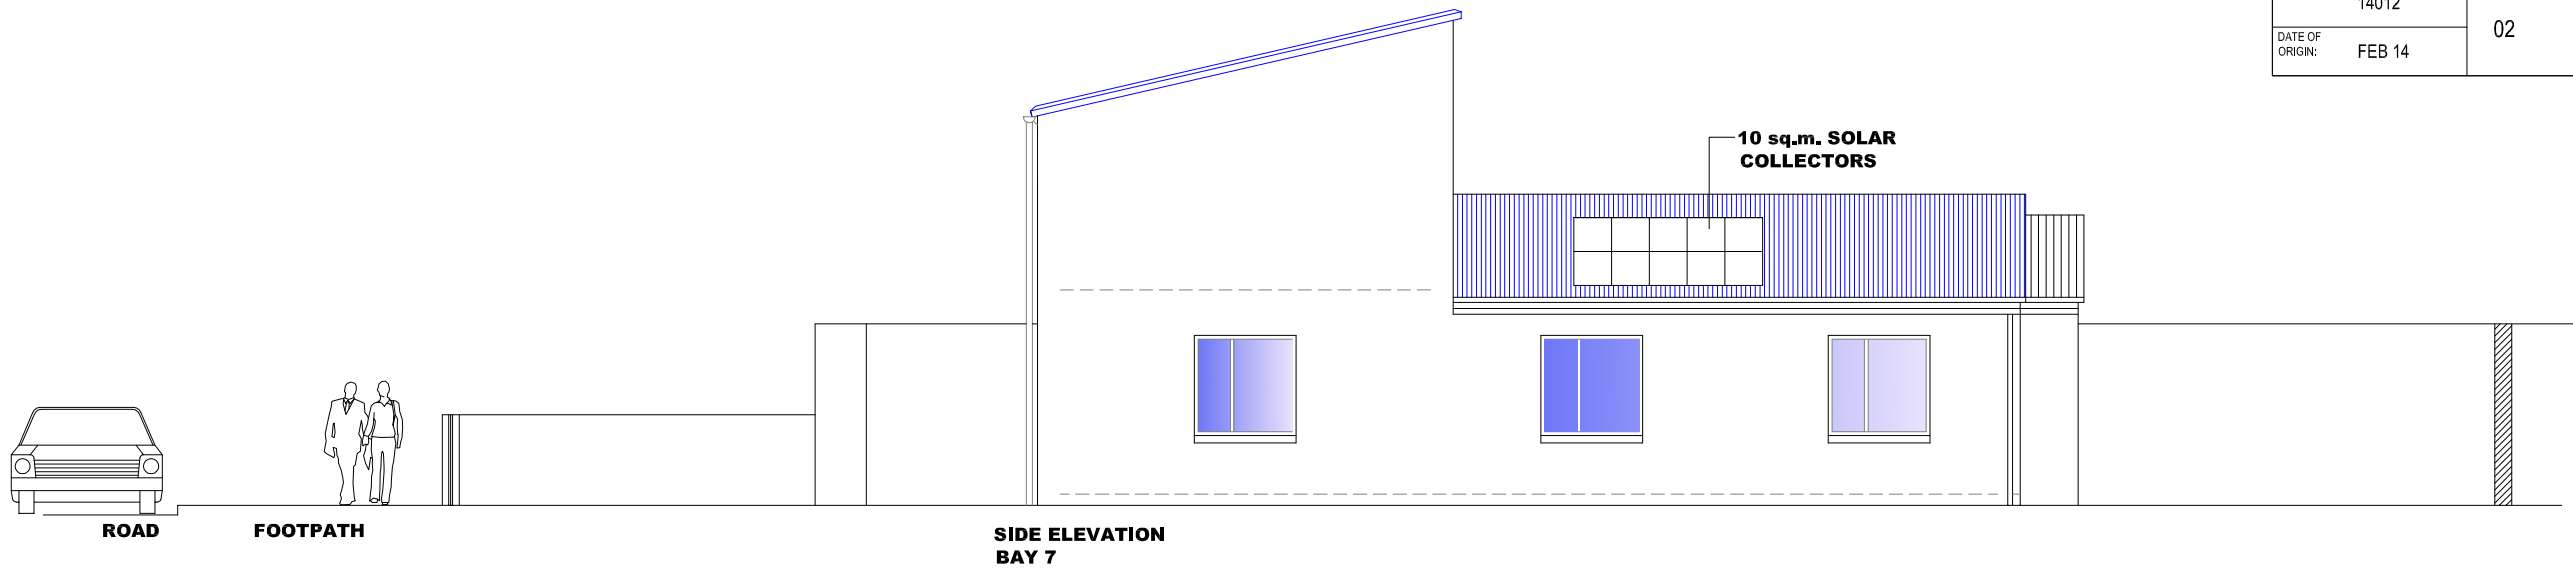


CHERRYFIELD RCP SITE

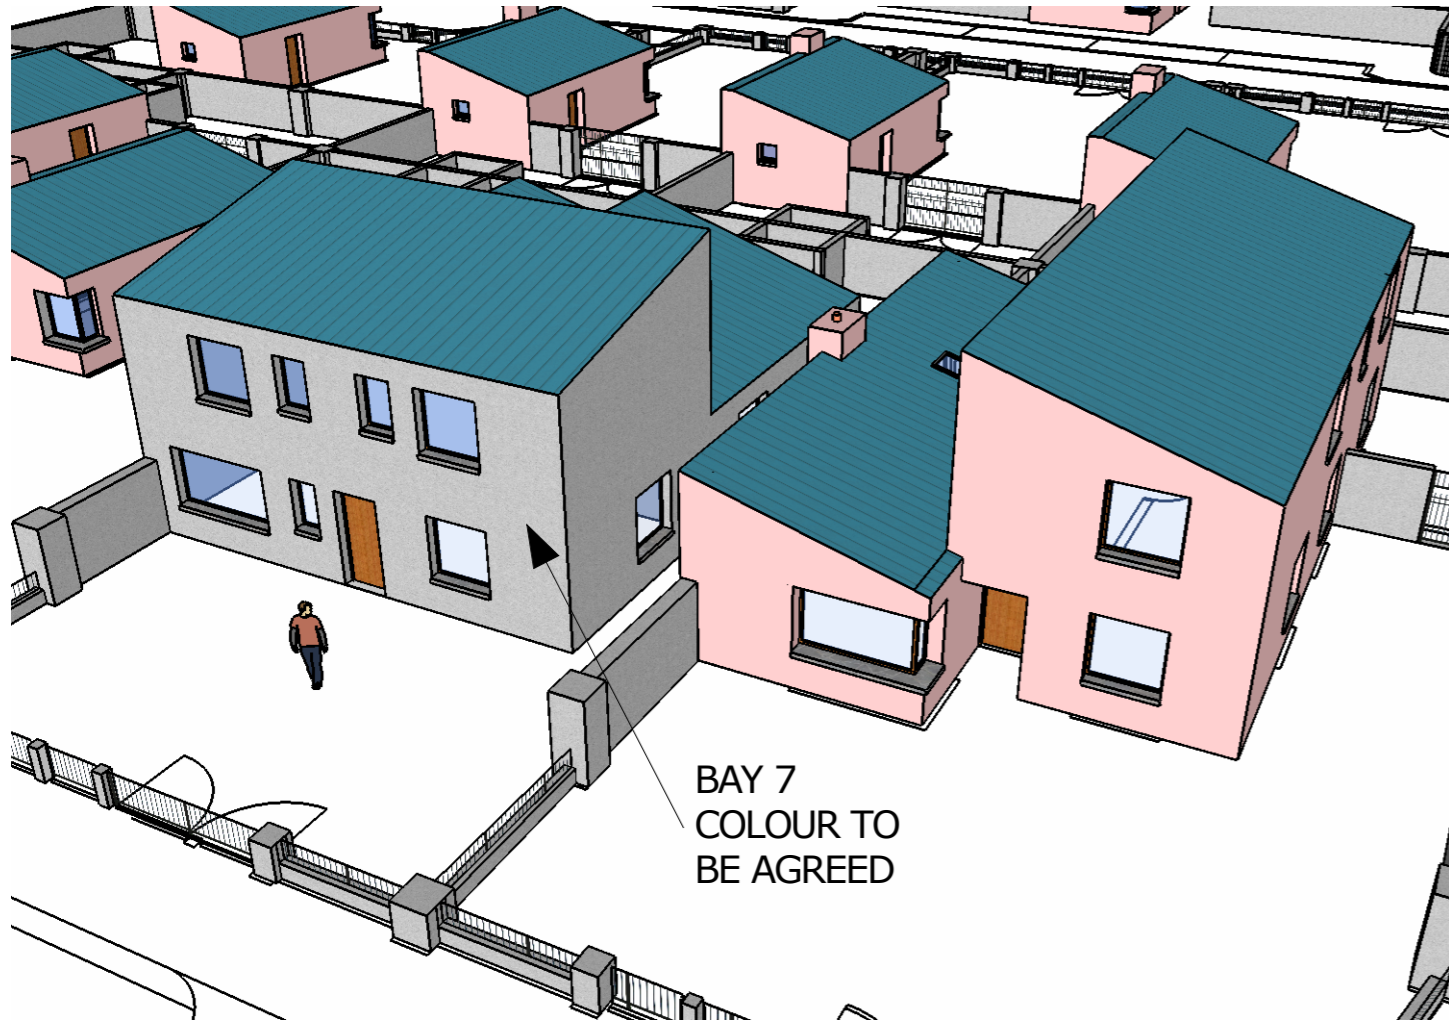

BAY 7 FRONT VIEW



BAY 7 SIDE VIEW

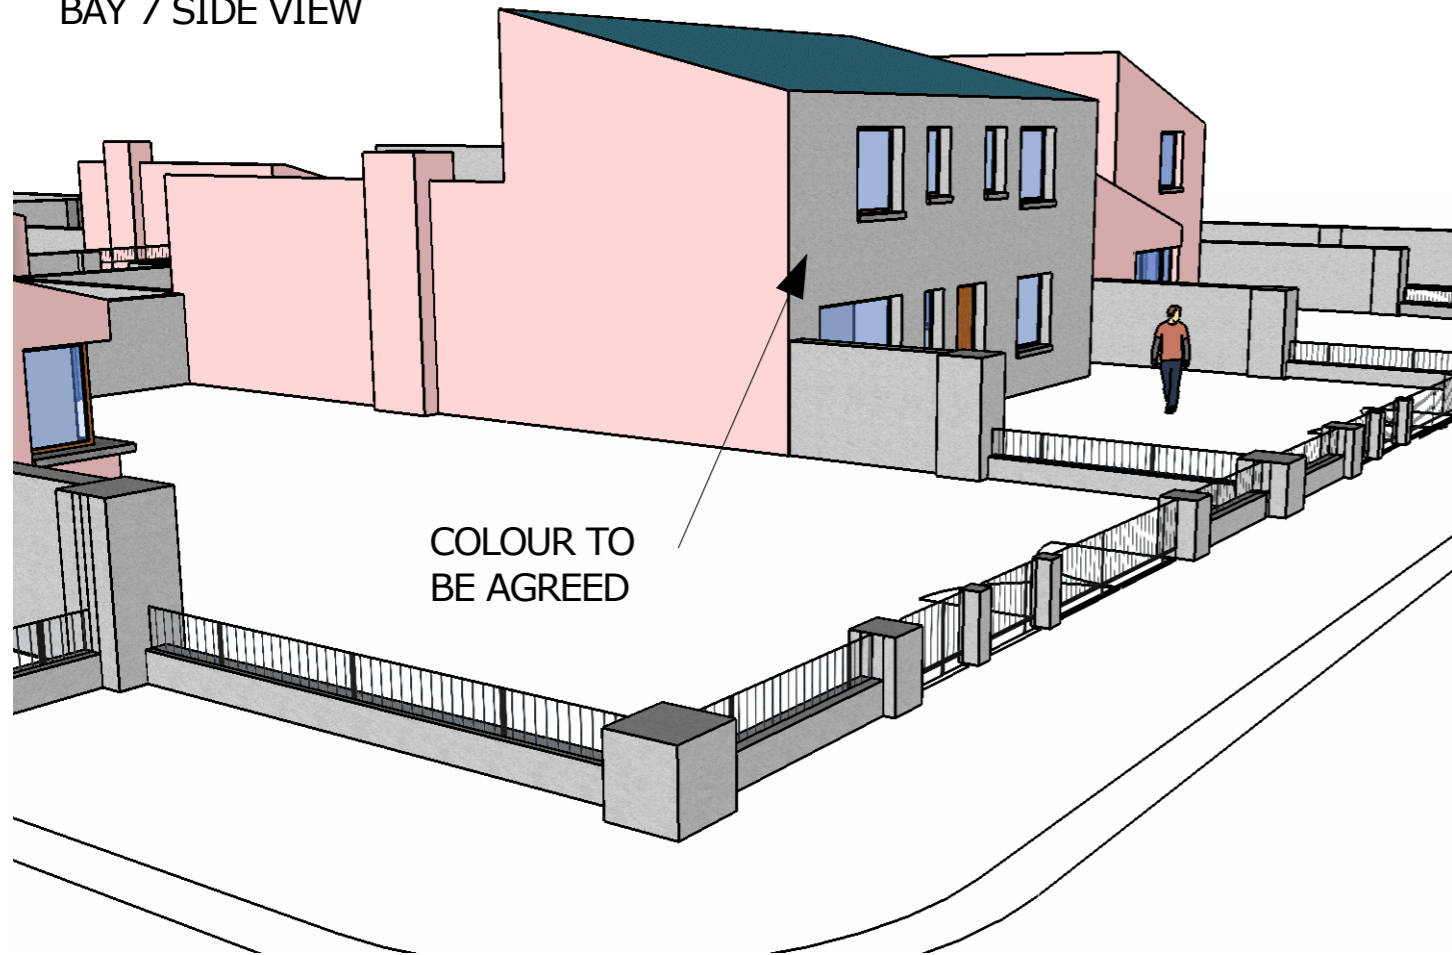

BAY 7 REAR VIEW

