



INFILL HOUSING AT ST. MARKS - PART 8 CONSULTATION

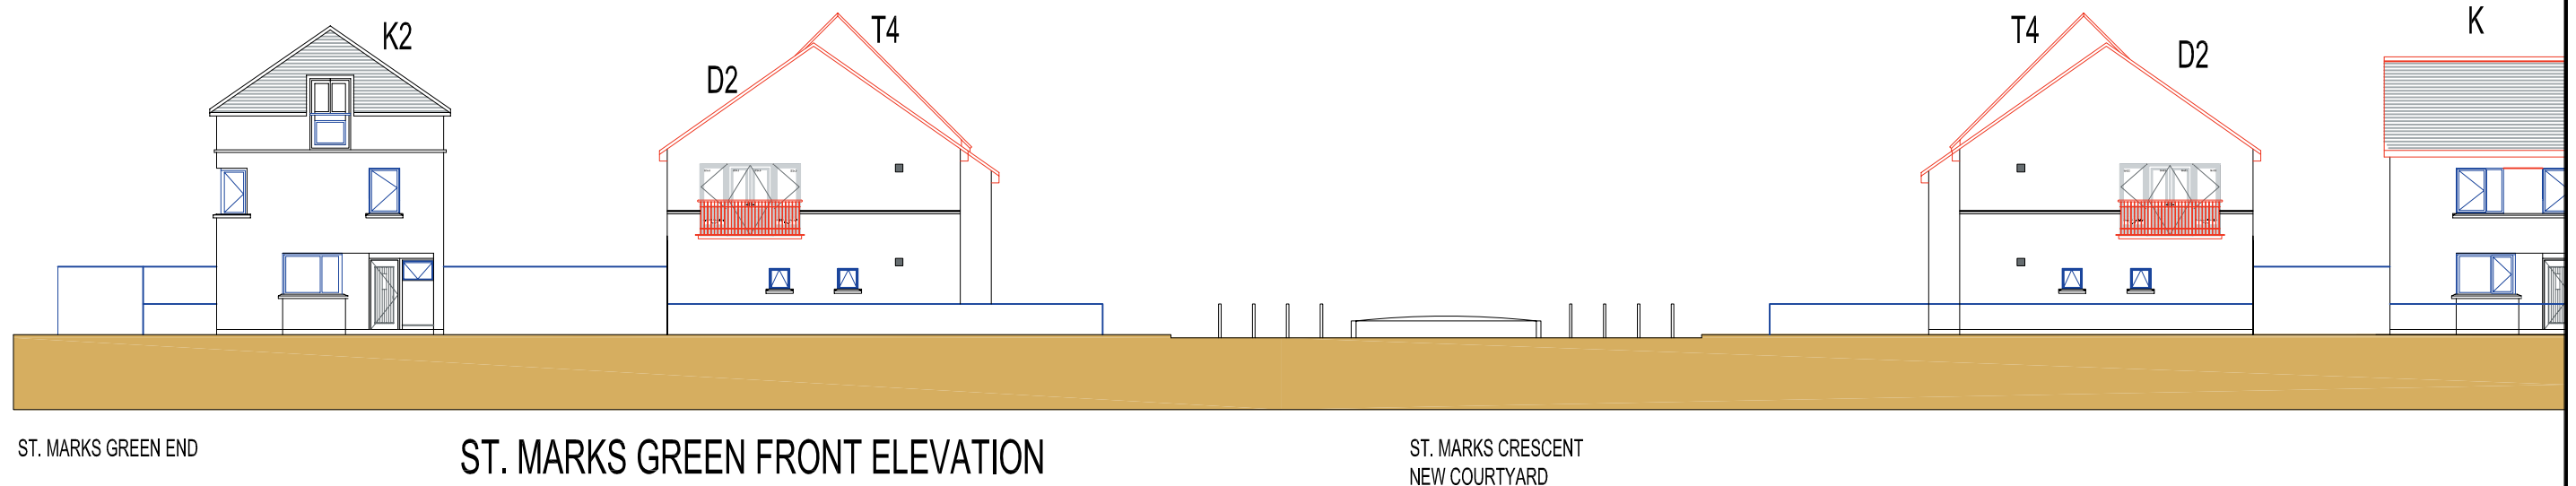

ST. MARKS GREEN END

ST. MARKS GREEN FRONT ELEVATION


ST. MARKS CRESCENT
NEW COURTYARD

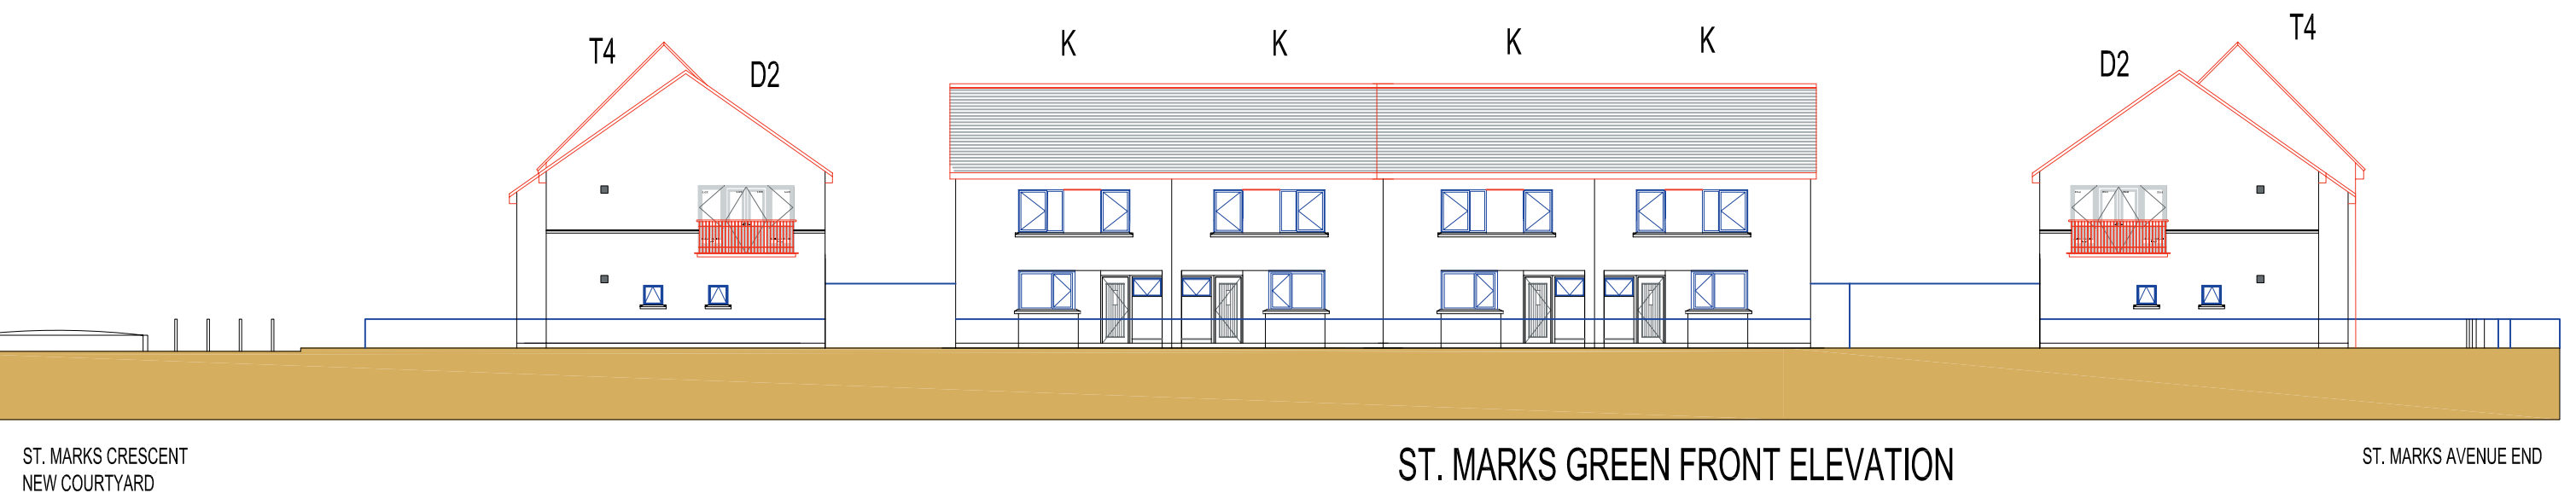

ST. MARKS CRESCENT
NEW COURTYARD

ST. MARKS GREEN FRONT ELEVATION

ST. MARKS AVENUE END

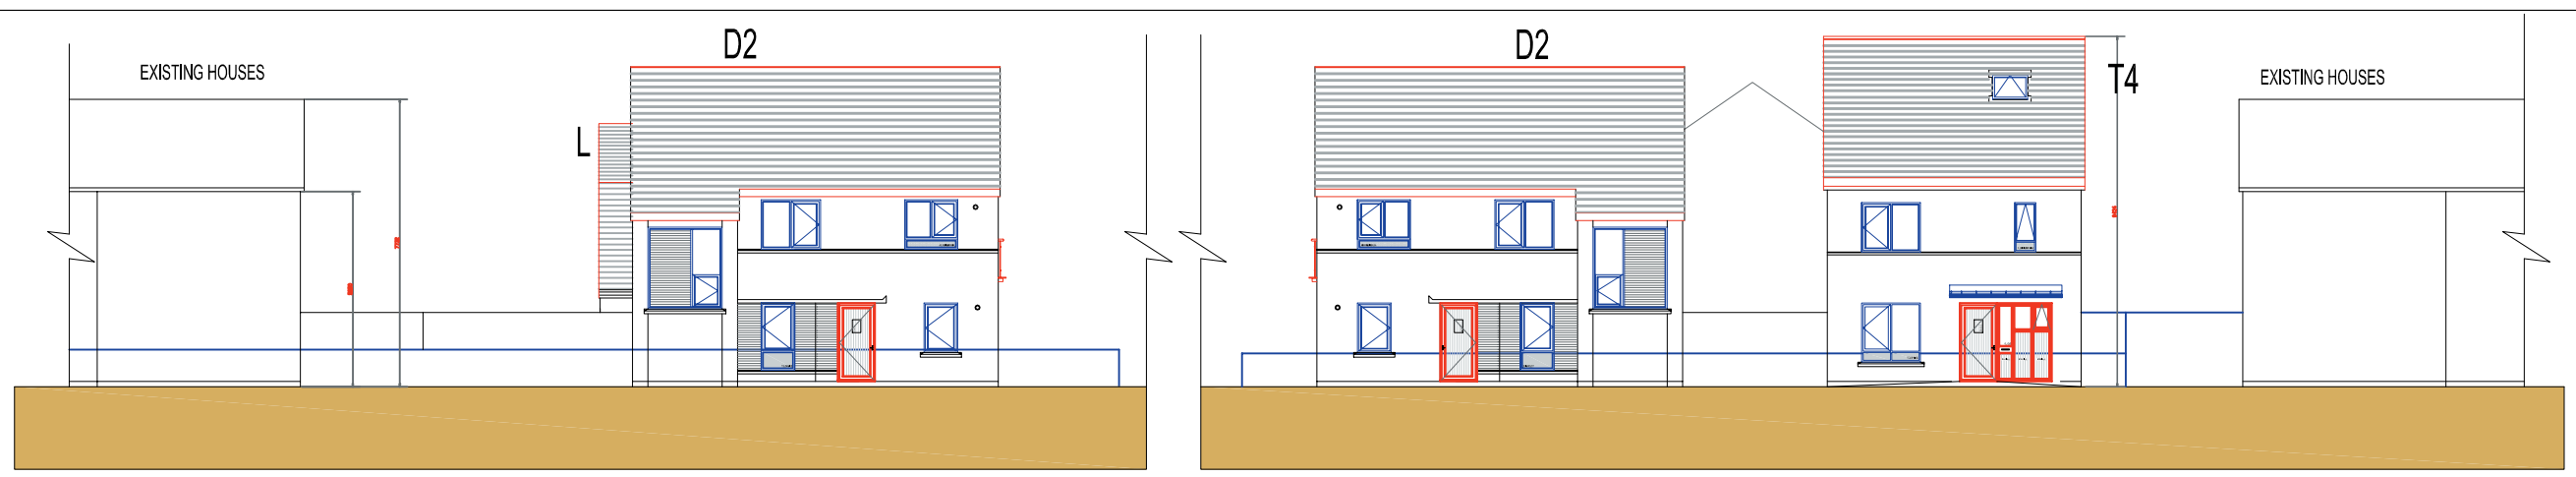

ST. MARKS AVENUE ELEVATION

SOUTH DUBLIN COUNTY COUNCIL
ARCHITECTS' DEPARTMENT,
COUNTY HALL, TALLAGHT, DUBLIN 24
TEL: 01-414 9032, FAX: 01-414 9209

COUNTY ARCHITECT
EDDIE CONROY B.Arch.M.Arch.Sc.FRAM



No.	DATE	REVISION

SCALE:- 1:200
DATE:- SEPTEMBER 2007
DRAWN:- LB

PROJECT TITLE: INFILL HOUSING TO ST. MARKS - PART 8 DISPLAY
DRAWING TITLE: SITE ELEVATIONS (1)
SENIOR ARCHITECT: PATRICK DE ROE
PROJECT ARCHITECT:

DRAWING NO:
2007-P8-04
REV.