


01 SITE LOCATION MAP
SCALE = 1:2000

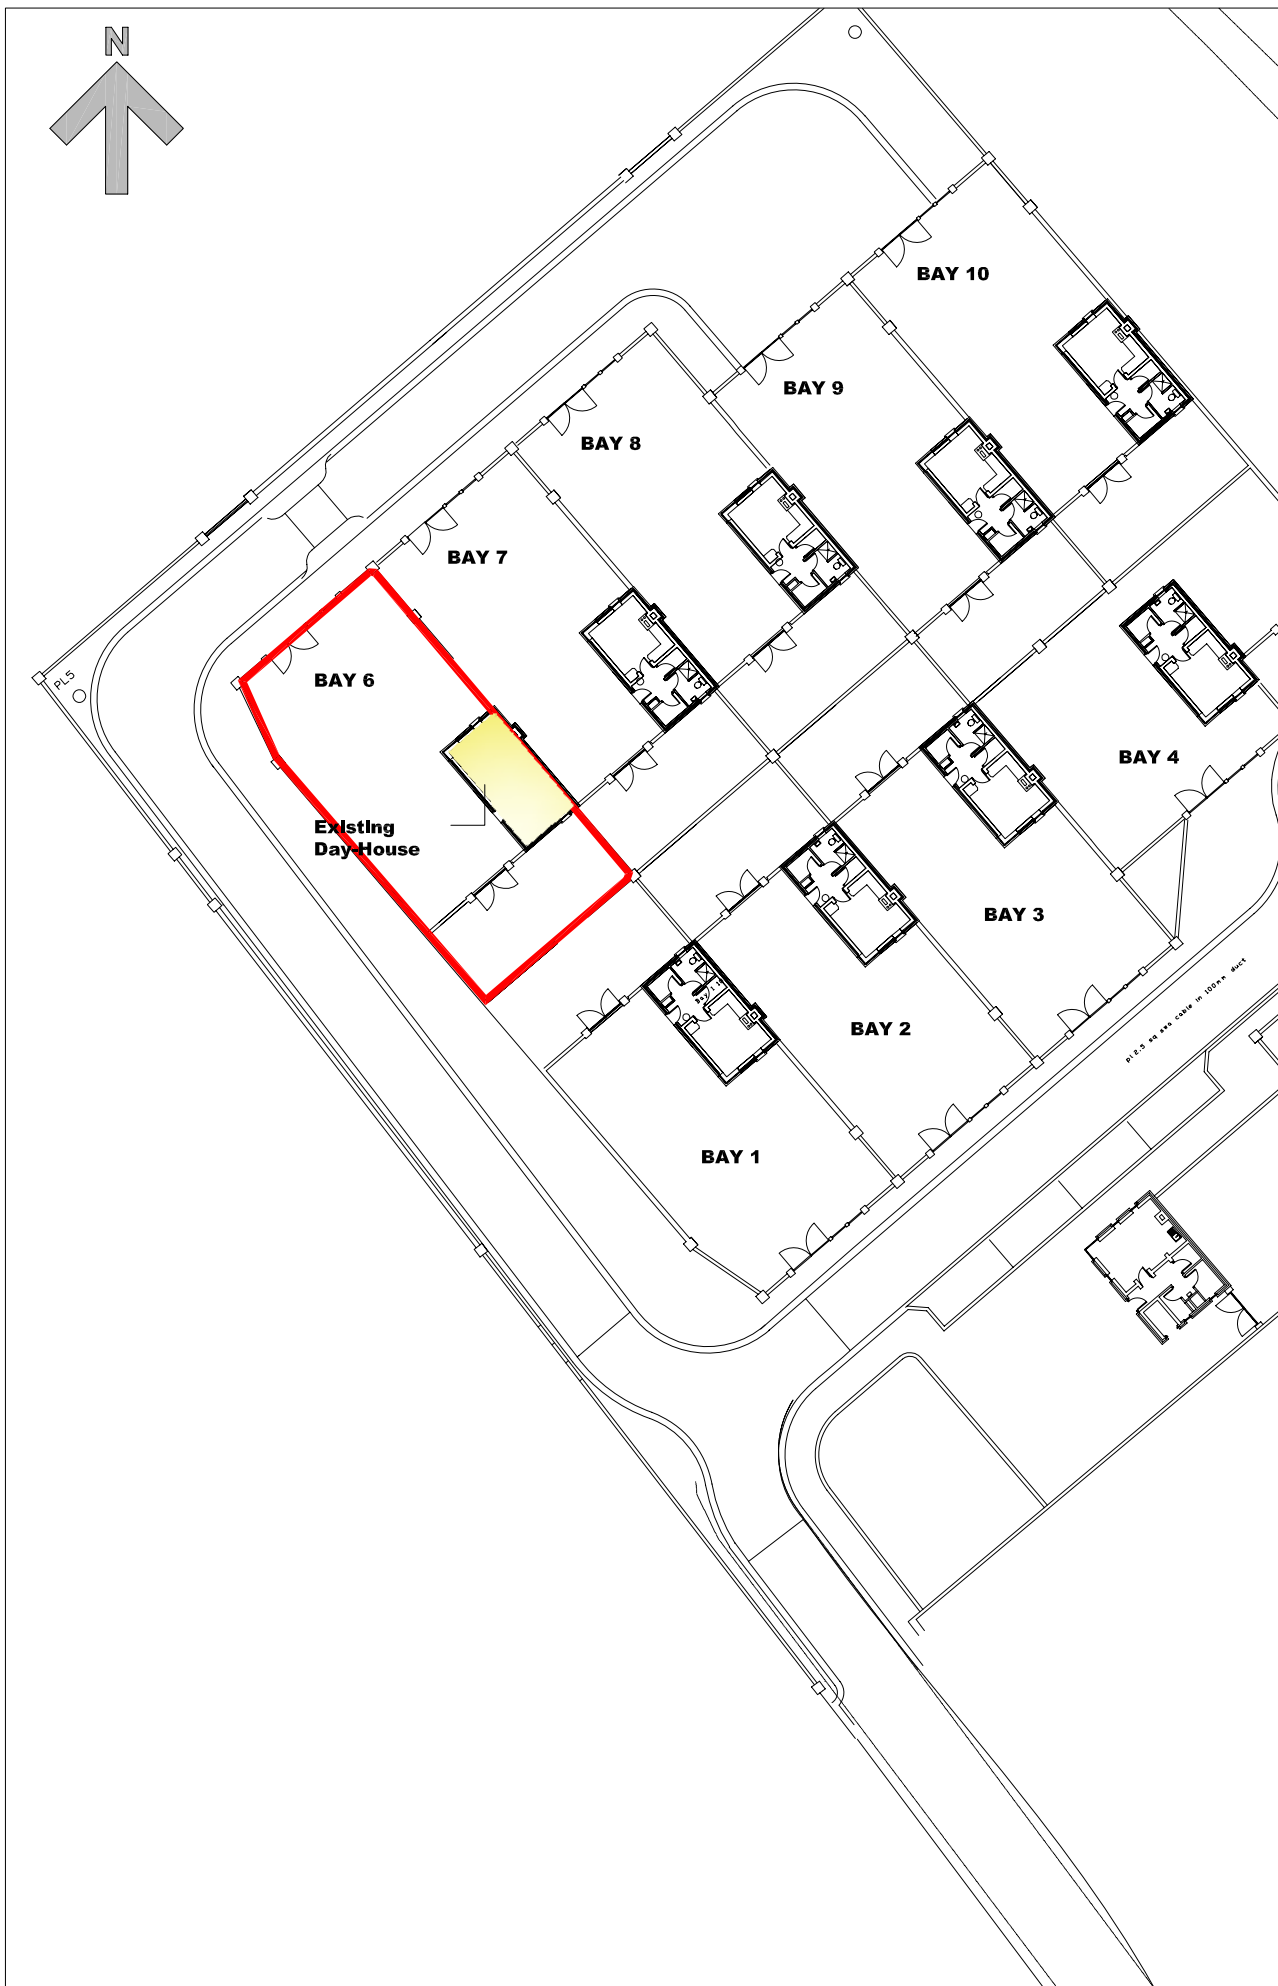


02 EXISTING LAYOUT
SCALE = 1:500


Comhairle Contae
Átha Cliath Theas
South Dublin County Council
 Architects' Department,
 County Hall, Tallaght,
 Dublin 24.
 Tel: 01 414 9000
 County Architect - Eddie Conroy
 B. Arch., M. Arch.Sc., FRIAI.

PROJECT:
**EXTENSION TO
 DAY-HOUSE AT
 6 CHERRYFIELD WAY**

DRAWING:
 Site Location Map and
 Existing Site Plan

SCALE: 1:500 / 1:2000	PAPER SIZE: A3
DRAWN BY: C.S.	CHECKED BY: A.G.
JOB NO. 09004	DRAWING NO. SK-10
DATE OF ORIGIN: JUNE 2010	

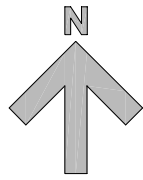

CHERRYFIELD
RESIDENTIAL
CARAVAN PARK
BAY 6
PROPOSED
EXTENSION

EXISTING
DAY-HOUSE


LOCATION OF
SITE NOTICE

PROPOSED
EXTENSION

EXISTING
ACCESS ROAD

EXISTING
ACCESS ROAD

ADJACENT
DWELLING

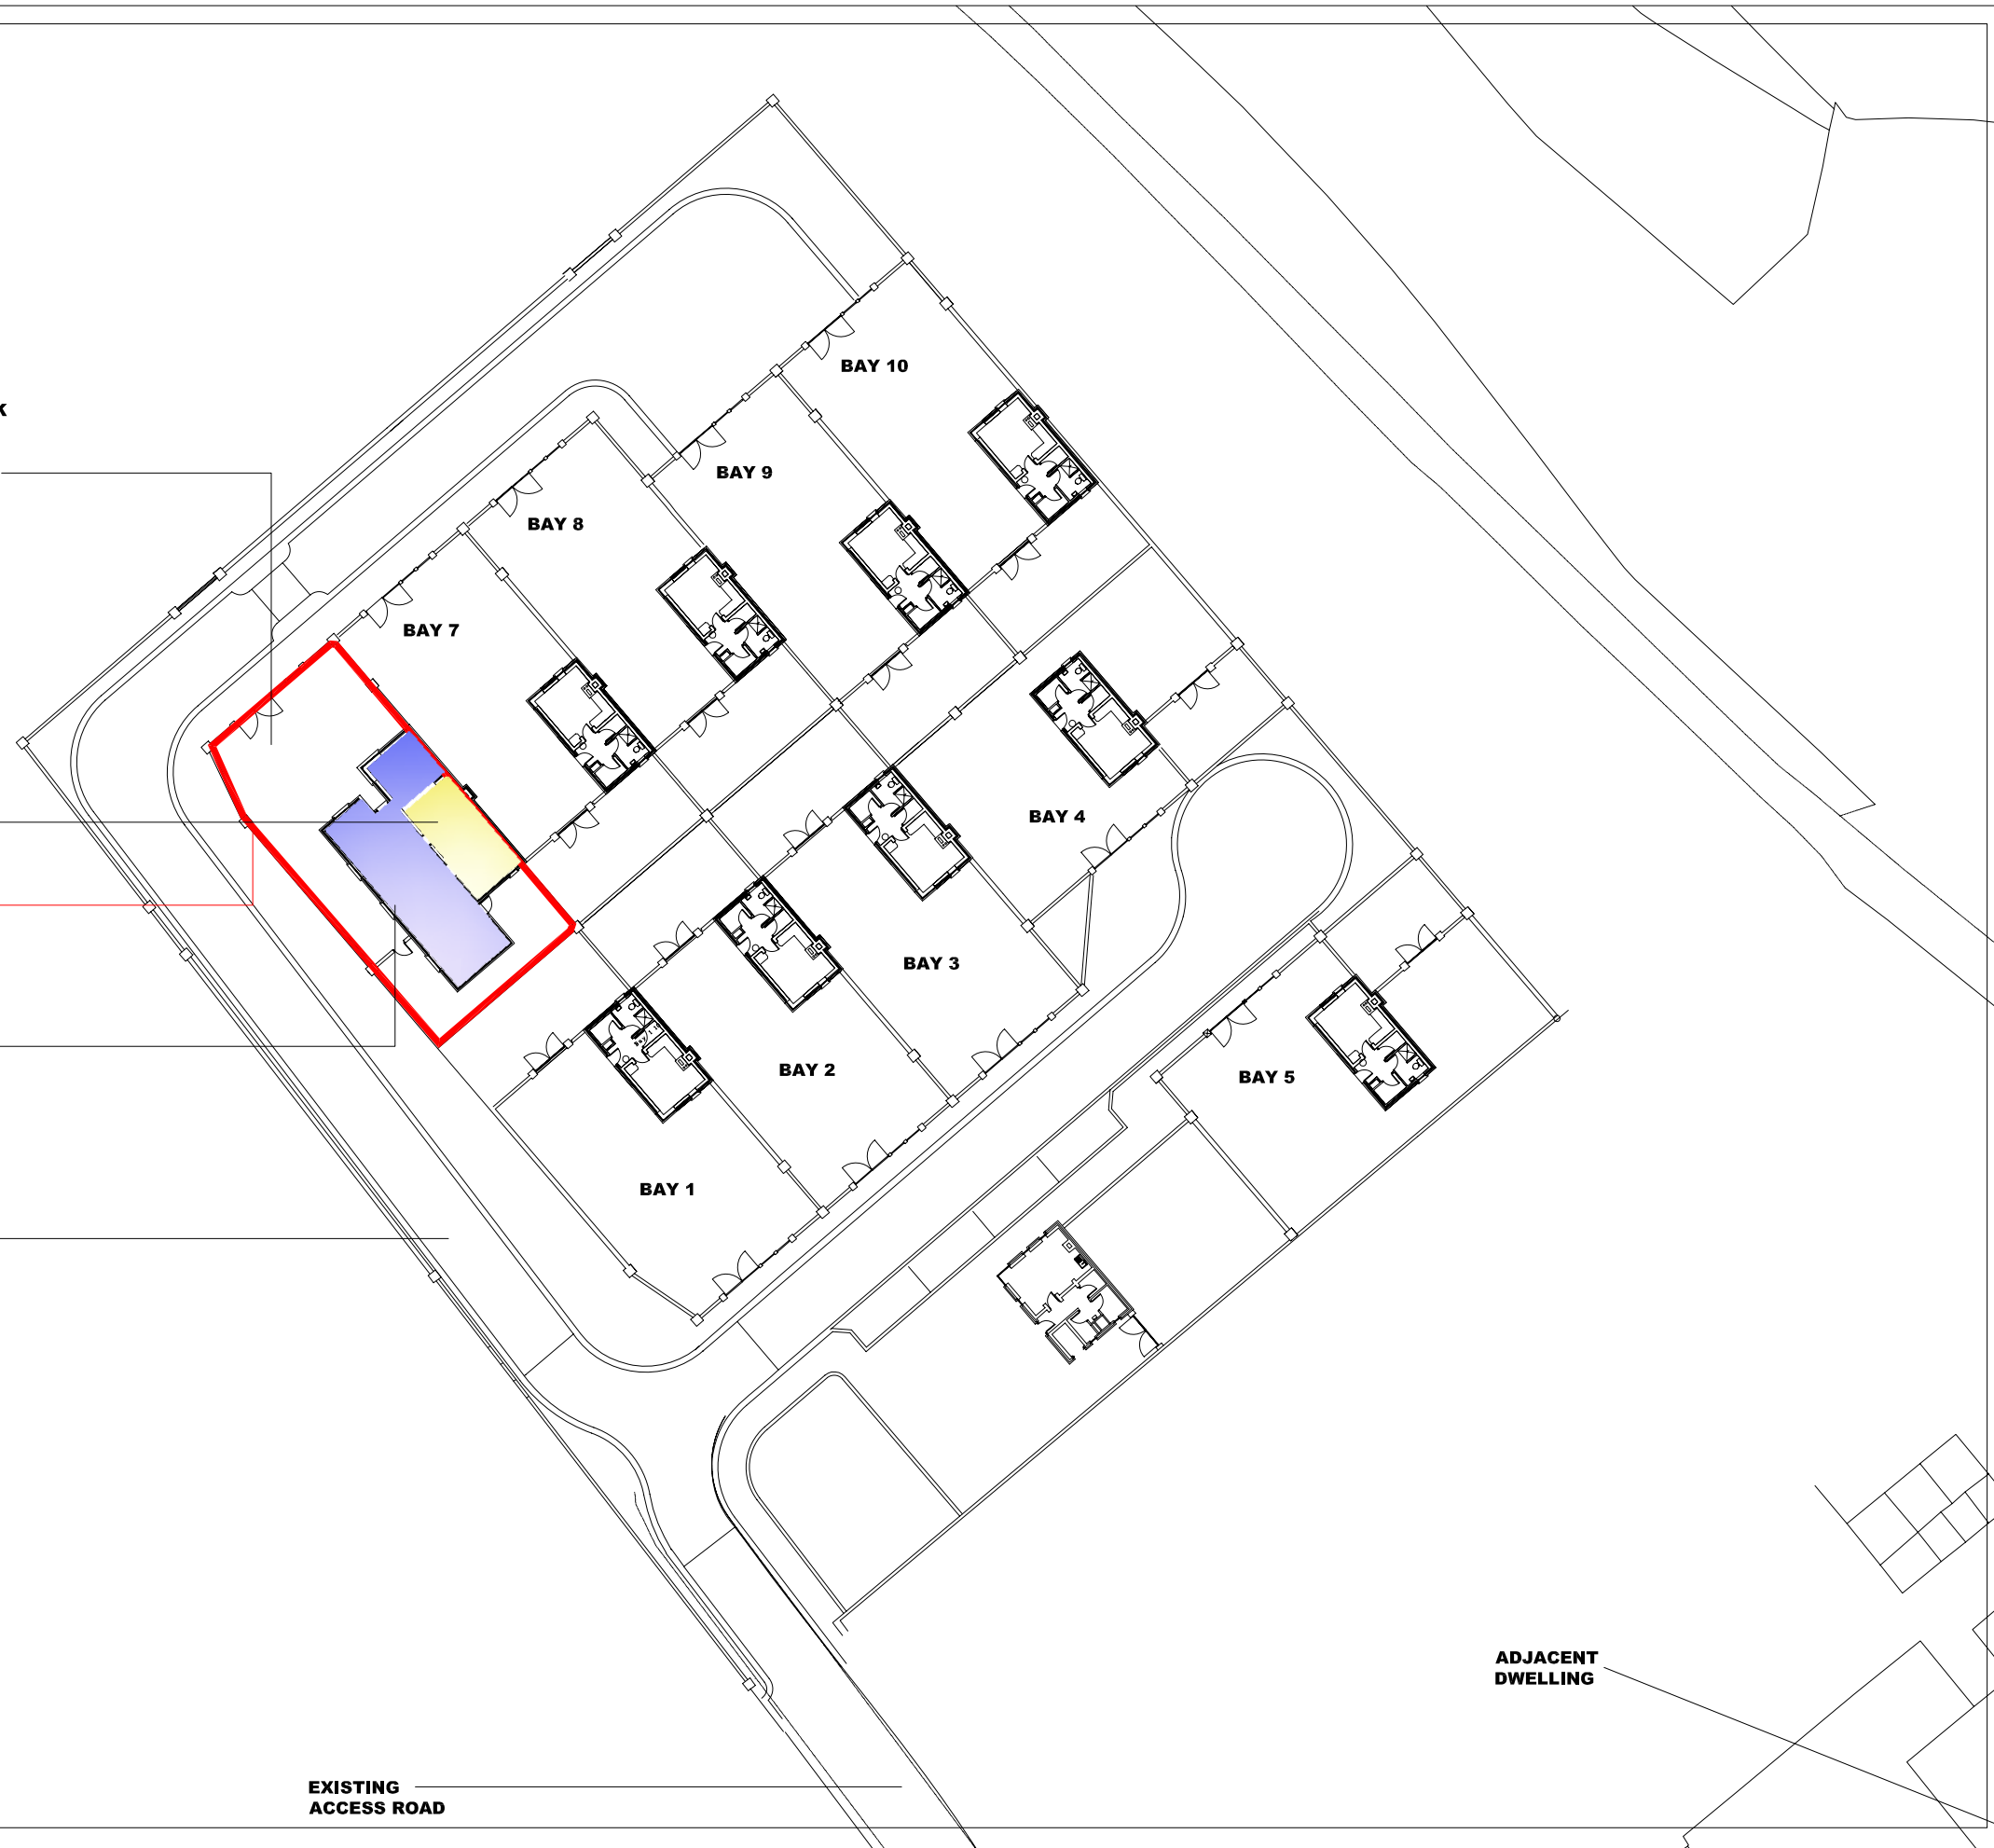

03
PROPOSED LAYOUT
SCALE = 1:500



Comhairle Contae
Átha Cliath Theas
South Dublin County Council
Architects' Department,
County Hall, Tallaght,
Dublin 24.
Tel: 01 414 9000

County Architect - Eddie Conroy
B. Arch., M. Arch.Sc., FRIAI.

PROJECT:

**EXTENSION TO
DAY-HOUSE AT
6 CHERRYFIELD WAY**

DRAWING:

Proposed Bay 6 Site Layout

SCALE: 1:500

PAPER SIZE: A3

DRAWN BY: C.S.



CHECKED BY: A.G.

JOB NO. 09004

DRAWING NO.

DATE OF ORIGIN: JUNE 2010

SK-11

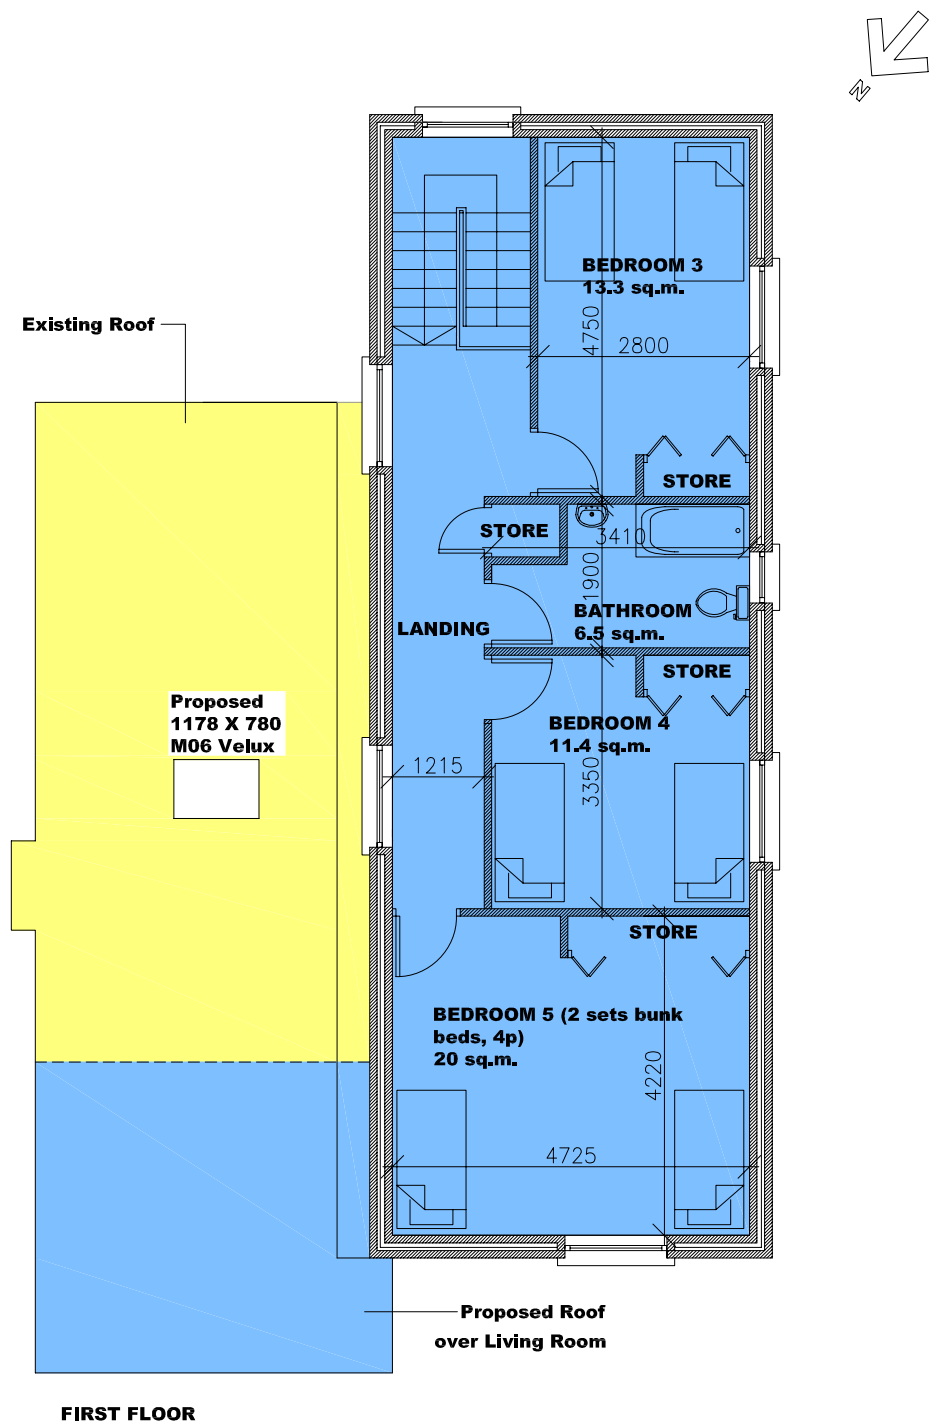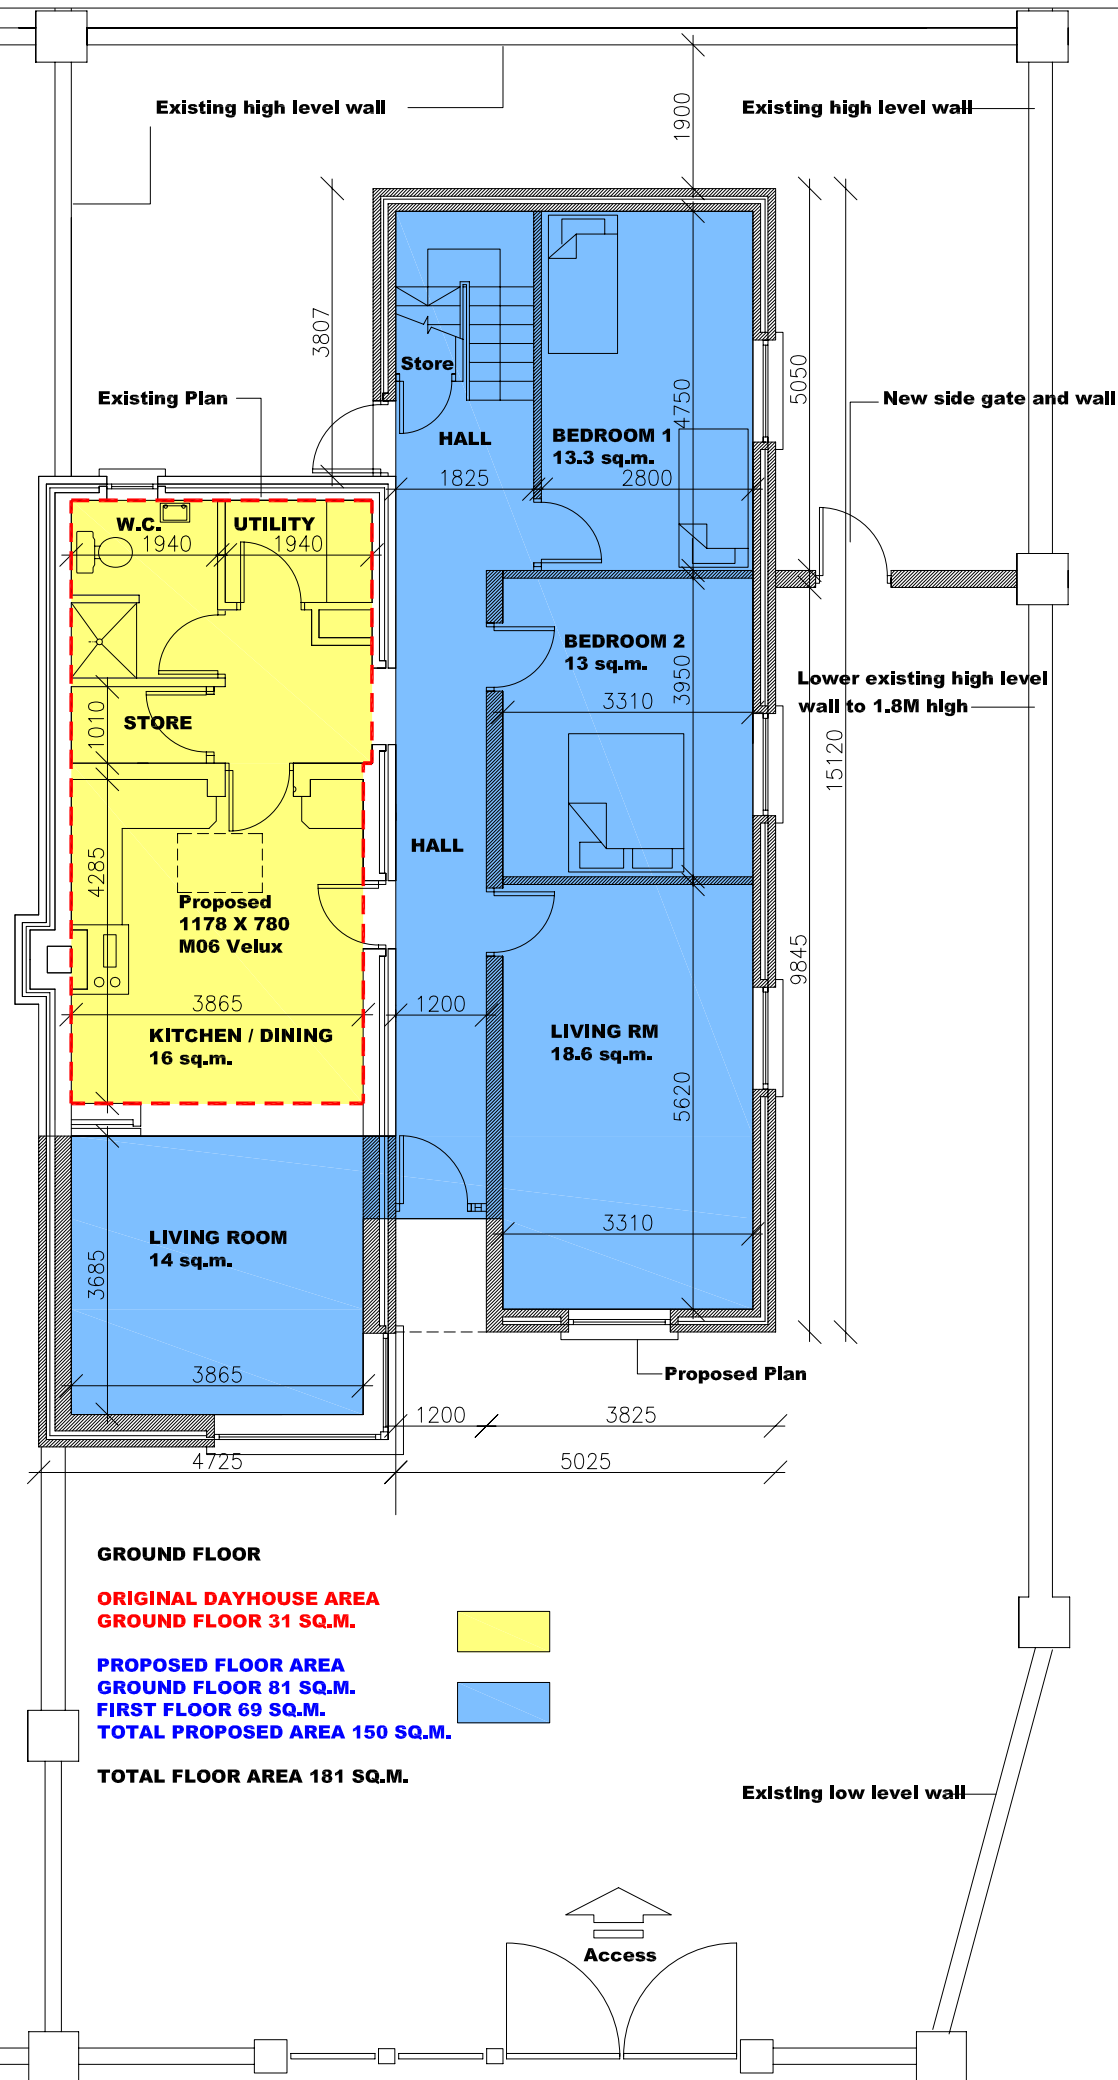

GROUND FLOOR

ORIGINAL DAYHOUSE AREA
GROUND FLOOR 31 SQ.M.

PROPOSED FLOOR AREA
GROUND FLOOR 81 SQ.M.
FIRST FLOOR 69 SQ.M.
TOTAL PROPOSED AREA 150 SQ.M.

TOTAL FLOOR AREA 181 SQ.M.

Comhairle Contae
Átha Cliath Theas
South Dublin County Council
Architects' Department,
County Hall, Tallaght,
Dublin 24.
Tel: 01 414 9000
County Architect - Eddie Conroy
B. Arch., M. Arch.Sc., FRIAI.

PROJECT:



EXTENSION TO DAY-HOUSE AT 6 CHERRYFIELD WAY

DRAWING:


Proposed Floor Plans

-


SCALE:	1:100	PAPER SIZE:	A3
DRAWN BY:	C.S.	CHECKED BY:	A.G.
JOB NO.	09004	DRAWING NO.	SK-12
DATE OF ORIGIN:	JUNE 2010		

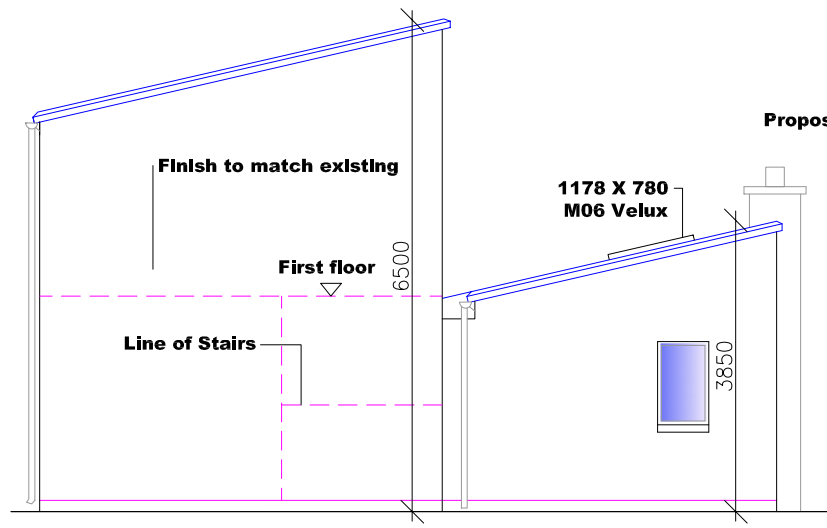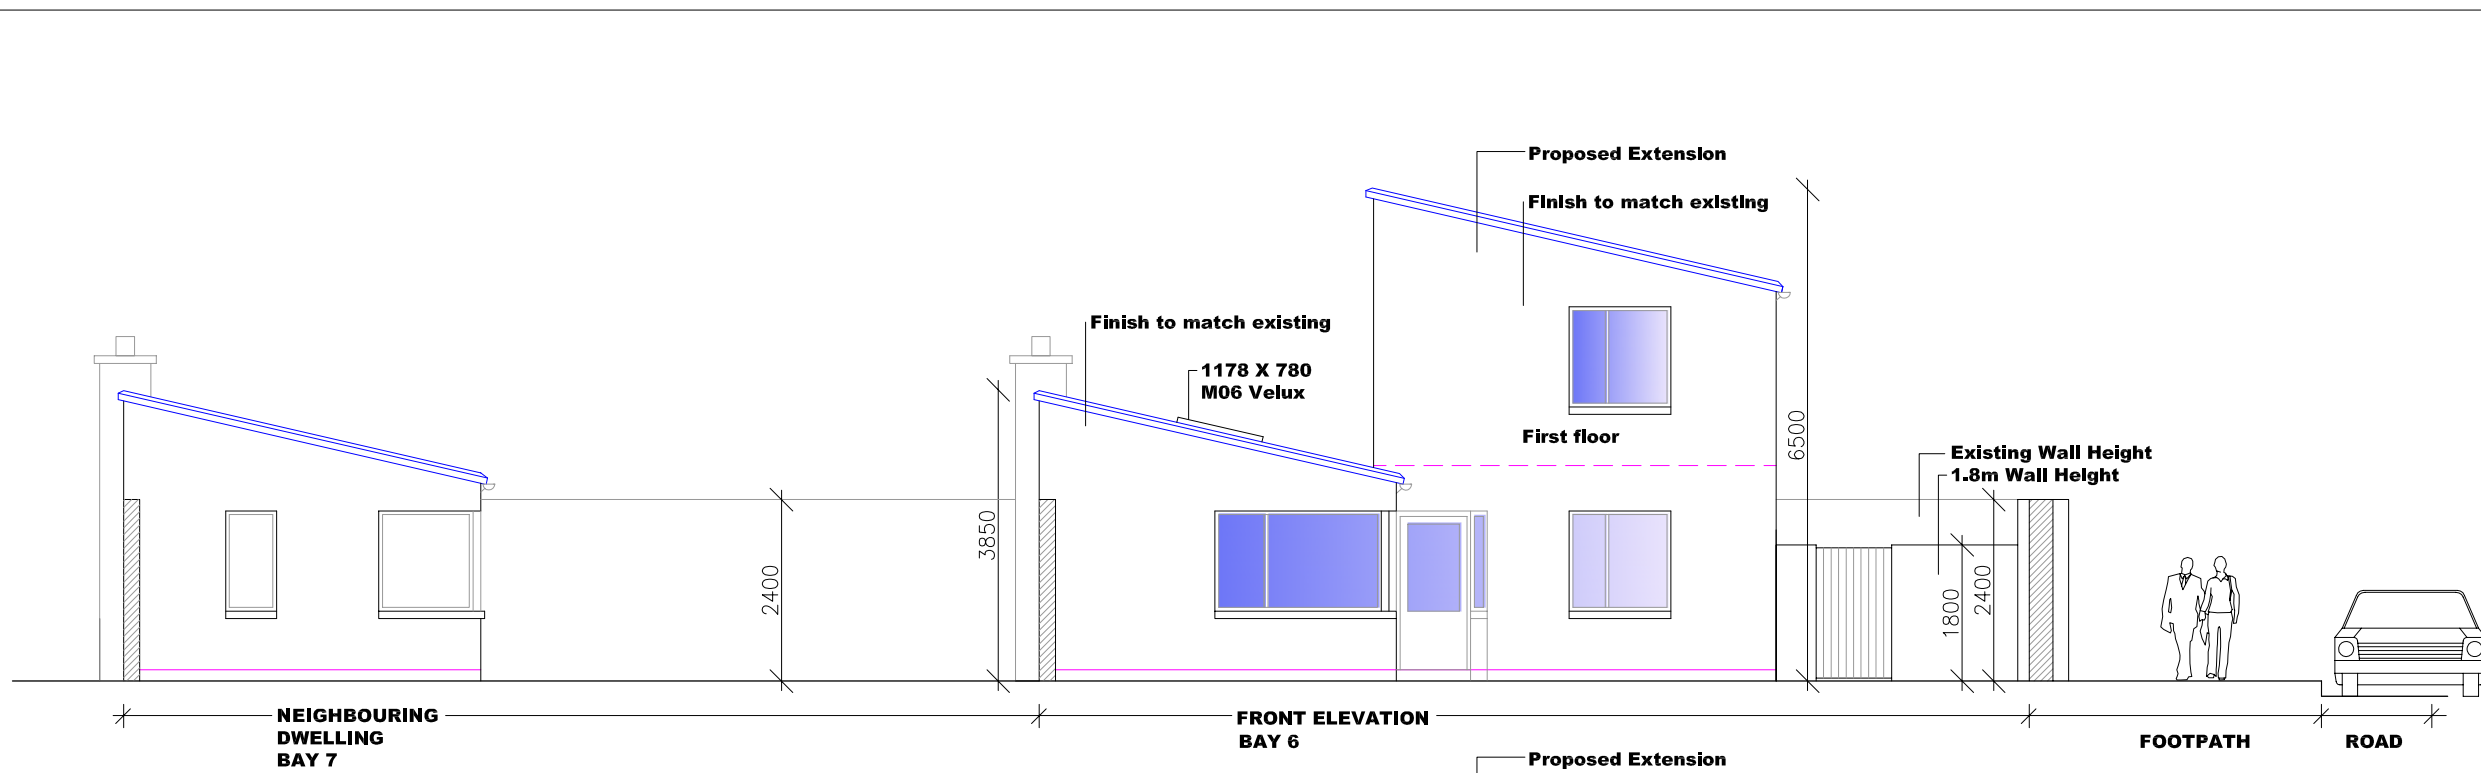

RERE ELEVATION

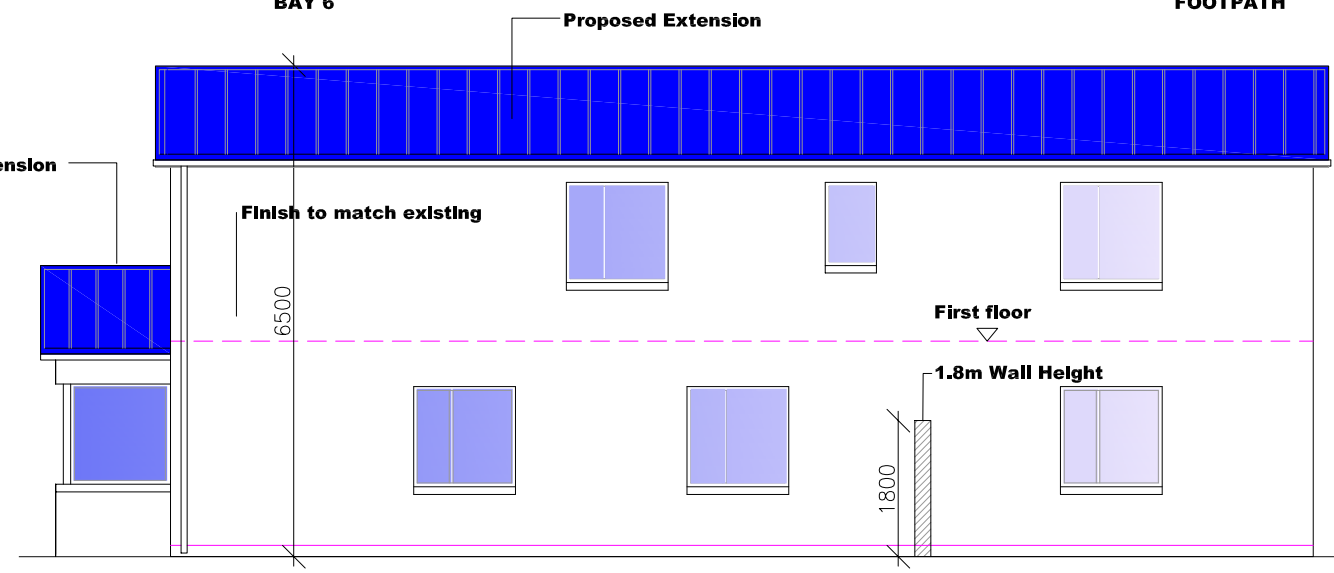

SIDE ELEVATION

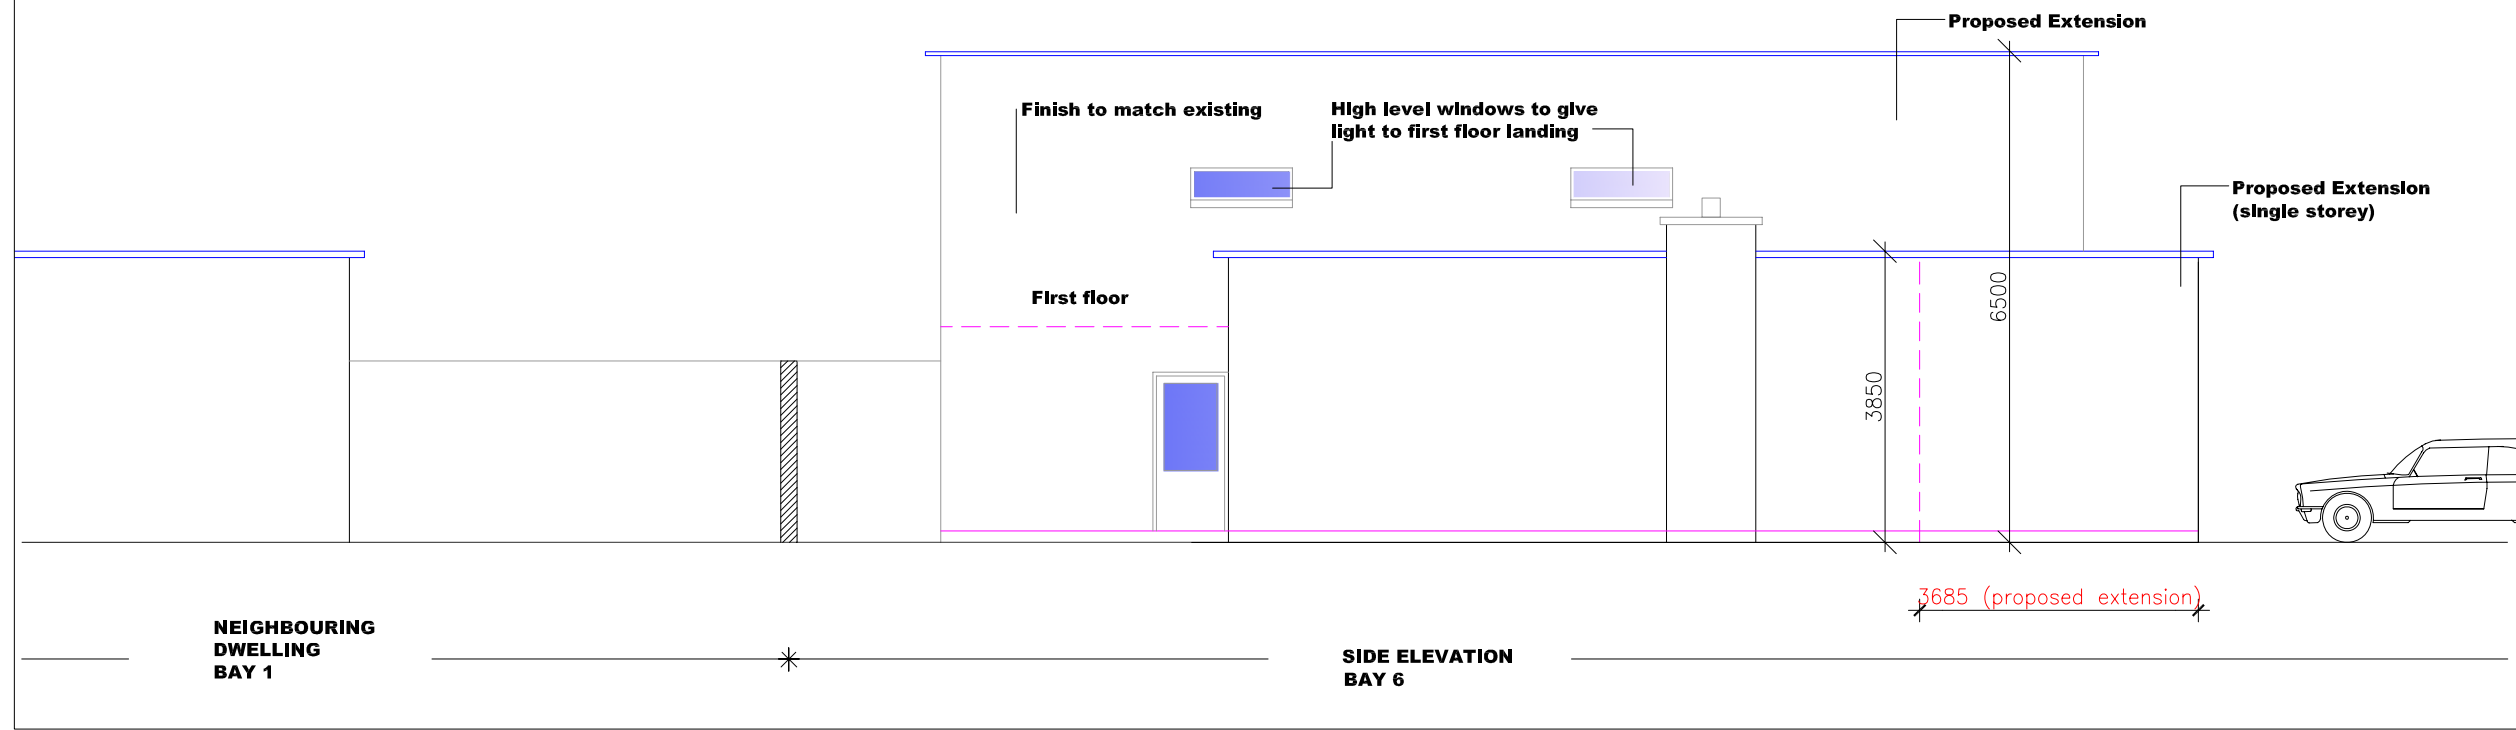



Comhairle Contae
Átha Cliath Theas
South Dublin County Council
 Architects' Department,
 County Hall, Tallaght,
 Dublin 24.
 Tel: 01 414 9000
 County Architect - Eddie Conroy
 B. Arch., M. Arch.Sc., FRIAI.

PROJECT:
EXTENSION TO DAY-HOUSE AT 6 CHERRYFIELD WAY

DRAWING:
Proposed Extension Elevation

SCALE:	1:100	PAPER SIZE:	A3
DRAWN BY:	C.S.	CHECKED BY:	A.G.
JOB NO.	09004	DRAWING NO.	SK-13
DATE OF ORIGIN:	JUNE 2010		

Front View
6 Cherryfield Way

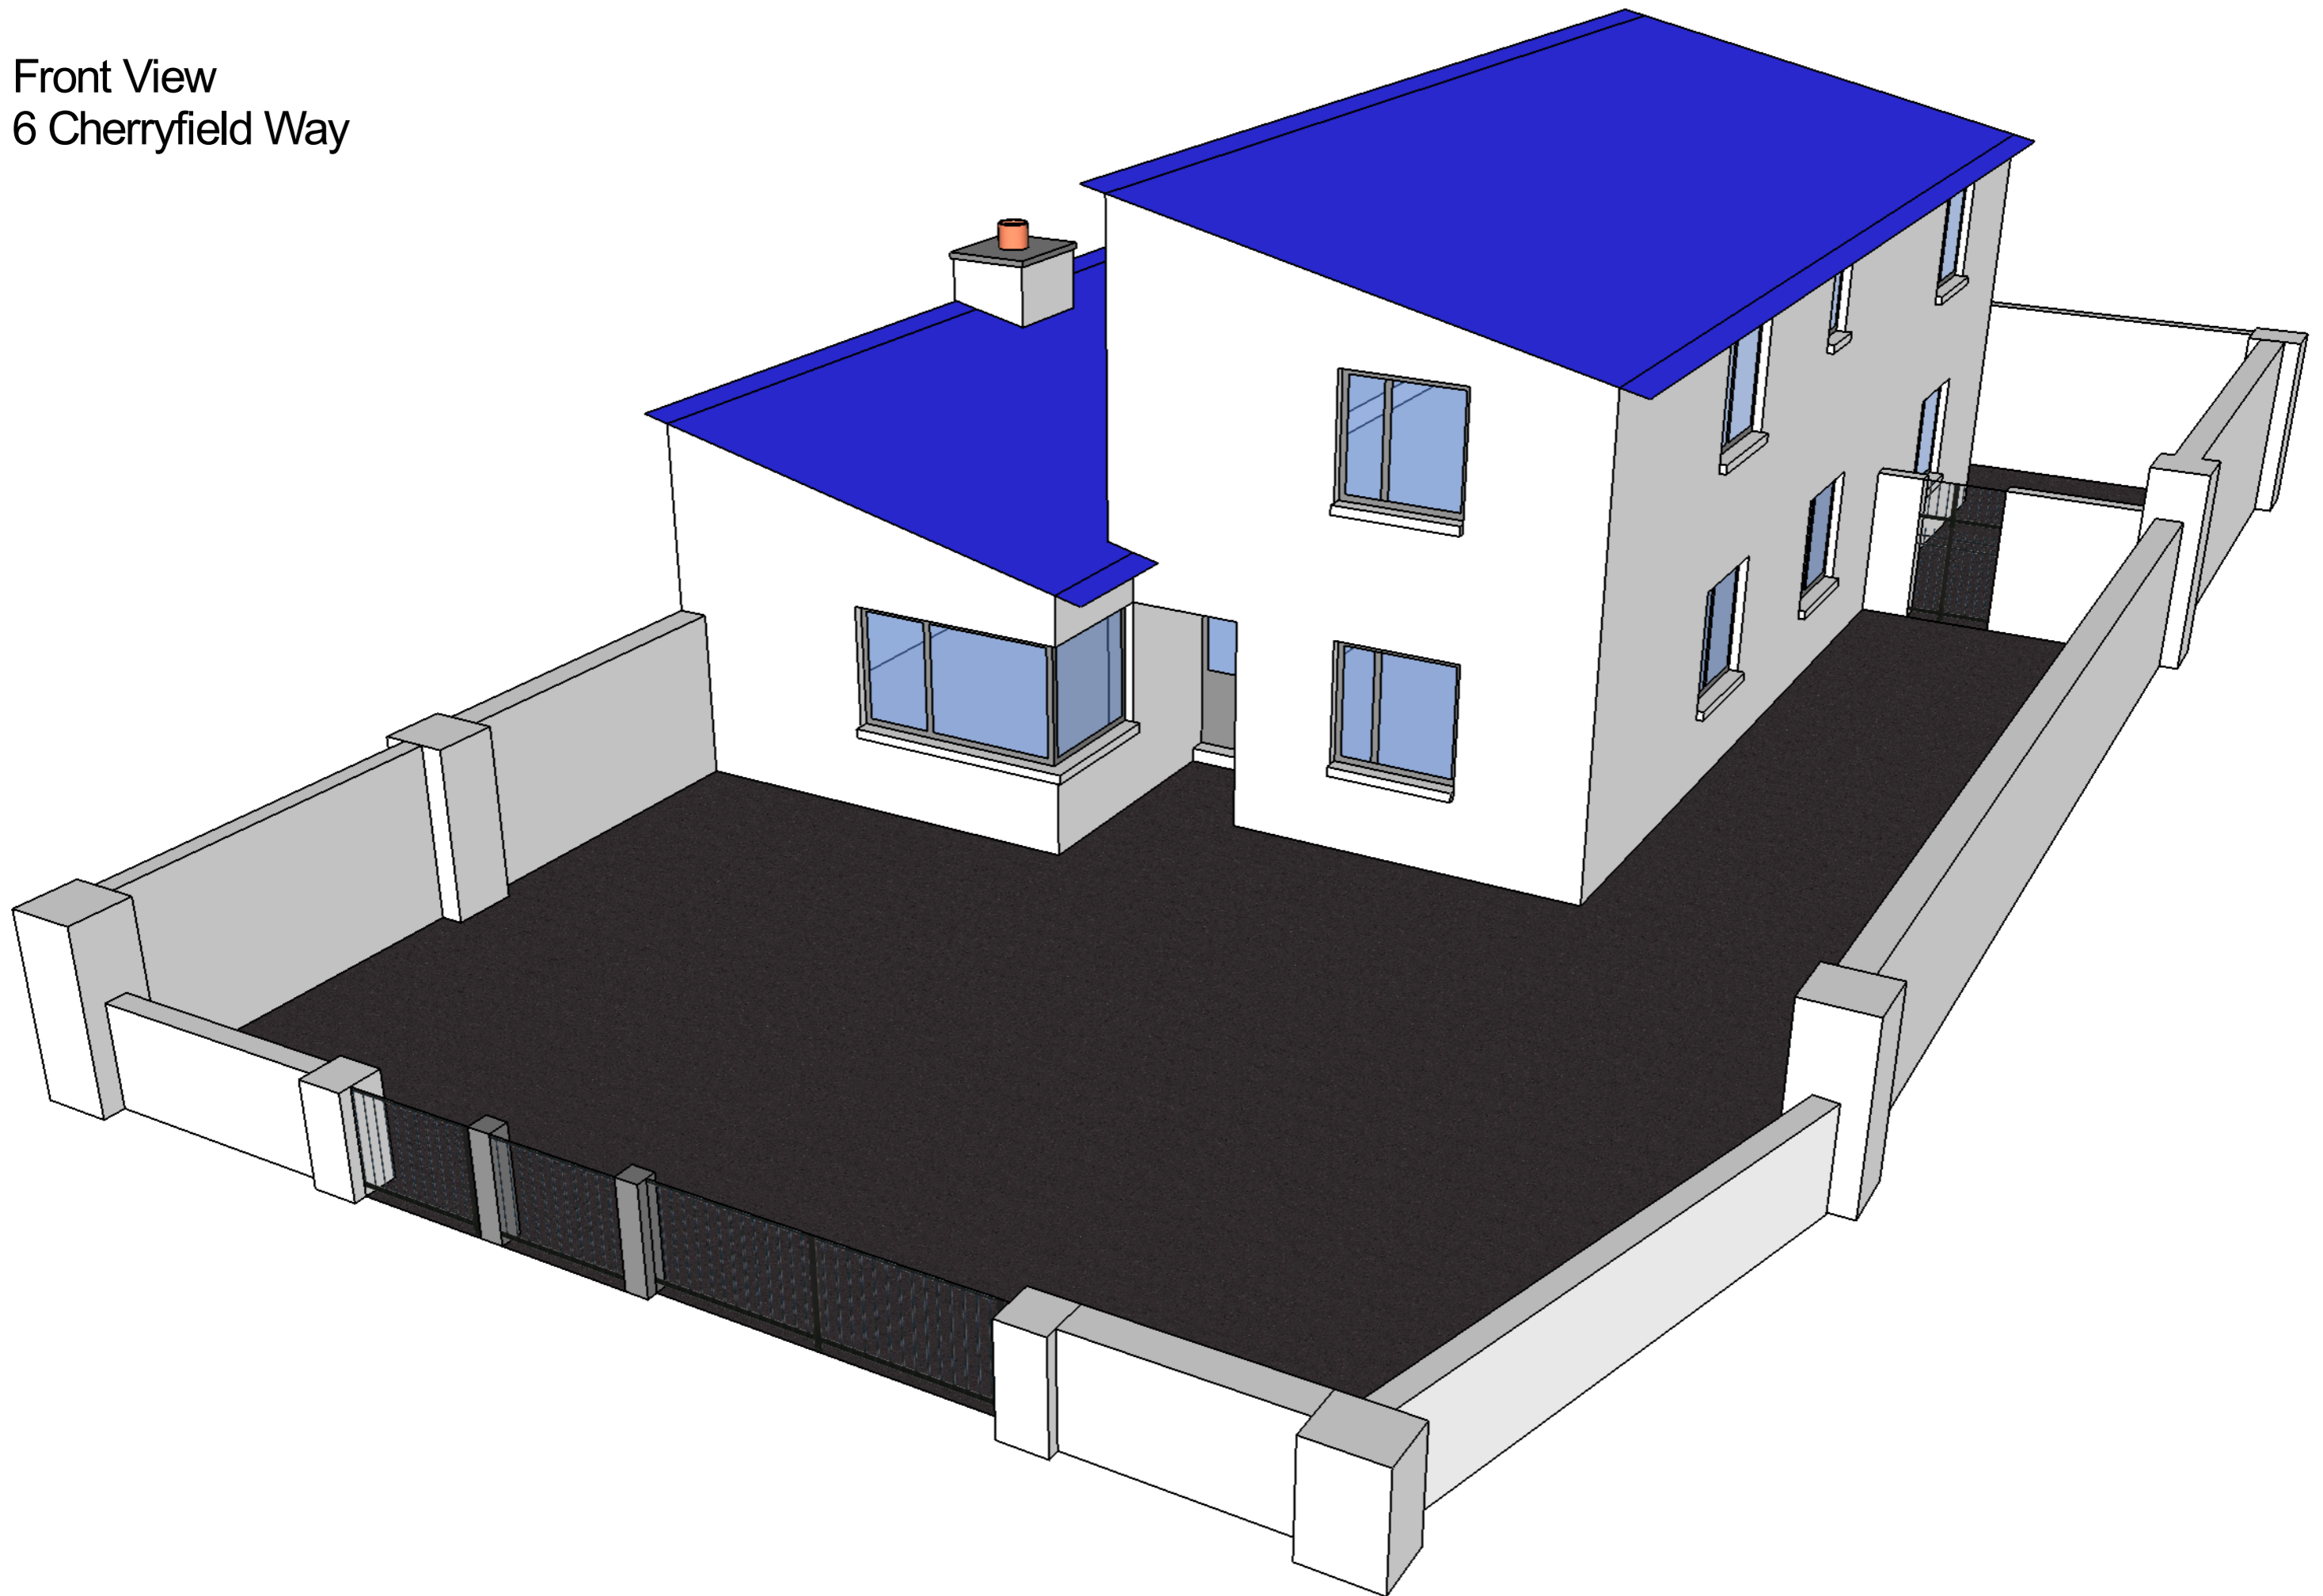

Rear View
6 Cherryfield Way

