


EXISTING NORTH ELEVATION 1 : 100

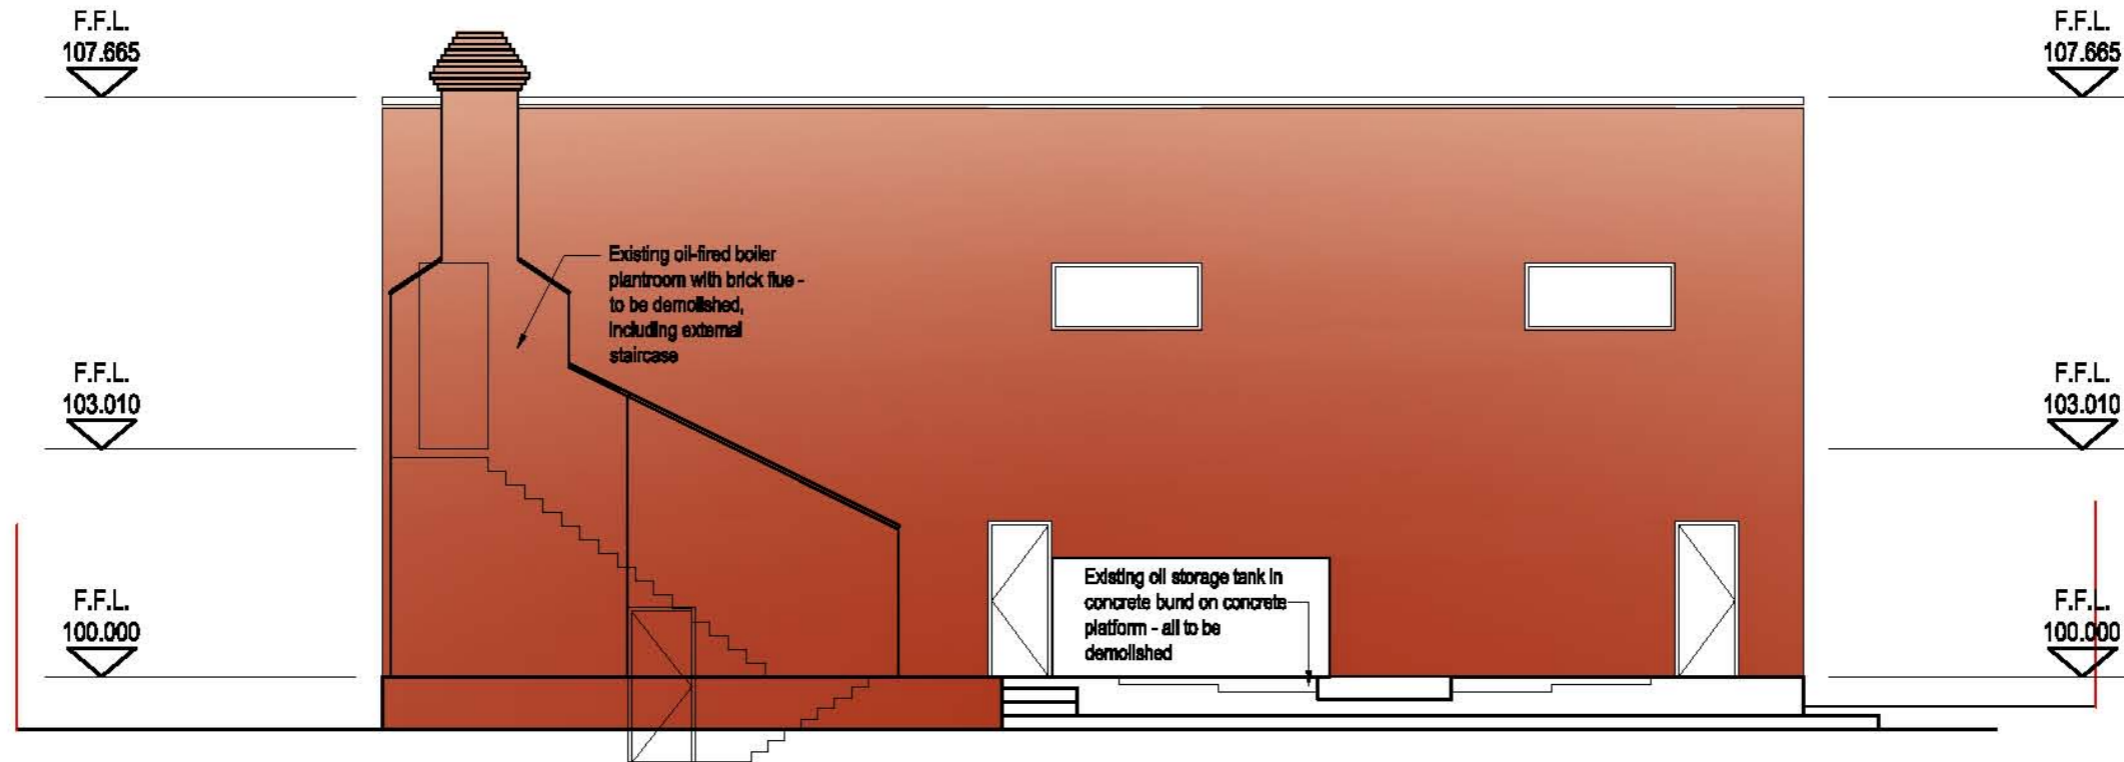

EXISTING EAST ELEVATION 1 : 100

No.	DATE	REVISION

SCALE:-	1:100
DATE:-	JULY 2010
DRAWN:-	JG

PROJECT TITLE:	ROWLAGH COMMUNITY CENTRE EXTENSION	
DRAWING TITLE:	EXISTING ELEVATIONS 2 OF 2	
SENIOR ARCHITECT:	E. CONROY FRIAI	PROJECT ARCHITECT: J GERAGHTY MRIAI

DRAWING NO:	2010/02/P8/006
REV.	