




SITE LOCATION (NTS)




SCHEDULE OF ACCOMMODATION
 10 no. Own Door / Fully Accessible Dwellings
 and 1 no. Office and Staff area.

GROUND FLOOR –
 Office / Staff Room Floor Area – 48.1 sq.m.
 Dwelling type A : Floor area – 58.4 sq.m.
 Dwelling type B Floor area – 48.0 sq.m.


FIRST FLOOR / SECOND FLOORS -
 Dwelling type C Floor Area – 53.6 sq.m.
 Dwelling type D Floor Area – 48.2 sq.m.
 Dwelling type E Floor Area – 84.2 sq.m.

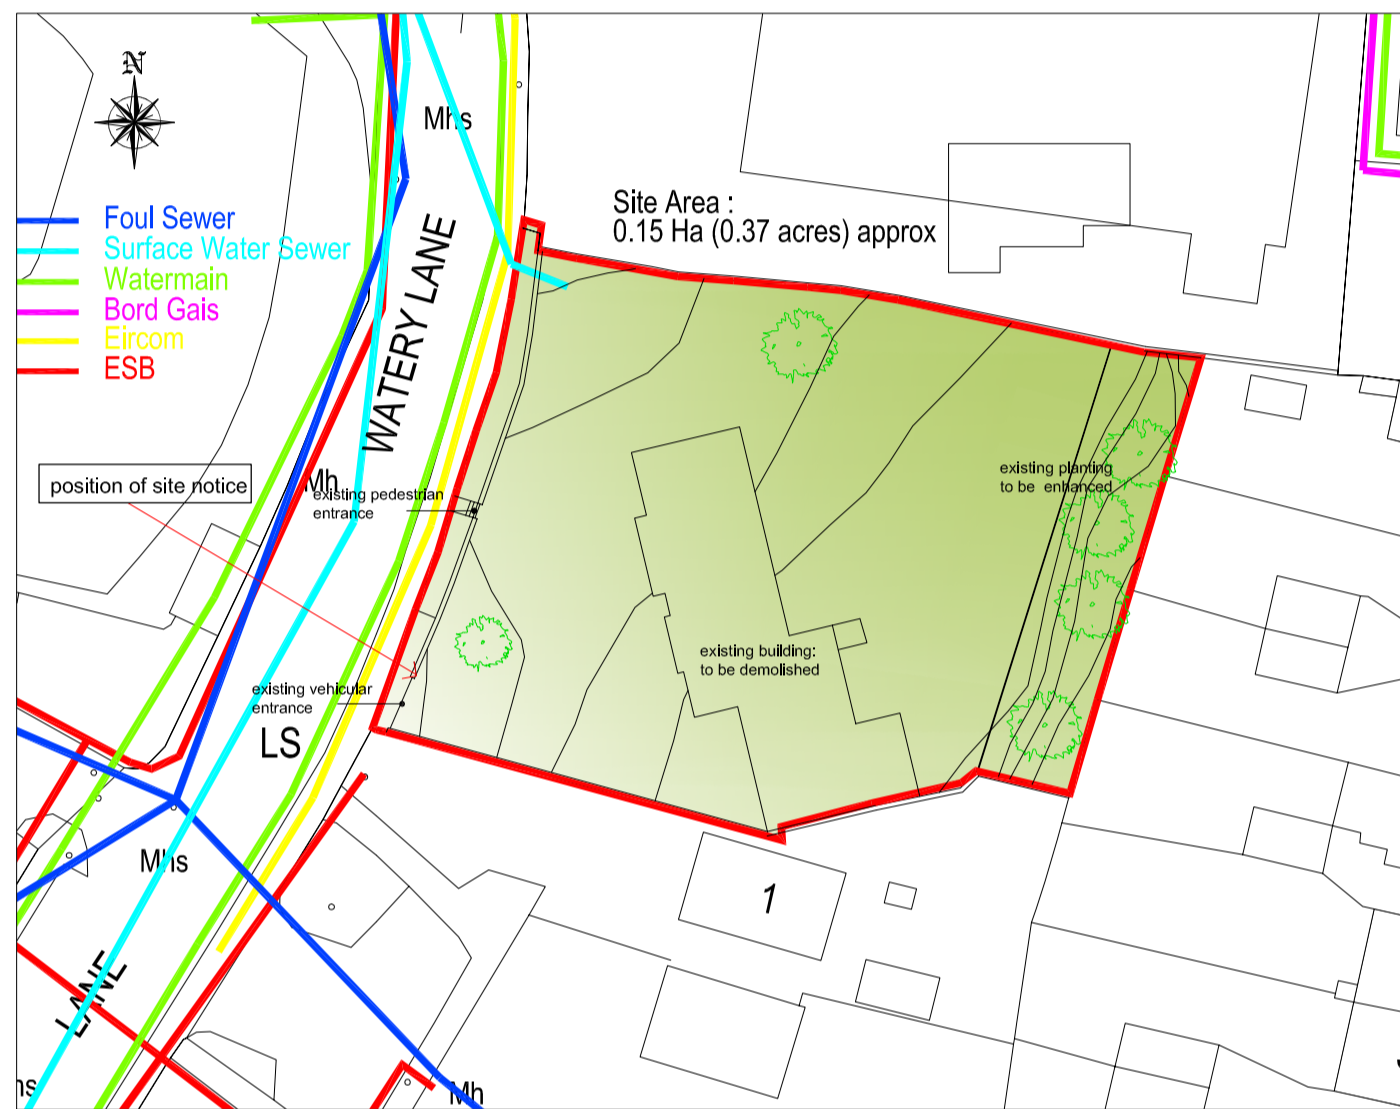

EXISTING SITE PLAN 1 : 500

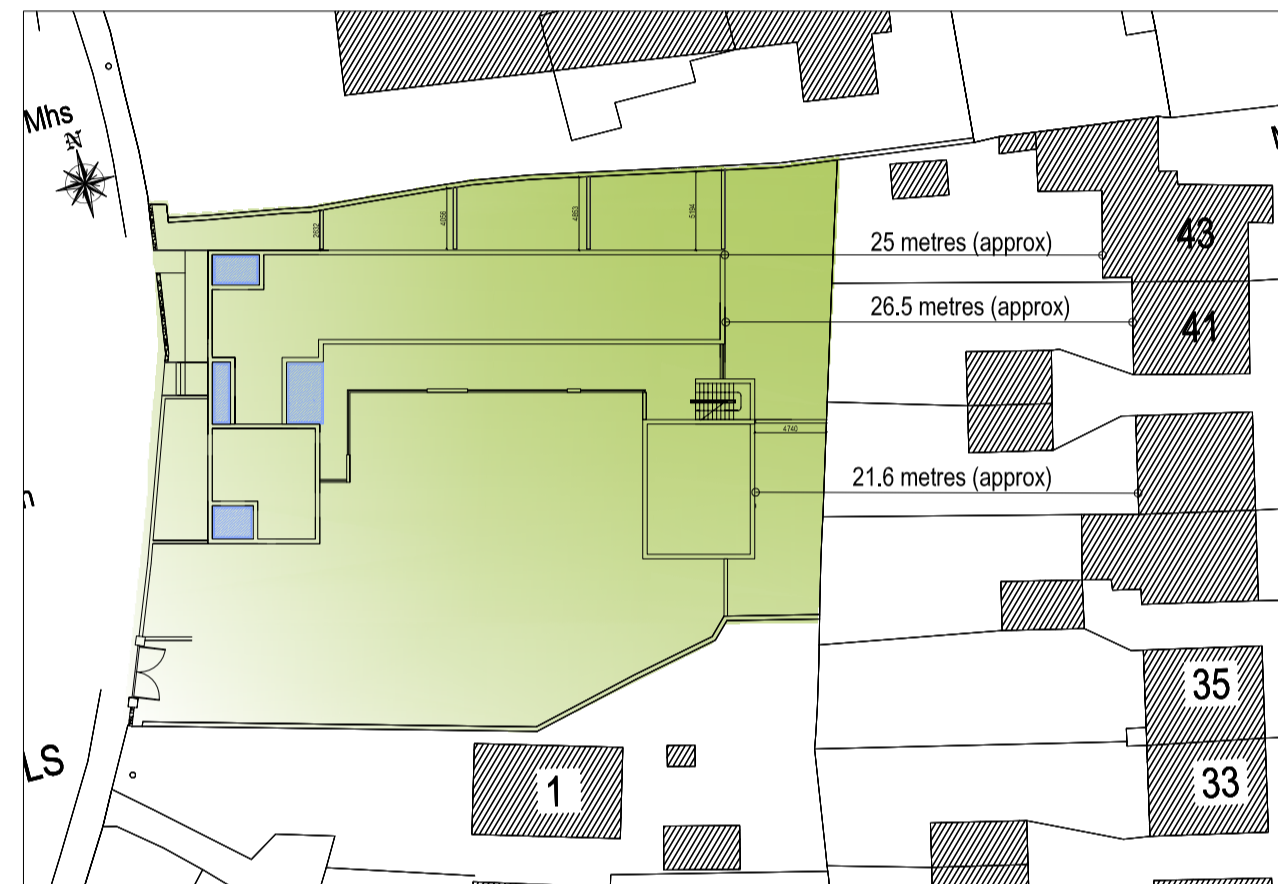

PROPOSED SITE PLAN 1:500

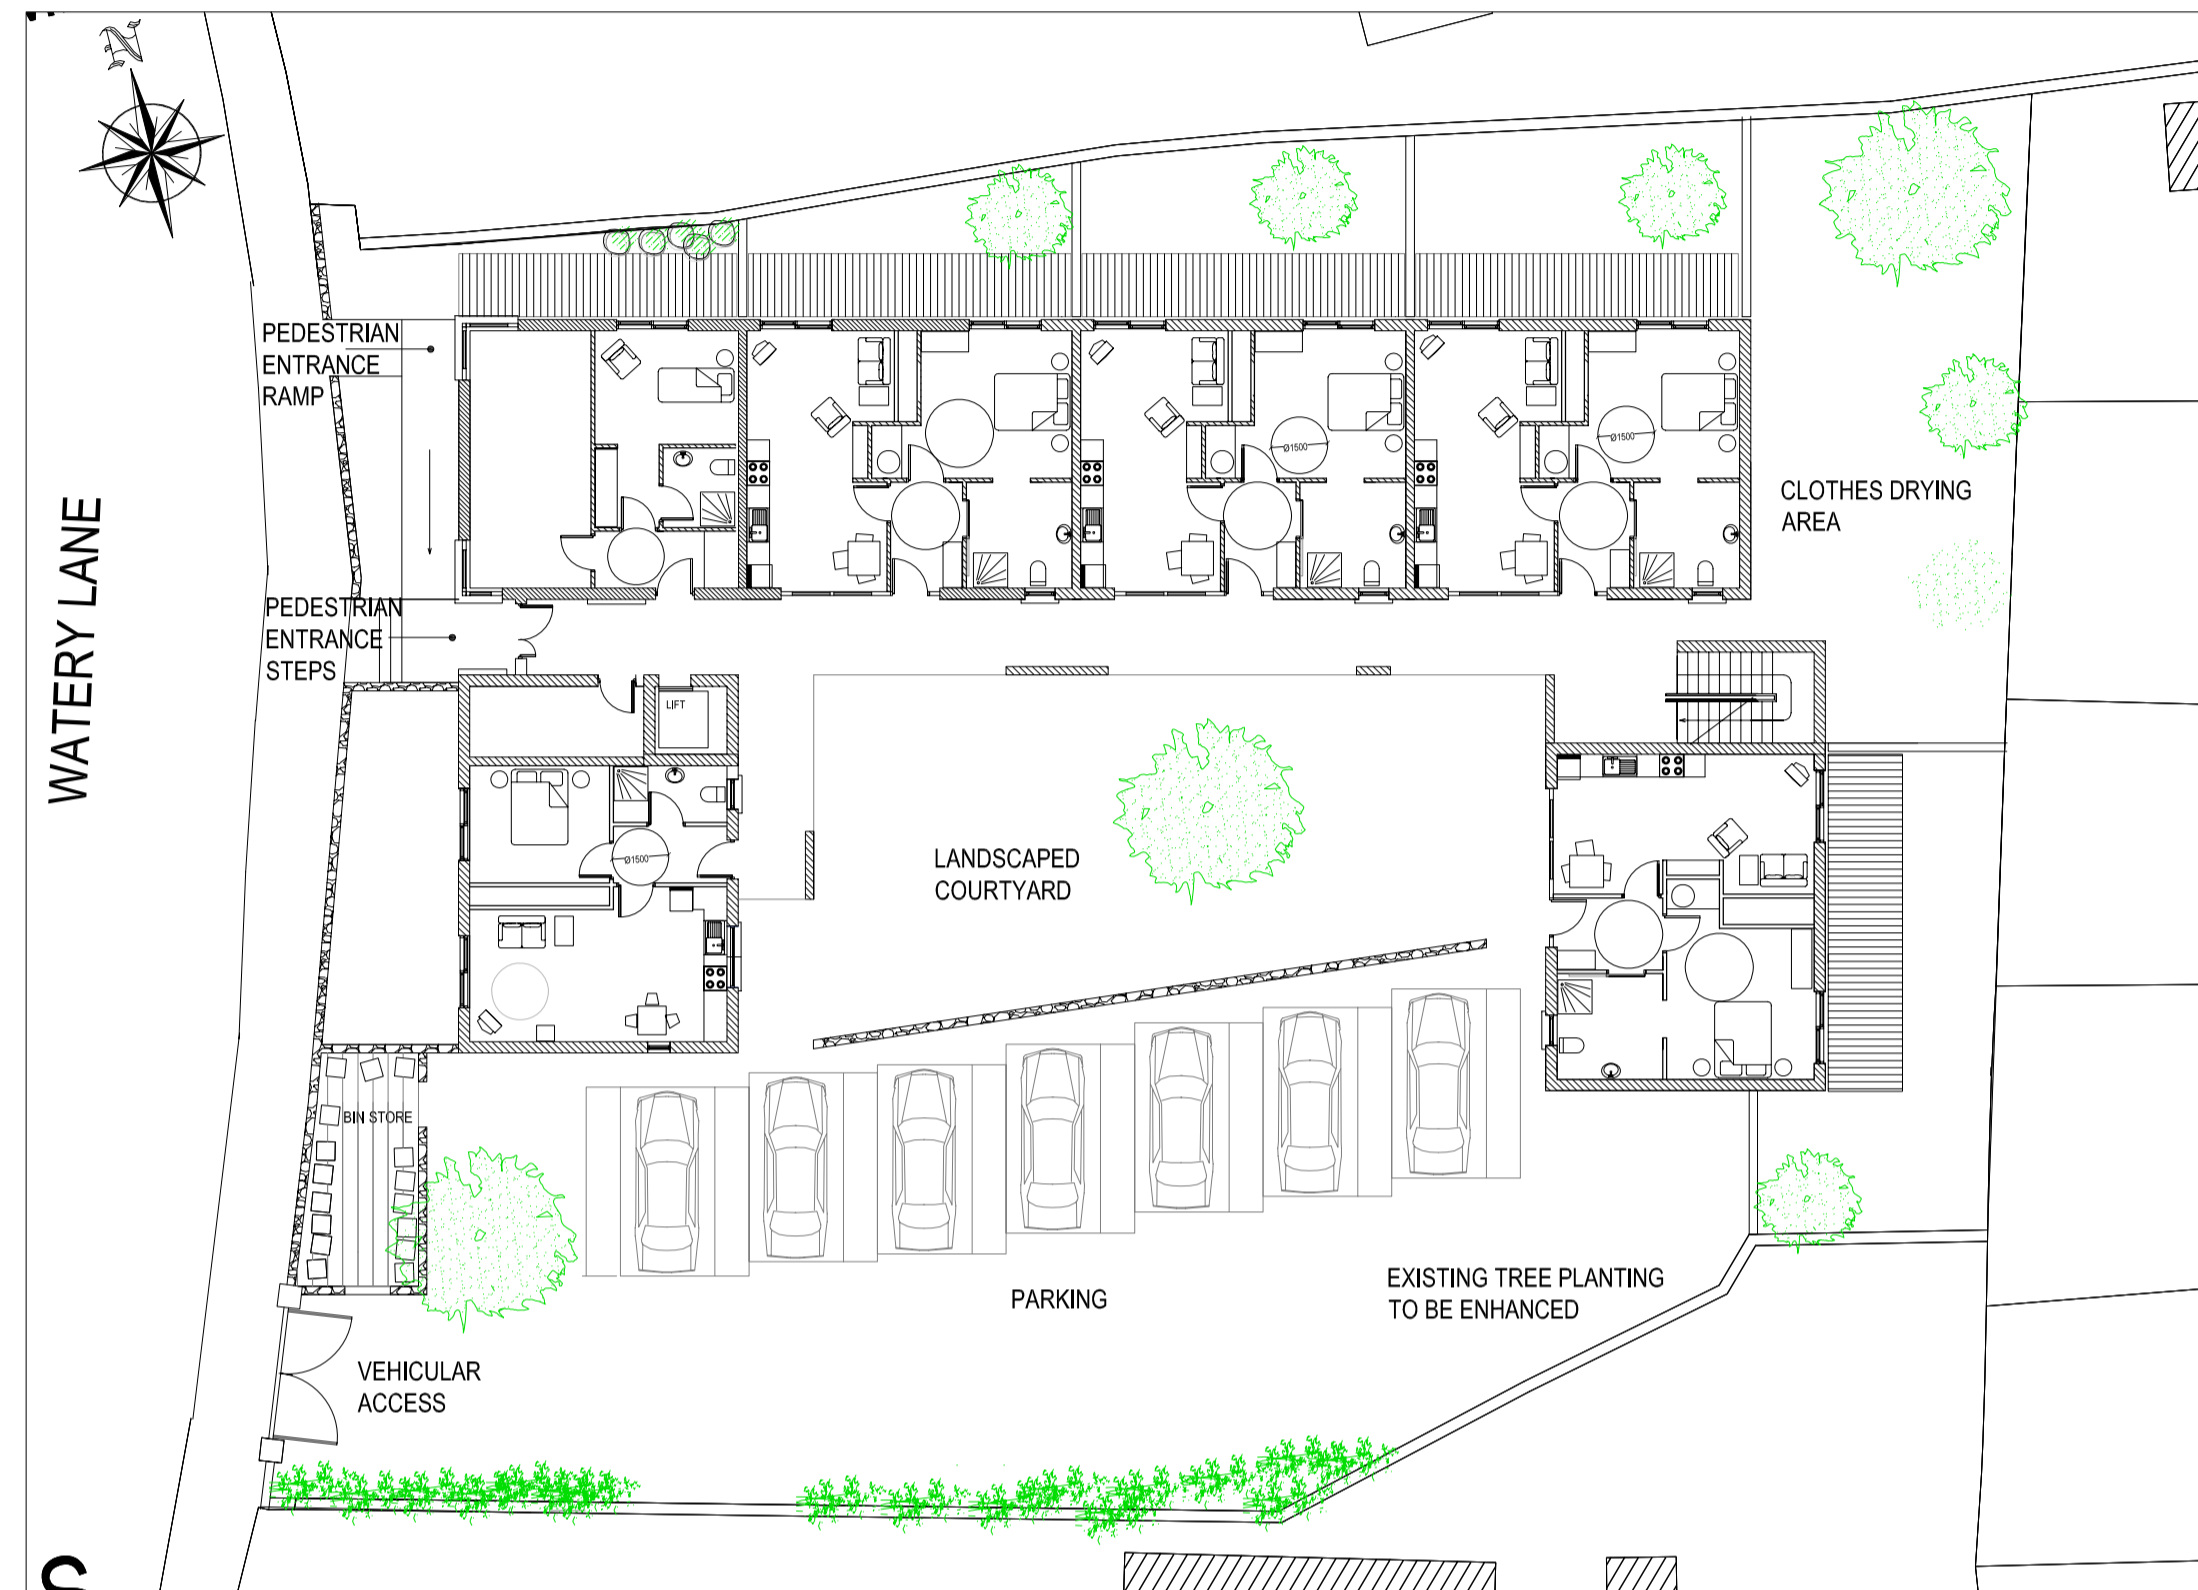


GROUND FLOOR PLAN



WEST (STREET) ELEVATION




SOUTH ELEVATION

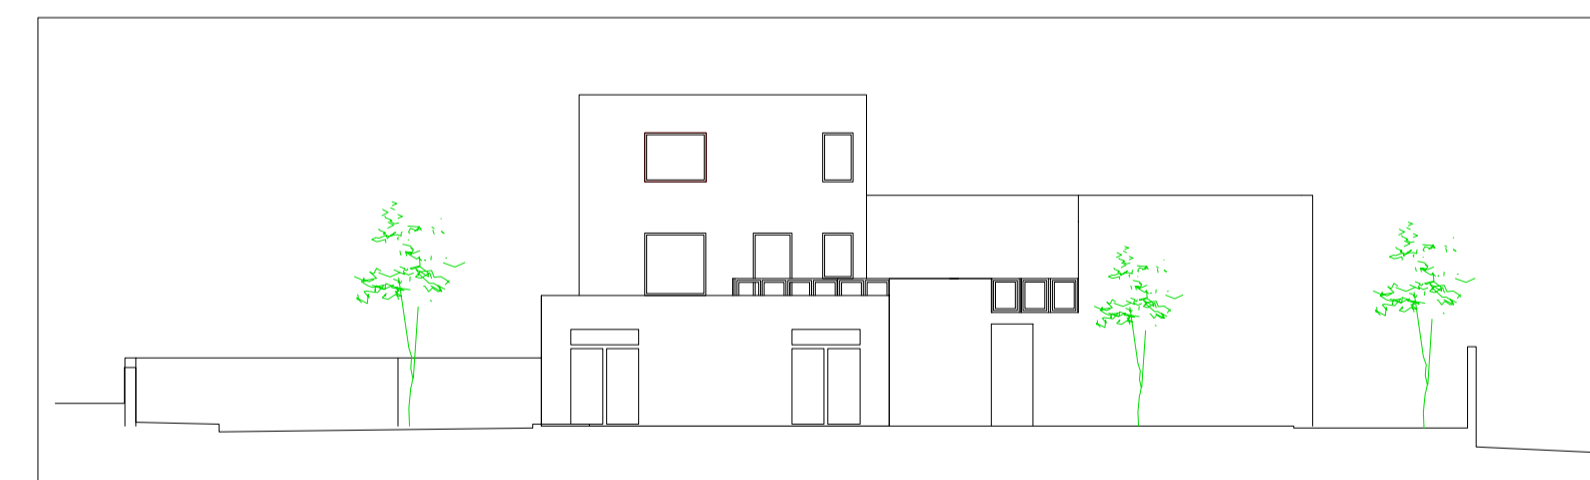


EAST ELEVATION



FIRST FLOOR PLAN

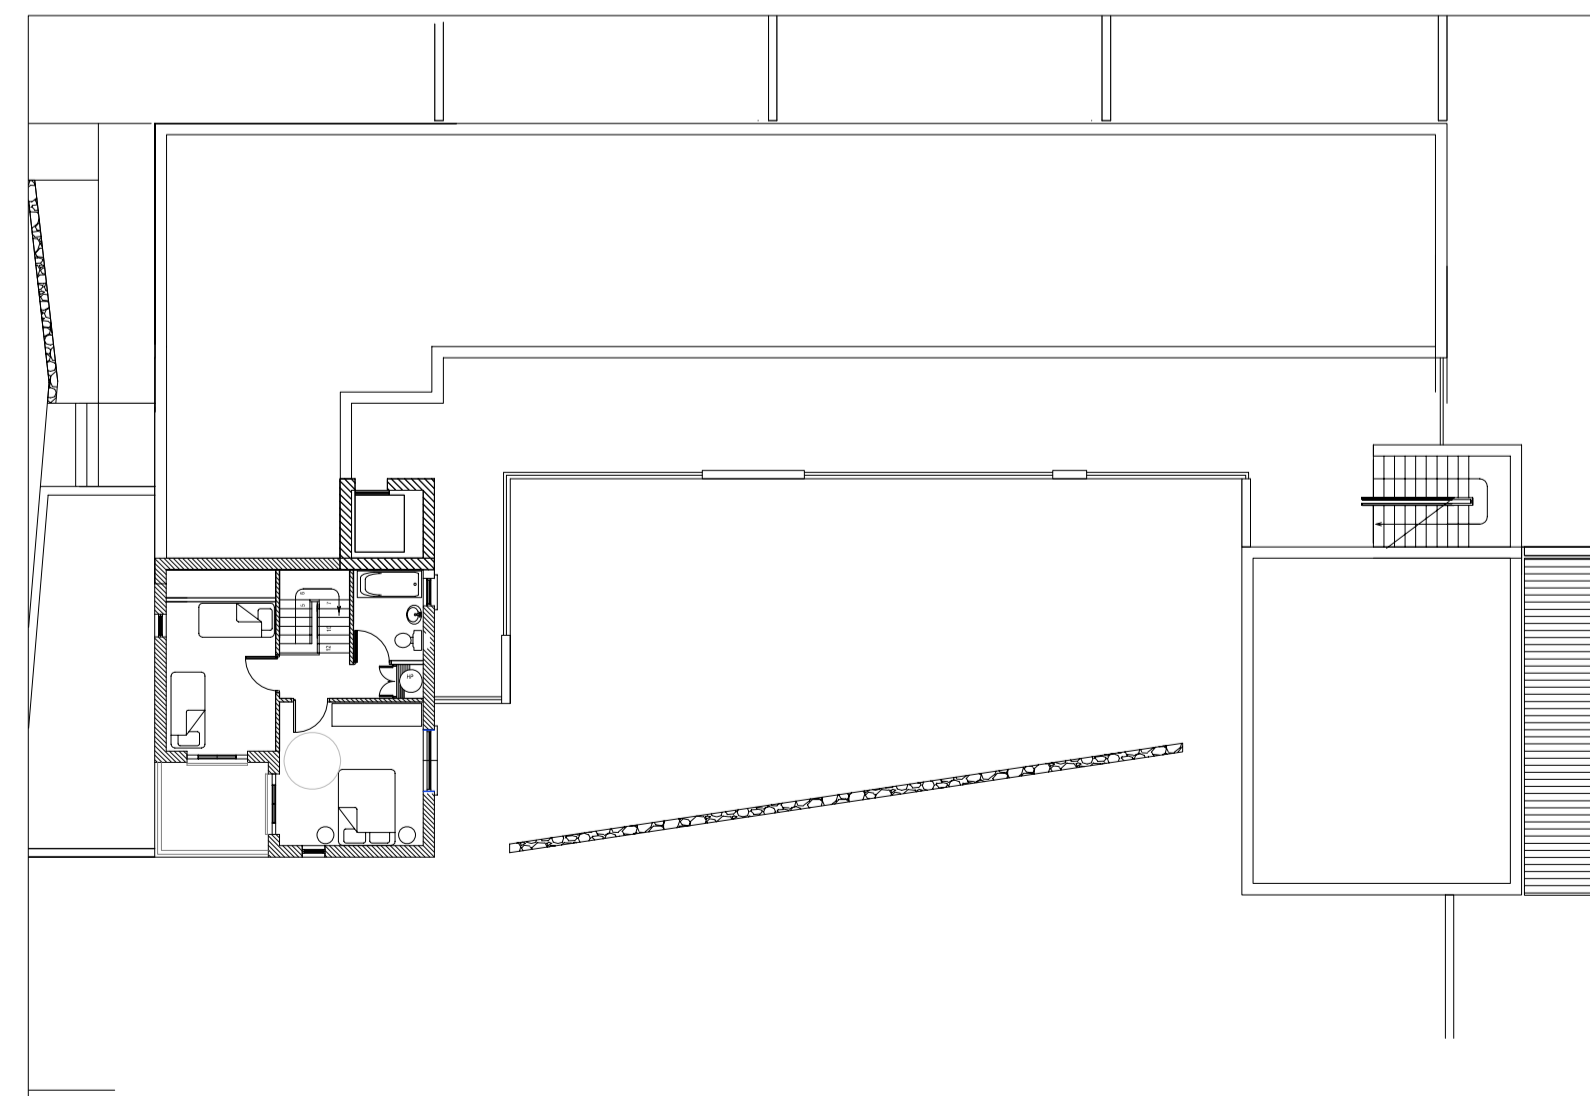


SECOND FLOOR PLAN

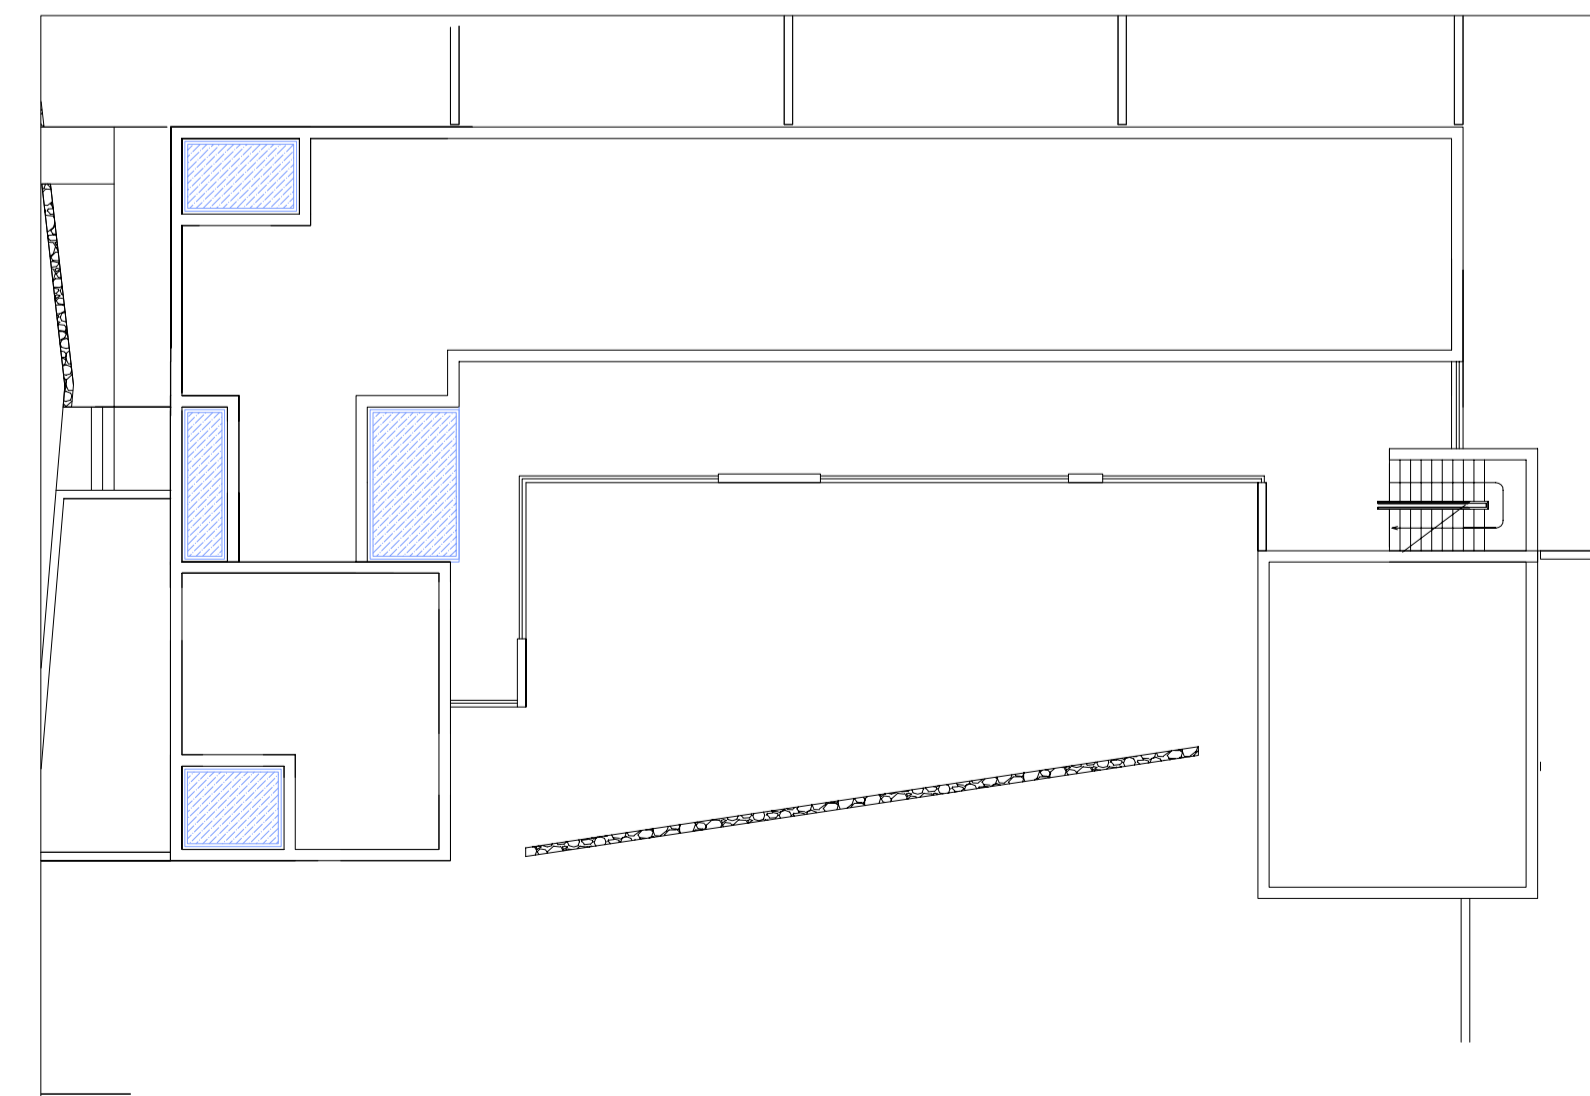

ROOF PLAN

VALHALLA SHELTERED HOUSING DEVELOPMENT,
 WATERY LANE, CLONDALKIN.

SOUTH DUBLIN COUNTY COUNCIL
 ARCHITECTS' DEPARTMENT
 TOWN CENTRE, TALLAGHT,
 DUBLIN 24. TEL.01-414 9000

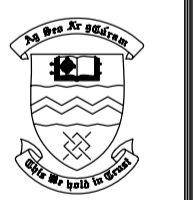

SENIOR ARCHITECT
 Anne Golden

PROJECT ARCHITECT
 Sharon O'Grady

PROJECT TITLE
 VALHALLA - SHELTERED HOUSING

DRAWING TITLE
 PART 8 PRESENTATION :
 PLANS / SECTIONS / ELEVATIONS

DRAWN
 S O'G

CHECKED



SCALE
 1/200 @ A1
 unless otherwise noted

DATE
 20/04/2007

DRAWING NUMBER
 06001HSL/P8-01

REV


SECOND FLOOR

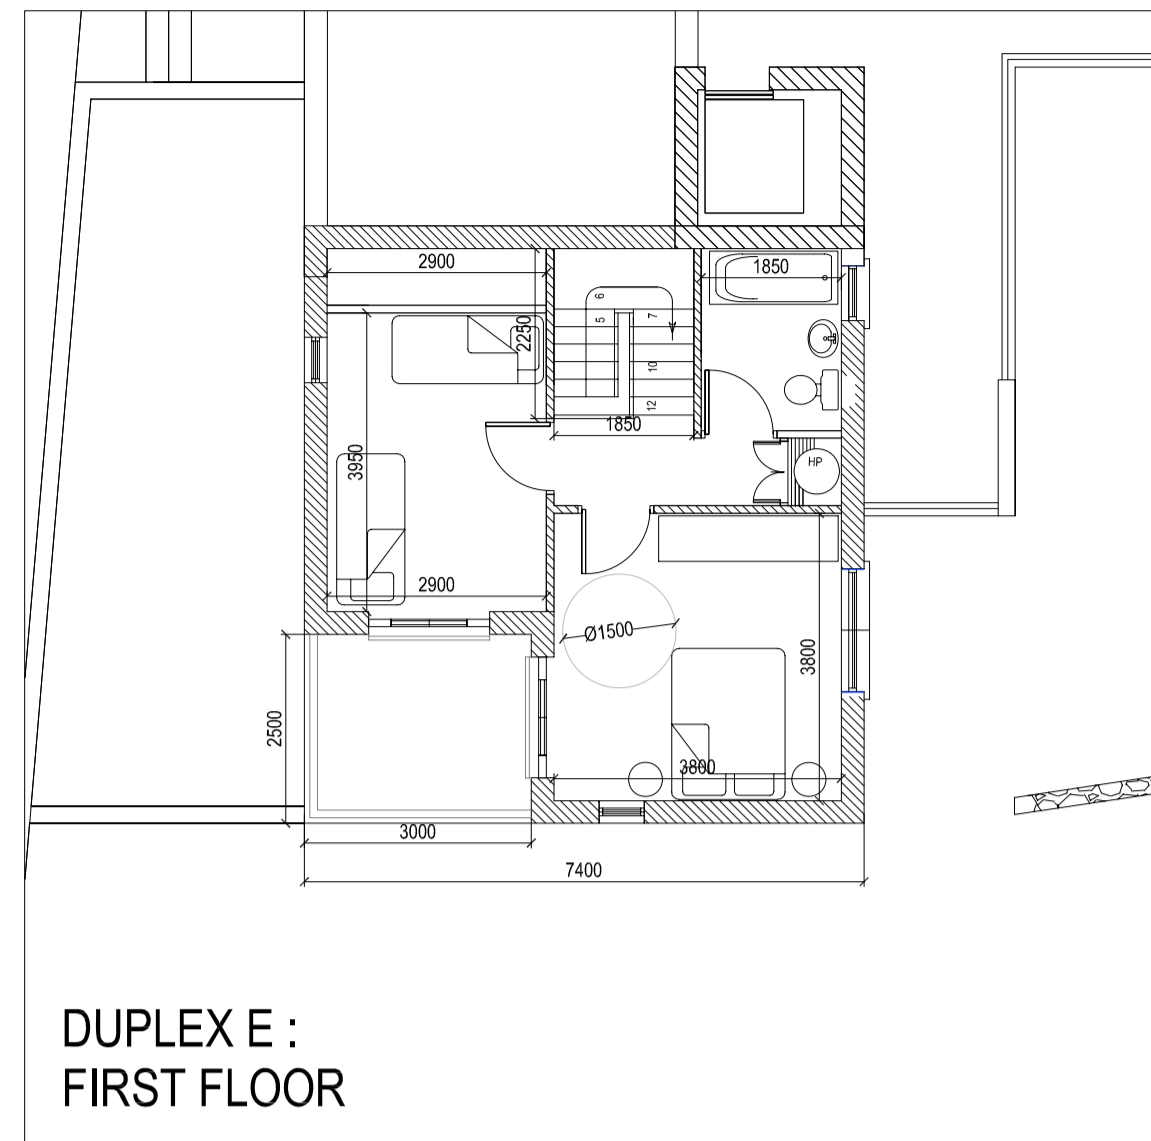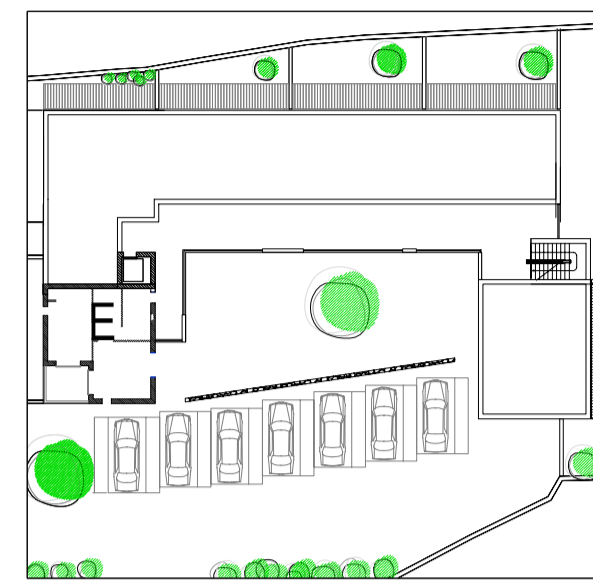

DUPLEX E :
FIRST FLOOR





LONG SECTION THROUGH COURTYARD

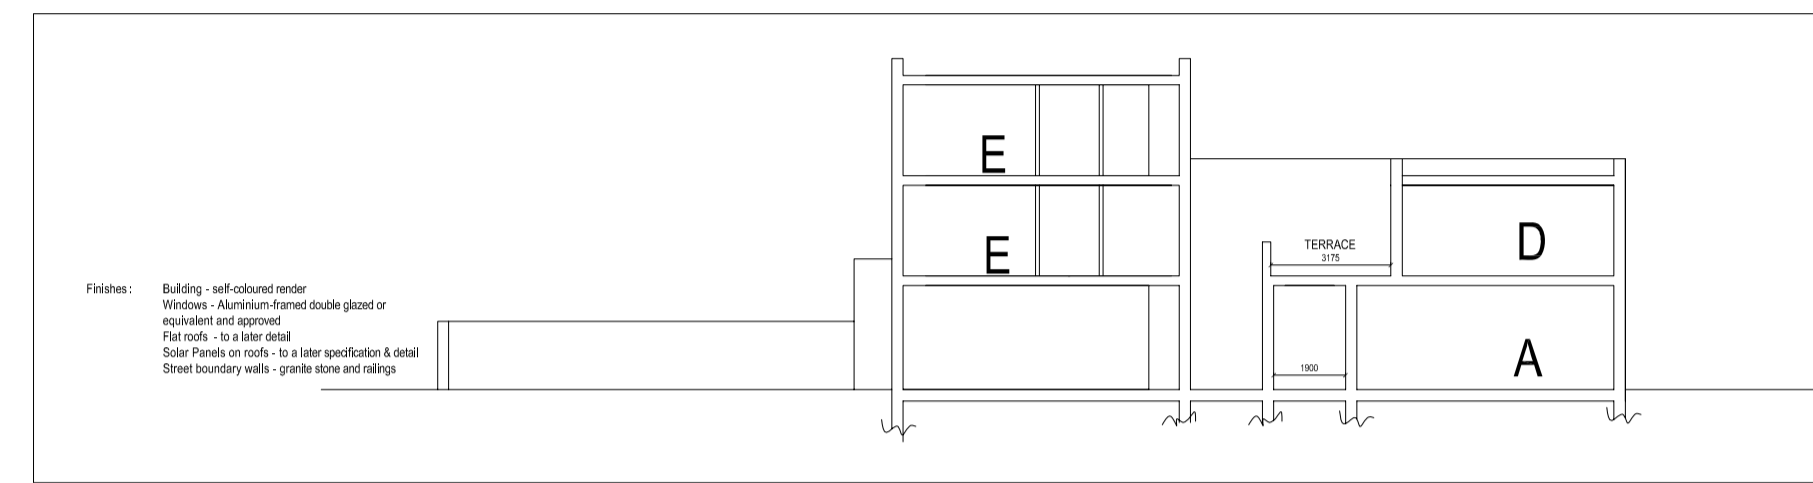


CROSS SECTION THROUGH COURTYARD


FIRST FLOOR

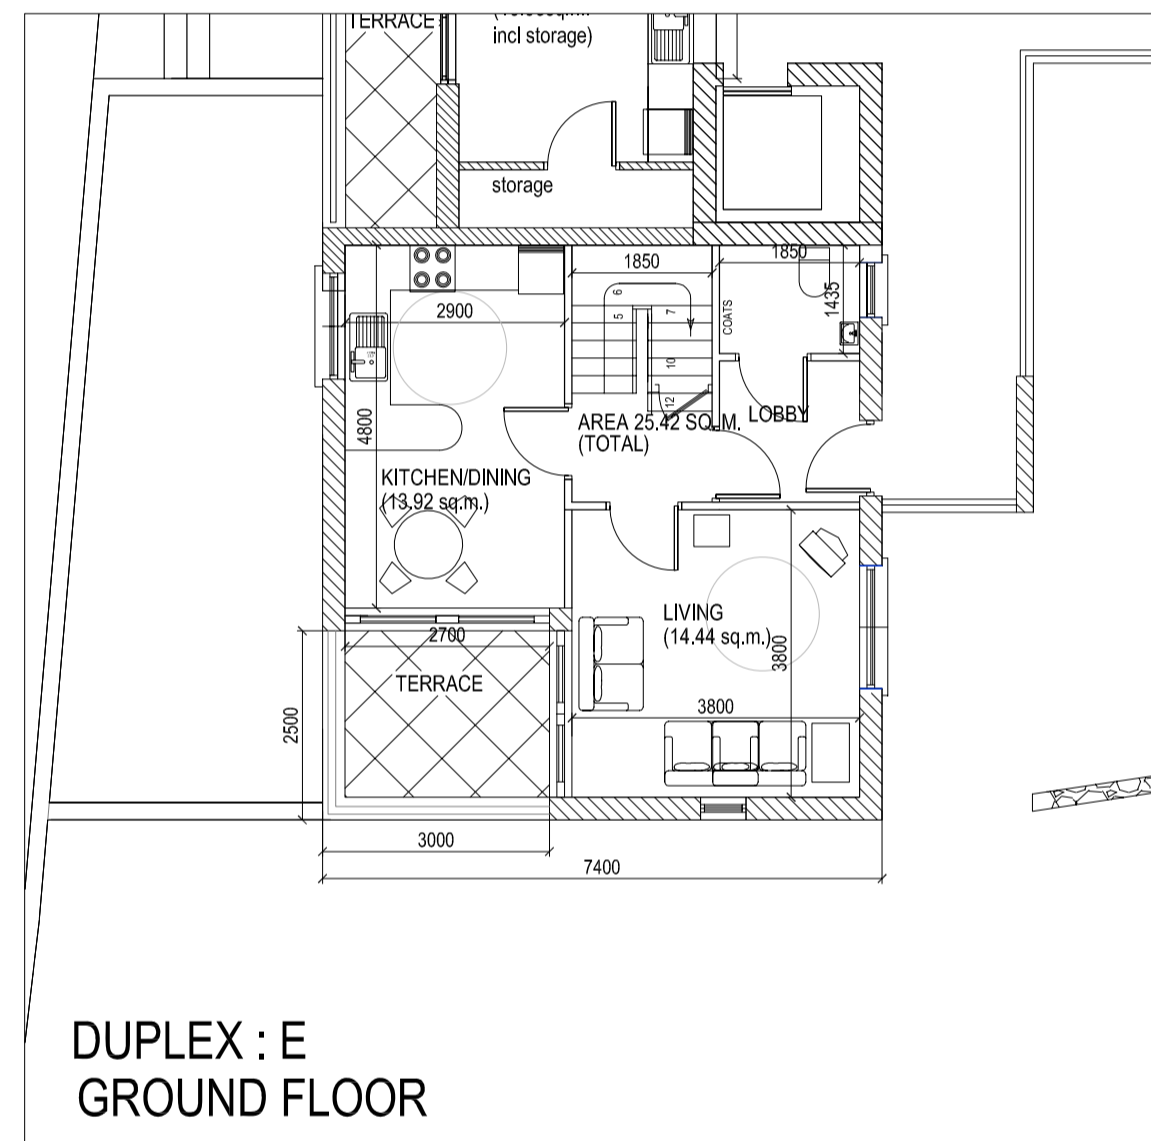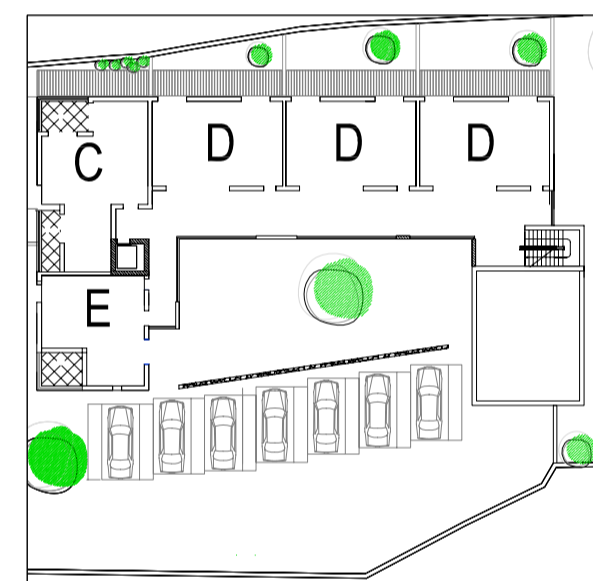

DUPLEX : E
GROUND FLOOR


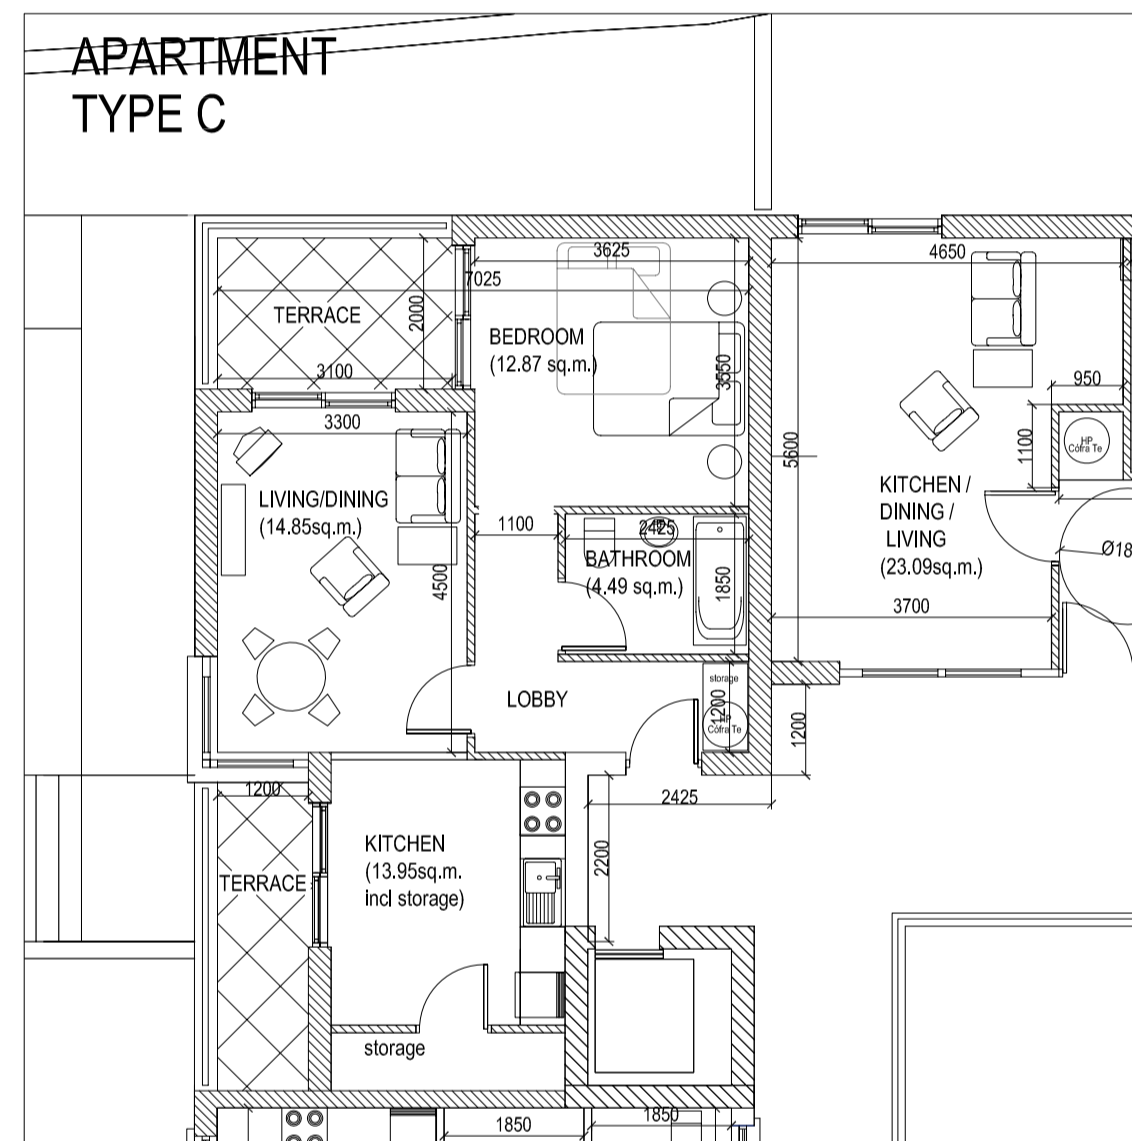


APARTMENT
TYPE C

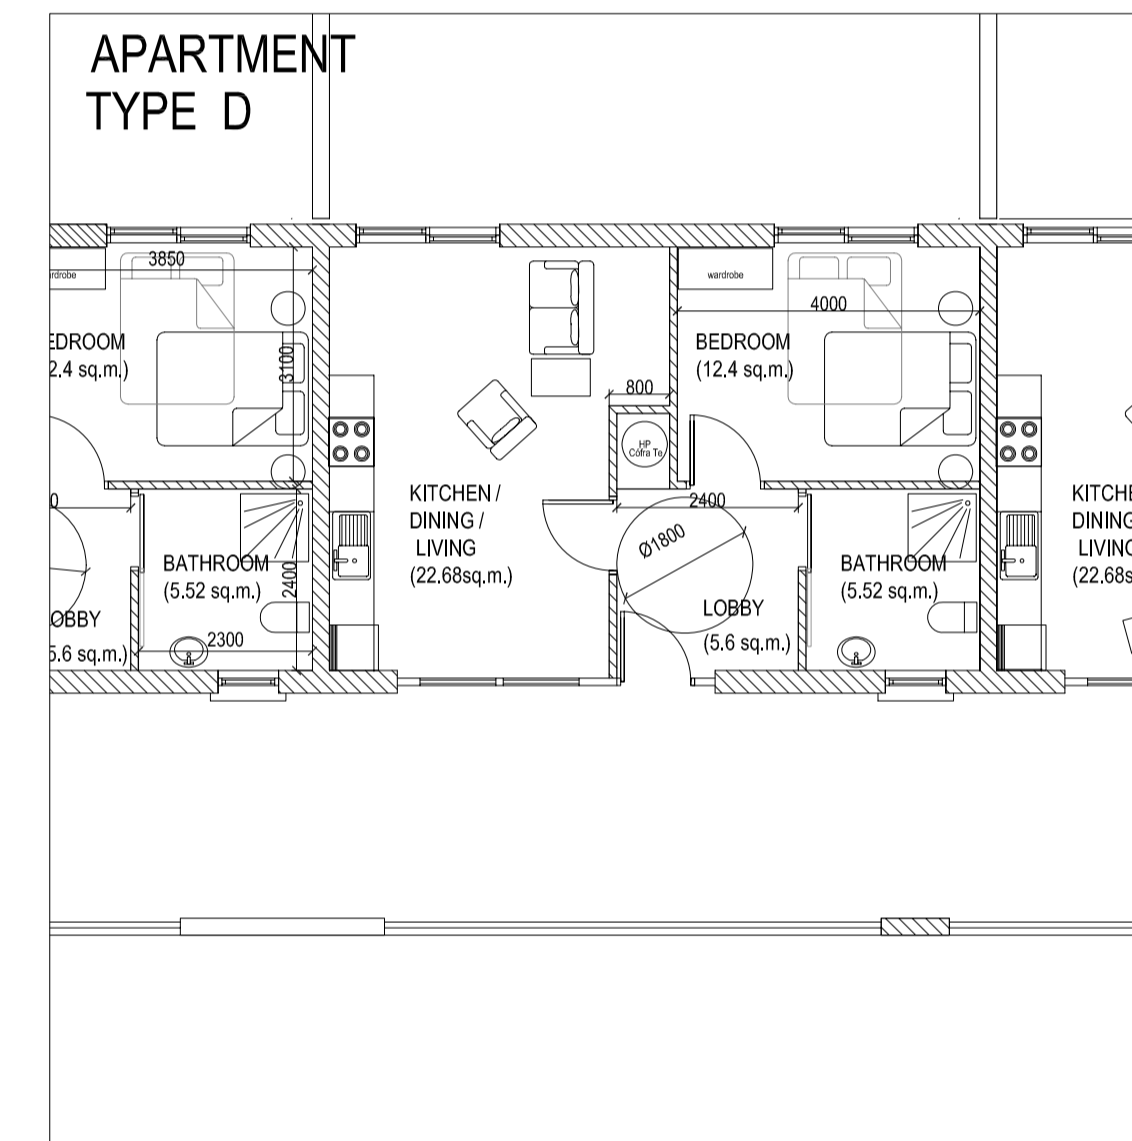


APARTMENT
TYPE D


GROUND FLOOR

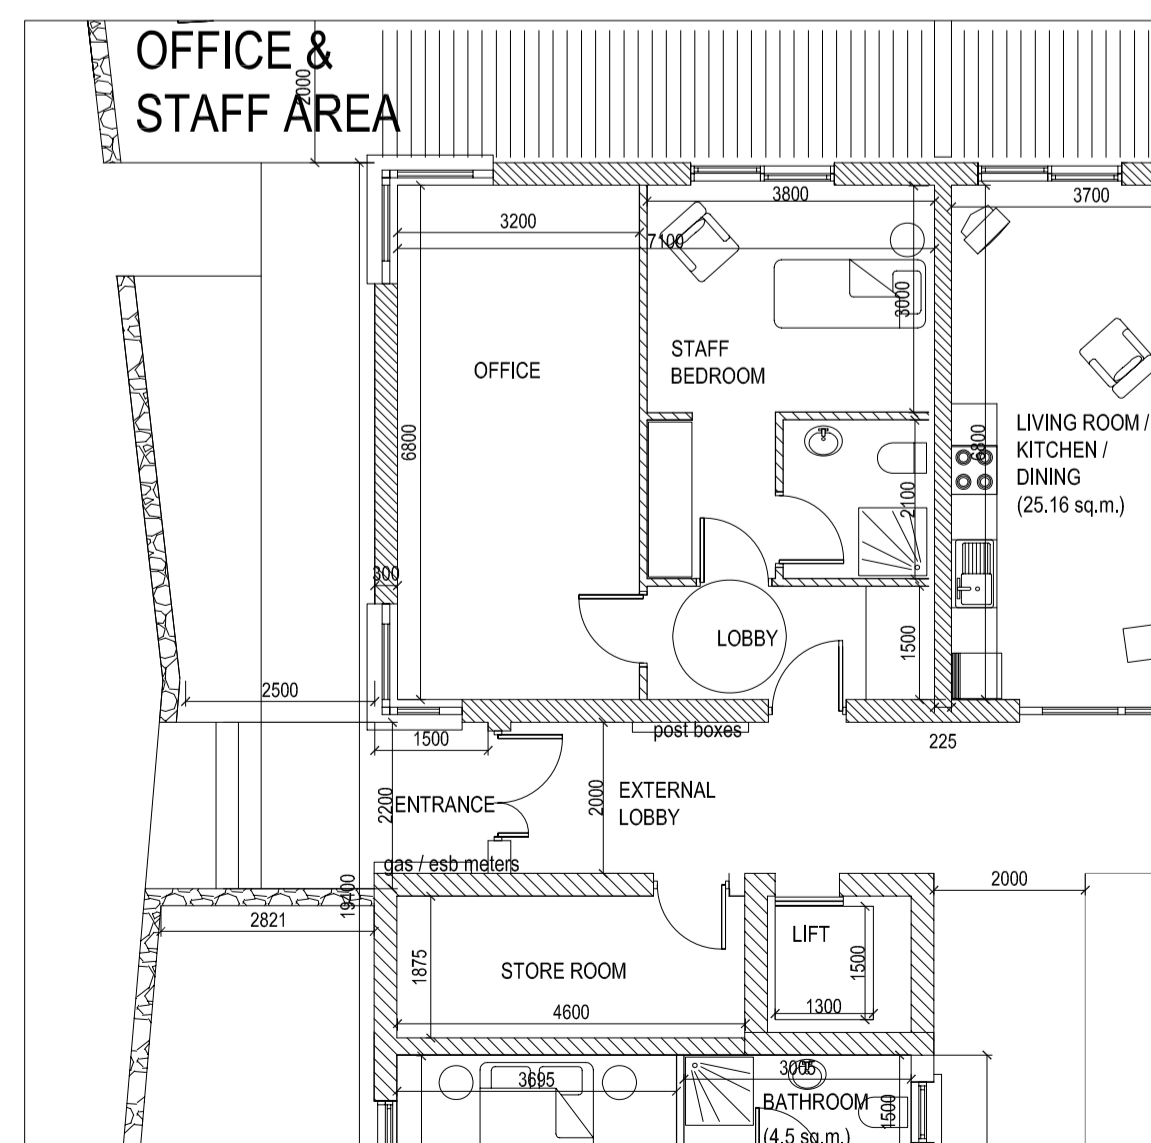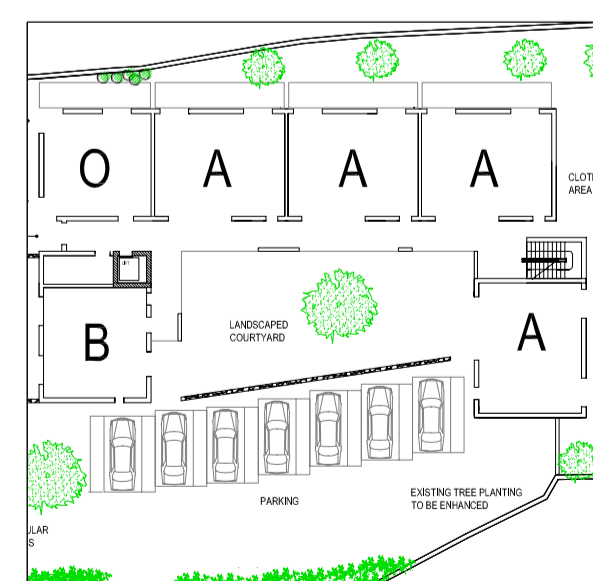

OFFICE &
STAFF AREA

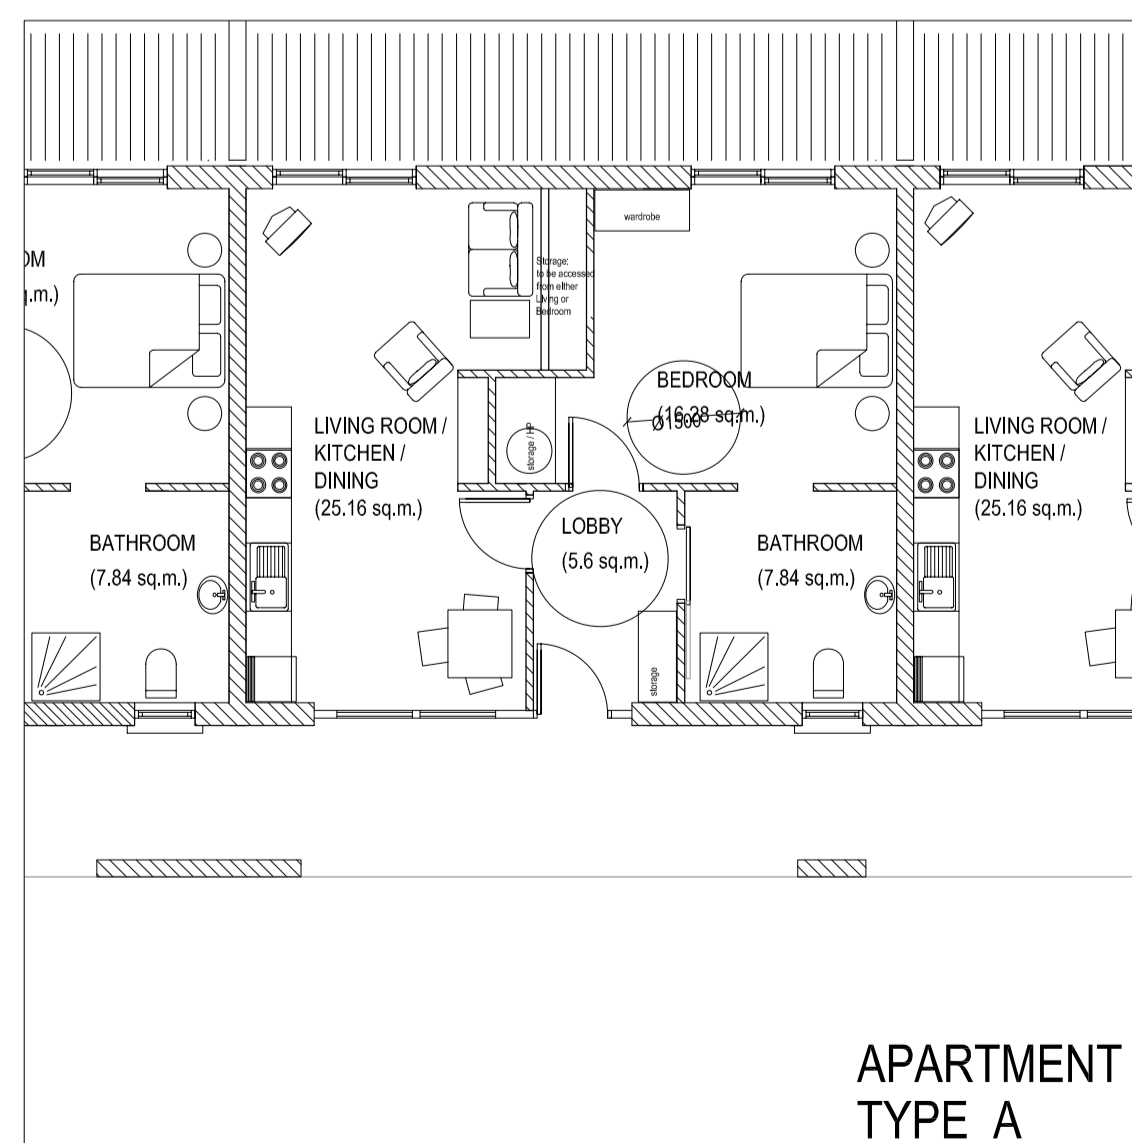

APARTMENT
TYPE A

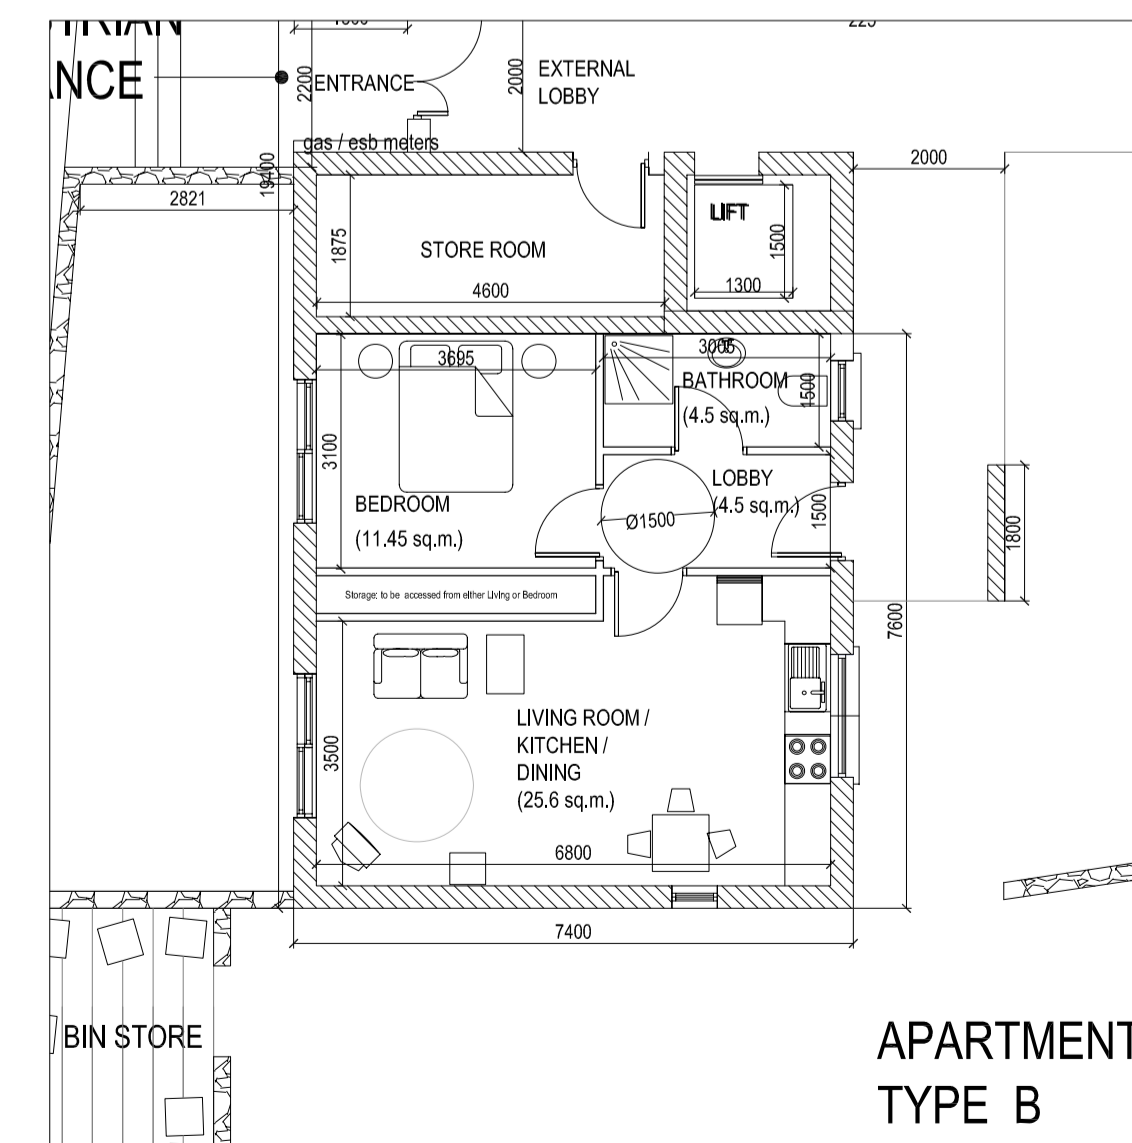

APARTMENT
TYPE B

SOUTH DUBLIN COUNTY COUNCIL
ARCHITECTS' DEPARTMENT
TOWN CENTRE, TALLAGHT,
DUBLIN 24. TEL.01-414 9000



SENIOR ARCHITECT
Anne Golden

PROJECT ARCHITECT
Sharon O'Grady

PROJECT TITLE
VALHALLA - SHELTERED HOUSING

DRAWING TITLE
PART 8 PRESENTATION :
DWELLING TYPE PLANS

DRAWN
S O'G

CHECKED

SCALE
1/200 & 1/100 @ A1

DATE
20/04/2007

DRAWING NUMBER
06001HSCL/P8-02

REV