




FRONT ELEVATION 1:100

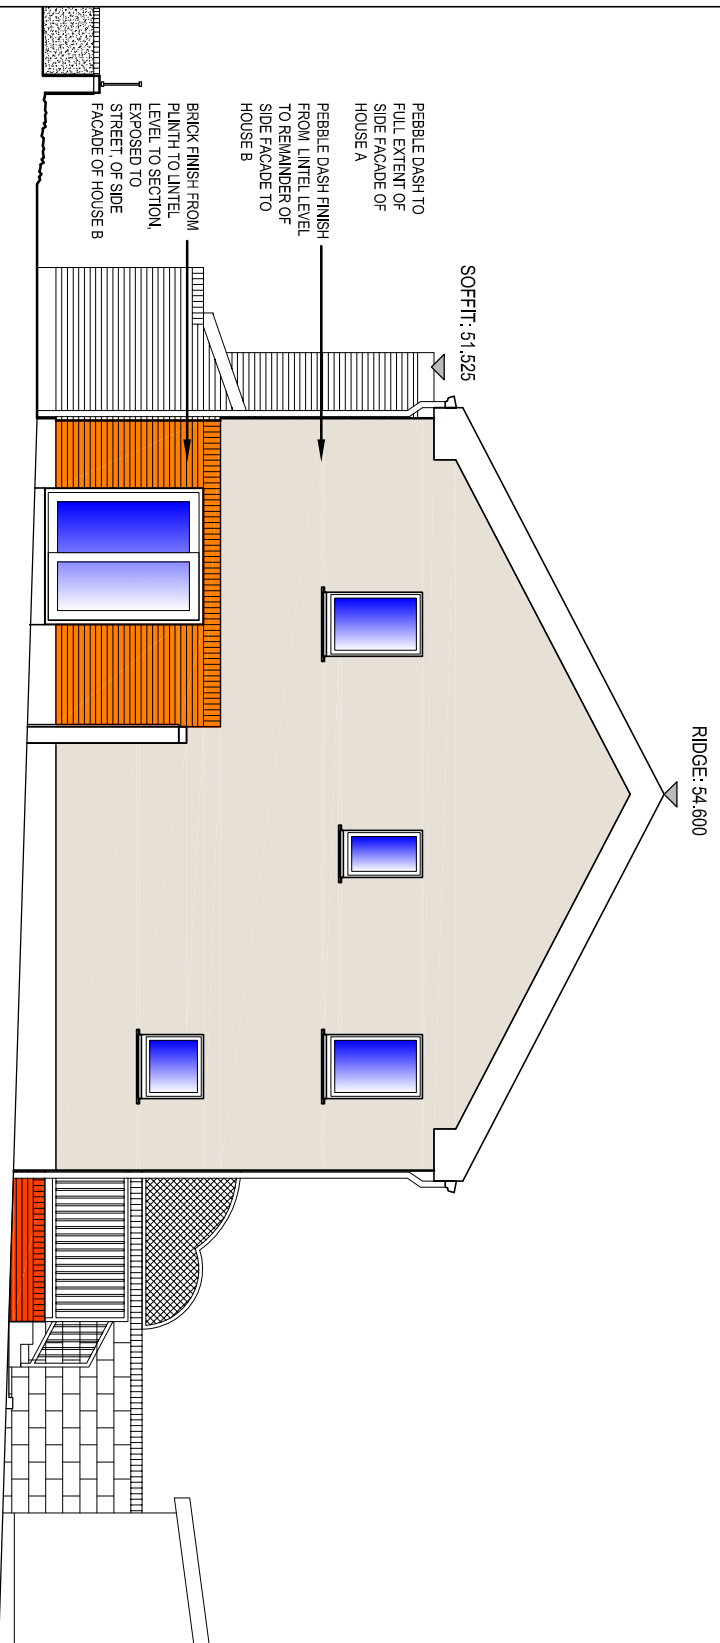


SIDE (EAST) ELEVATION / SITE SECTION 1:100

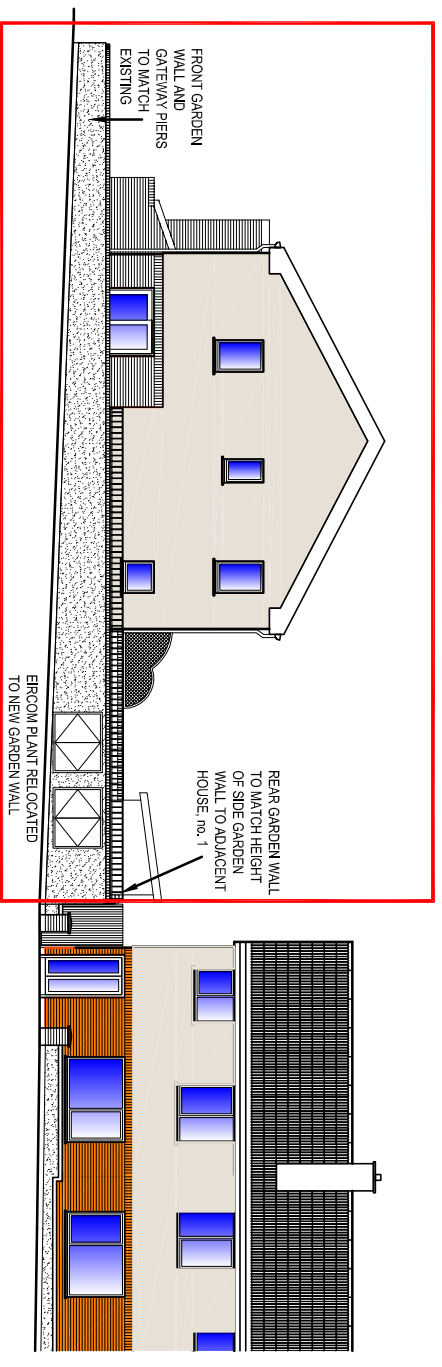

SIDE (EAST) SITE/STREET ELEVATION 1:200

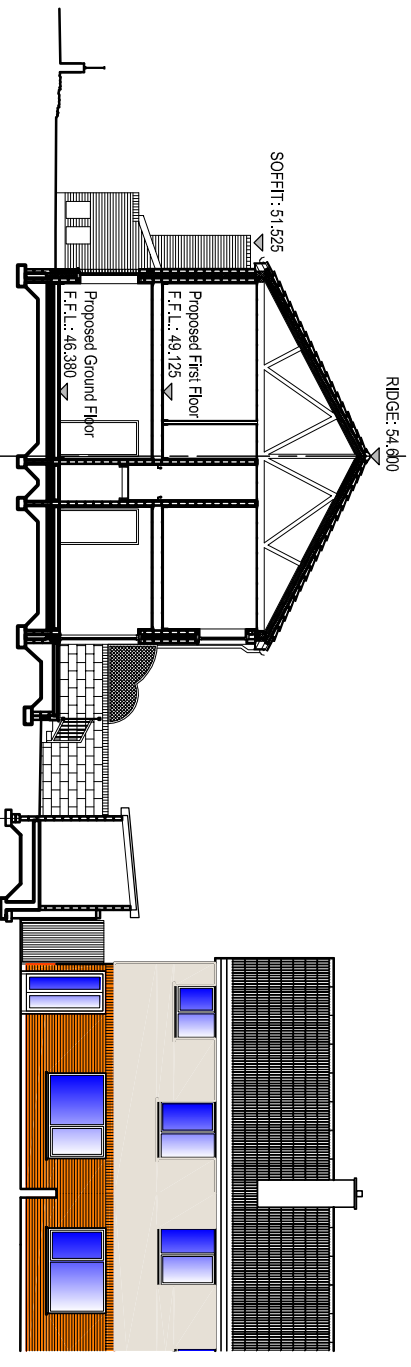

SECTION A - A THRU HOUSE & GARDENS 1:200

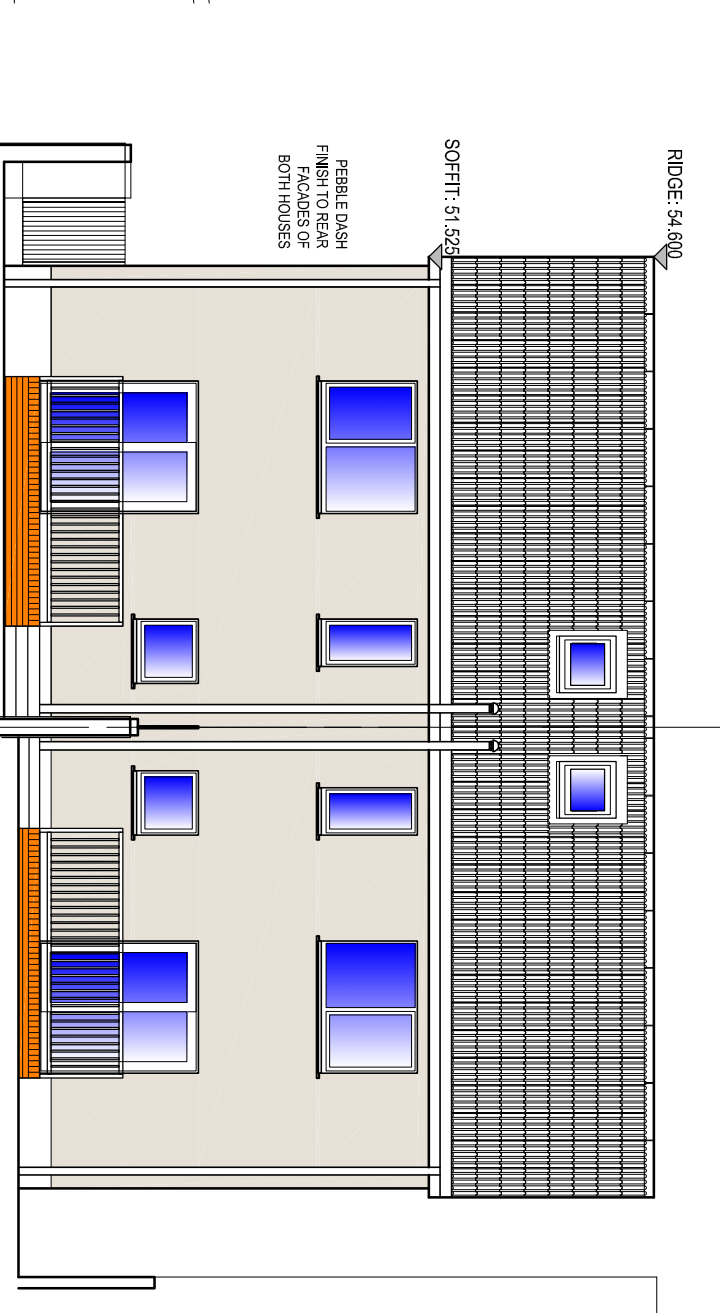

REAR ELEVATION 1:100

St Finian's Avenue Corner Site

PART 8 July 2013

ARCHITECTS' DEPARTMENT
 COUNTY HALL, TALAUGH, DUBLIN 24
 TEL: 01-454 9000, FAX: 01-454 9289
COMHAIRTE CONTAE ANHA CLIAH THEAS
 South Dublin County Council
COUNTY ARCHITECT
 EDDIE CONROY, B.Arch, M.Sc.(Arch) 1994

No.	DATE	REVISION

SCALE:	1:100 + 1:200
DATE:	JULY 2013
DRAWN:	JG

PROJECT TITLE:	ST FINIAN'S AVE CORNER SITE
DRAWING TITLE:	PROPOSED ELEVATIONS
SENIOR ARCHITECT:	EDDIE CONROY COUNTY ARCHITECT
PROJECT ARCHITECT:	JILLIAN GERAGHTY SEN EXEC ARCH

DRAWING NO:	09/12/P/200
REV.	