

WHITESTOWN STREAM/GREEN AREA


NEW INFILL SOUTH OF DROMCARRA AVENUE - WEST SIDE

DROMCARRA AVENUE

SIDE OF 47 DROMCARRA AVENUE

NEW INFILL BESIDE 18 KILCLARE CRESENT

KILCLARE GARDENS

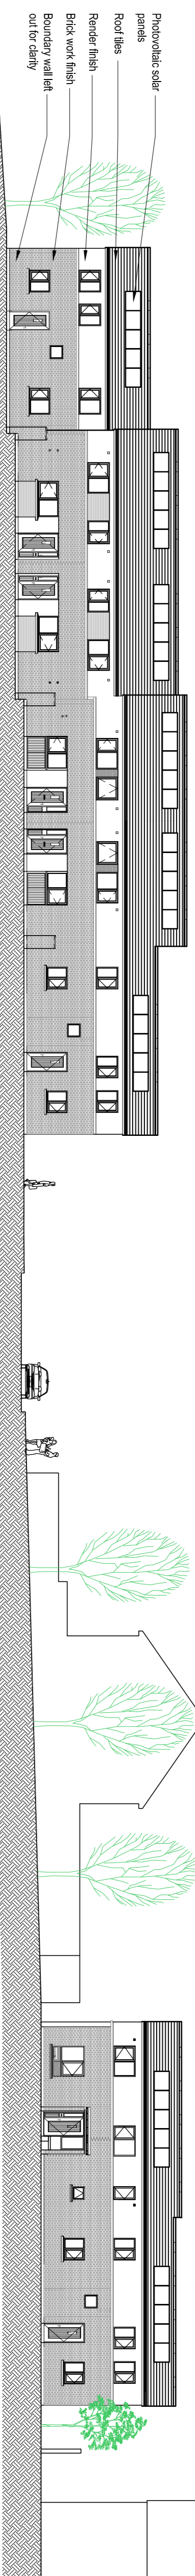

03 STREET ELEVATION A-A
1:200


KILCLARE GARDENS

INFILL NORTH OF DROMCARRA AVENUE

DROMCARRA AVENUE EAST

INFILL SOUTH OF DROMCARRA AVENUE EAST SIDE

WHITESTOWN STREAM/GREEN AREA

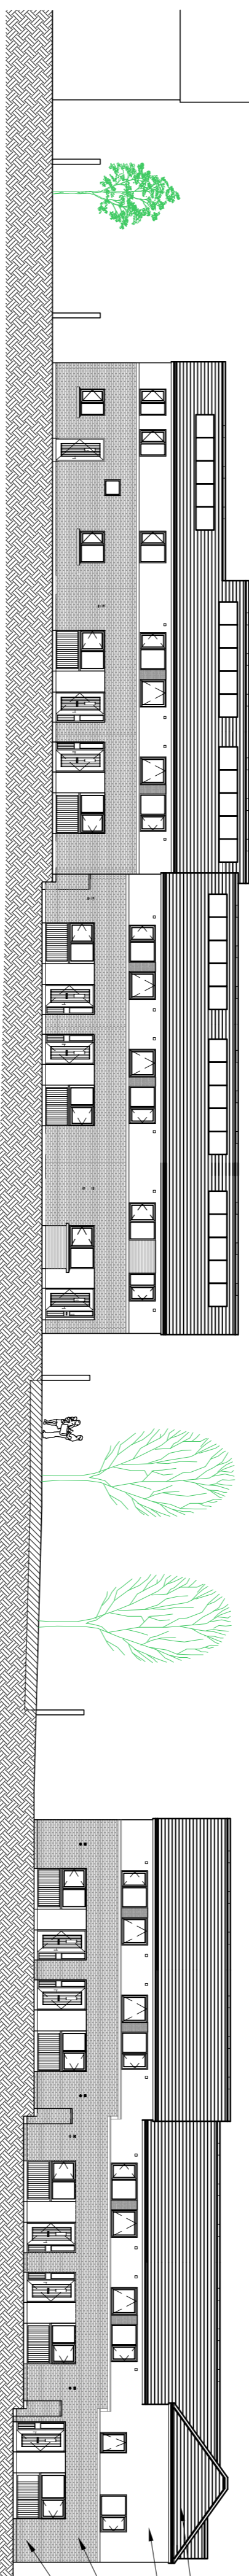


03 STREET ELEVATION B-B
1:200

47 DROMCARRA AVENUE GREEN AREA

DROMCARRA AVENUE FOOTPATH

INFILL NORTH OF DROMCARRA AVENUE

NEIGHBOURING BUILDING DROMCARRA AVENUE

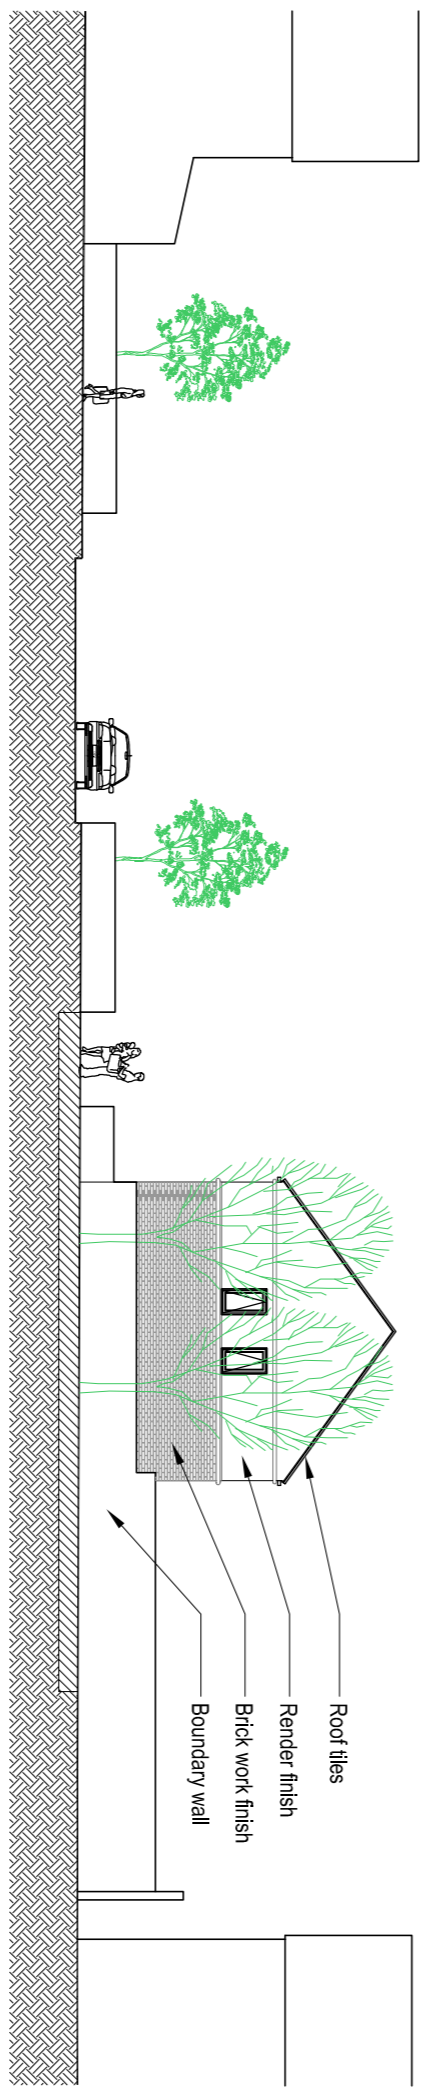

03 STREET ELEVATION C-C
1:200


44 DROMCARRA AVENUE INFILL SOUTH OF DROMCARRA AVENUE EAST SIDE

DROMCARRA AVENUE GREEN AREA

FOOTPATH

PROPOSED INFILL OF DROMCARRA AVENUE

NEIGHBOURING BUILDING DROMCARRA AVENUE

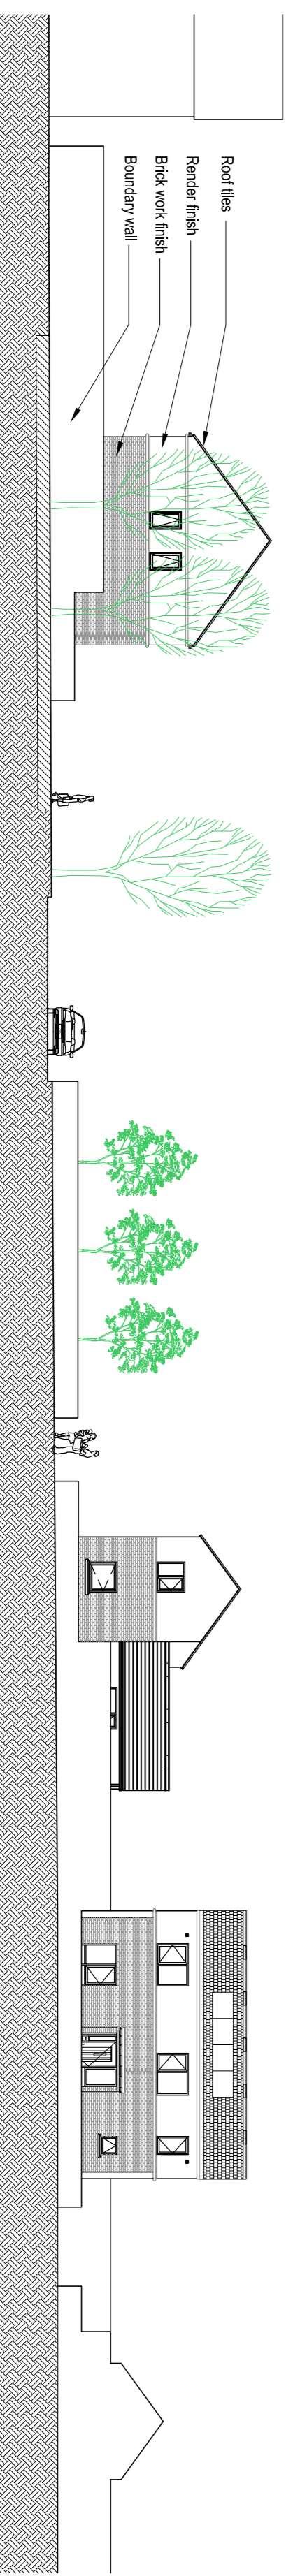

03 STREET ELEVATION D-D
1:200



03 KEY PLAN
1:1000

