



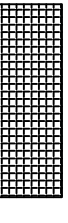


REFER TO DRAWING  
 TMP 030 FOR DETAILS  
 ON APPROACH SIGNAGE

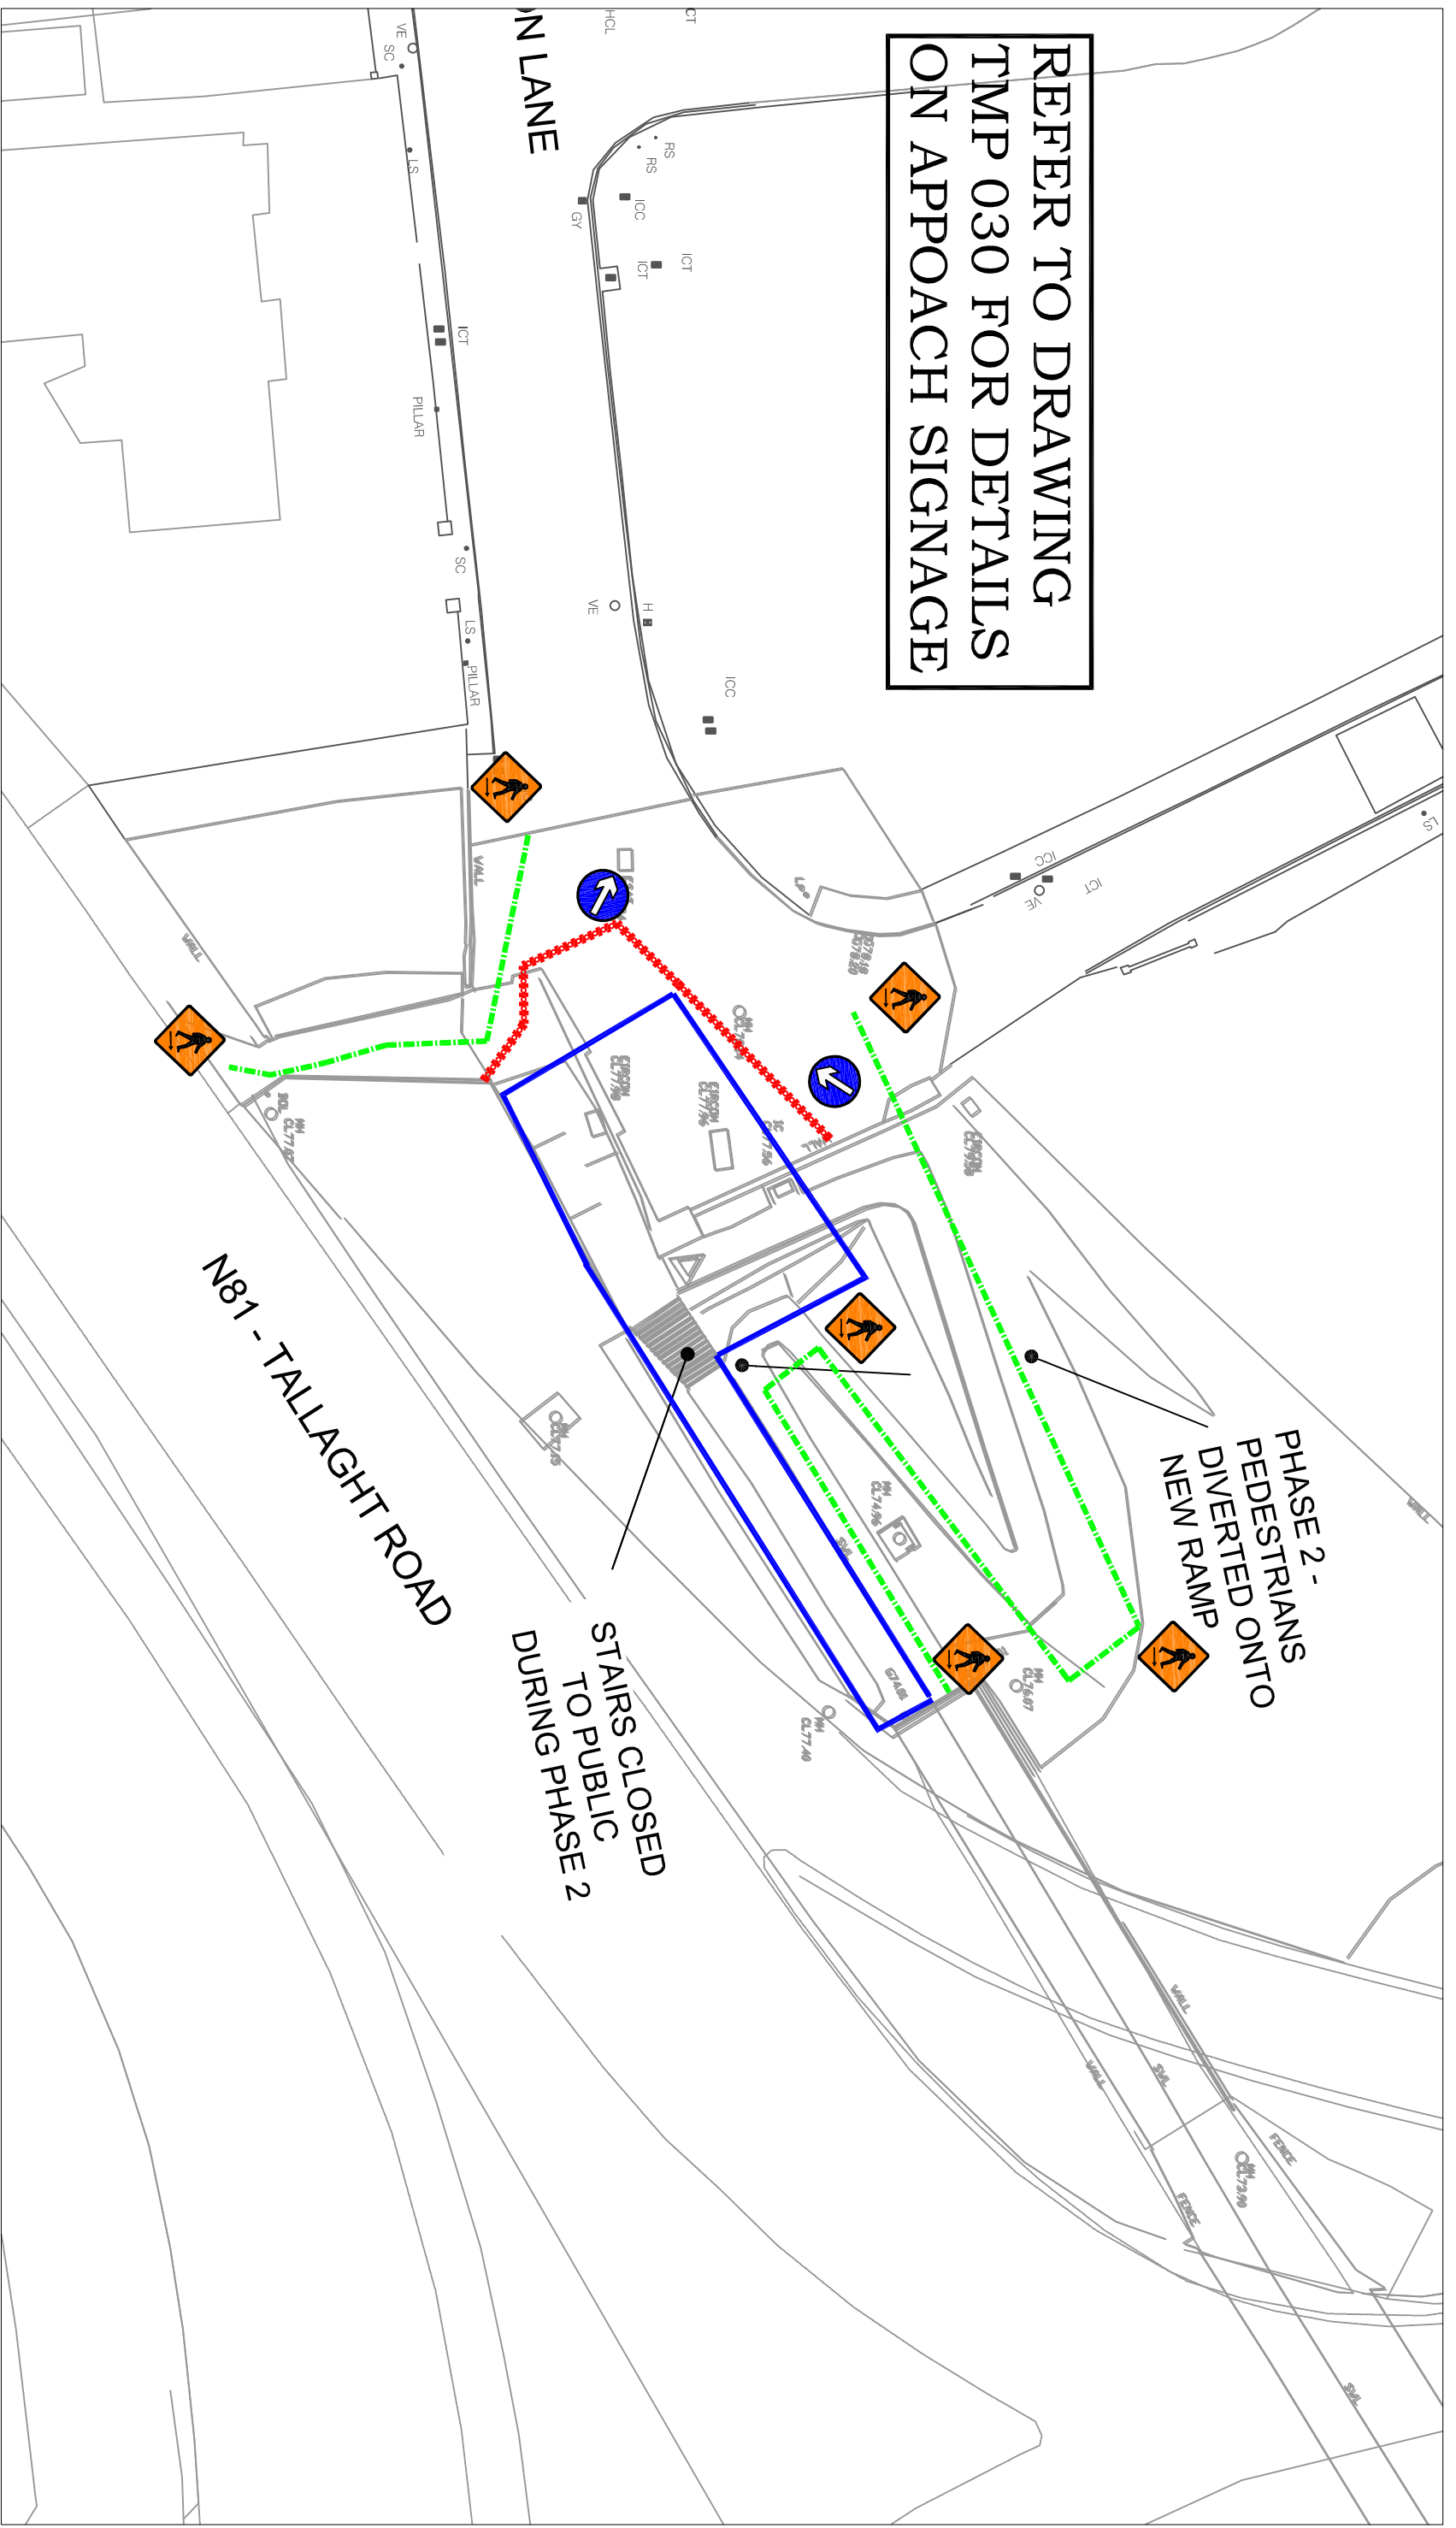

-  DELINEATION CONES
-  PEDESTRIAN BARRIER
-  PEDESTRIAN ROUTE
-  WORKS AREA

DELINEATION CONES  
 PEDESTRIAN BARRIER  
 PEDESTRIAN ROUTE  
 WORKS AREA



PROJECT TITLE:  
 TALLAGHT TO TEMPLEOGUE  
 CYCLE ROUTE

DRAWING TITLE  
 TRAFFIC MANAGEMENT PLAN  
 M-50 RAMP WORKS - PHASE 2

DWG NR  
 TMP 044

REV NR