


CORKAGH PARK

MASTERPLAN

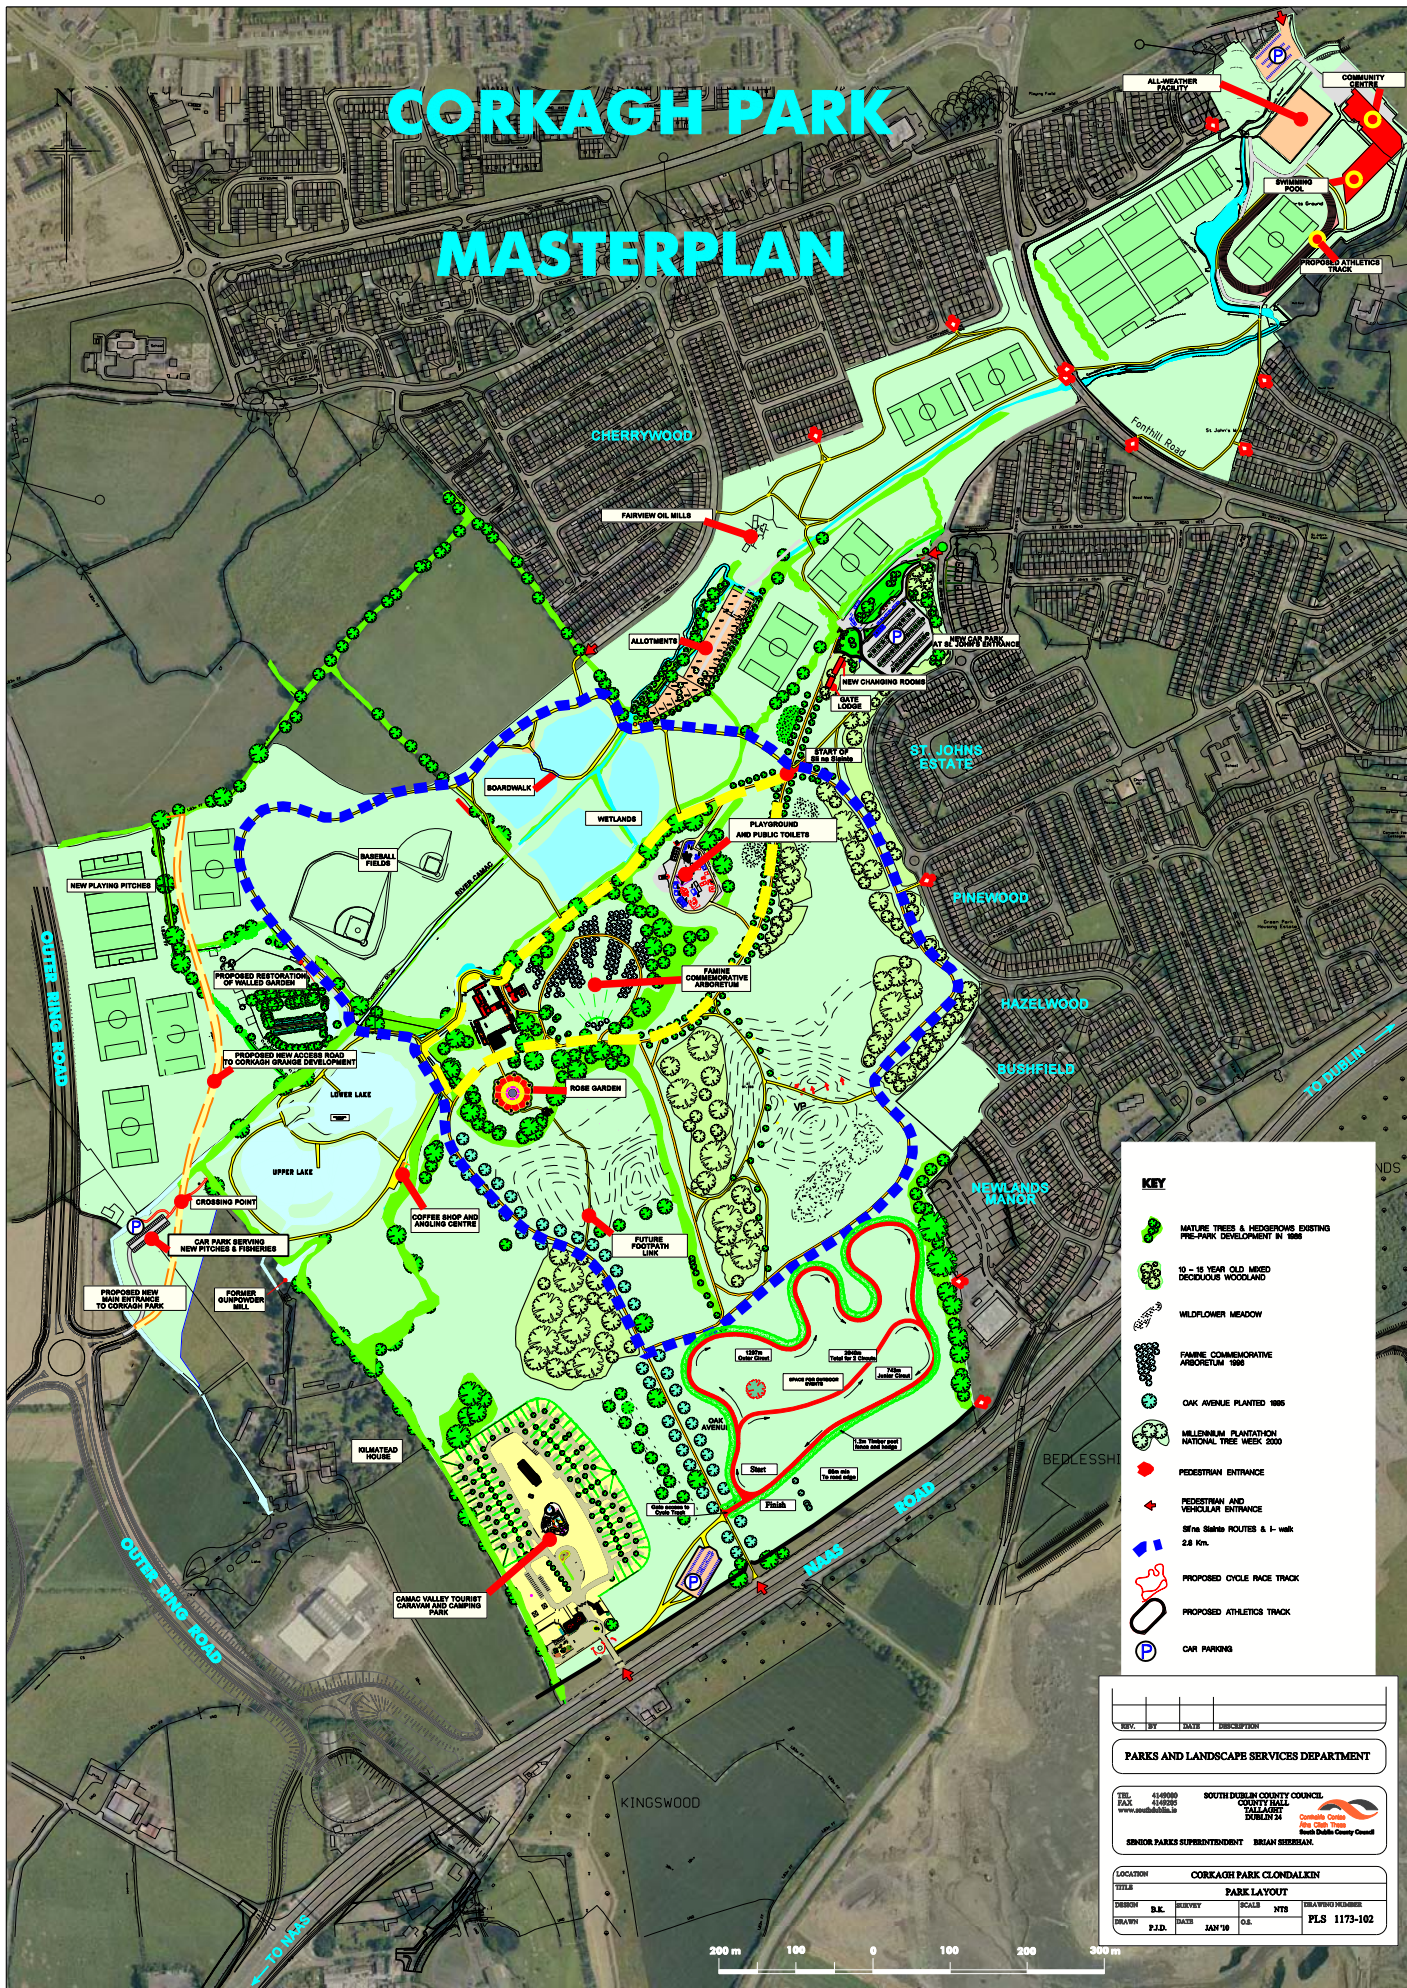

KEY

- MATURE TREES & HEDGEOVS EXISTING PRE-PARK DEVELOPMENT IN 1988
- 10-15 YEAR OLD MISC DECIDUOUS WOODLAND
- WILDFLOWER MEADOW
- FAMINE COMMEMORATIVE ARBORETUM 1998
- OAK AVENUE PLANTED 1985
- MILLENNIUM PLANTATION NATIONAL TREE WEEK 2000
- PEDESTRIAN ENTRANCE
- PEDESTRIAN AND VEHICULAR ENTRANCE
- 8ft on Sidewalk ROUTES & 1- walk 2.8 Km.
- PROPOSED CYCLE RACE TRACK
- PROPOSED ATHLETICS TRACK
- CAR PARKING

REV.	BY	DATE	DESCRIPTION
PARKS AND LANDSCAPE SERVICES DEPARTMENT			
TEL: 41 88999 SOUTH DUBLIN COUNTY COUNCIL FAX: 41 88285 COUNTY HALL www.southdublin.ie TALLAGHT DUBLIN 24 			
SENIOR PARKS SUPERINTENDENT: BRIAN SHERIDAN			
LOCATION: CORKAGH PARK CLONDALKIN TITLE: PARK LAYOUT DESIGN: D.K. REVIEW: SCALE: NYS DRAWING NUMBER: DATED: 2009 JAN '09 D.E. PLS 1173-102			