


TYPICAL SECTION

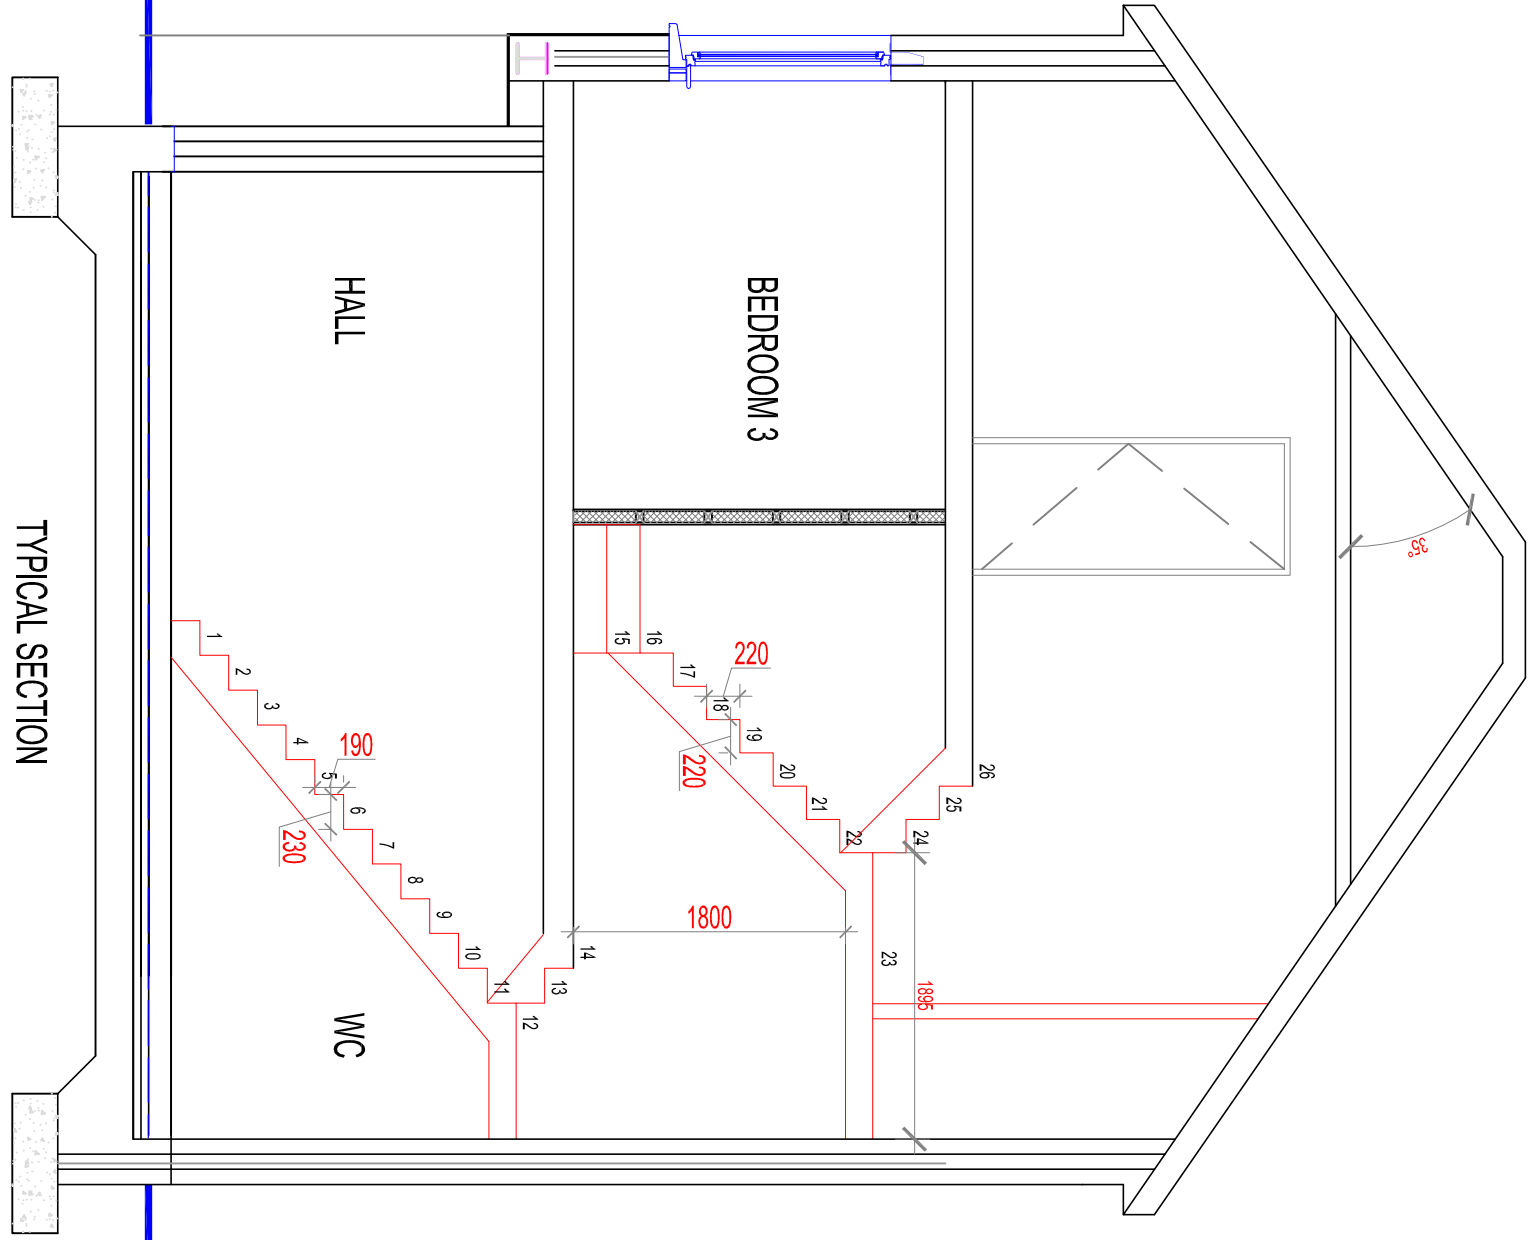

TYPICAL SECTION

TYPICAL SECTIONS, TYPE-K6
SCALE- 1:50

MAYFIELD
PHASE 2 INFILL,
CLONDALKIN,
DUBLIN 22.
PART 8 - DEC. 2013

ARCHITECTS' DEPARTMENT
COUNTY HALL, TALLAGHT, DUBLIN 24
TEL: 01-494 9000, FAX: 01-494 9209
Eddie Conroy, B.Arch, M.Sci, Dip. Arch

Comhairle Contae
Angha Cliaith Theas
South Dublin County Council

COUNTY ARCHITECT
EDDIE CONROY, B.Arch, M.Sci, Dip. Arch

No.	DATE	REVISION

SCALE: 1:50
DATE: DEC. 2013
DRAWN: JFMS

PROJECT TITLE: INFILL HOUSING AT MAYFIELD PHASE 2.
DRAWING TITLE: HOUSE TYPE K6 - TYPICAL SECTIONS
SENIOR ARCHITECT: PATRICK DE ROE

PROJECT ARCHITECT:

DRAWING NO: 13024-P-17	REV.
----------------------------------	------