



01 PROPOSED SITE LOCATION MAP
1:1000




01 EXISTING SITE PLAN
1:1000



01 EXISTING IMAGE OF SITE



01 EXISTING IMAGE OF SITE

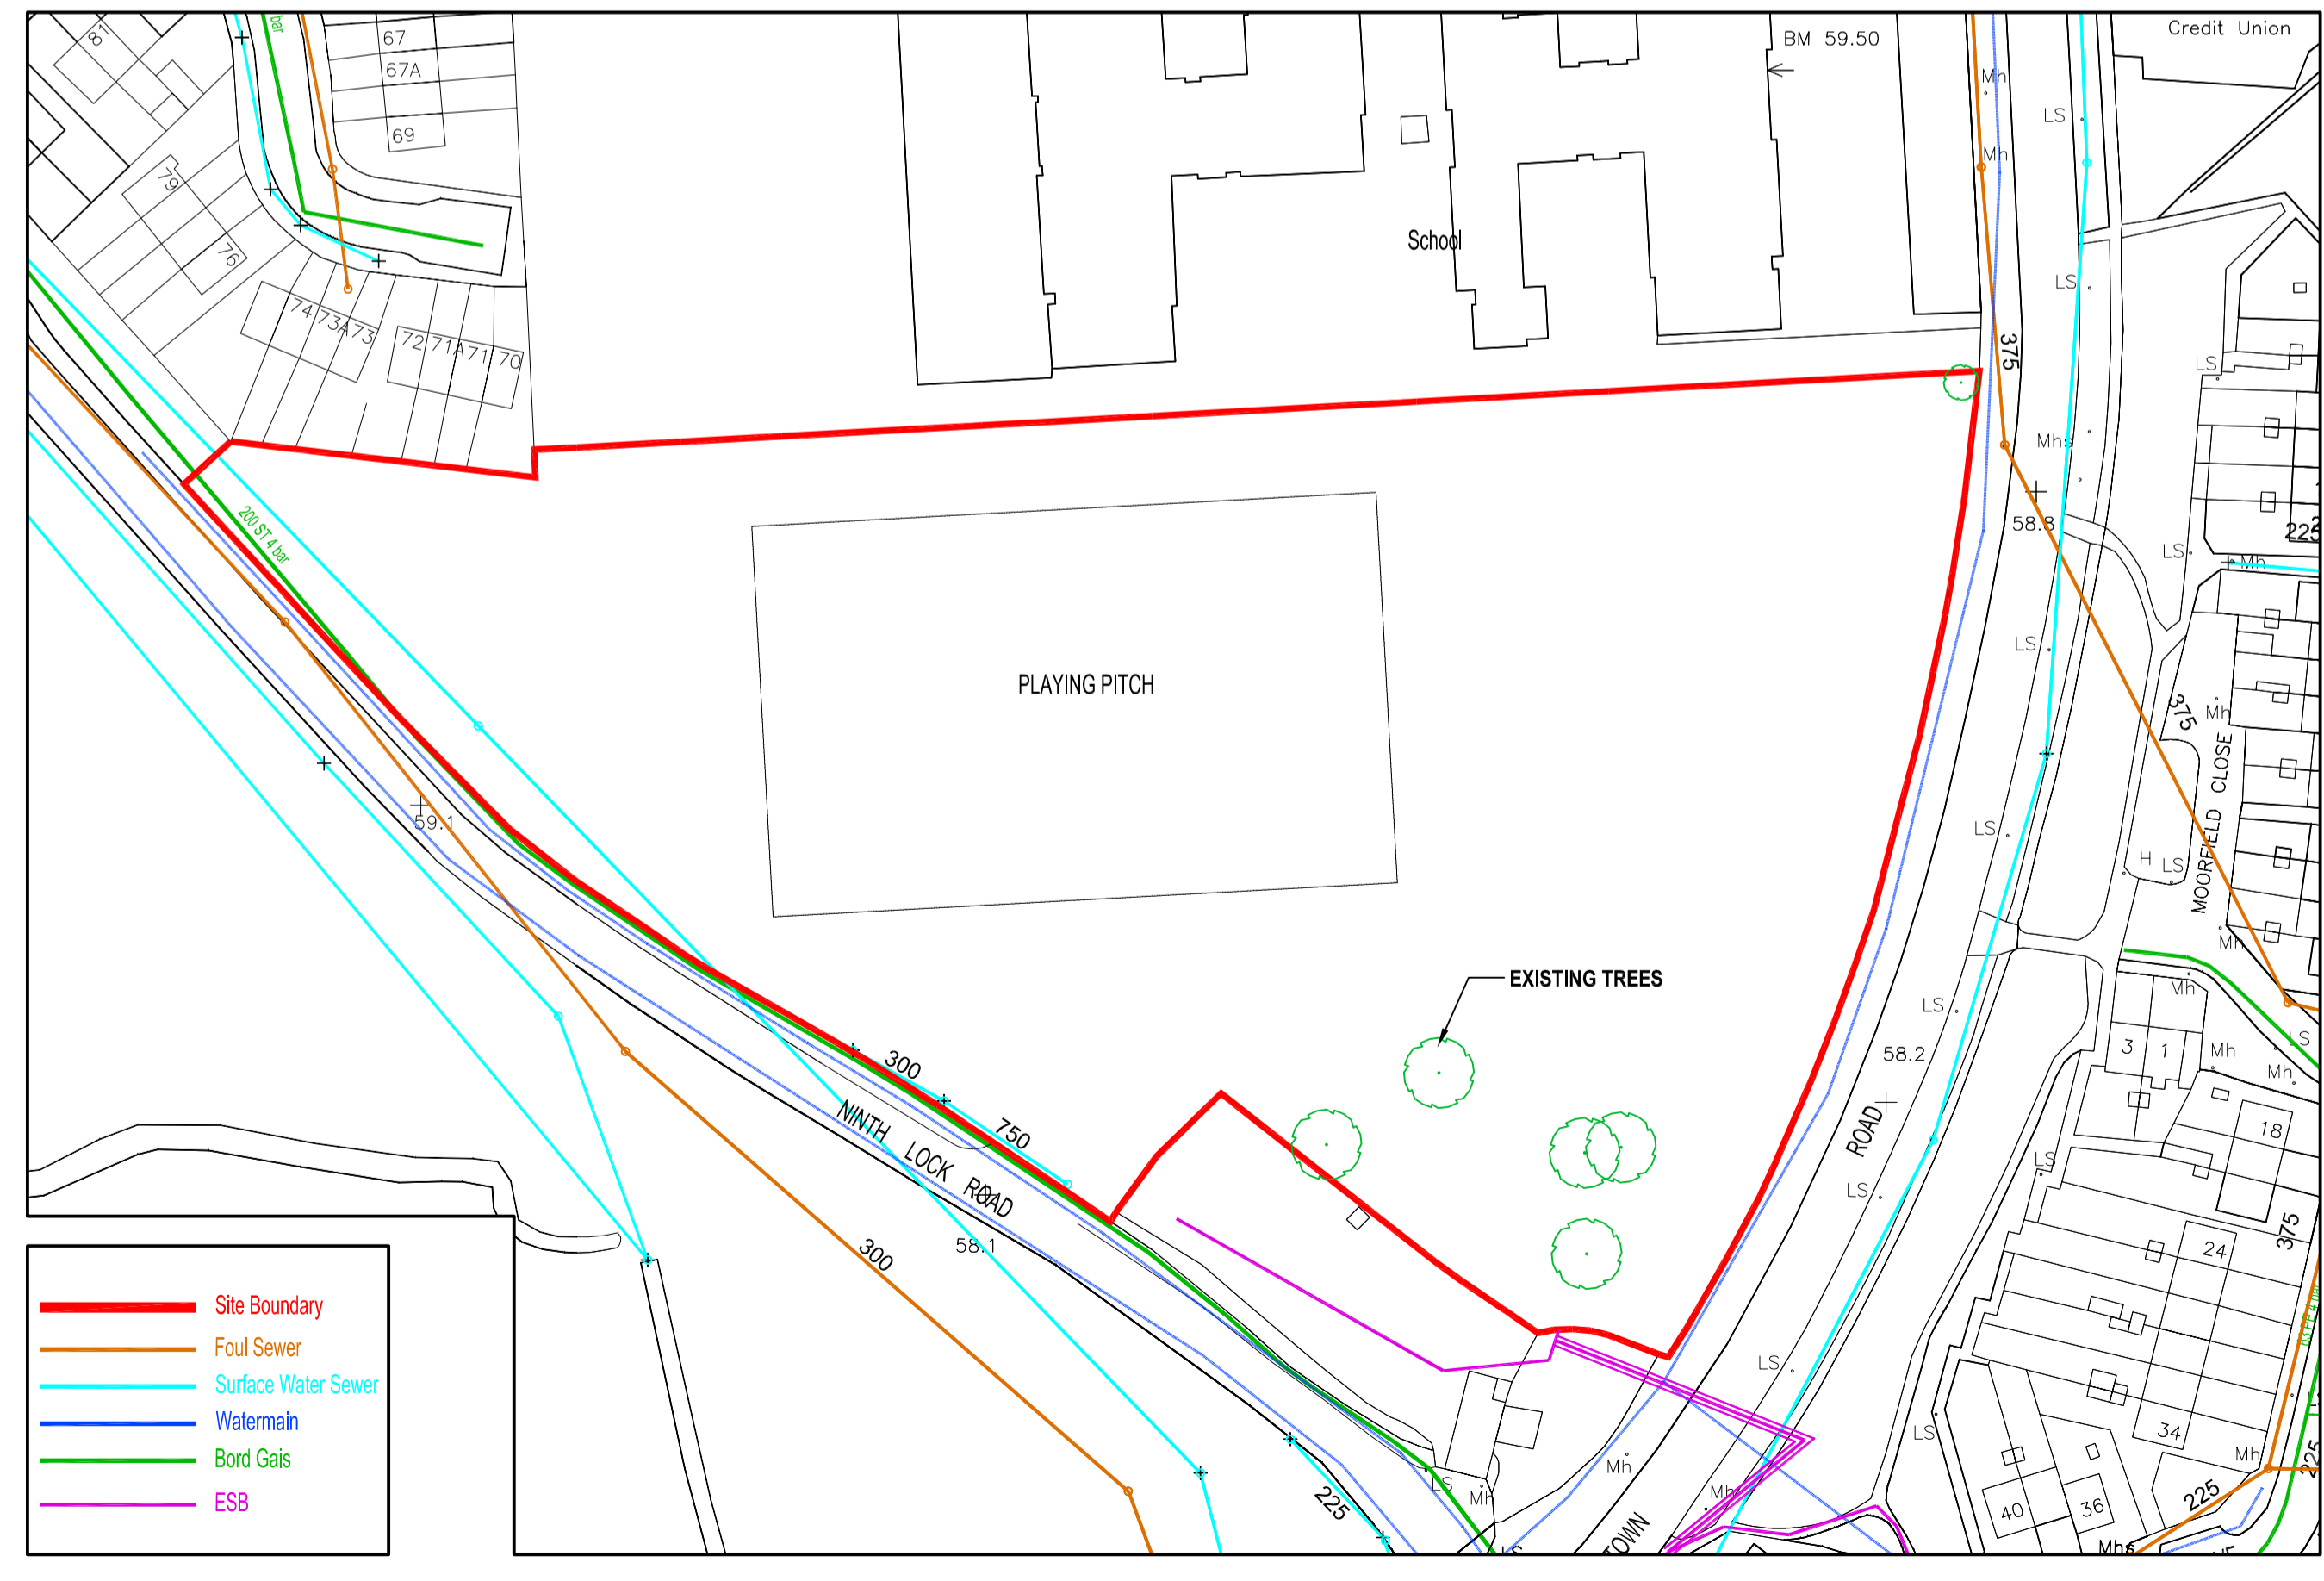

01 CONSTRAINTS DRAWING
1:1000

- Site Boundary
- Foul Sewer
- Surface Water Sewer
- Watermain
- Bord Gais
- ESB



NORTH