

SITE LOCATION PLAN 1:5000

↑ **NEAREST EXISTING VEHICULAR ENTRANCE TO PARK**

↑ **EXISTING PEDESTRIAN/CYCLIST ENTRANCE TO PITCHES**




VIEW TOWARDS PLAYING FIELDS FROM EXISTING CARPARK OVER PEDESTRIAN BRIDGE



VIEW OF EXISTING PEDESTRIAN BRIDGE WITH OUTER RING ROAD IN THE DISTANCE



PROPOSED SITE PLAN 1:1000

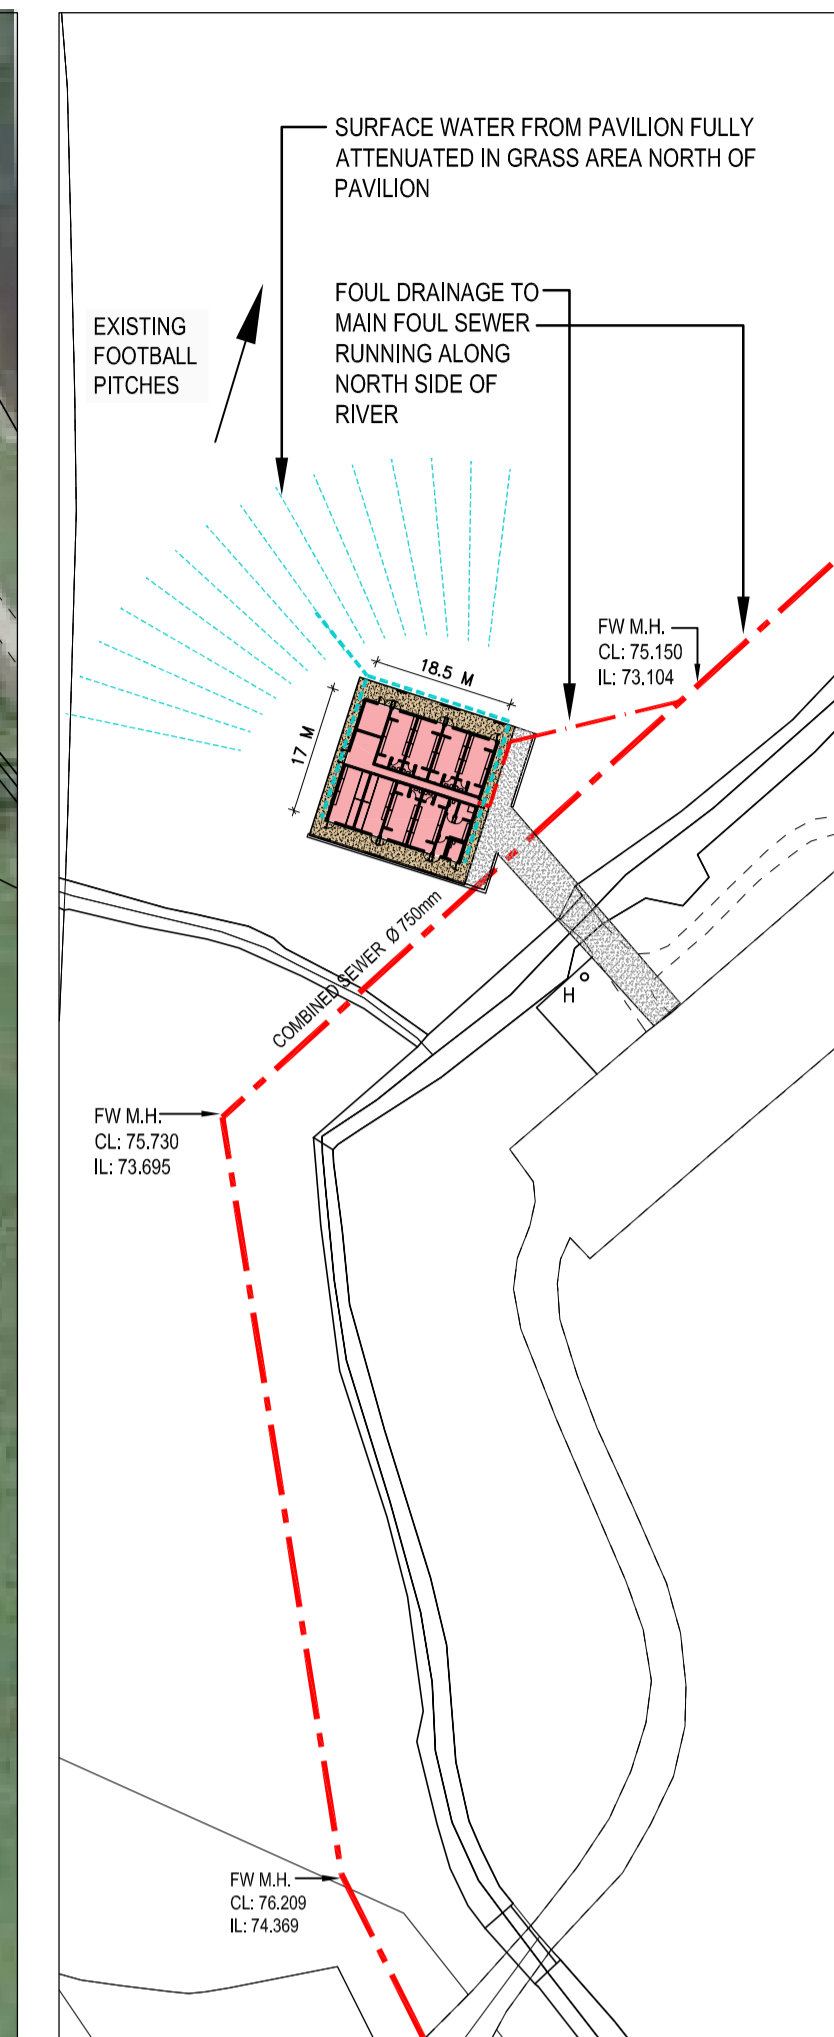

PROPOSED DRAINAGE STRATEGY 1:1000




EXISTING SITE PLAN 1:1000



VIEW OF EXISTING PLAYING FIELDS FROM NORTH SIDE OF PEDESTRIAN BRIDGE

VIEW OF TOWARDS OUTER RING ROAD, FROM NORTH SIDE OF PEDESTRIAN BRIDGE, WITH PROPOSED PAVILION SITE IN FOREGROUND

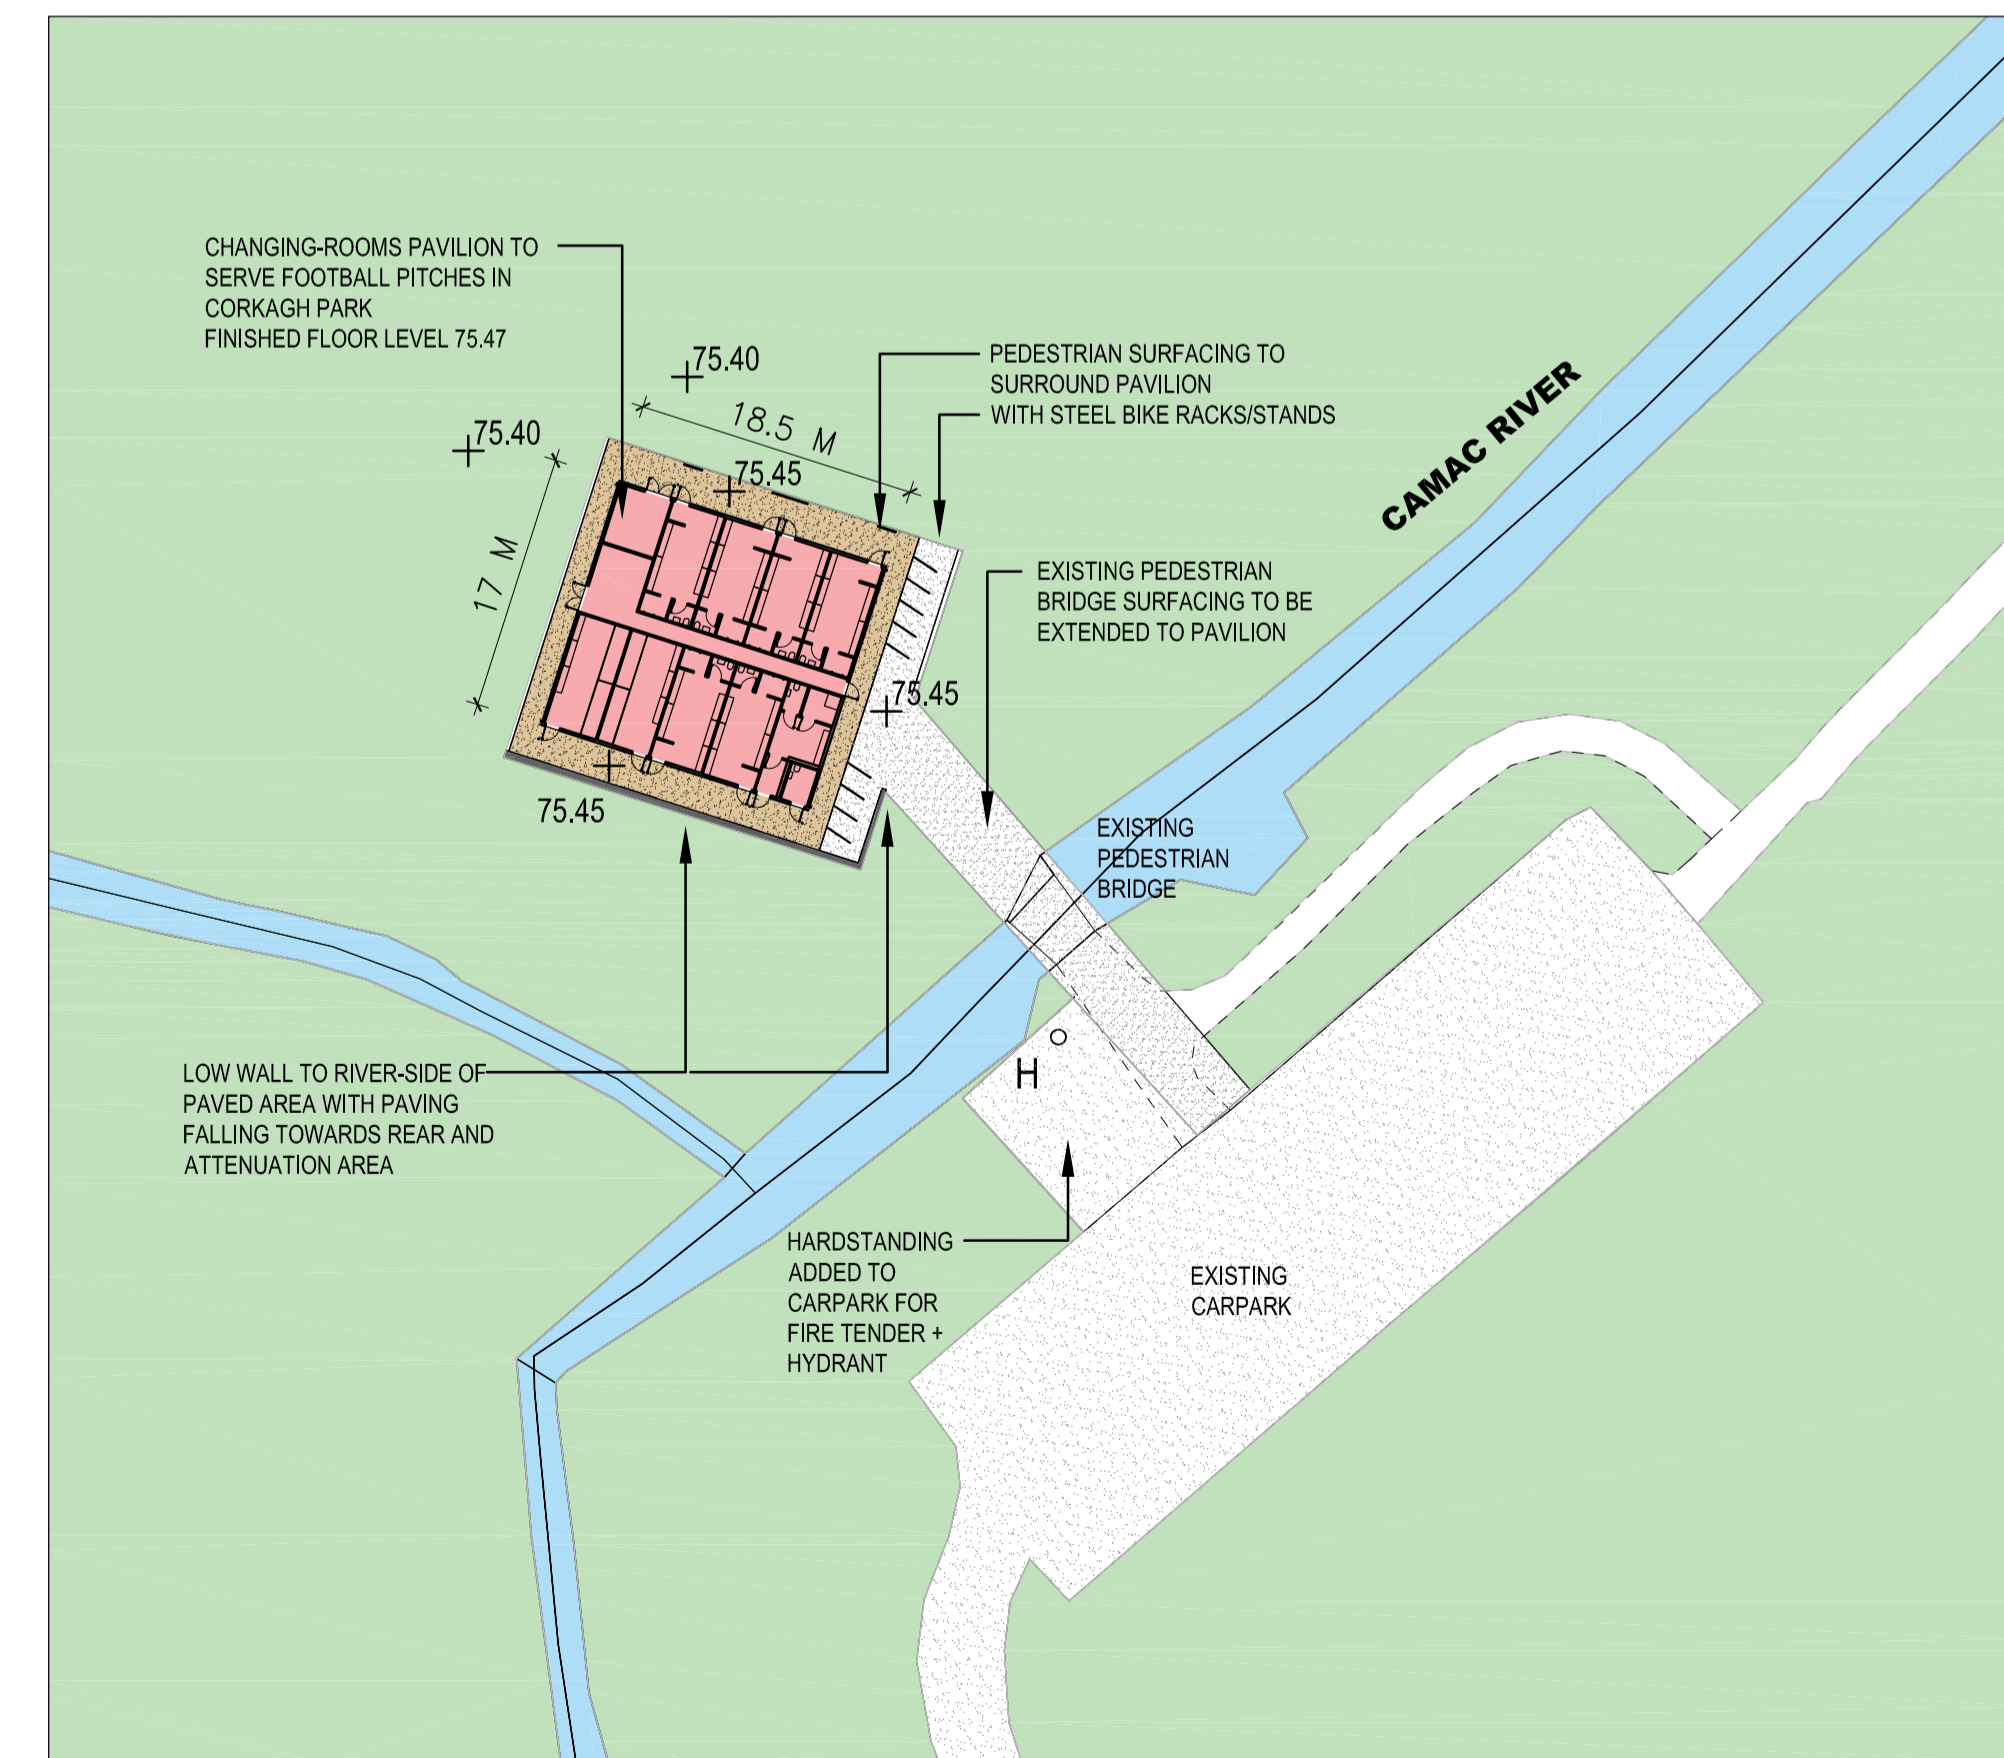

PROPOSED SITE LAYOUT 1:500



NORTH

**S
D
C
C

P
A
R
K

P
A
V
I
L
I
O
N
S**

**SITE 02
CORKAGH
PARK
PAVILION
(OUTER RING ROAD)
SITE PLANS**

**SHEET 2
of 4
PART 8**