



NO PART OF THIS DRAWING MAY BE REPRODUCED OR TRANSMITTED IN ANY FORM OR STORED IN ANY RETRIEVAL SYSTEM OF ANY NATURE WITHOUT THE WRITTEN PERMISSION OF MALONE O'REGAN CONSULTING ENGINEERS AS HOLDER EXCEPT AS AGREED FOR USE ON THE PROJECT FOR WHICH THE DRAWING WAS ORIGINALLY ISSUED.

A. THIS DRAWING SHALL BE READ IN CONJUNCTION WITH ALL RELEVANT ENGINEERS, ARCHITECTS AND SPECIALISTS DRAWINGS.

B. ALL DIMENSIONS IN mm UNLESS NOTED.

C. DO NOT SCALE DIMENSIONS.

D. THE CONTRACTOR SHALL CHECK ALL DIMENSIONS PRIOR TO COMMENCEMENT OF CONSTRUCTION. DISCREPANCIES SHALL BE REPORTED TO THIS OFFICE IN WRITING.


BY	DRAWING No. & REFERENCE	DATE
SURVEY	Absolute Precision, SHB1-COR-DR-101	16.05.17
ARCH	Harringtons, 17.03.03 COR Site Layout	16.05.17

LEGEND

- PROPOSED FOOTPATH
- GRASSED AREA
- PROPOSED ROAD
- PROPOSED BUILDING
- PROPOSED PROPERTY AREA
- TACTILE PAVING
- EXISTING ROAD
- EXISTING BUILDING

NOTE

ALL LINE MARKING AND SIGNAGE AS PER THE DEPARTMENT OF TRANSPORT TRAFFIC SIGNS MANUAL (NOV. 2010)

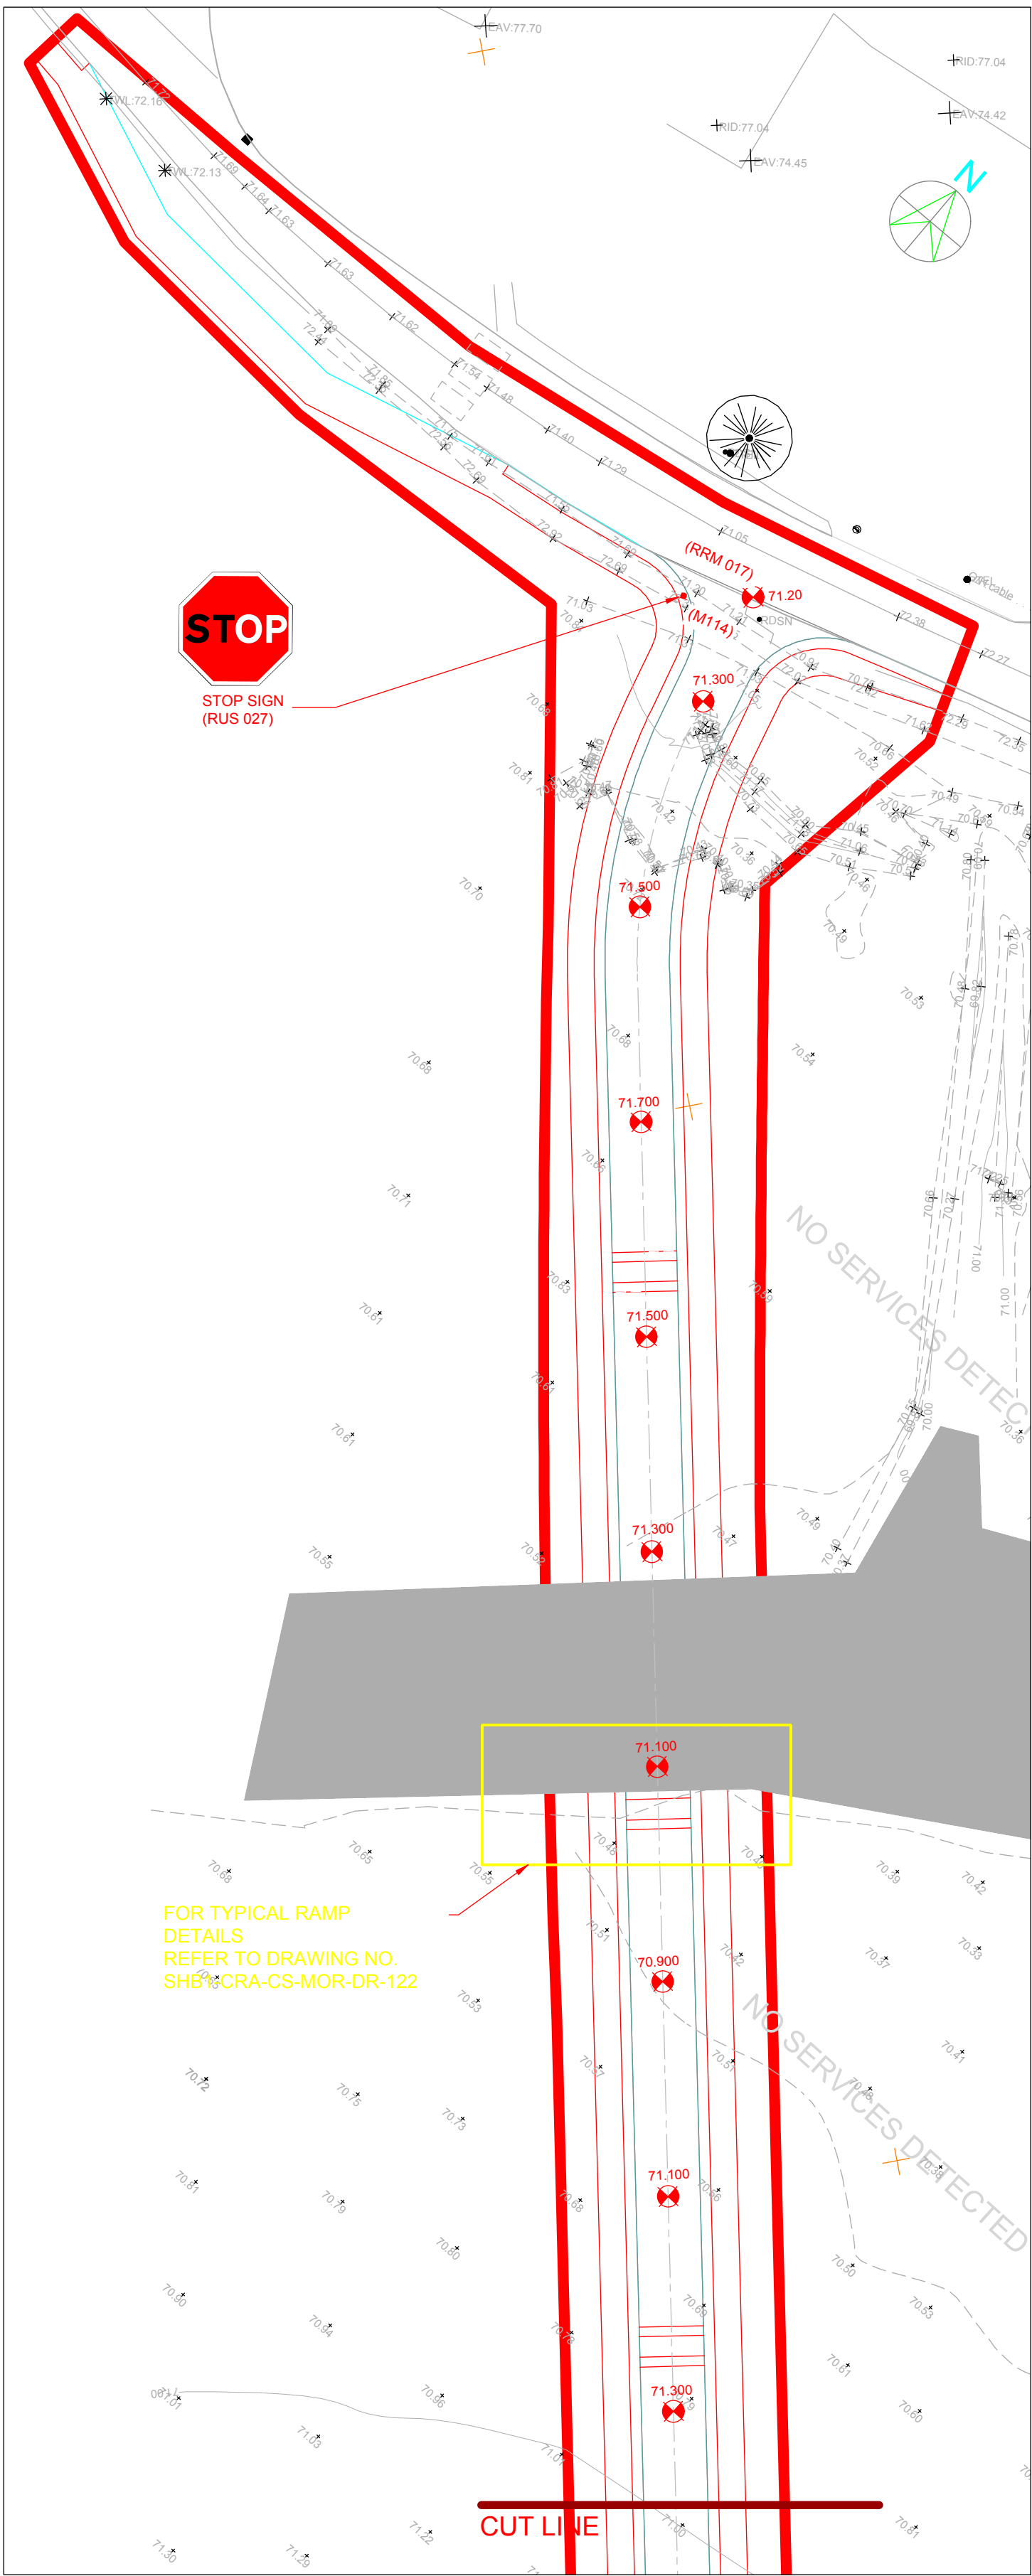

PLAN CONT.
SCALE 1:500

P	PART 8 PLANNING ISSUE	16.05.17	KD	DW
REV	DESC RIPTIO N	DATE	DRWN CHKD BY	BY
STATUS	PURPOSE OF ISSUE			
P	ISSUED FOR PLANNING			

MDR
MALONE O'REGAN
CONSULTING ENGINEERS

2B Richview Office Park,
Clonskeagh,
DUBLIN 14.

Tel: +353 1 260 2655
Fax: +353 1 260 2660
Email: info@morcie.ie

St. Catherine's House,
Catherine Street
WATERFORD

Tel: +353 51 876 855
Fax: +353 51 876 828
Email: info@waterford.morcie.ie

CLIENT NAME	SOUTH DUBLIN COUNTY COUNCIL	DRAWING NAME	SITE LAYOUT
JOB NAME	PROPOSED DEVELOPMENT OF RESIDENTIAL UNITS AT CORKAGH PARK, DUBLIN		
JOB NUMBER	SHB1-COR-CS-MOR-DR-101	REVISIO	P
DWG NO		SHEET SIZE	A1
SCAL	1:500	DATE	JAN '17
DRAWN BY	KD	ENGINEER	ND