


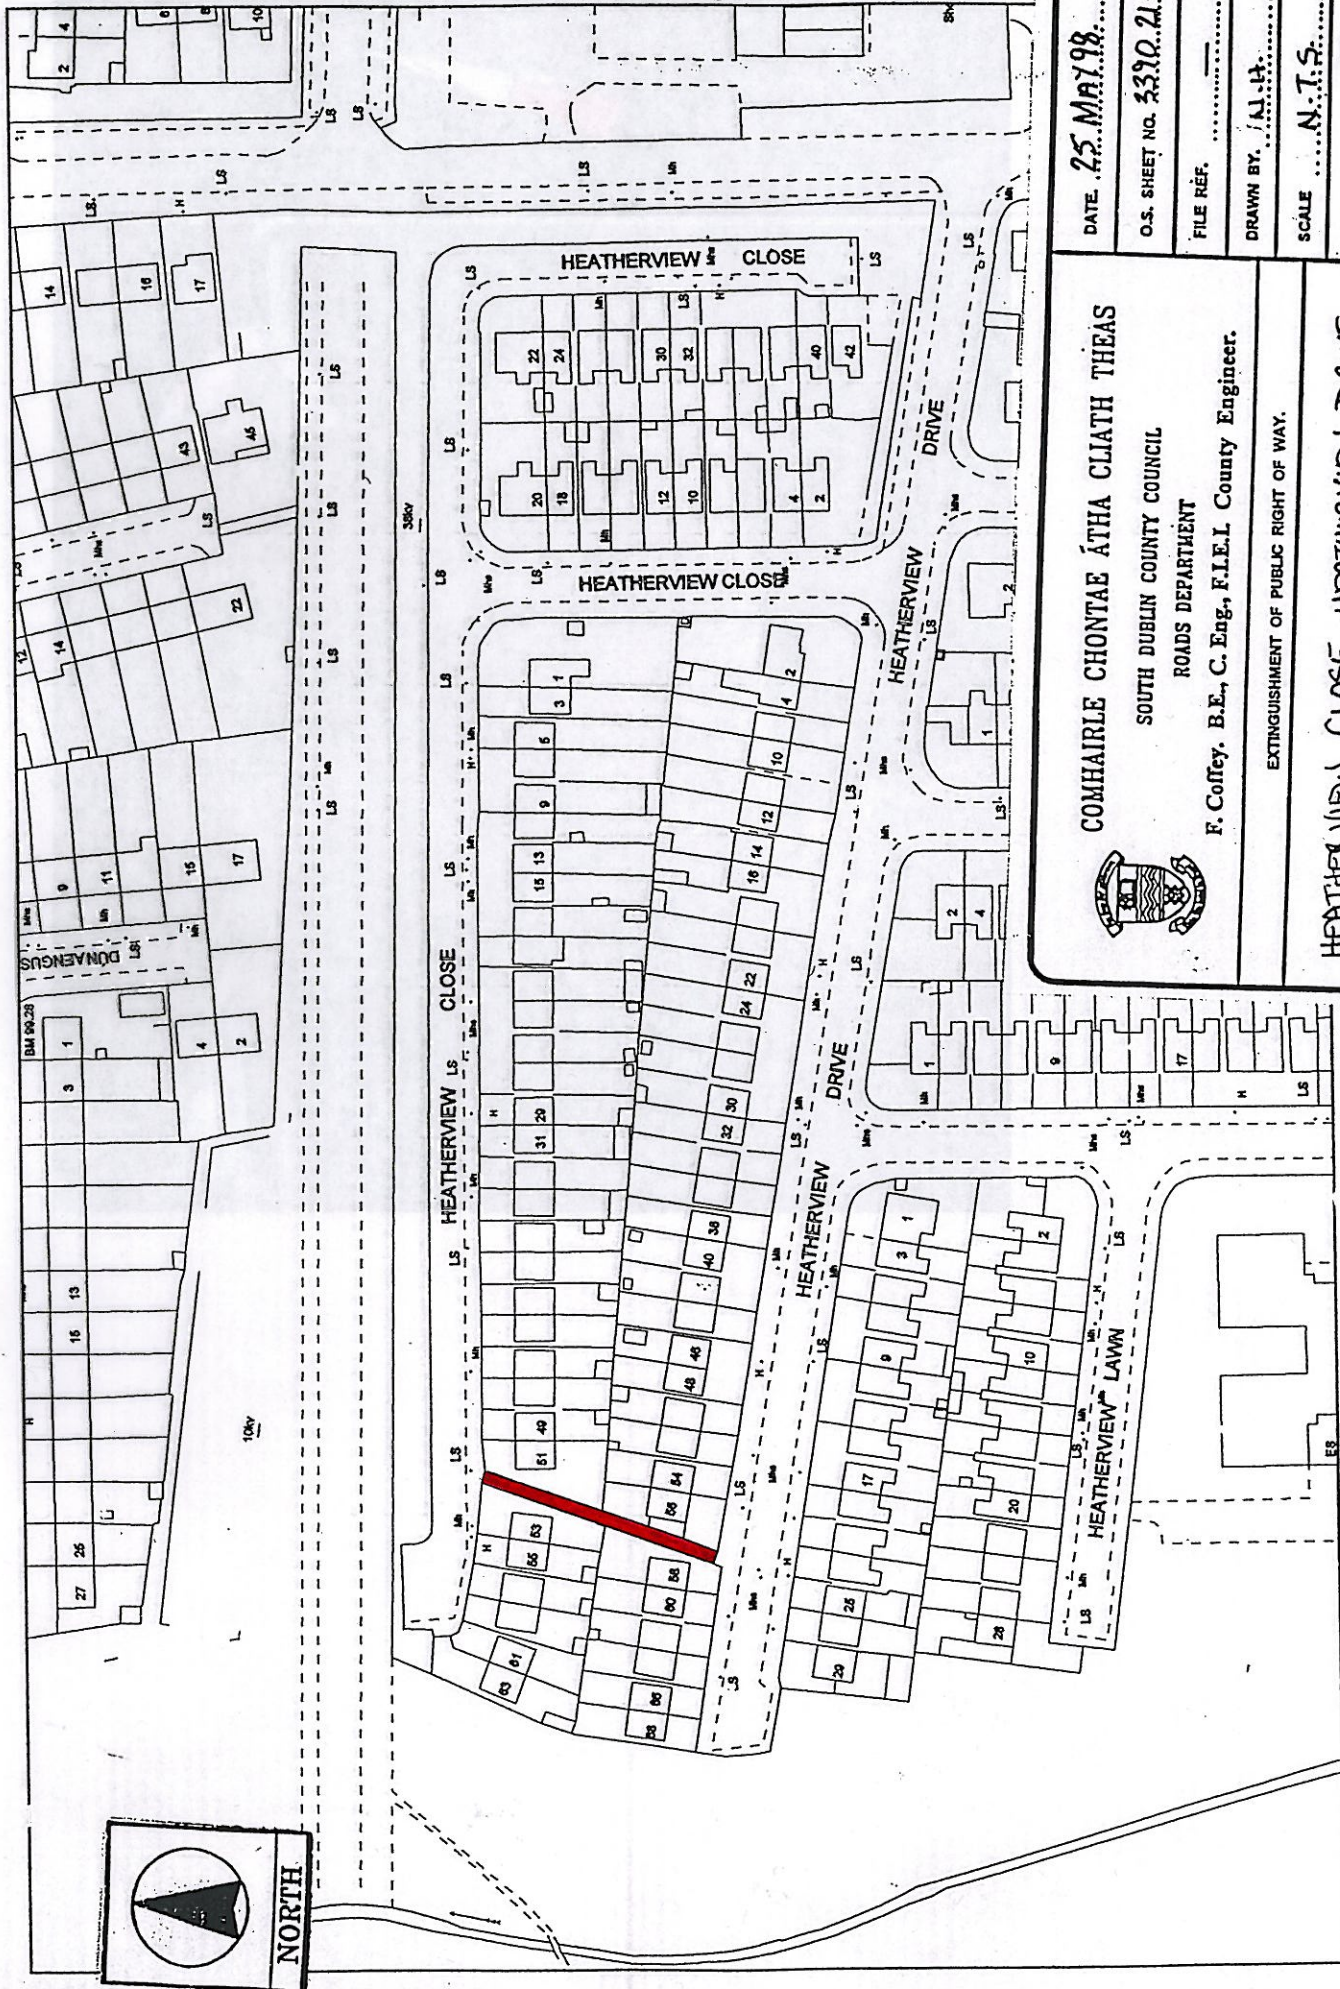

DATE **25 MAY 98**.....
 O.S. SHEET NO. **3390.21422**.....
 FILE REF.
 DRAWN BY. **AJH**.....
 SCALE **N.T.S.**.....
 DRAWING NO. REI. **9812**.....

COMHAIRLE CHONTAE ÁTHA CLIATH THEAS
 SOUTH DUBLIN COUNTY COUNCIL
 ROADS DEPARTMENT
 F. Coffey, B.E., C. Eng., F.I.E.I. County Engineer.
 EXTINGUISHMENT OF PUBLIC RIGHT OF WAY.
HEATHERVIEW CLOSE - HEATHERVIEW DRIVE