



01 SITE LOCATION MAP  
P8 1:2000 OSI MAPS - 3328-23 & 24, 3391-03 & 04




01 EXISTING SITE LOCATION PLAN  
P8 1:1000 OSI MAPS - 3328-23 & 24, 3391-03 & 04

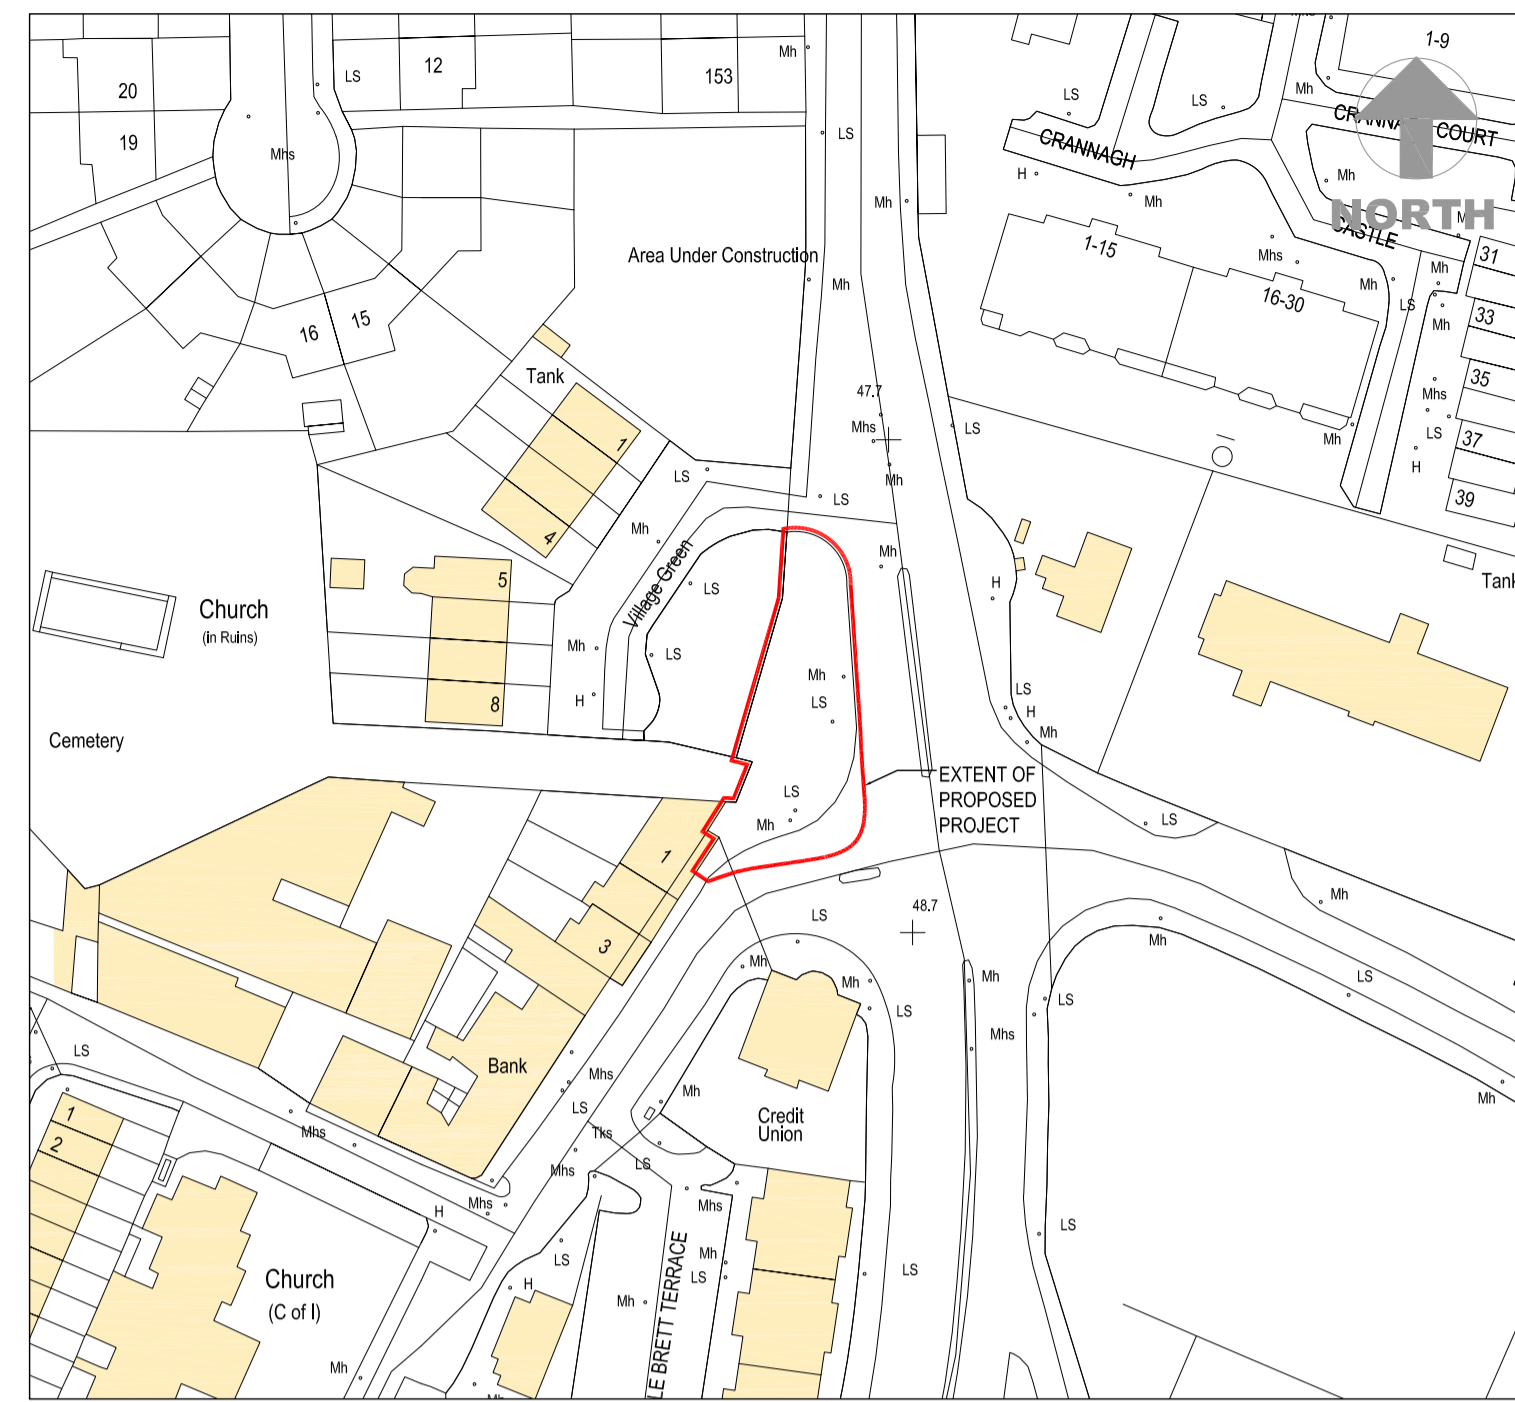

01 AERIAL VIEW OF RATHFARNHAM VILLAGE SITE FROM THE SOUTH  
P8 SOURCE: BINGMAPS.COM

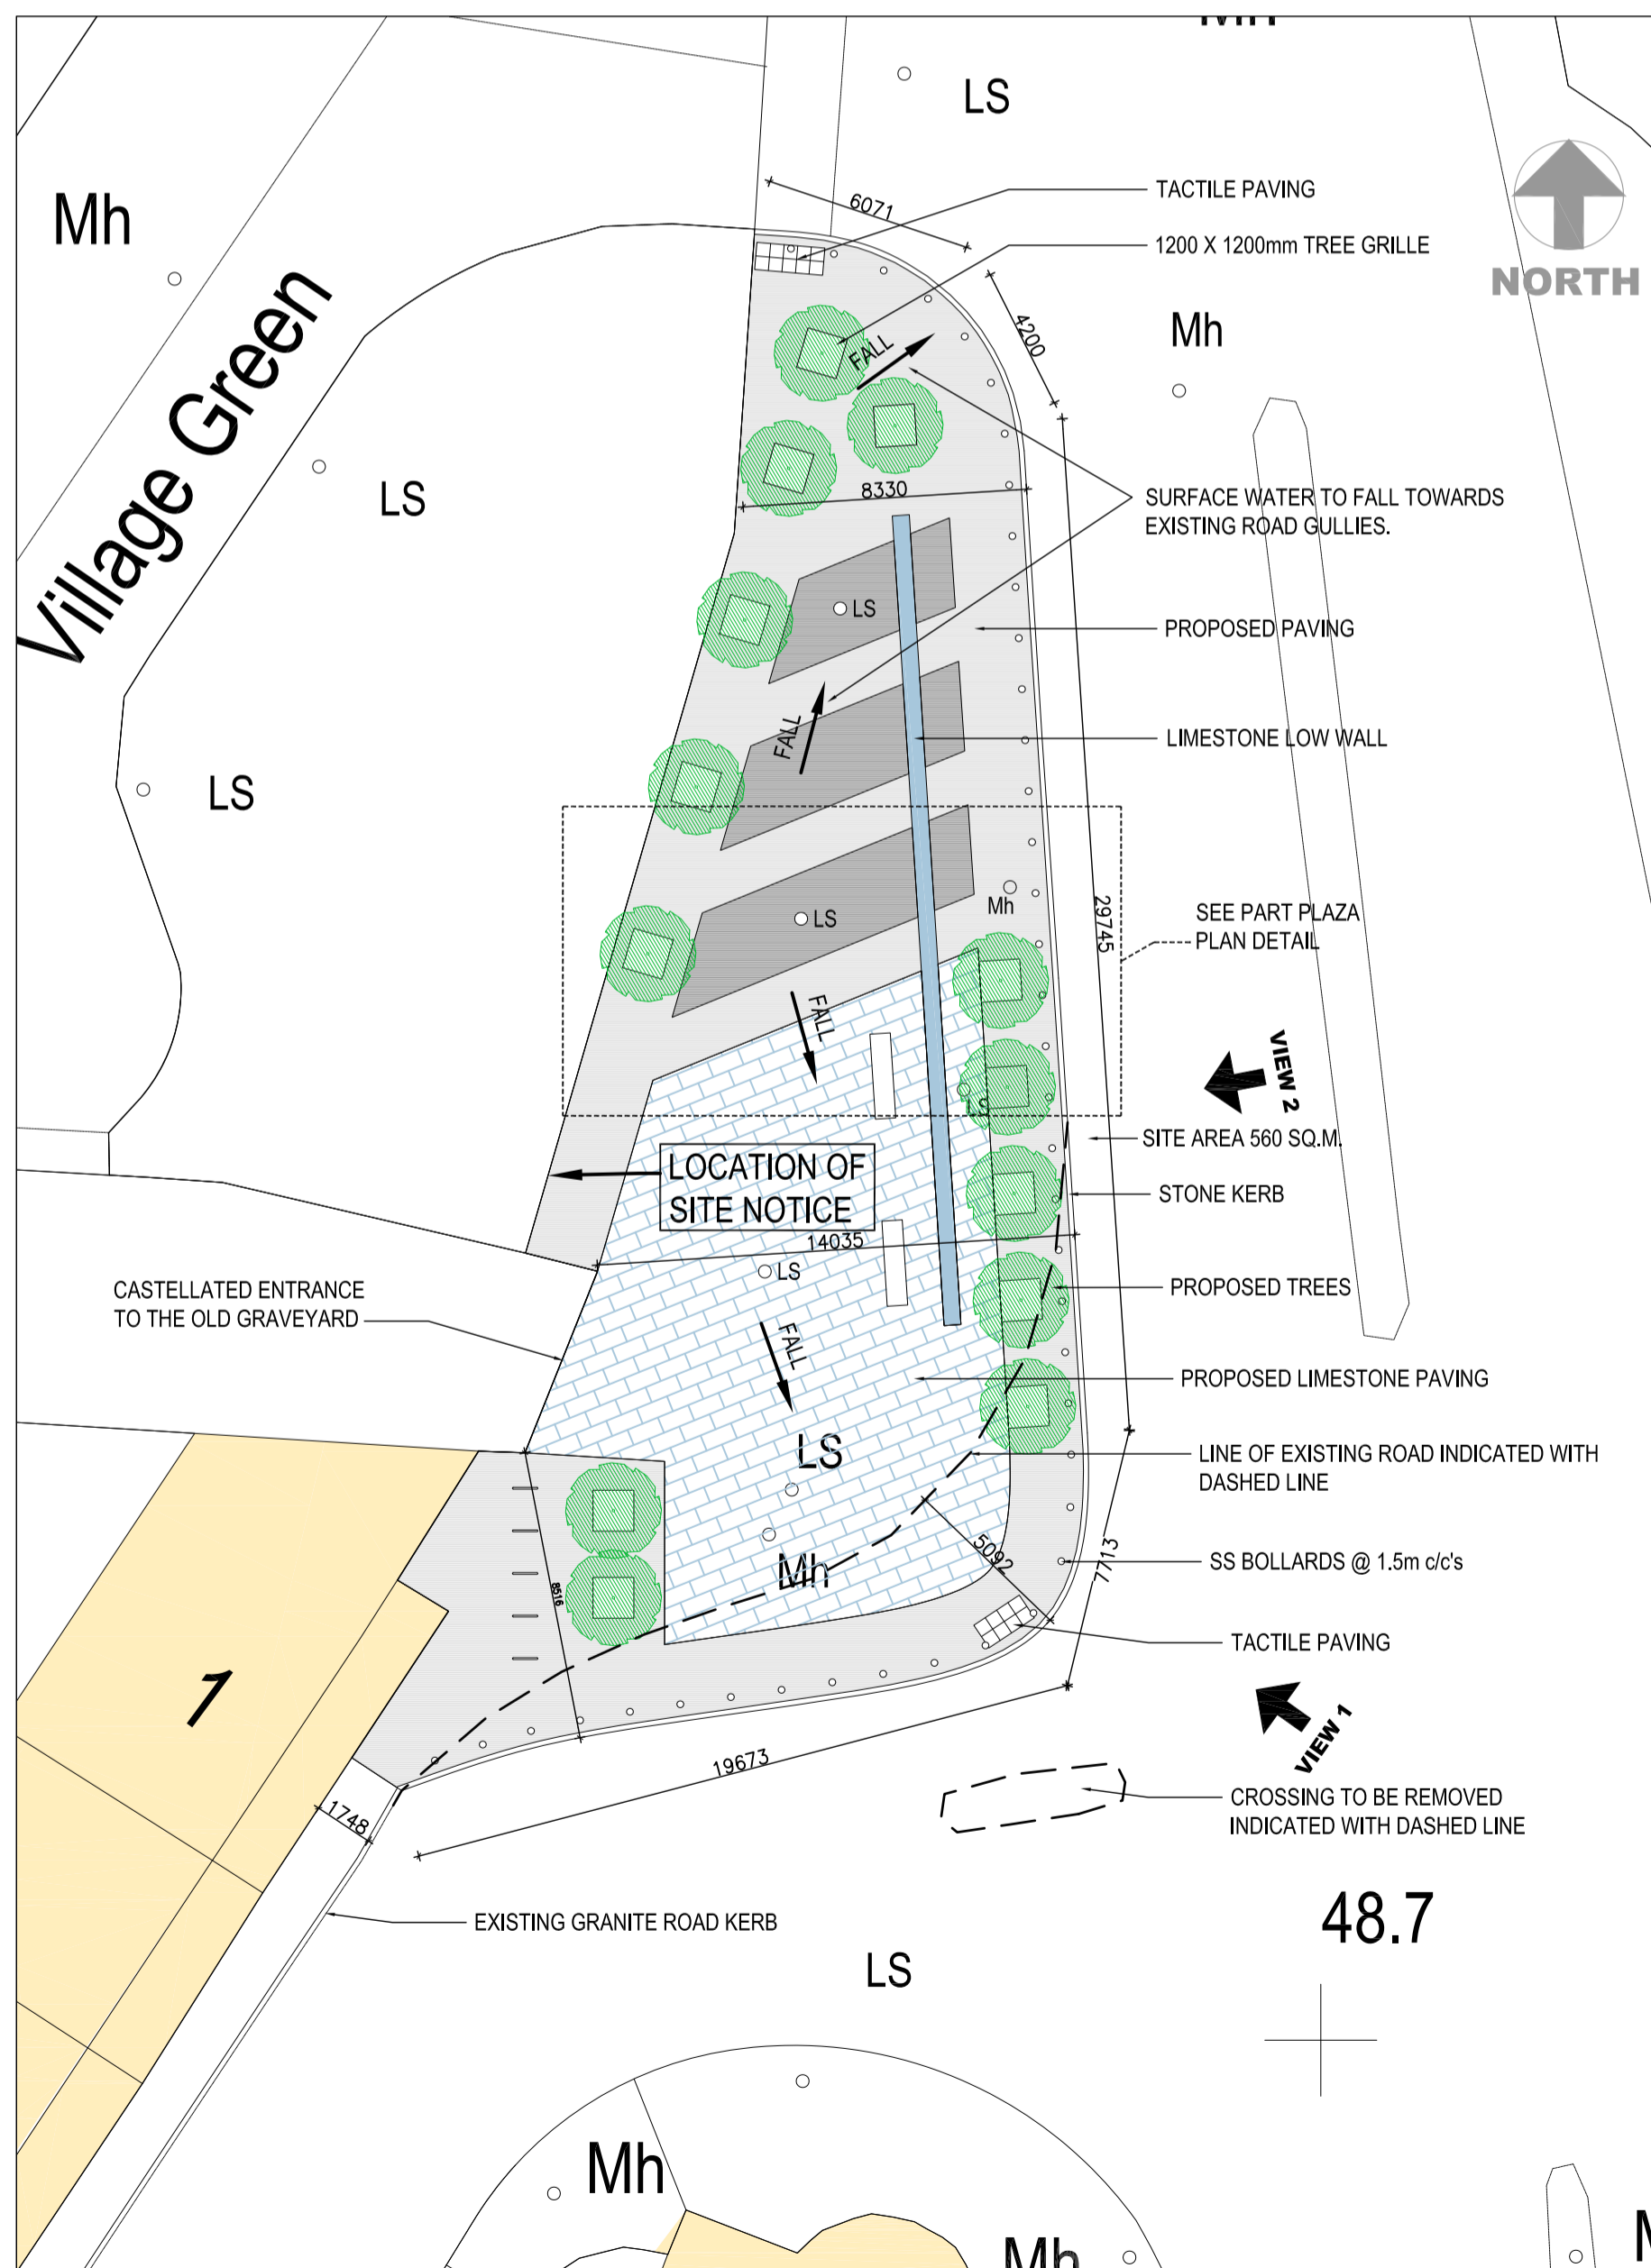

01 NEW PUBLIC PLAZA PLAN  
P8 1:200

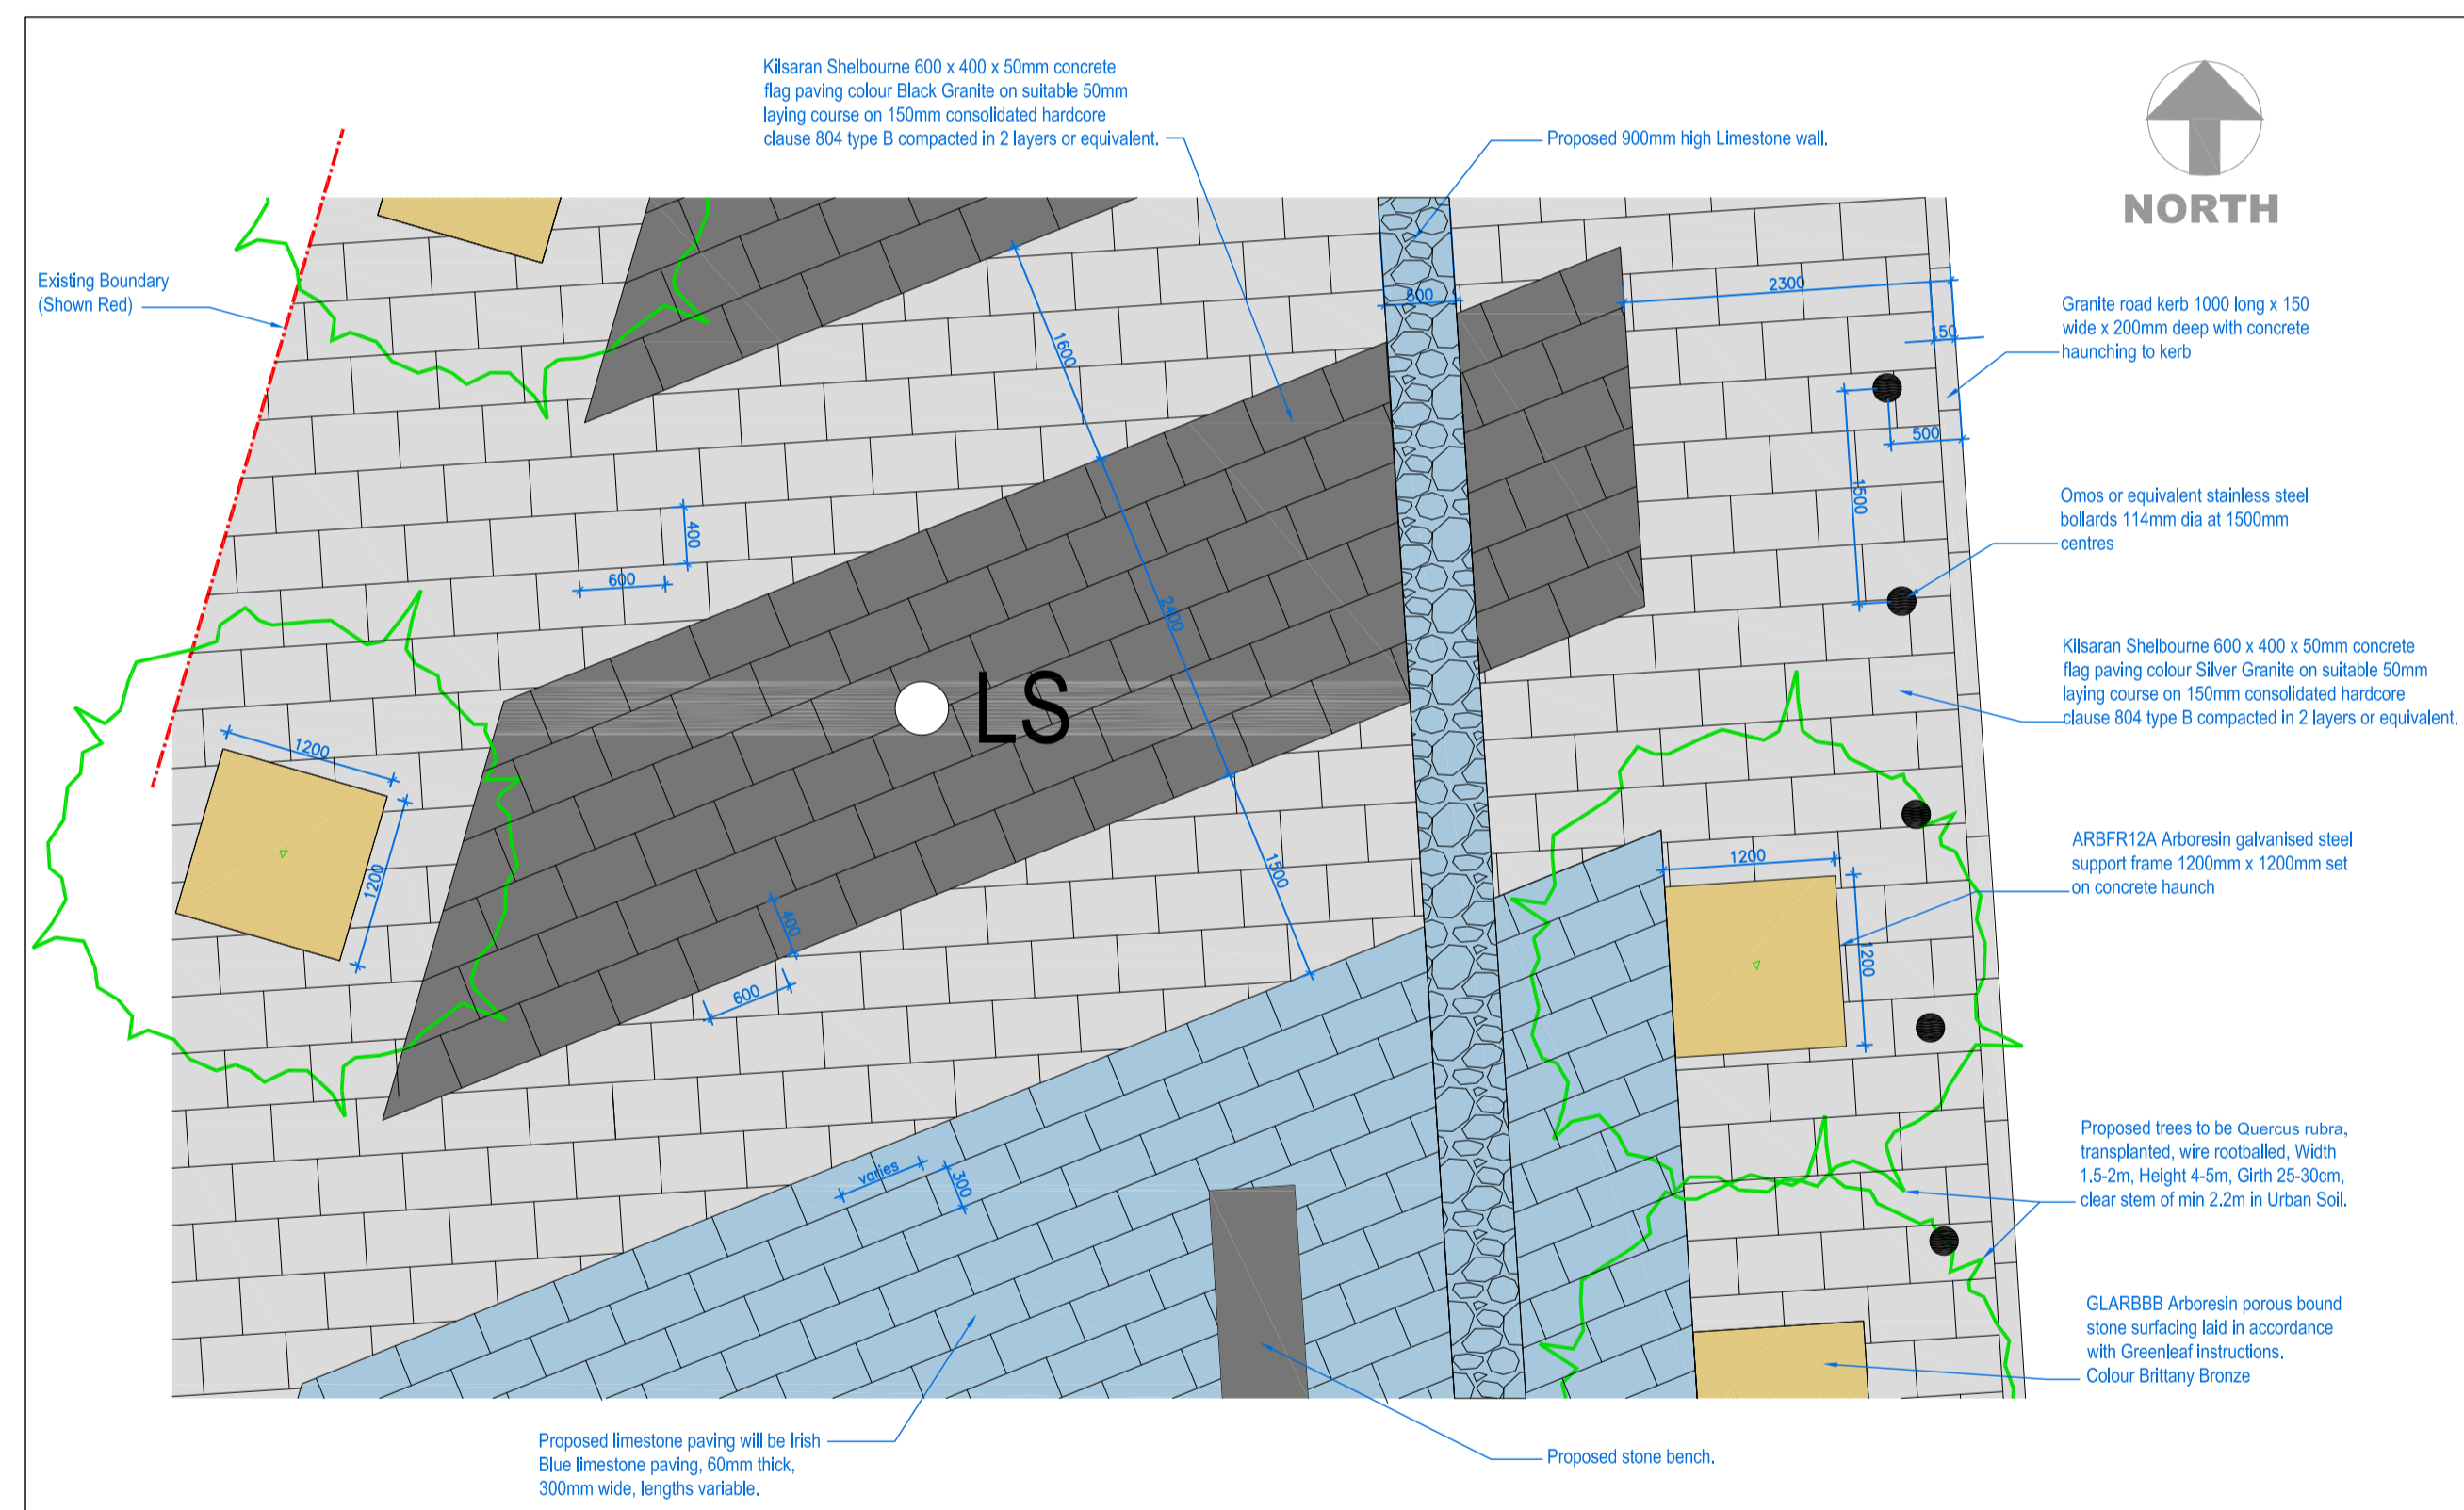

01 PART PUBLIC PLAZA PAVING PLAN DETAIL  
P8 1:50



01 NEW PUBLIC PLAZA PERSPECTIVE VIEW 1  
P8 NTS



01 NEW PUBLIC PLAZA PERSPECTIVE VIEW 2  
P8 NTS

-  Kilsaran Shelbourne Ground Silver Granite Aggregate Flag Paving or Equivalent
-  Kilsaran Shelbourne Ground Black Granite Aggregate Flag Paving or Equivalent
-  Irish Blue Limestone Paving or Equivalent

