




01 SITE LOCATION MAP
P8 1:2000




01 AERIAL VIEW OF TALLAGHT VILLAGE SITE FROM THE SOUTH
P8 SOURCE: BINGMAPS.COM



01 VILLAGE PLAZA EXTENSION PLAN
P8 1:200

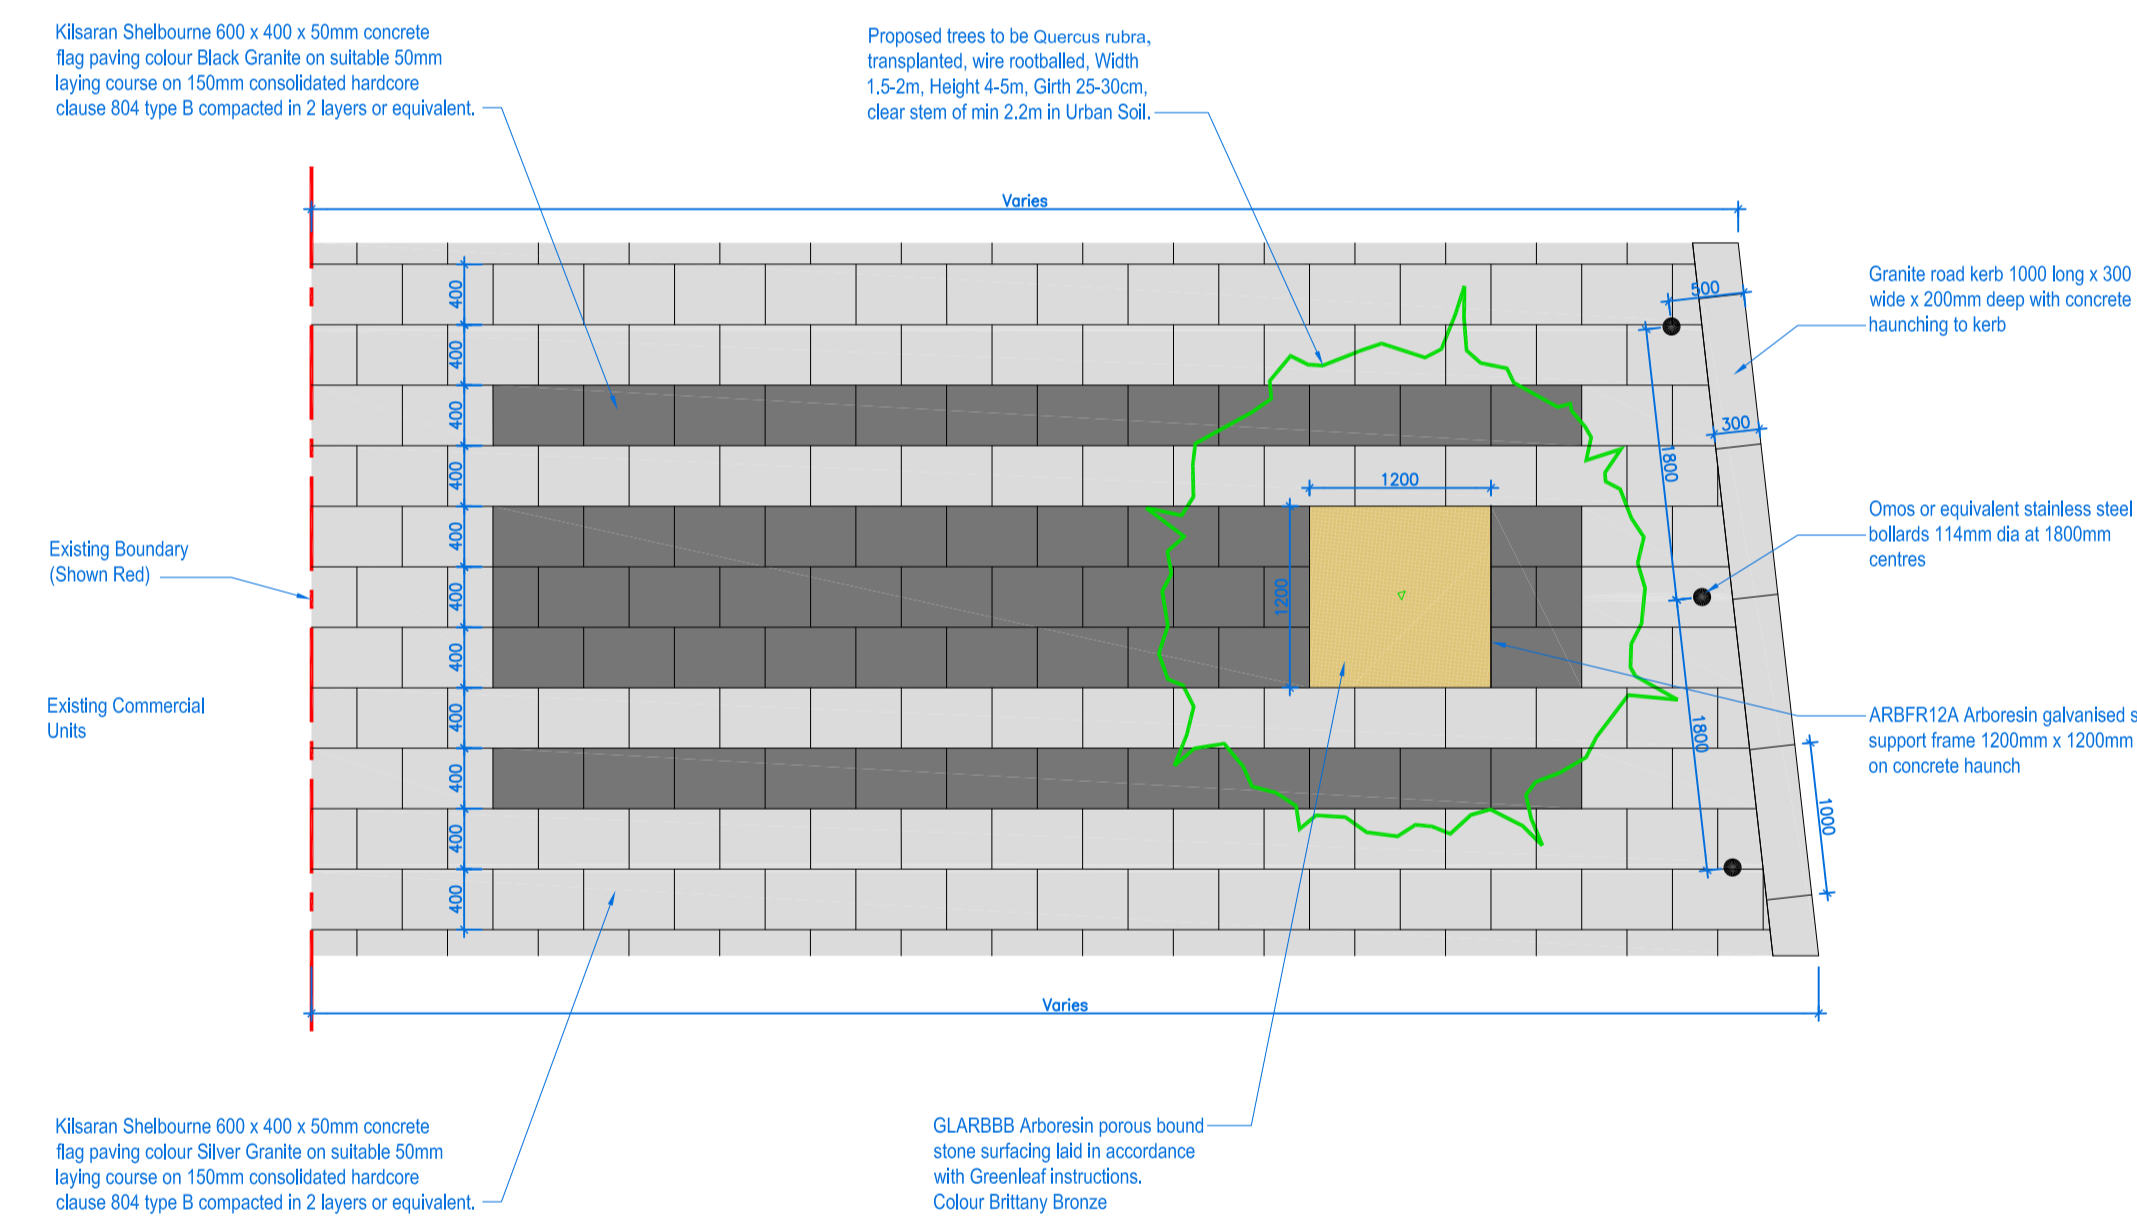

01 PART PLAZA PAVING PLAN DETAIL
P8 1:50

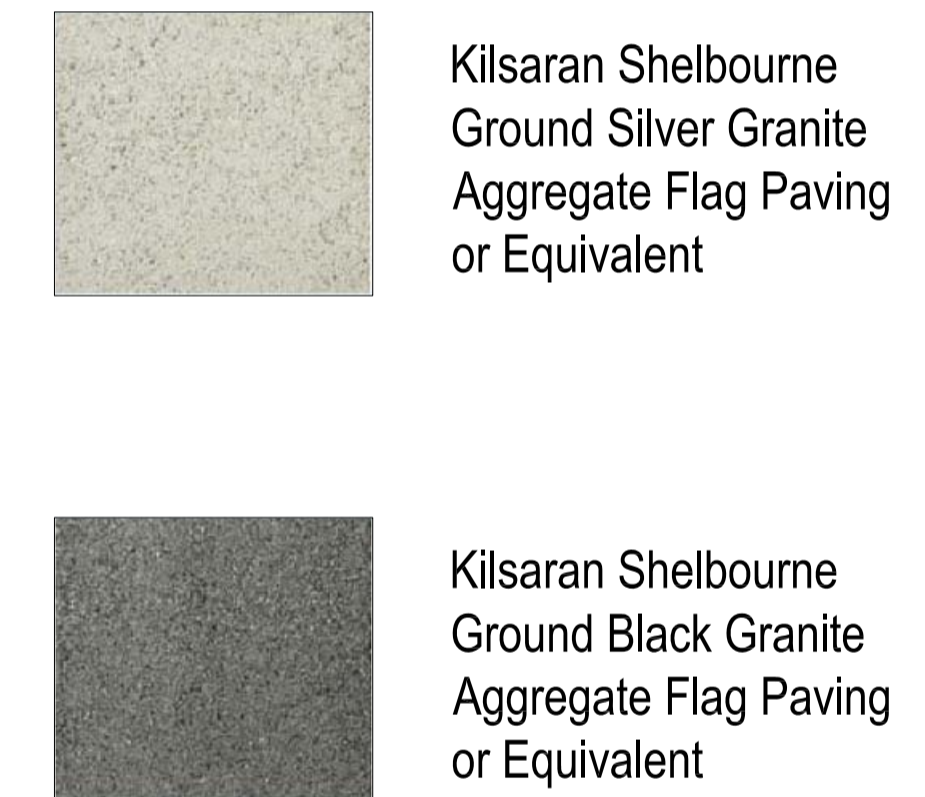

01 VILLAGE PLAZA EXTENSION PERSPECTIVE VIEW 1
P8 NTS



01 VILLAGE PLAZA EXTENSION PERSPECTIVE VIEW 2
P8 NTS



NORTH