





03 SITE LOCATION MAP  
P8 1:2500

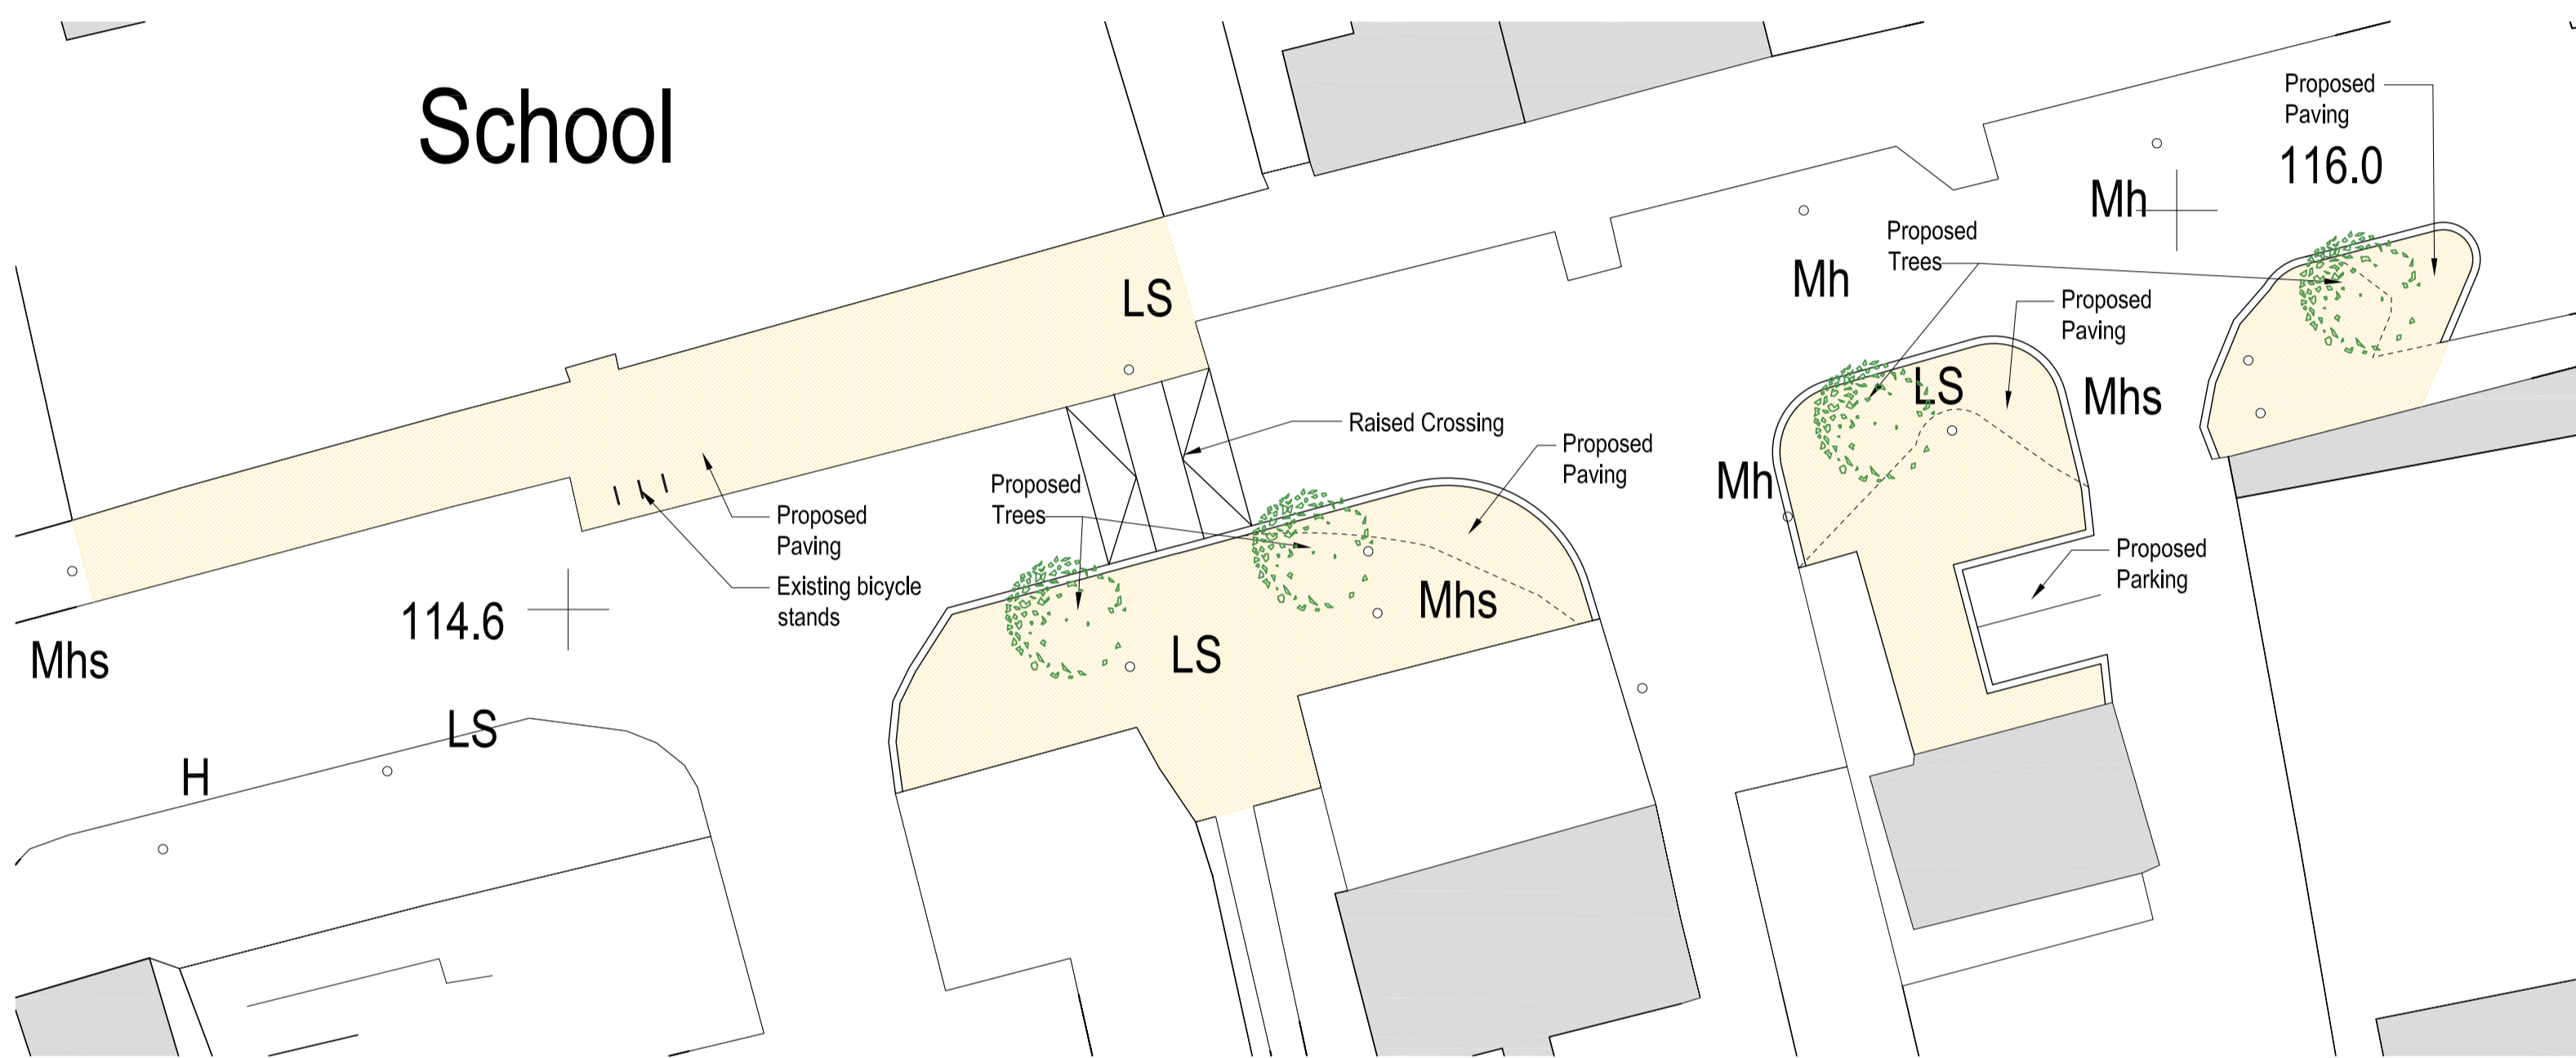

03 PAVEMENT IMPROVEMENTS PLAN  
P8 1:250



03 GATEWAY PROJECT PLAN  
P8 1:250

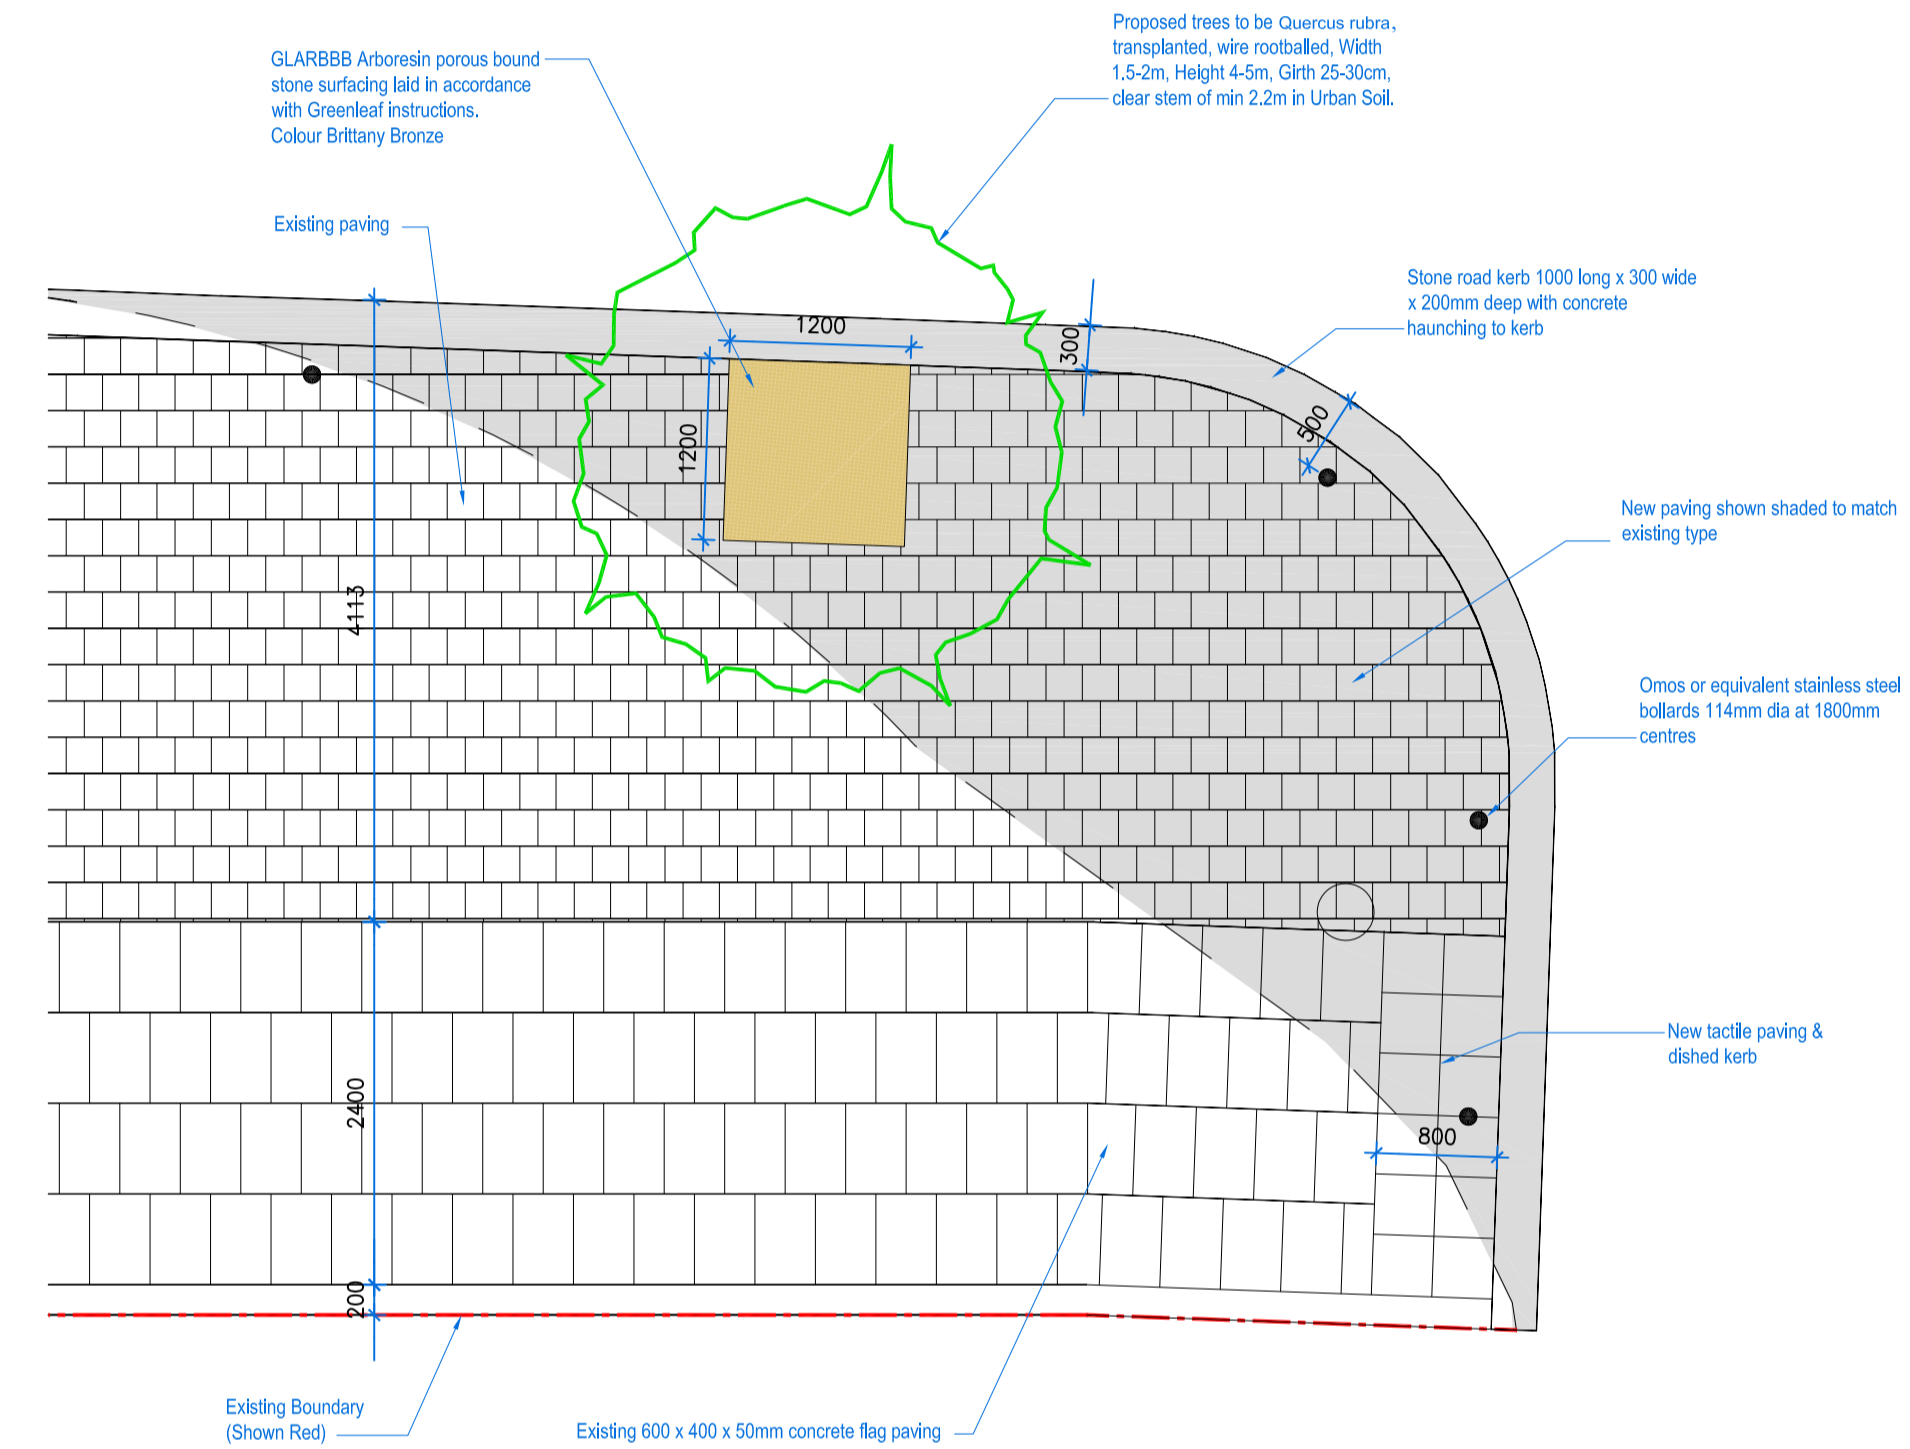

03 TYPICAL PAVEMENT IMPROVEMENTS DETAIL  
P8 1:50

LEGEND

- PROPOSED PAVING
- BUILDING HATCH
- EXISTING TREE
- NEW TREE

SCALE-	VARIES
DATE-	
DRAWN-	RH, TB

