


SITE ELEVATION FROM LISCARNE CLOSE



SITE SECTION

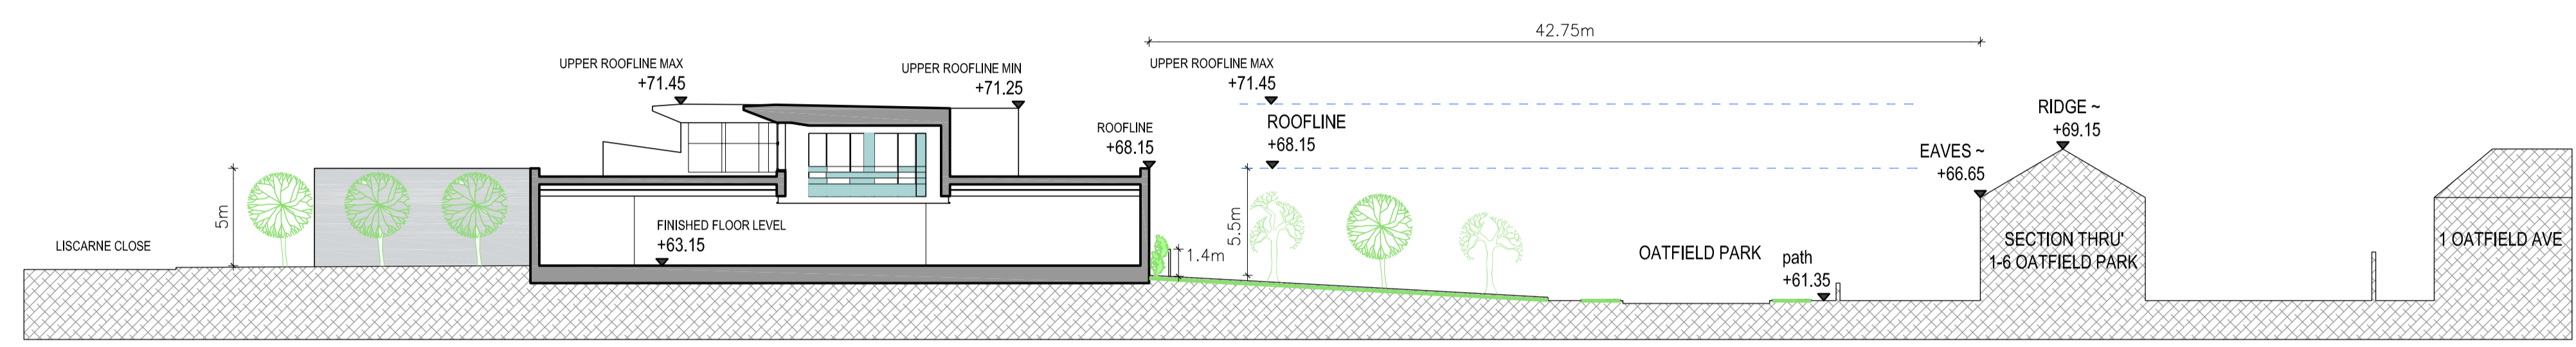

NEW CIVIC SPACE
LANDSCAPED AND LIT TO
WELCOME COMMUNITY
INTO LIBRARY

RAILINGS PROTECTING
LIBRARY GARDENS TO
BE SEE-THROUGH HIGH
QUALITY TO ALLOW
VISIBILITY THRU'
GARDENS AND
BETWEEN LIBRARY AND
SURROUNDING AREA

LIBRARY OPENS UP
INTO GARDENS AND
COURTYARDS FOR
EXPANSION OF PLAY &
LEARNING EXPIENCE

ENCLOSED GARDENS FOR PLAY
LEARNING AND RECREATION



SHEET 02

SITE
STRATEGY
AND
LAYOUT

PART 8