


**PART 8 PUBLIC CONSULTATION DRAWINGS**

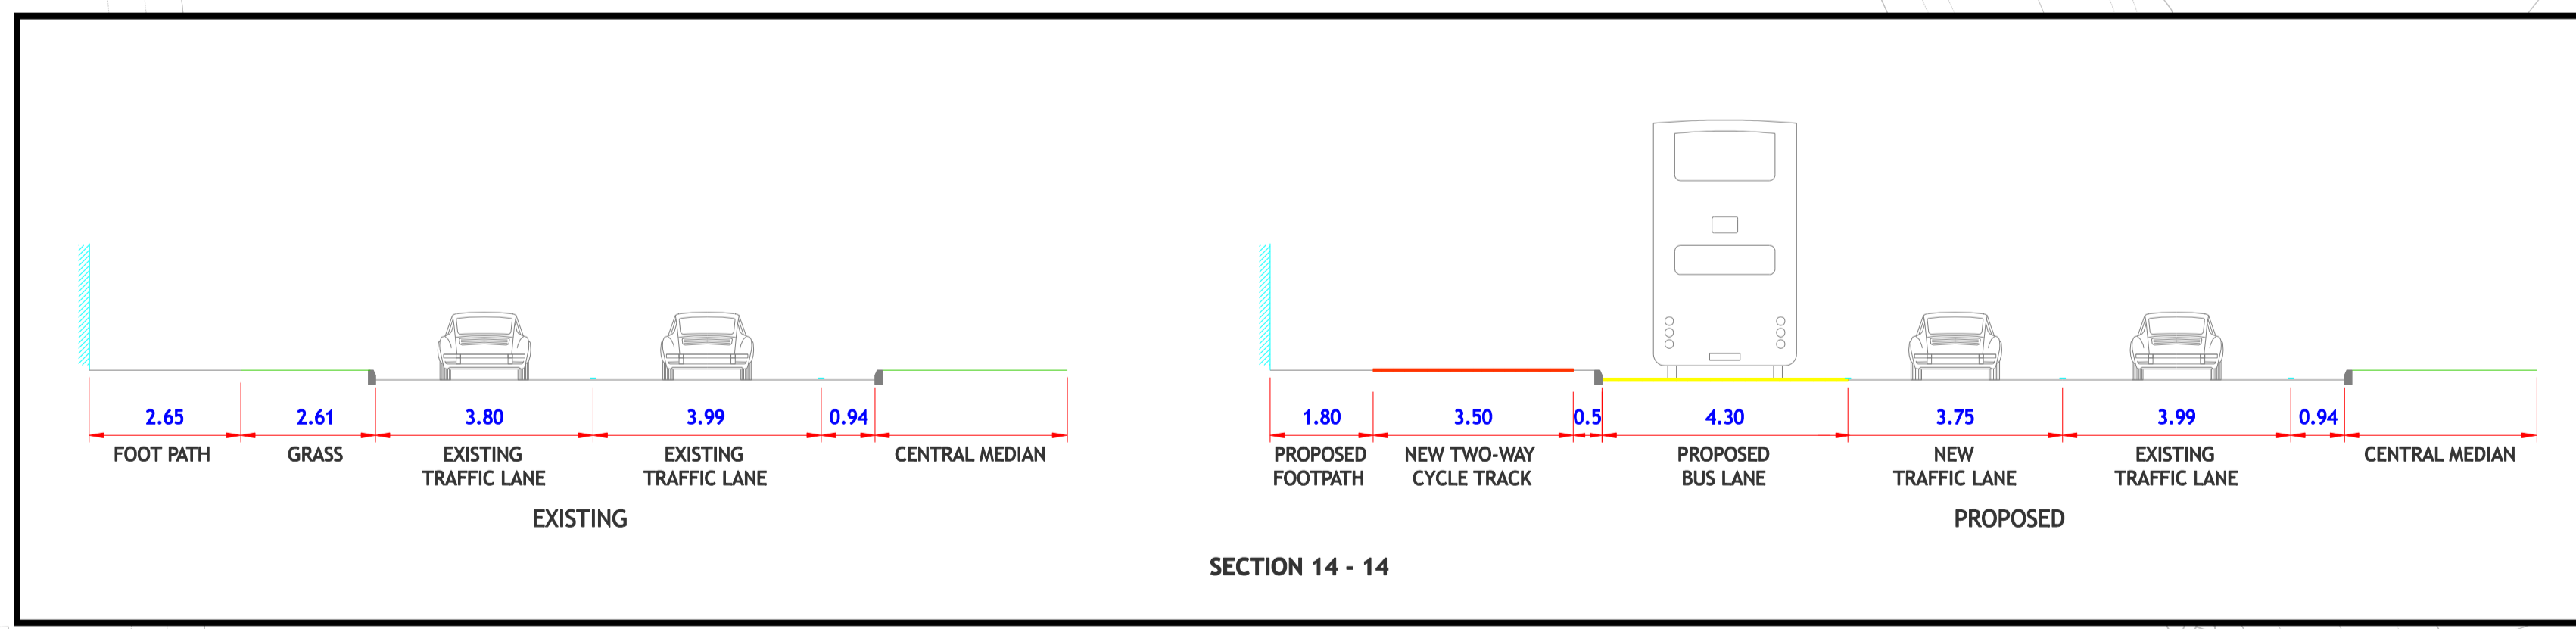

**KEY:**

- PROPOSED BUS LANE
- EXISTING BUS LANE
- PROPOSED CYCLE TRACK OFF ROAD
- PROPOSED CYCLE TRACK ON ROAD
- CYCLE TRACK TO BE RELOCATED
- EXISTING CYCLE TRACK
- BUS STOP
- FOOTPATH
- CARRIAGEWAY WIDENING
- GRASS AREA
- NEW / MODIFIED ISLANDS

**QUALITY BUS NETWORK PROJECT OFFICE**  
 Oifig Thionscadal an Ghréasán Bus  
 Verizon BUILDING  
 4th Floor,  
 Lower Erne Street,  
 Dublin 2.  
 Tel : + 353 (1) 6860100  
 Fax : +353 (1) 6860127  
 e-mail : qbnoffice@dublincity.ie  
 Web : www.dublincity.ie

**J. WALSH**  
 DIRECTOR OF SERVICES, SOUTH DUBLIN COUNTY COUNCIL  
**A. McELLIGOTT**  
 PROJECT MANAGER, QUALITY BUS NETWORK PROJECT OFFICE

**NDP**  
 National Development Plan 2007 - 2013

**dto**  
 Comhairle Contae  
 Asha Cliath Theas  
 South Dublin County Council  
 Dublin  
 Transportation Office

**NOTES**

**KEY PLAN**

© Ordnance Survey Ireland. All rights reserved. License number 2008/10/CCMA/SDCC

No.	Revision	Date	By	Chk'd	App'd
	Stage				
	PRELIMINARY				
	APPROVAL				
	TENDER				
	CONSTRUCTION				

Project Title  
**TALLAGHT QBC ENHANCEMENTS  
 THE N81 - HARD SHOULDER CONVERSION**

Drawing Title  
**PROPOSED ROAD LAYOUT**

Designed: ABK	CAD File: T_OBN_423_DSL	Sheet: 14 OF 16
Drawn: CM	Job No: T_OBN_423	
Checked:	Scale: 1:500 @ A1	Drawing No: T-OBN-423-DSL-014
Approved:	Date: 9 DECEMBER 2009	Rev: