

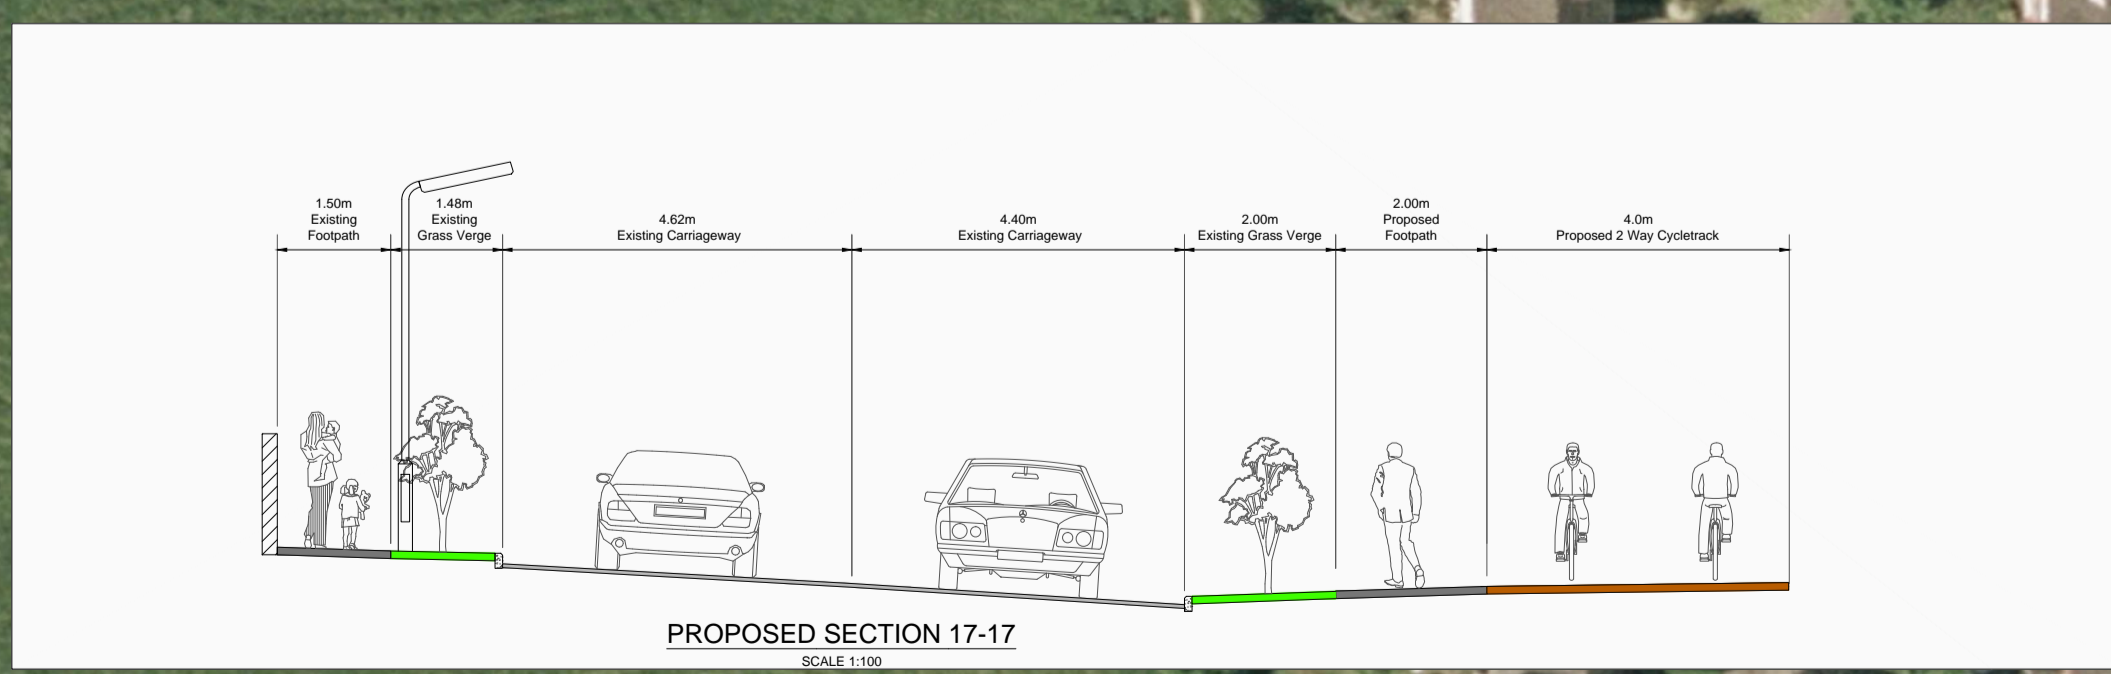


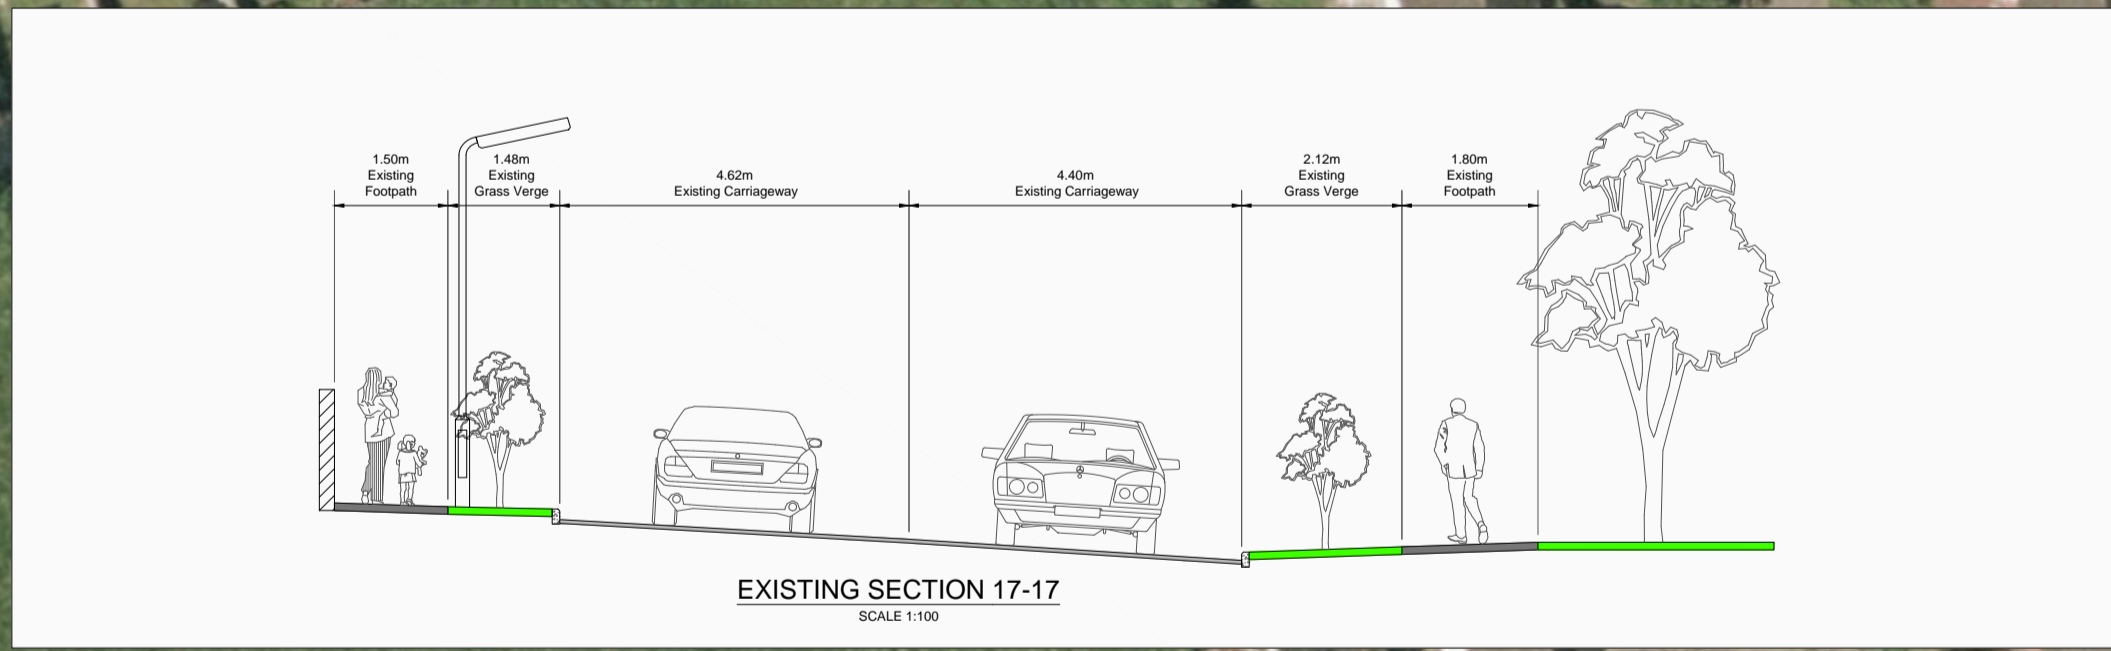

LEGEND:

- PROPOSED MANDATORY CYCLE LANE (ON ROAD)
- PROPOSED ADVISORY CYCLE LANE (ON ROAD)
- PROPOSED RED COLOURED SURFACING
- PROPOSED RAISED CYCLE TRACK / OFF ROAD CYCLETRACK
- RAISED CYCLE TRACK / OFF ROAD CYCLETRACK UPGRADE AS REQUIRED
- PROPOSED VEHICLE WEAVING AREA
- PROPOSED FOOTPATH OR PROPOSED FOOTPATH IMPROVEMENT AS REQUIRED
- PROPOSED GRASS VERGE
- PROPOSED CARRIAGEWAY REALIGNMENT
- PROPOSED CYCLE RAMPS
- PROPOSED SHARED AREA
- EXISTING SHARED AREA
- PROPOSED WIDE SHARED STREET
- PROPOSED CCTV LOCATION
- PROPOSED PUBLIC LIGHTING LOCATION
- RETAINED TREES
- NEW TREES, LIME
- NEW TREES, BIRCH
- NEW TREES, HORNBEAM
- NEW TREES, OAK
- NEW TREES, NORWAY MAPLE
- NEW TREES, ASH
- NEW TREES, FIELD MAPLE
- EXISTING WOODLAND
- PROPOSED ORNAMENTAL PLANTING
- PROPOSED GROUNDCOVER PLANTING, SHRUBS AND PERENNIALS
- PROPOSED SCREEN PLANTING
- PROPOSED PLANTING AT SCULPTURE, GRASSES AND PERENNIALS
- EXISTING HEDGEROW TO BE RETAINED
- EXISTING GRASS AREAS INDICATED
- SCULPTURE, MAIN
- SCULPTURE, ROUTE INDICATOR
- SCULPTURE, RIVER

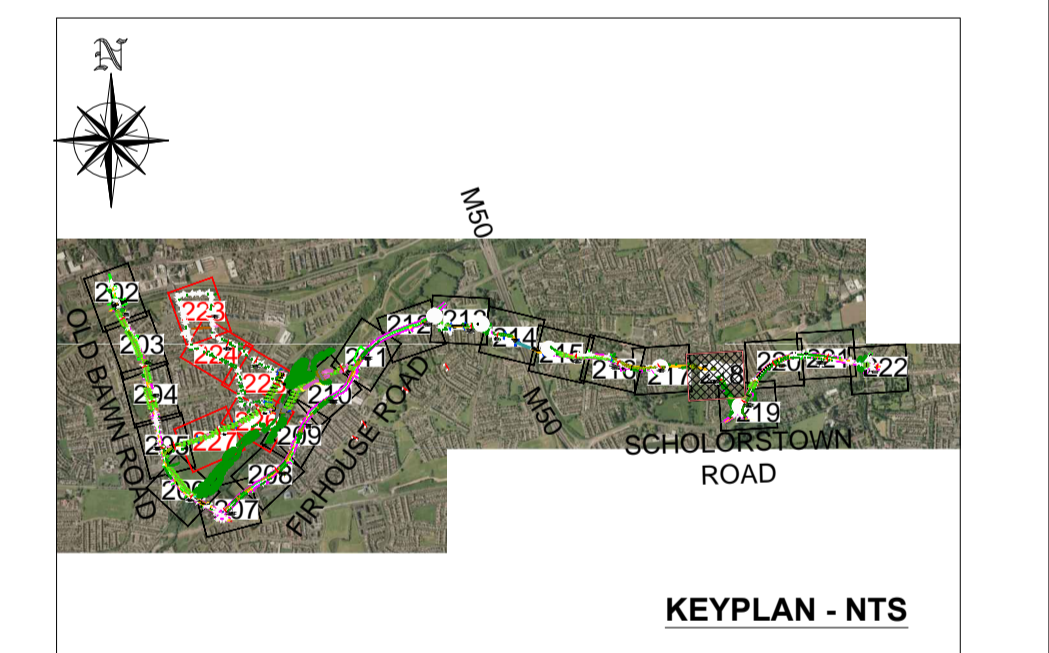

| Revision | Description | Initials | Date |
|----------|-------------|----------|------|
| | | | |

CLIFTON SCANNELL EMERSON ASSOCIATES
Consulting Engineers
Seaford Lodge, Castledawson Ave, Blackrock, Co. Dublin, Ireland.
Tel. +353 (0)1 288 5006 Fax. +353 (0)1 283 3486 Email. info@cse.ie

| | | | |
|------------|-------------------------------------------------------------------------|-------|------------|
| Architect | N/A | | |
| Client | South Dublin County Council (SDCC) & National Transport Authority (NTA) | | |
| Project | Tallaght to Ballyboden Cycle Route Submission Stage | | |
| Dwg. Title | Proposed Scheme Layout Sheet 17 of 26 | | |
| Drawn By | PW | Date | June 2012 |
| Checked by | RG | Scale | 1:500 @ A1 |
| Dwg. No. | 12_098_218 | | |

CLIFTON SCANNELL EMERSON ASSOCIATES

Drawing Status
PART 8

Date
Aug 2012

Issued By
CSEA