



HORIZONTAL ALIGNMENT


SCALE 1:1000

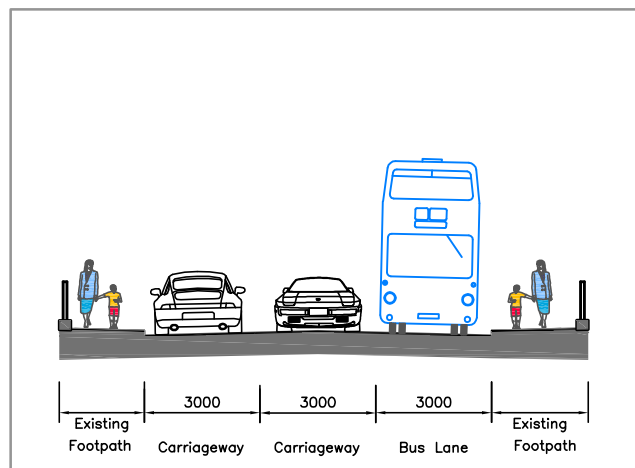


SECTION C
1:100

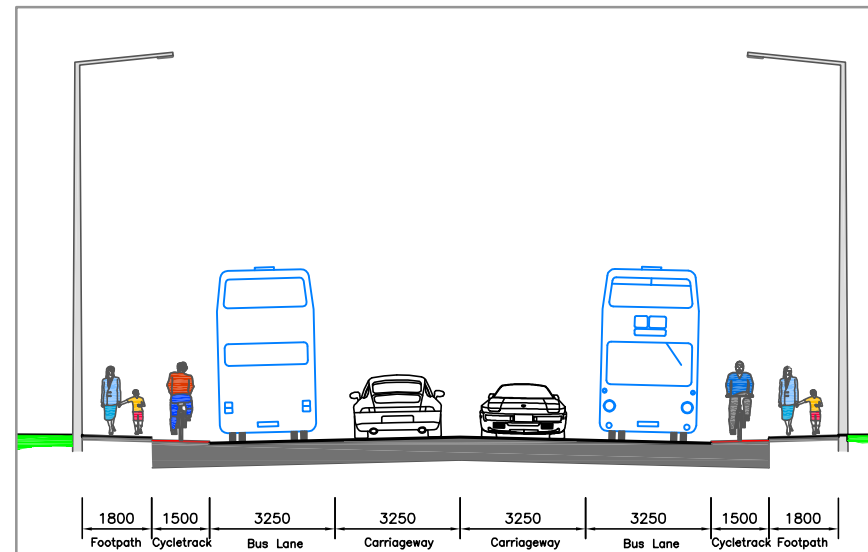

SECTION A
1:100

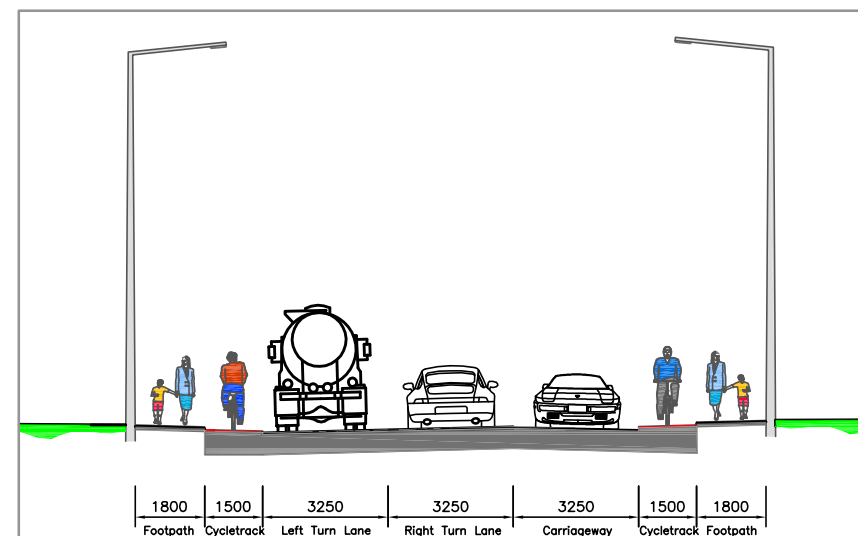

SECTION B
1:100

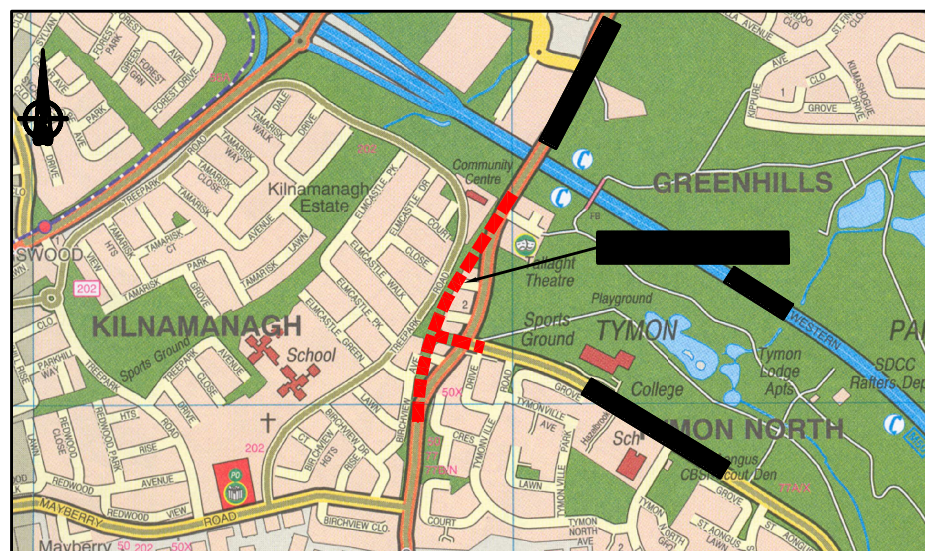

LOCATION MAP
NOT TO SCALE

COMHAIRLE CHONTAE ÁTHA CLIATH THEAS
SOUTH DUBLIN COUNTY COUNCIL

PLANNING AND DEVELOPMENT ACT 2000
PART 8 PLANNING AND DEVELOPMENT REGULATIONS 2001

PUBLIC NOTICE OF GREENHILLS ROAD REALIGNMENT AT PARKVIEW.

Pursuant to the requirements of the above, notice is hereby given of the provision by South Dublin County Council of the above scheme and a description of the Works follows:

1. Construction of a 13 metre wide carriageway, including bus lanes in each direction, for a distance of approximately 660m west of the Greenhills Road bridge over the M50.
2. Construction of an extension to Tymon North Road to the new realigned Greenhills Road.
3. Construction of cycletracks and footpaths.
4. Installation of signal control at the junction of the realigned Greenhills Road and the extension to Tymon North Road.
5. Provision of pedestrian lights on realigned Greenhills Road near the Cuckoo's Nest public house.
6. Removal of existing traffic lights at the existing junction of Greenhills Road and Tymon North Road.
7. Removal of existing pedestrian lights on the existing Greenhills Road at the Cuckoo's Nest public house.
8. Provision of drainage and associated features.
9. Provision of public lighting, road markings and signage.

Details of the proposed scheme will be on display at:

- a) South Dublin County Council Offices, County Hall, Tallaght
From 9.00am – 5.00pm Monday to Thursday and 9.00am – 4.30pm on Friday.
- b) South Dublin County Council, County Library, Tallaght
From 9.45am – 8.00pm Monday to Thursday and 9.45am – 4.30pm Friday and Saturday.

From Thursday 14th July 2005 until Thursday 11th August 2005.

Written submissions or observations with respect to the proposed development, dealing with the proper planning and sustainable development of the area in which the development would be situated, may be made in writing before **4.30pm on Thursday 8th September 2005** to The Senior Executive Officer, Roads and Traffic Department, South Dublin County Council, County Hall, Town Centre, Tallaght, Dublin 24.

E-mail address: seoroads@sdbulincoco.ie

It should be noted that the Freedom of Information Act applies to all records held by South Dublin County Council

A	280505	First Issue	GB
REV.	DATE	DESCRIPTION	APPR.

THE COPYRIGHT OF THIS DRAWING IS THE PROPERTY OF CARROLL & BROWNE CONSULTANTS AND THE OWNERS MAY NOT BE REPRODUCED IN WHOLE OR IN PART IN ANY FORM WHETHER BY PHOTOGRAPHY, PHOTOCOPYING OR REPRODUCTION AS A THREE DIMENSIONAL ARTICLE WITHOUT THE WRITTEN PERMISSION OF CARROLL & BROWNE CONSULTANTS

**Carroll & Browne Consultants
Design and Management**

18 Western Parkway Business Centre,
Ballymount Drive,
Dublin 12.

Tel: +353-(0)1-4602977
Fax: +353-(0)1-4602980
Email: carrollbrowne@eircom.net

CLIENT
**COMHAIRLE CHONTAE ÁTHA CLIATH THEAS
SOUTH DUBLIN COUNTY COUNCIL
ROADS DEPARTMENT**

**P.A. COFFEY B.E., C.Eng., F.I.E.I.
DIRECTOR OF TRANSPORTATION AND
COUNTY ENGINEER**

**J.F. McLOUGHLIN B.E., C.Eng., F.I.E.I.
SENIOR ENGINEER ROAD DESIGN**

JOB TITLE **GREENHILLS ROAD REALIGNMENT
AT PARKVIEW**

DRAWING TITLE **PART 8 DISPLAY
PUBLIC CONSULTATION**

DRAWN	SMN	JOB NR.	DRG.NR.	REV.
CHECKED	GB	1142	201	A
APPROVED	NC	STATUS		
SCALE	1:1000	FOR DISCUSSION		
DATE	09.05.05			

Original Drawing Size : 594 x 841 – A1