


1800 1500 3250 3250 3250 3250 1500 1800
 Footpath Cycletrack Bus Lane Carriageway Carriageway Bus Lane Cycletrack Footpath

SECTION E
 SCALE 1:100

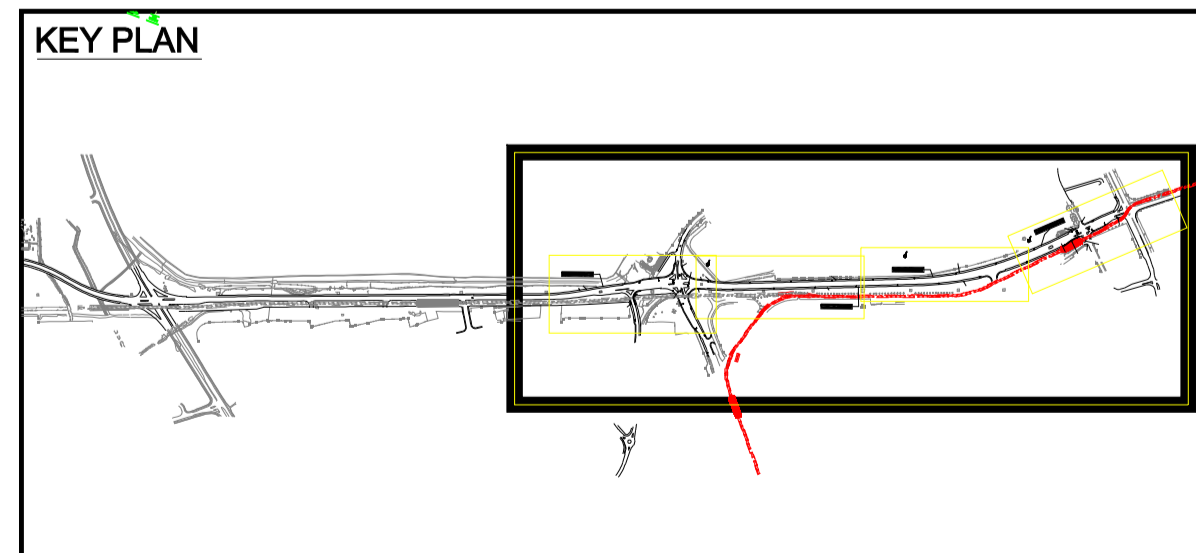

QUALITY BUS NETWORK PROJECT OFFICE
 Oifig Thionscadal an Ghréasán Bus
 WorldCOM BUILDING
 4th Floor,
 Lower Erne Street,
 Dublin 2.
 Tel : + 353 (1) 6860100
 Fax : +353 (1) 6860127
 e-mail : qbnoffice@dublincity.ie
 Web : www.dublincity.ie

F. COFFEY
 DIRECTOR OF TRANSPORTATION & COUNTY ENGINEER, SOUTH DUBLIN COUNTY COUNCIL

C. de BURCA Chartered Engineer
 PROJECT MANAGER, QBN PROJECT OFFICE



LEGEND
 CYCLE TRACK
 PROPOSED BUS LANE

No.	Revision	Date	By	Chkd	App'd
	Stage				
	PRELIMINARY				
	APPROVAL				
	TENDER				
	CONSTRUCTION				

Project Title		EMBANKMENT ROAD QBC	
Drawing Title		PROPOSED ROAD MARKINGS	
Designed:	CAD File:	Sheet	SHEET 5 OF 5
Drawn: DM	Job No: T-QBN-410	Drawing No:	T-QBN-410-005
Checked:	Scale: 1:2000	Rev:	
Approved:	Date: 29-03-2007		