


LOCATION PLAN 1:2500



EXISTING SITE PLAN 1:1000

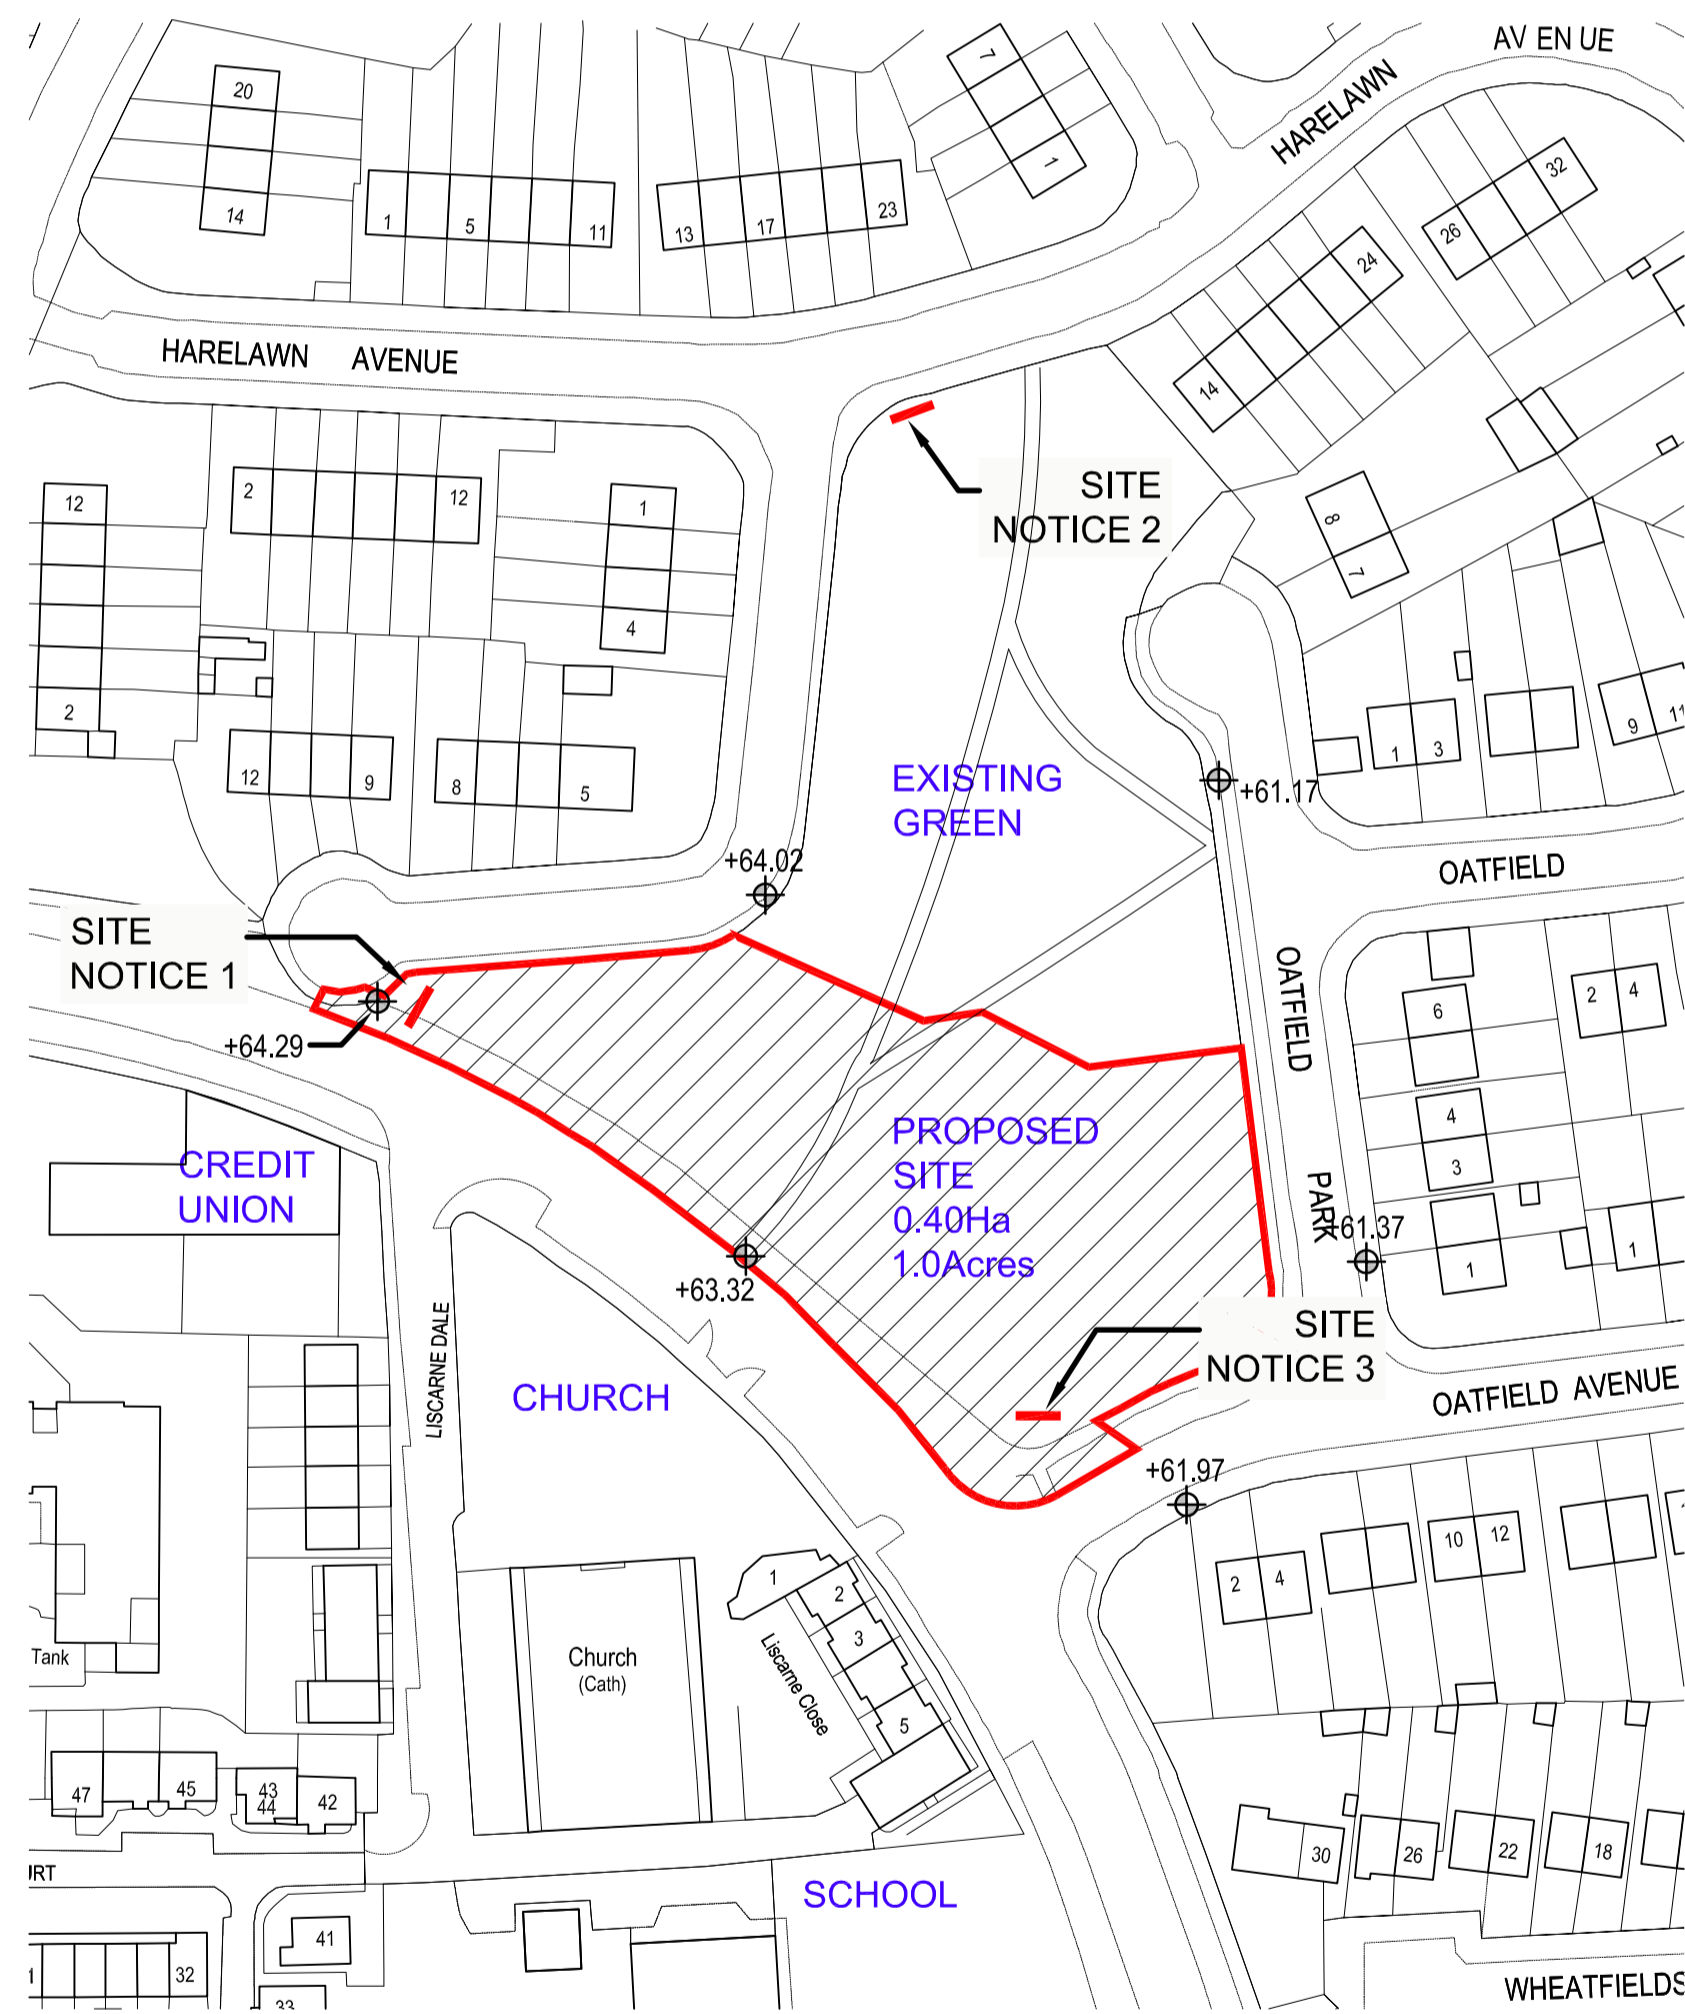

EXISTING SITE VIEWED FROM CREDIT UNION



SITE PLAN 1:500



EXISTING SITE VIEWED FROM OATFIELD AVE.



NORTH

NORTH CLONDALKIN LIBRARY

SHEET 01

SITE STRATEGY AND LAYOUT

PART 8