



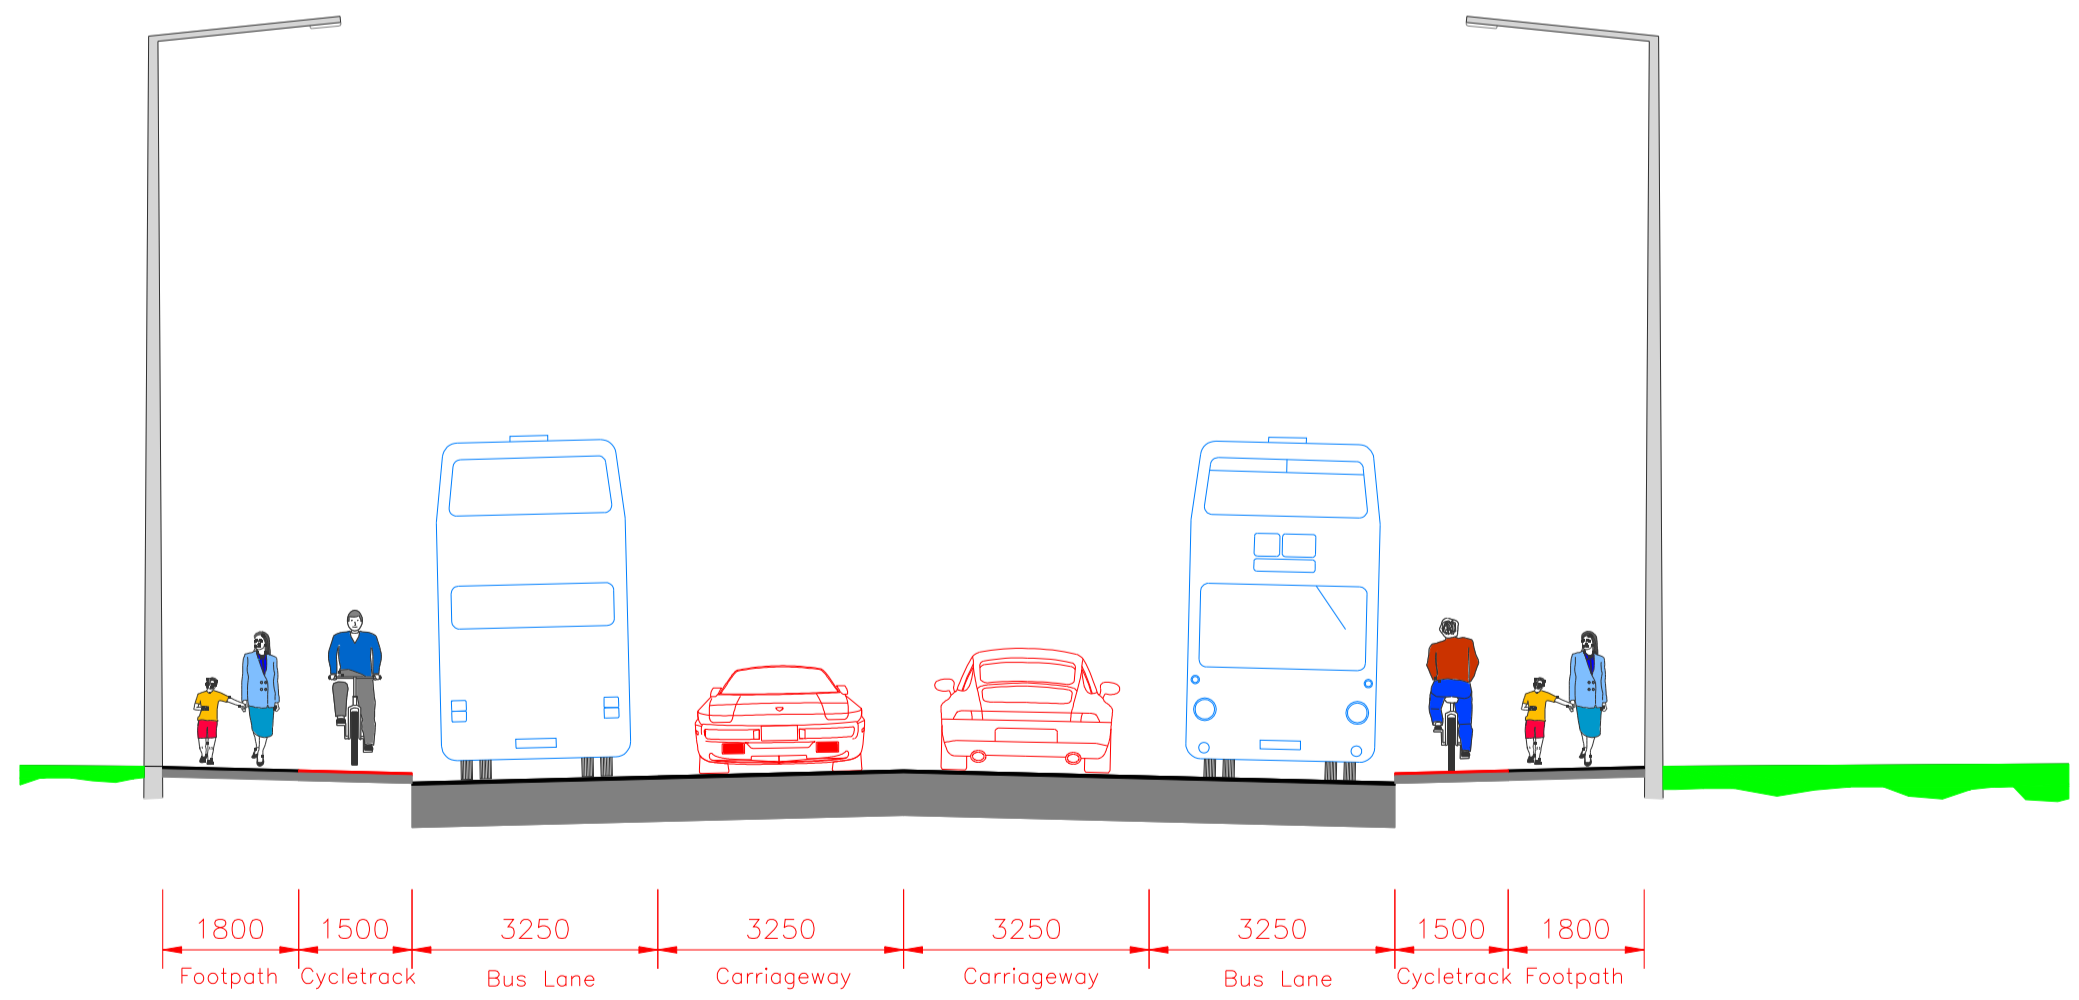

CYCLE TRACKS AND CARRAIGEWAY
TO BE CONSTRUCTED BY OTHERS

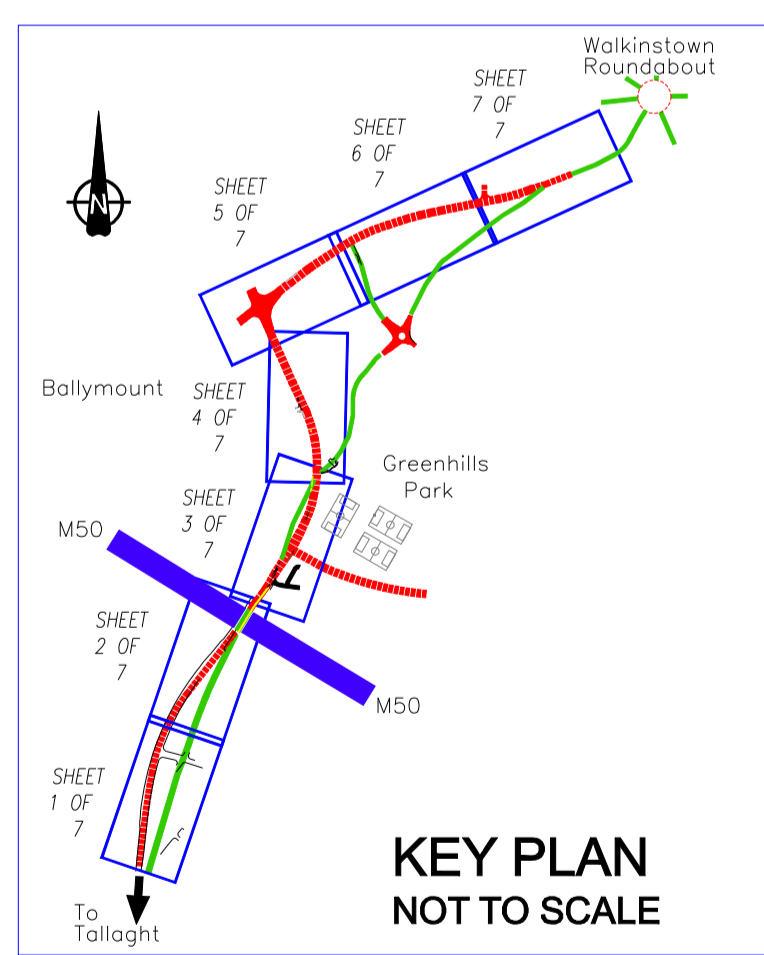

SECTION F
SCALE 1:100

QUALITY BUS NETWORK PROJECT OFFICE
 Oifig Thionscadal an Ghréasán Bus
 WorldCOM BUILDING
 4th Floor,
 Lower Erme Street,
 Dublin 2.
 Tel : + 353 (1) 6860100
 Fax : +353 (1) 6860127
 Web : www.dublincity.ie

F. COFFEY
 DIRECTOR OF TRANSPORTATION & COUNTY ENGINEER, SOUTH DUBLIN COUNTY COUNCIL

C. de BURCA Chartered Engineer
 PROJECT MANAGER, QBN PROJECT OFFICE



OS Reproduced from the Ordnance Survey by Permission of the Government – Licence No.339

LEGEND
 ■ CYCLE TRACK
 ■ PROPOSED BUS LANE

No.	Revision	Date	By	Chkd	App'd
	Stage				
	PRELIMINARY				
	APPROVAL				
	TENDER				
	CONSTRUCTION				

Project Title		GREENHILLS ROAD QBC	
Drawing Title		PROPOSED ROAD MARKINGS	
Designed:	CAD File:	Sheet	SHEET 6 OF 7
Drawn:	Job No:	T-QBN-401	
Checked:	Scale:	1-500	Drawing No:
Approved:	Date:	APRIL 2007	T-QBN-401-006