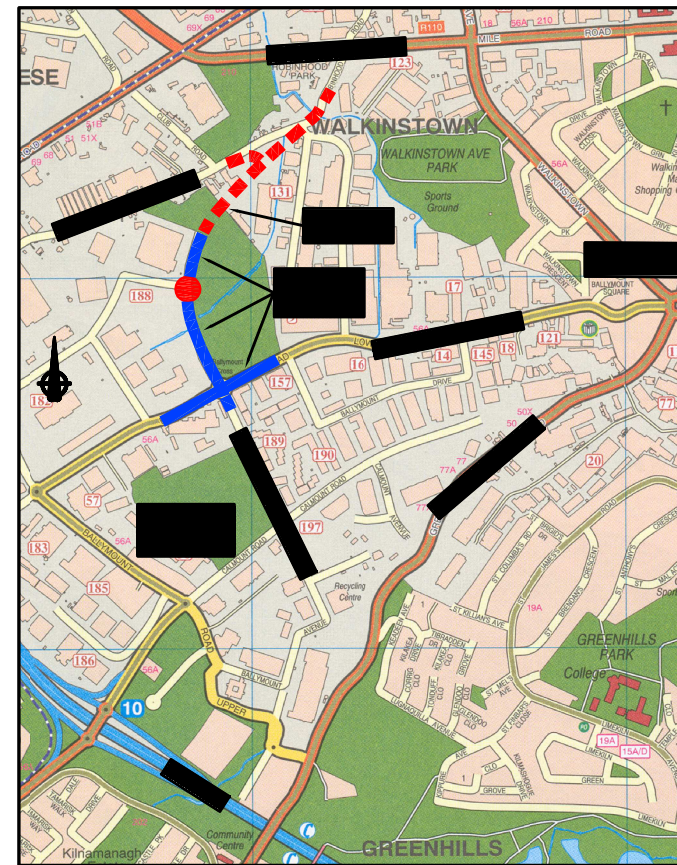
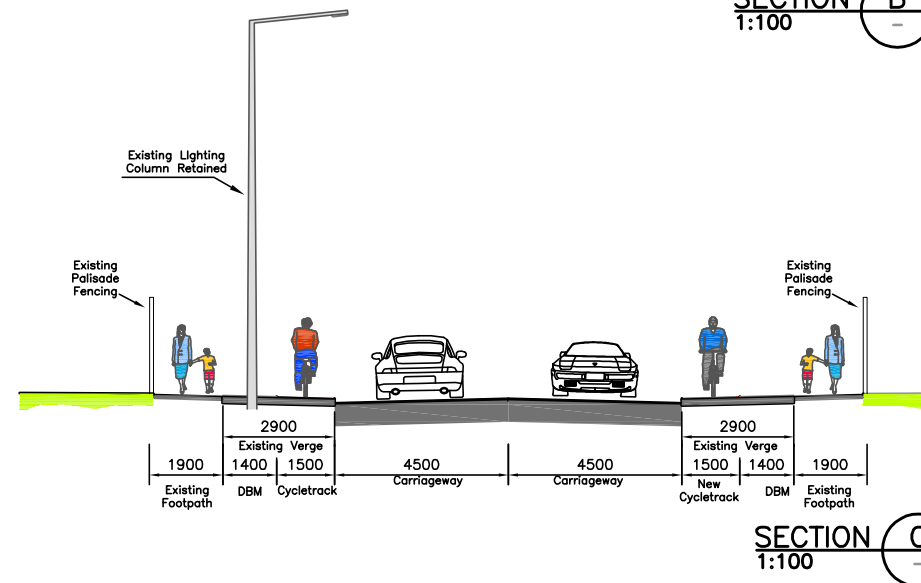
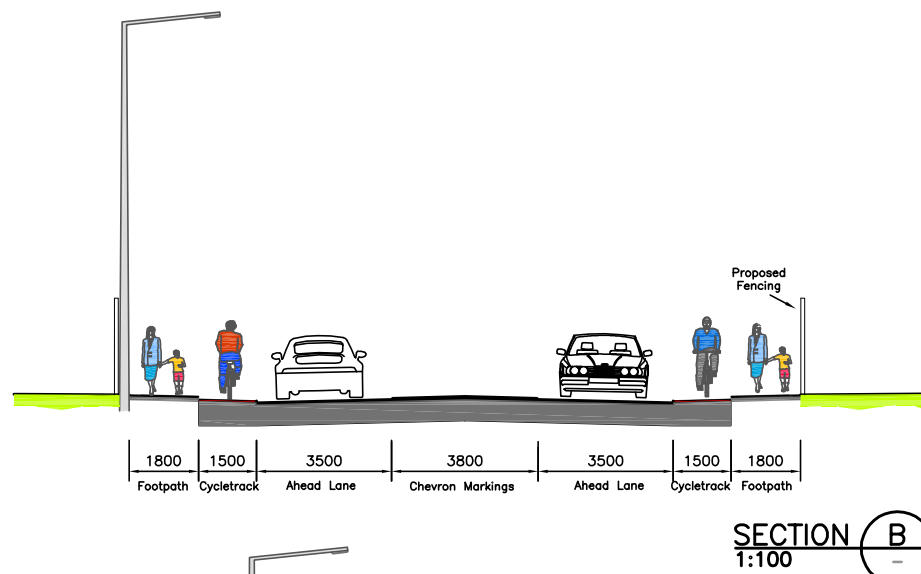
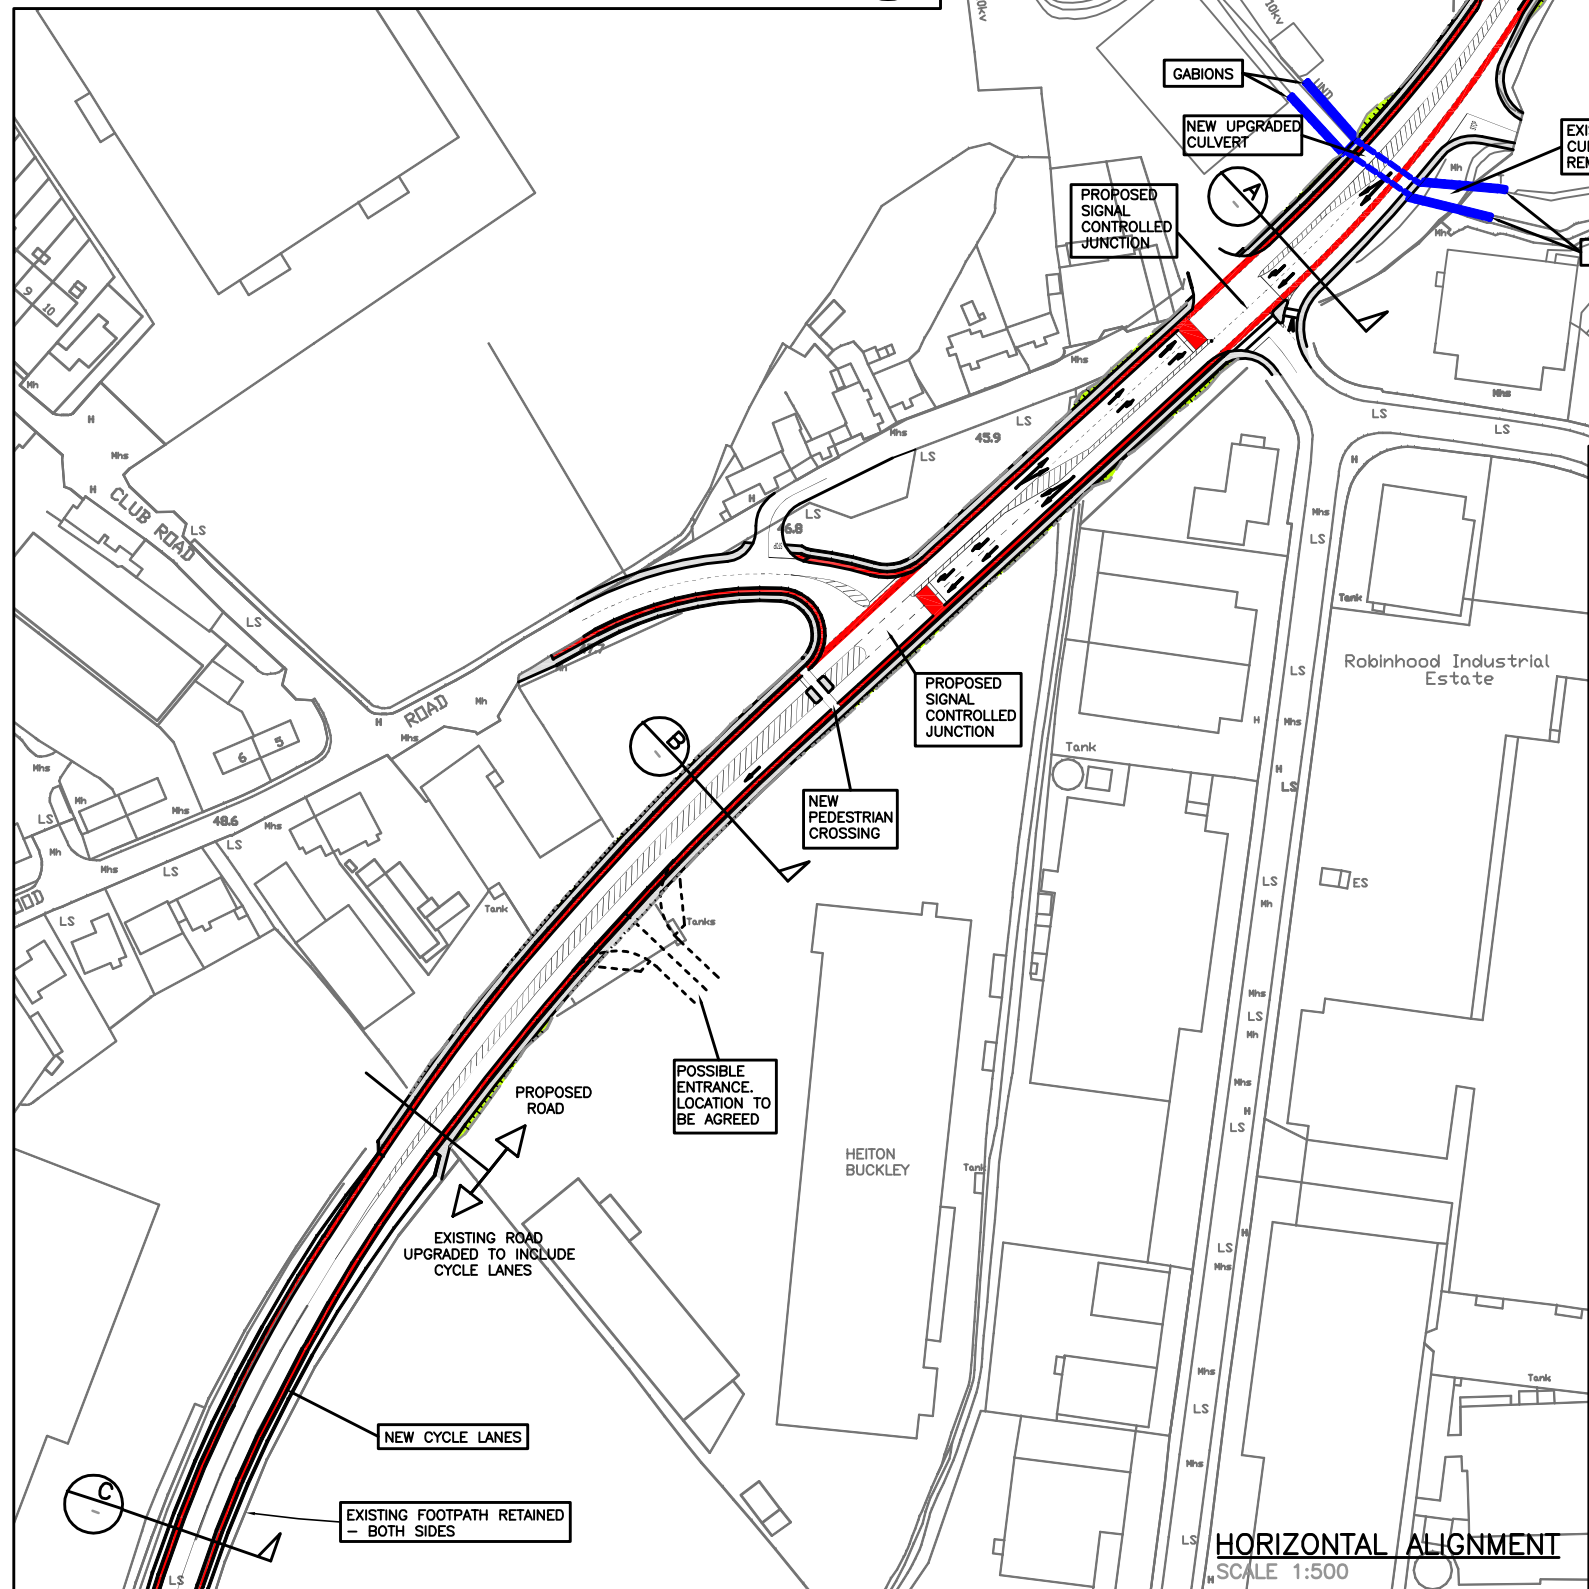
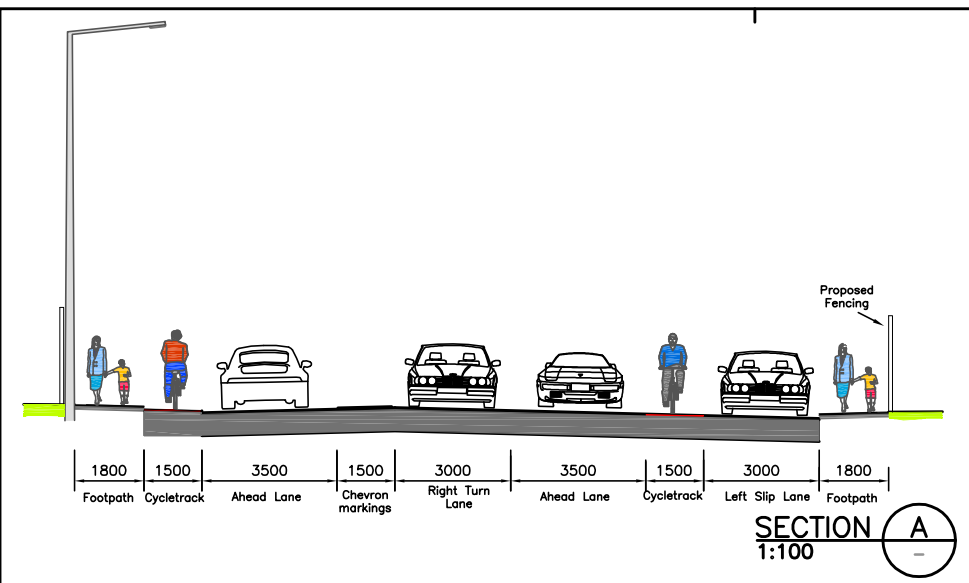


NOTES

NOTE: These notes apply except where otherwise noted on the drawing or in the specification.

1. Do not scale, use given dimensions.
2. All dimensions in millimeters, unless stated otherwise

REV.	DATE	DESCRIPTION	APPR.
A	09.06.05	ISSUED FOR DISCUSSION	GB

THE COPYRIGHT OF THIS DRAWING IS THE PROPERTY OF CARROLL & BROWNE CONSULTANTS AND THE DRAWING MAY NOT BE REPRODUCED IN WHOLE OR IN PART, IN ANY FORM, WHETHER BY PHOTOGRAPHY, PHOTOCOPYING OR REPRODUCTION AS A THREE DIMENSIONAL ARTICLE WITHOUT THE WRITTEN PERMISSION OF CARROLL & BROWNE CONSULTANTS

Carroll & Browne Consultants
Design and Management
18 Western Parkway Business Centre,
Ballymount Drive,
Dublin 12.
Tel: +353-(0)1-4602977
Fax: +353-(0)1-4602980
Email: carrollbrowne@eircom.net

CLIENT
COMHAIRLE CHONTAE ÁTHA CLIATH THEAS
SOUTH DUBLIN COUNCIL
ROADS DEPARTMENT

P.A. COFFEY B.E., C.Eng., F.I.E.I.
DIRECTOR OF TRANSPORTATION AND
COUNTY ENGINEER
J.F. McLOUGHLIN B.E., C.Eng., F.I.E.I.
SENIOR ENGINEER ROAD DESIGN

JOB TITLE **ROBINHOOD/BALLYMOUNT
RECONFIGURATION (1 OF 2)**
DRAWING TITLE **PART 8 DISPLAY
PUBLIC CONSULTATION**

DRAWN	SMN	JOB NR.	DRG.NR.	REV.
CHECKED	GB	1142	401	
APPROVED	NC	STATUS		
SCALE	AS SHOWN	FOR DISCUSSION		
DATE	08.06.05			

Original Drawing Size : 594 x 841 - A1