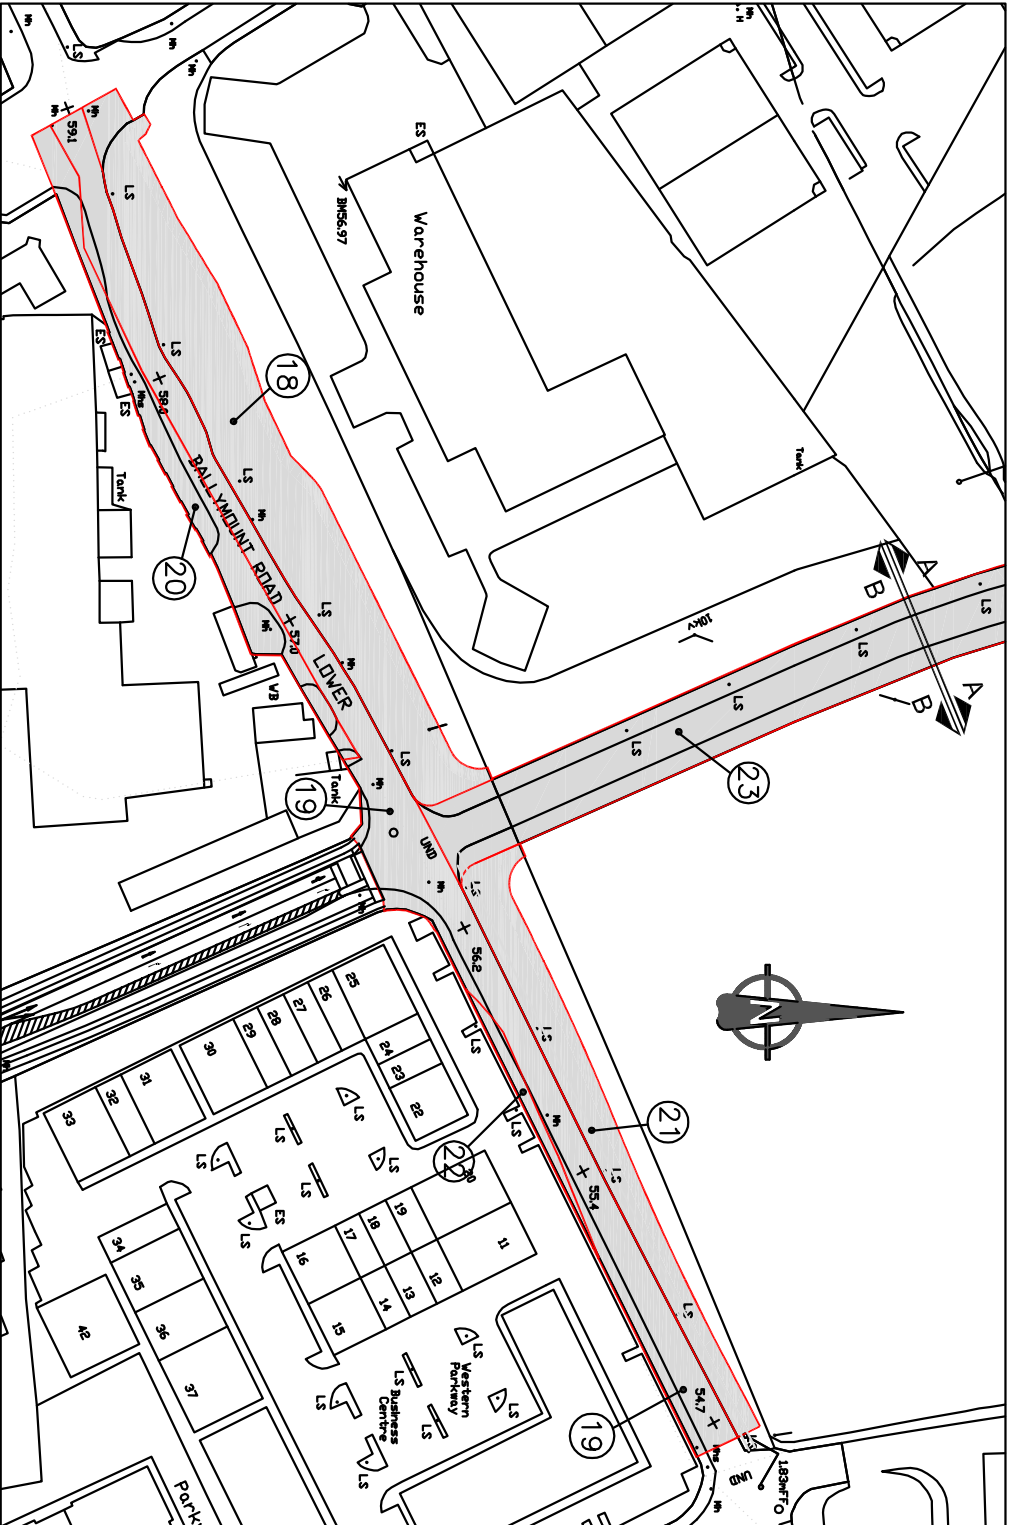
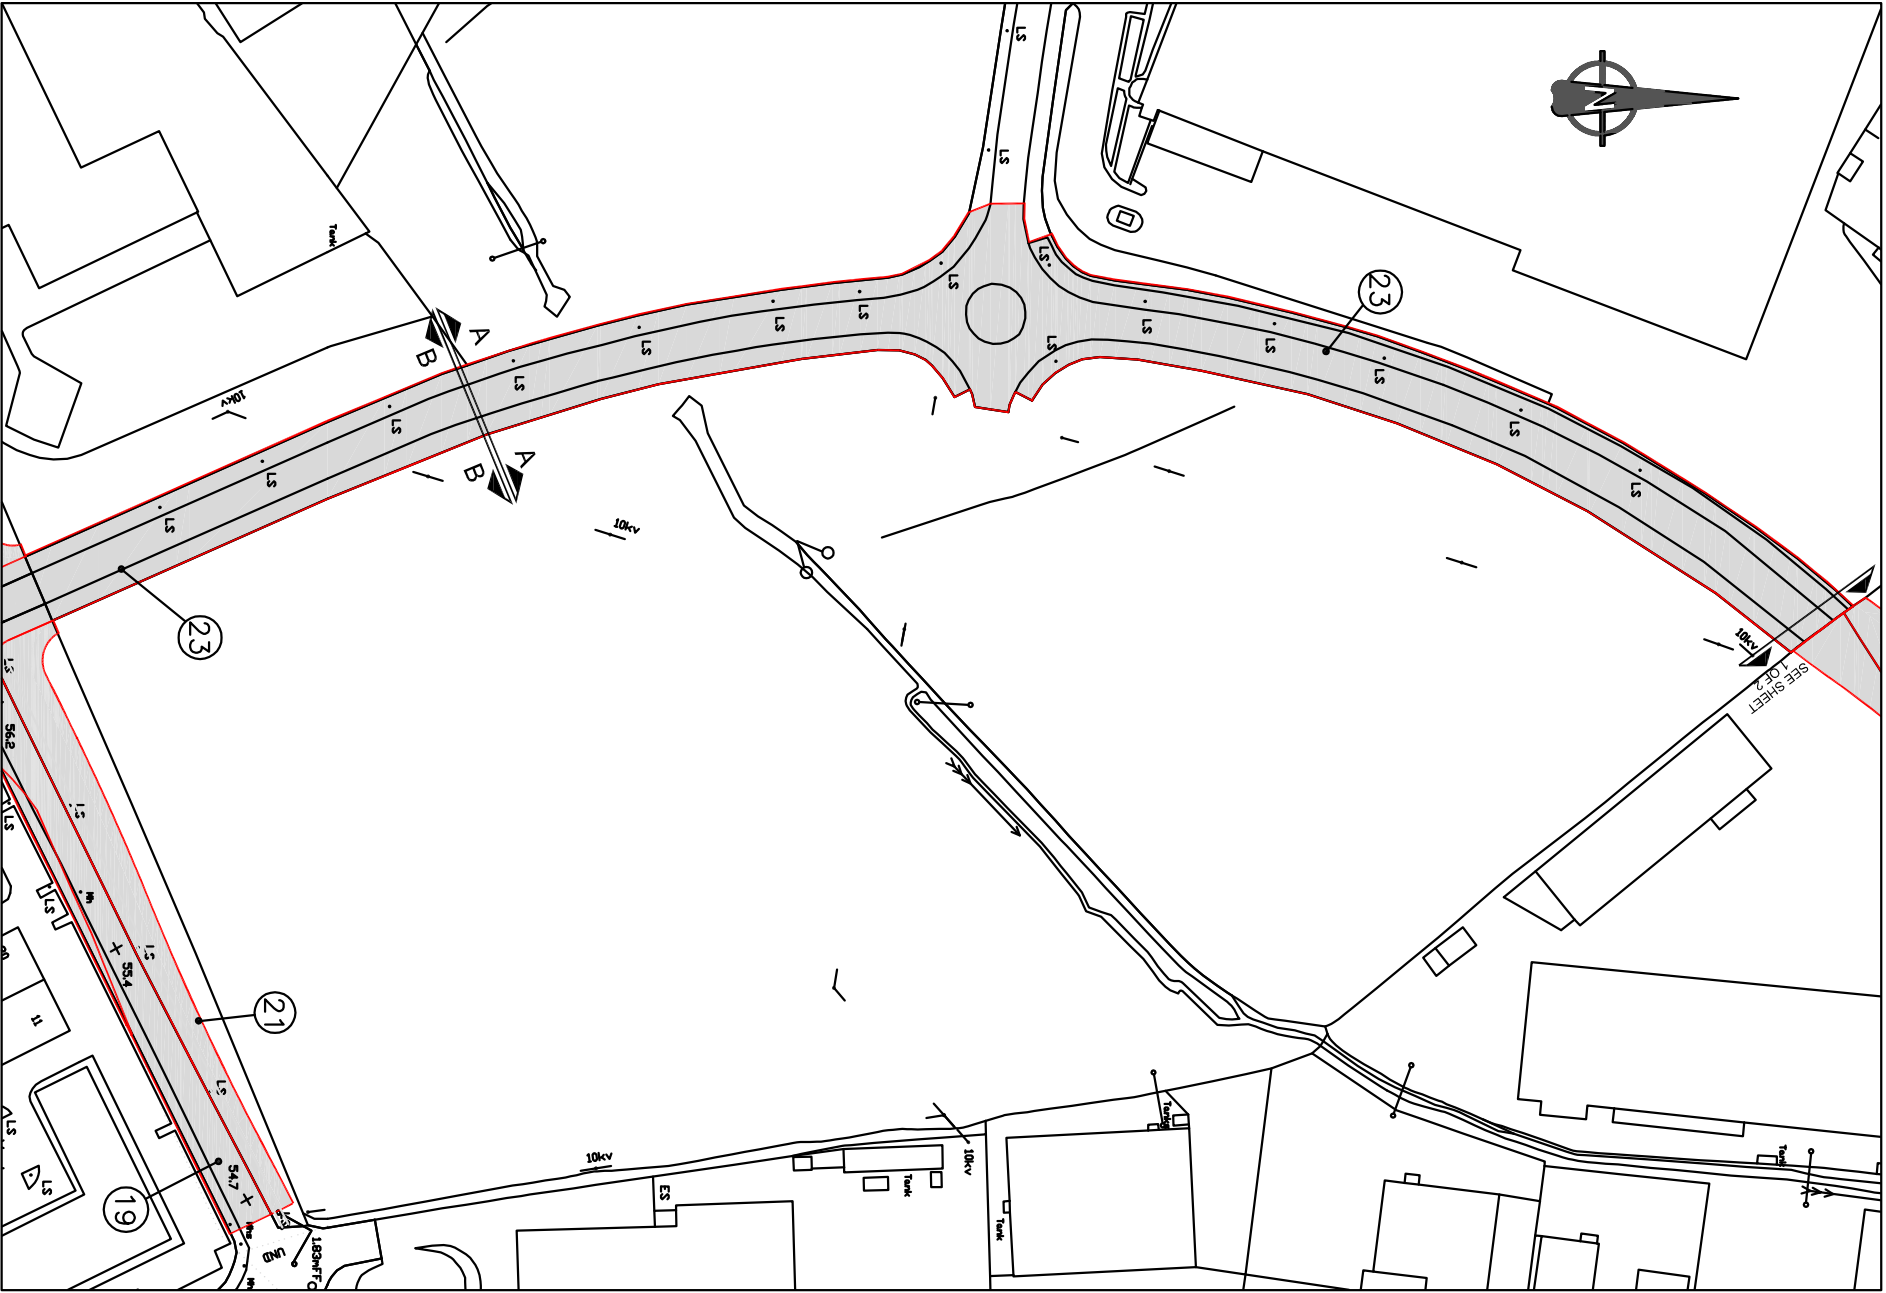


KEY PLAN
NOT TO SCALE

HORIZONTAL ALIGNMENT
SCALE 1:1000

DATE	July '06	SCALE	1:1000	O.S. MAP REFERENCE	3327/3 3327/8 3327/13
DRAWN BY	SMCN	CHECKED BY	GB	DRAWING NO.	CA312-101 (SHEET 2 of 2)
APPROVED BY					

SOUTH DUBLIN COUNTY COUNCIL
COMPULSORY PURCHASE
(Robinhood Road - Ballymount Road Reconfiguration)
ORDER 2006

Mayor / Deputy Mayor / Nominated Employee	
County Manager	
Director of Economic Development	
Director of Transportation & County Engineer	
Director of Planning	

F.G. COFFEY B.E., C. Eng., F.I.E.I.
Director of Transportation and County Engineer

COMHARLE CHONTAE ATHA CLATH THEAS
SOUTH DUBLIN COUNTY COUNCIL
ROADS AND TRAFFIC DEPARTMENT,
COUNTY HALL,
TALLAGHT,
DUBLIN 24.

