


SITE AREA : 2.22 Hectare

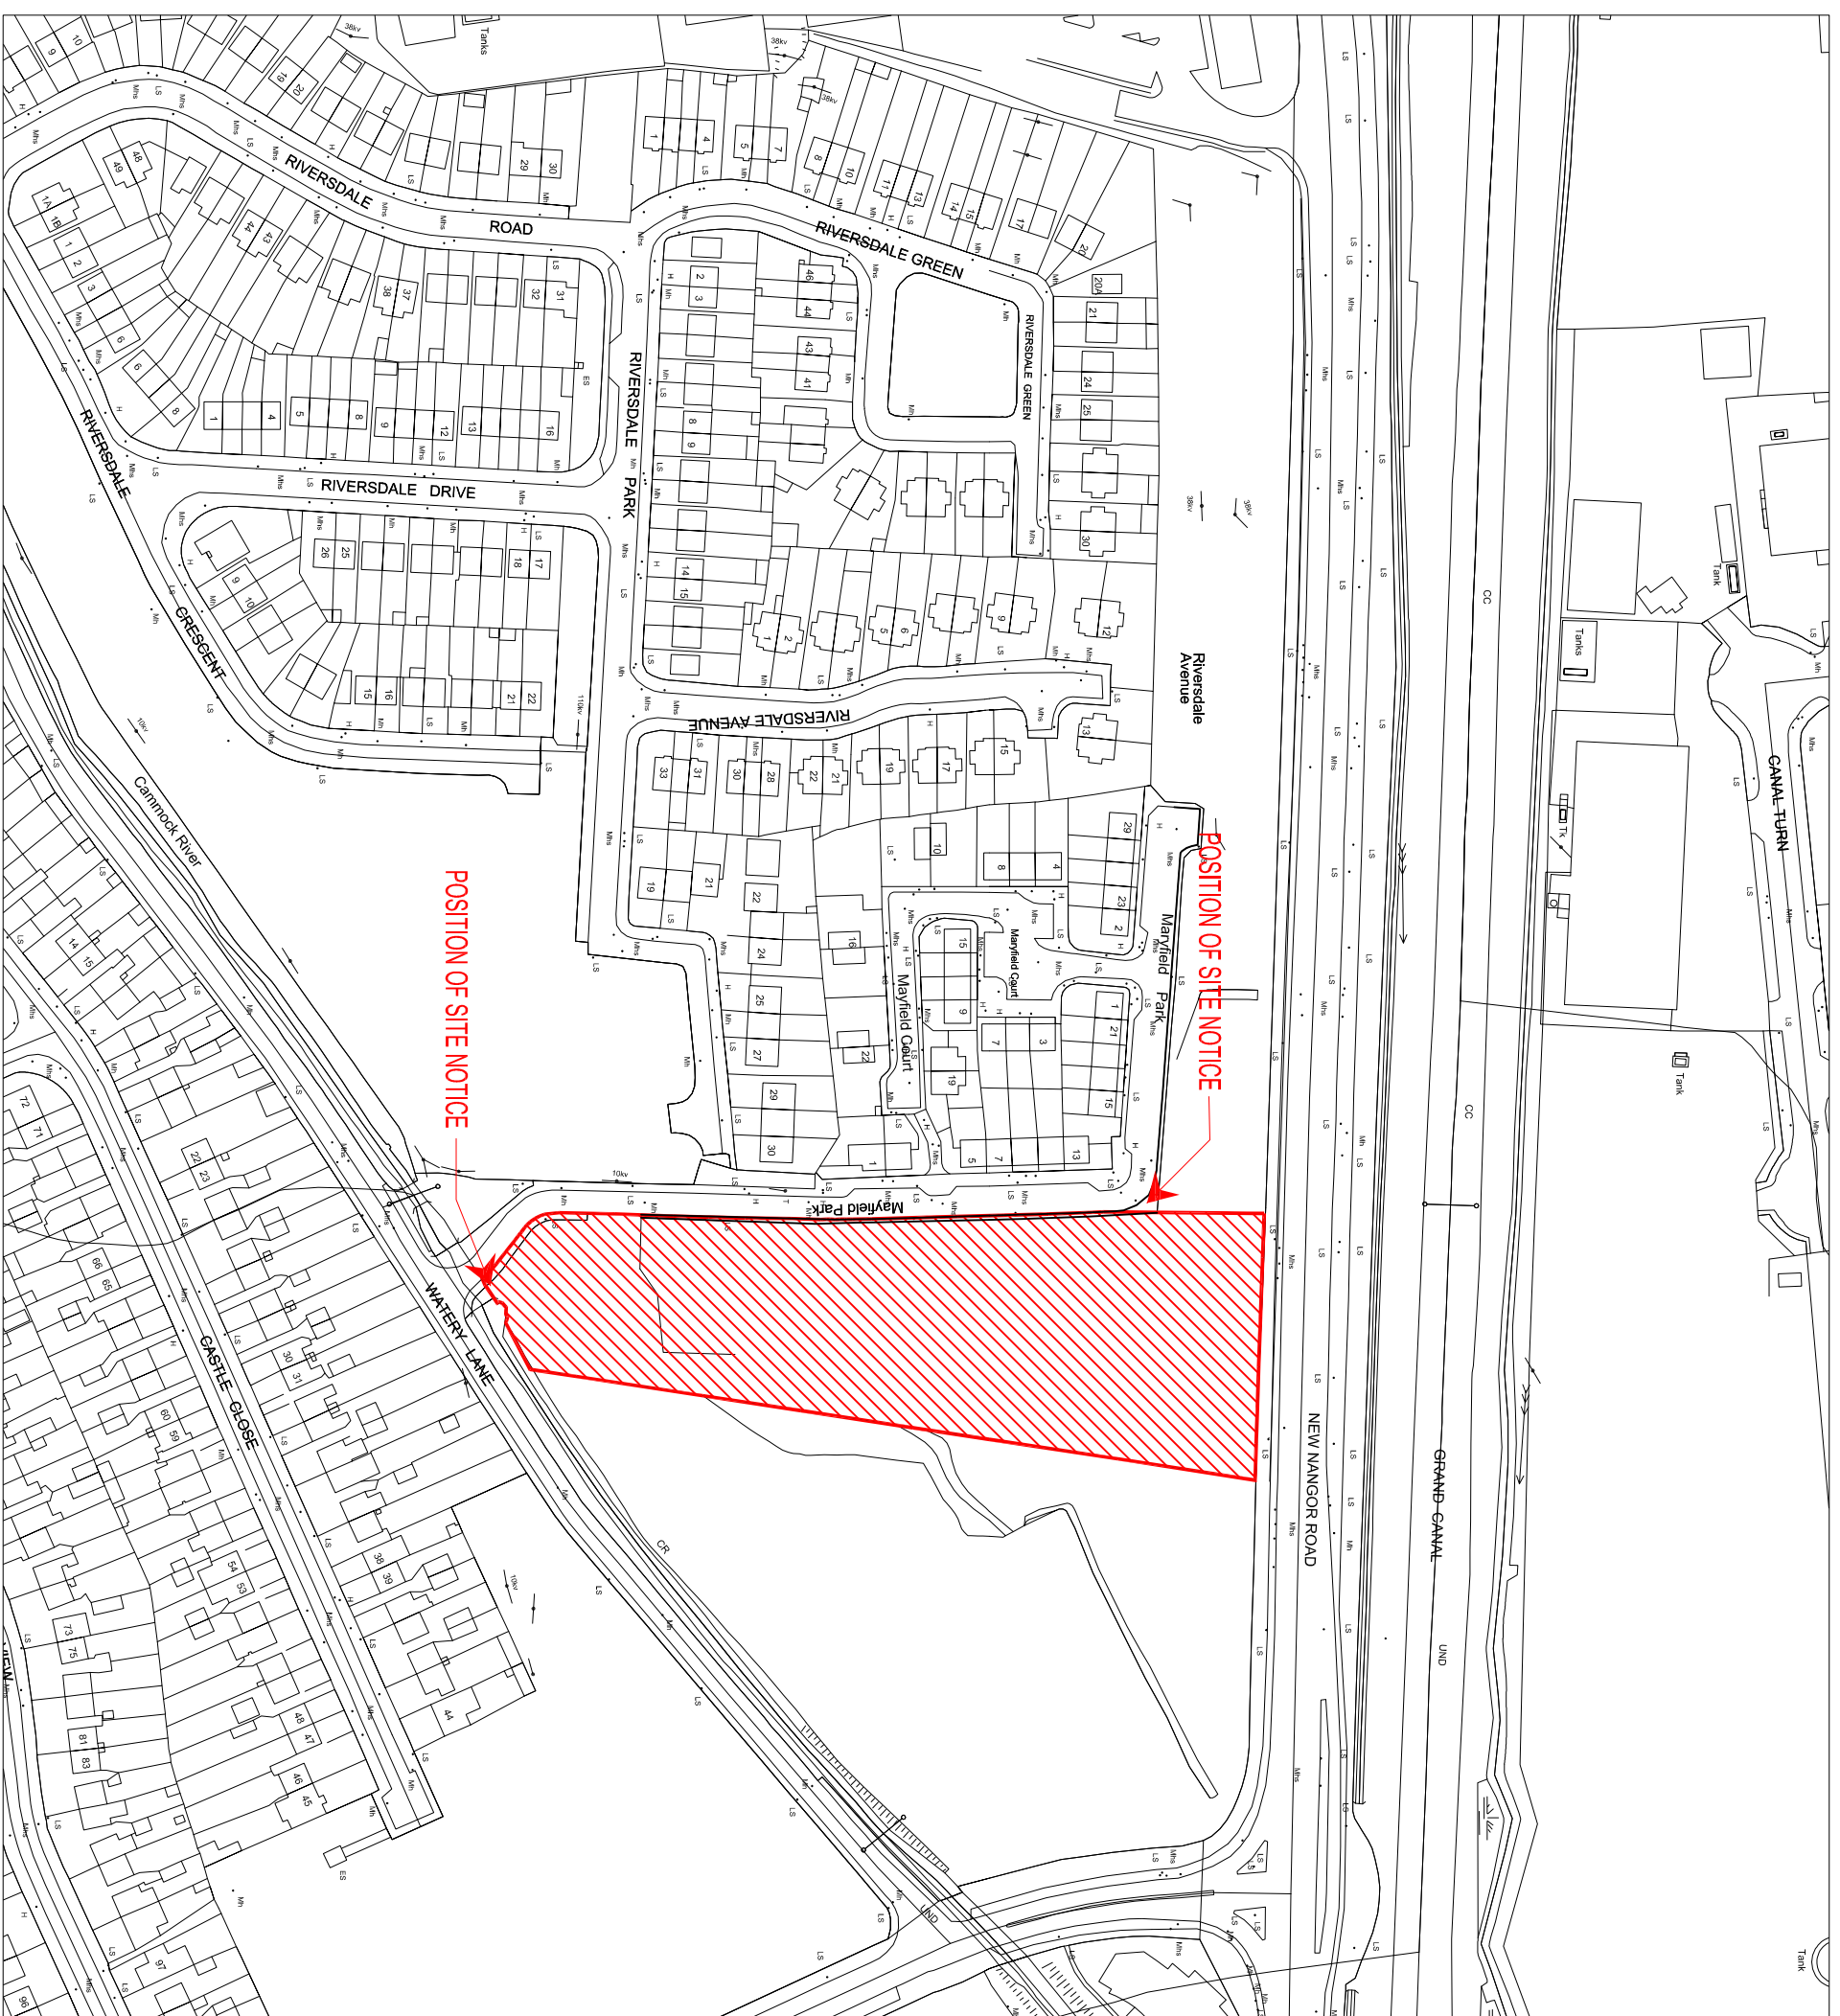

MAYFIELD
 PHASE 2 INFILL,
 CLONDALKIN,
 DUBLIN 22.
 PART 8 - DEC. 2013

No.	DATE	REVISION

SCALE: 1:2000
DATE: DEC. 2013
DRAWN: RH

PROJECT TITLE: INFILL HOUSING AT MAYFIELD PHASE 2
DRAWING TITLE: SITE LOCATION MAP
SENIOR ARCHITECT: PATRICK DE ROE

PROJECT ARCHITECT:

DRAWING NO: 13024-P-01	REV:
------------------------	------