

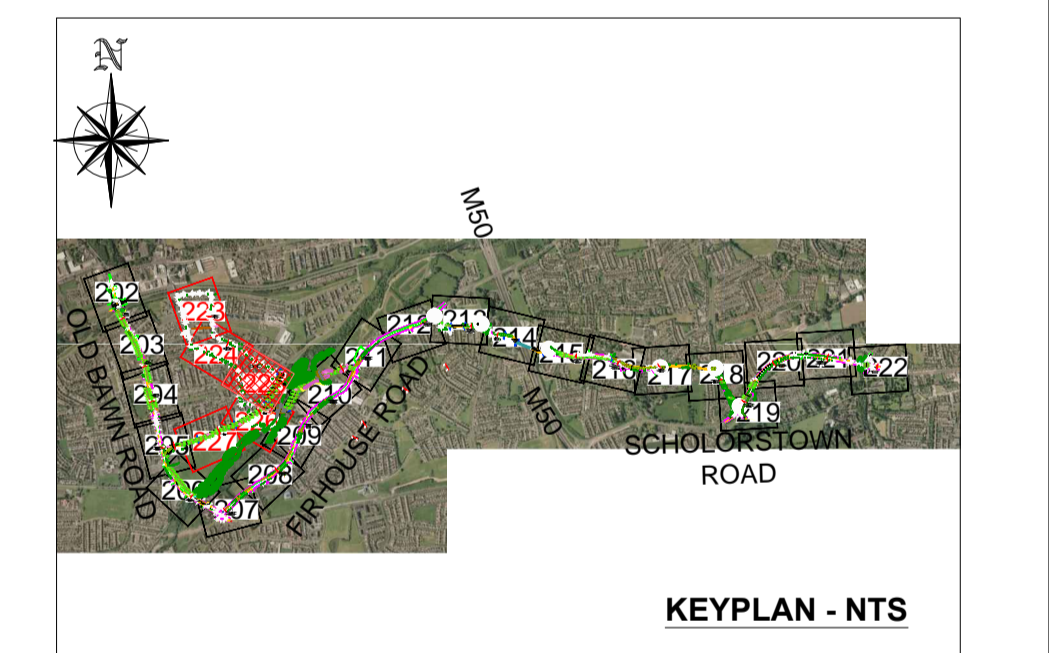


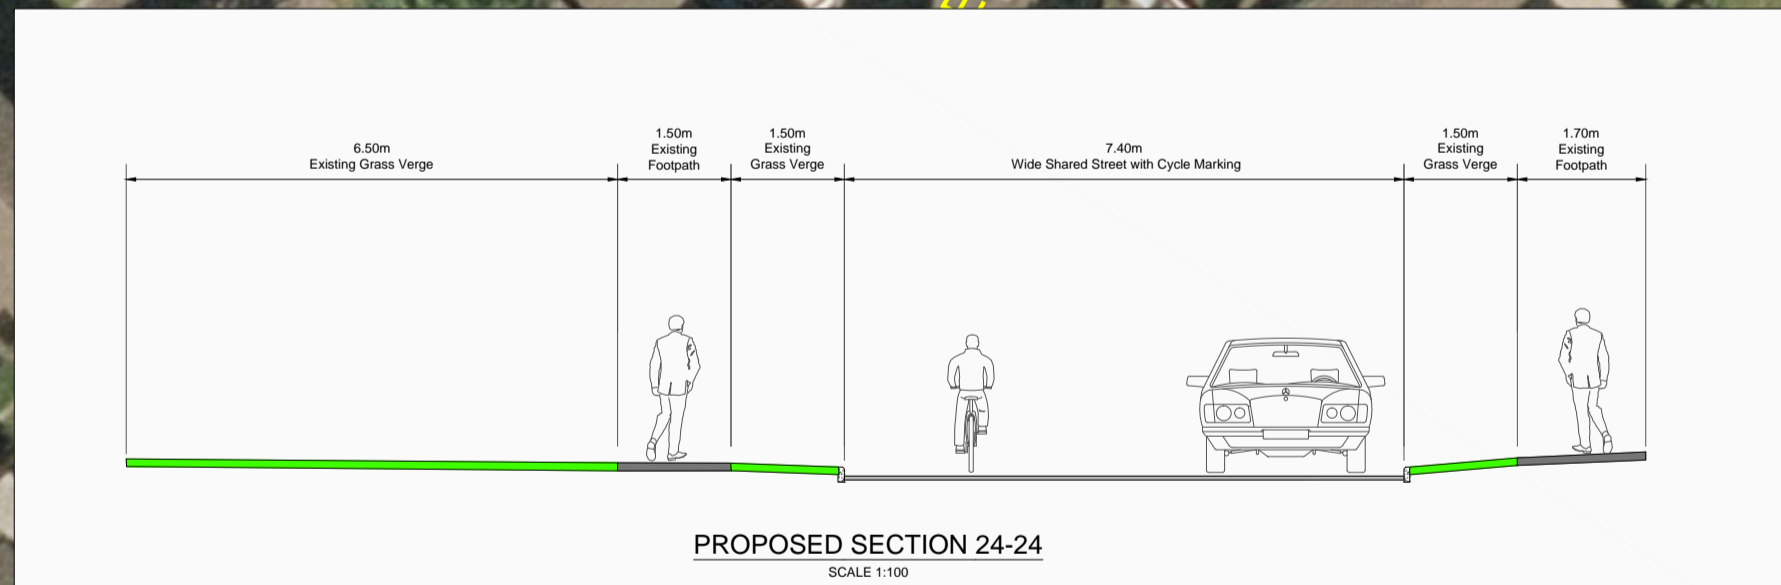

LEGEND:

- PROPOSED MANDATORY CYCLE LANE (ON ROAD)
- PROPOSED ADVISORY CYCLE LANE (ON ROAD)
- PROPOSED RED COLOURED SURFACING
- PROPOSED RAISED CYCLE TRACK / OFF ROAD CYCLETRACK
- RAISED CYCLE TRACK / OFF ROAD CYCLETRACK UPGRADE AS REQUIRED
- PROPOSED VEHICLE WEAVING AREA
- PROPOSED FOOTPATH OR PROPOSED FOOTPATH IMPROVEMENT AS REQUIRED
- PROPOSED GRASS VERGE
- PROPOSED CARRIAGEWAY REALIGNMENT
- PROPOSED CYCLE RAMPS
- PROPOSED SHARED AREA
- EXISTING SHARED AREA
- PROPOSED WIDE SHARED STREET
- PROPOSED CCTV LOCATION
- PROPOSED PUBLIC LIGHTING LOCATION
- RETAINED TREES
- NEW TREES, LIME
- NEW TREES, BIRCH
- NEW TREES, HORNBEAM
- NEW TREES, OAK
- NEW TREES, NORWAY MAPLE
- NEW TREES, ASH
- NEW TREES, FIELD MAPLE
- EXISTING WOODLAND
- PROPOSED ORNAMENTAL PLANTING
- PROPOSED GROUNDCOVER PLANTING, SHRUBS AND PERENNIALS
- PROPOSED SCREEN PLANTING
- PROPOSED PLANTING AT SCULPTURE, GRASSES AND PERENNIALS
- EXISTING HEDGEROW TO BE RETAINED
- EXISTING GRASS AREAS INDICATED
- SCULPTURE, MAIN
- SCULPTURE, ROUTE INDICATOR
- SCULPTURE, RIVER

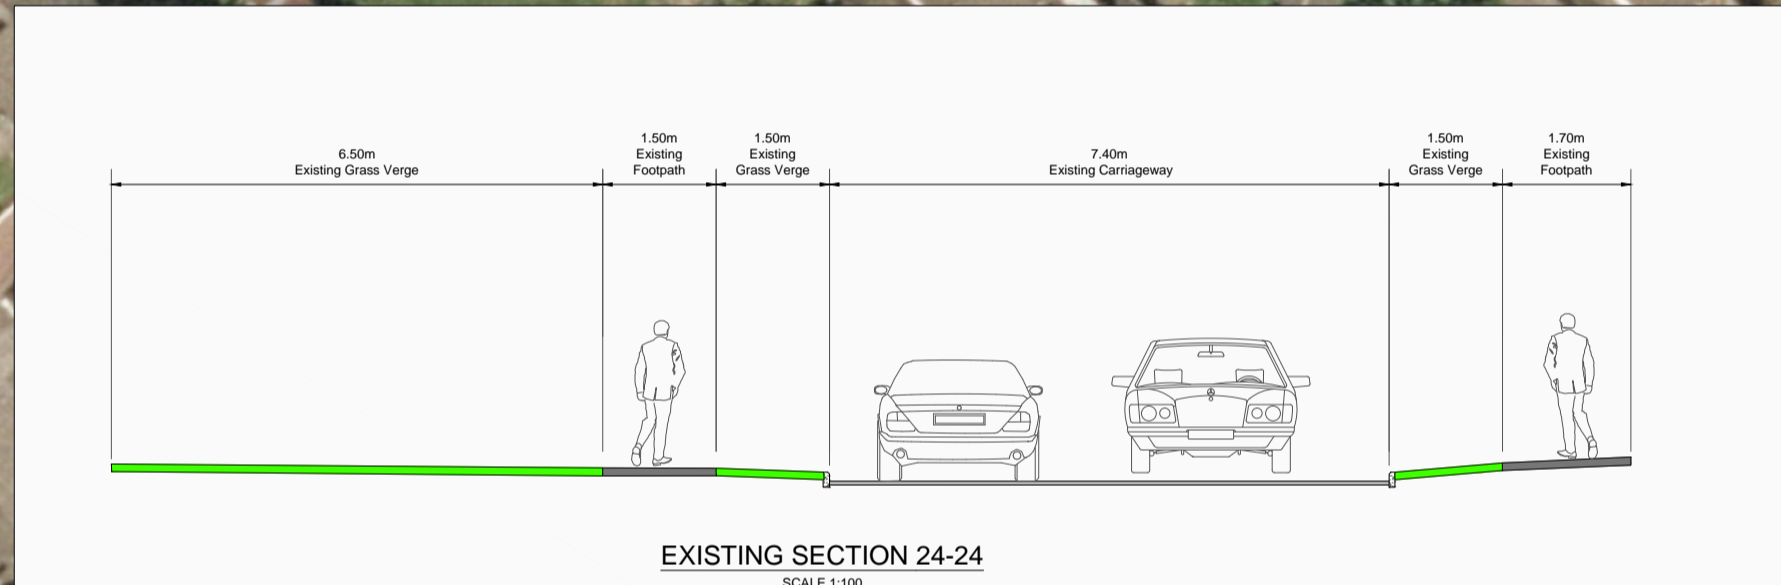

Revision	Description	Initials	Date

CLIFTON SCANNELL EMERSON ASSOCIATES


Drawing Status: **PART 8**

Date: Aug 2012

Issued By: CSEA

CLIFTON SCANNELL EMERSON ASSOCIATES
Consulting Engineers

Seaford Lodge, Castledawson Ave, Blackrock, Co. Dublin, Ireland.
Tel. +353 (0)1 288 5006 Fax. +353 (0)1 283 3486 Email. info@cseae.ie

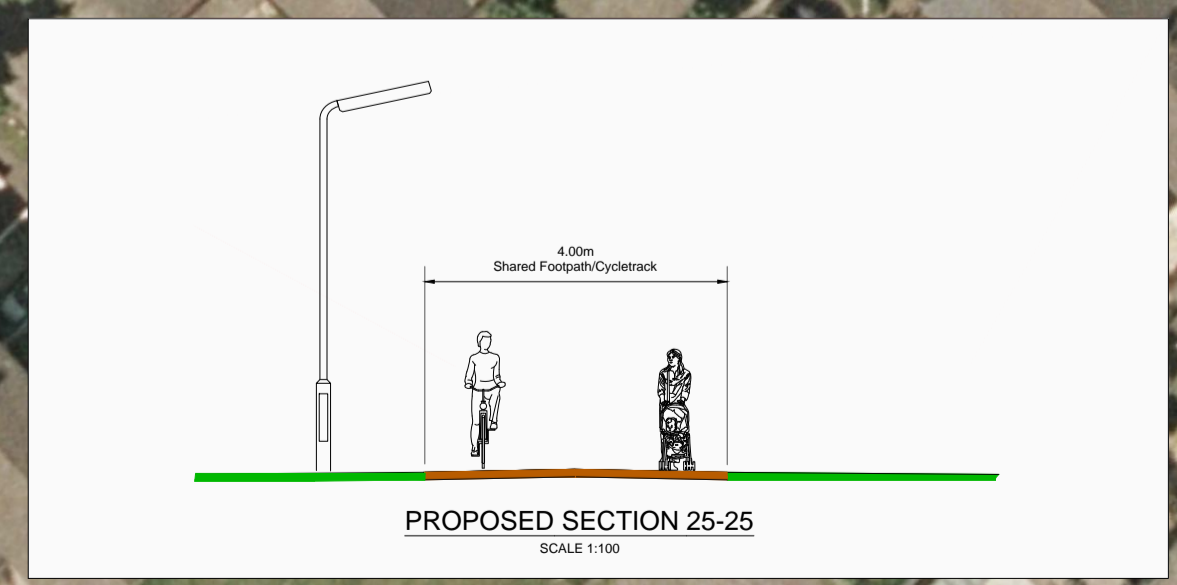

Architect: N/A

Client: South Dublin County Council (SDCC) & National Transport Authority (NTA)

Project: Tallaght to Ballyboden Cycle Route Submission Stage

Dwg. Title: Proposed Scheme Layout Sheet 24 of 26

Drawn By: PW Date: June 2012

Checked by: RG Scale: 1:500 @ A1

Dwg. No.: 12_098_225