



EAST FACING ELEVATION
viewed from rear of east stand

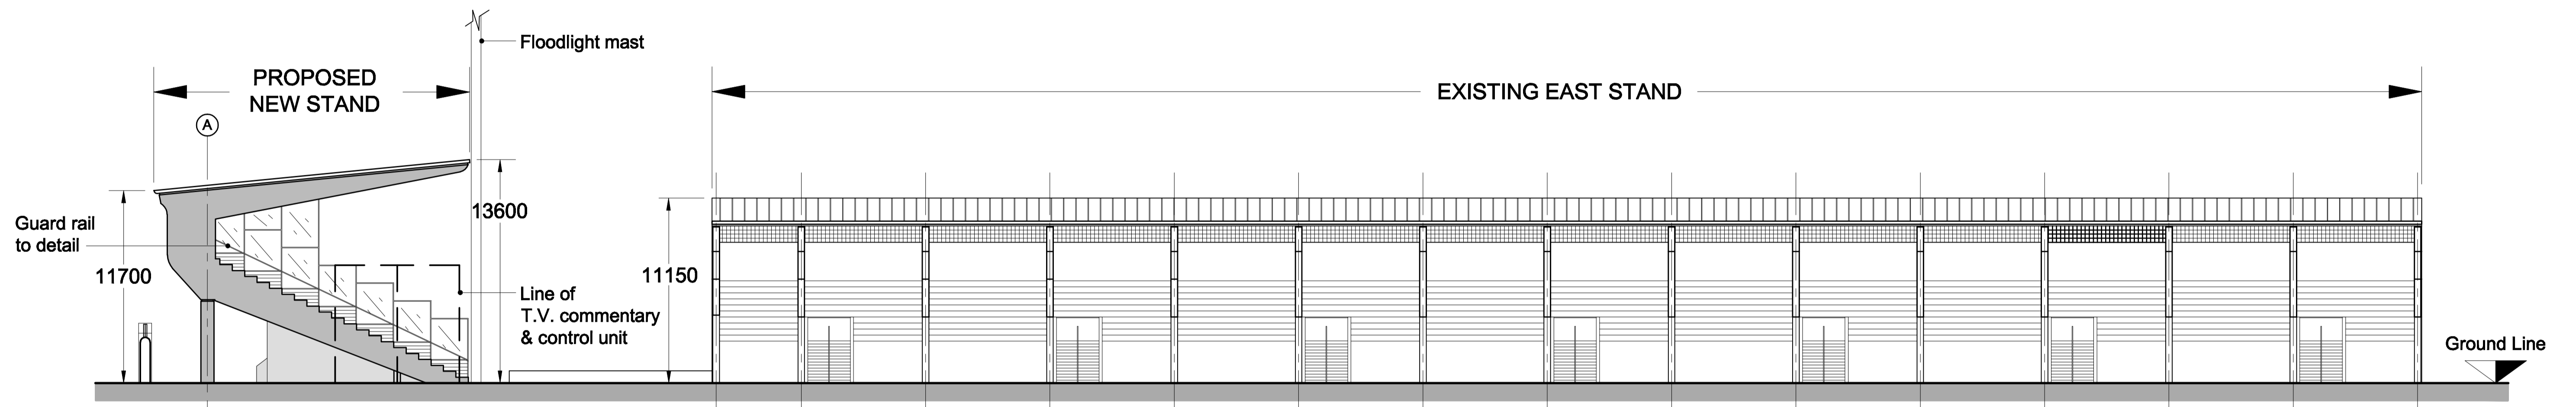

EAST FACING ELEVATION
viewed from rear of east stand

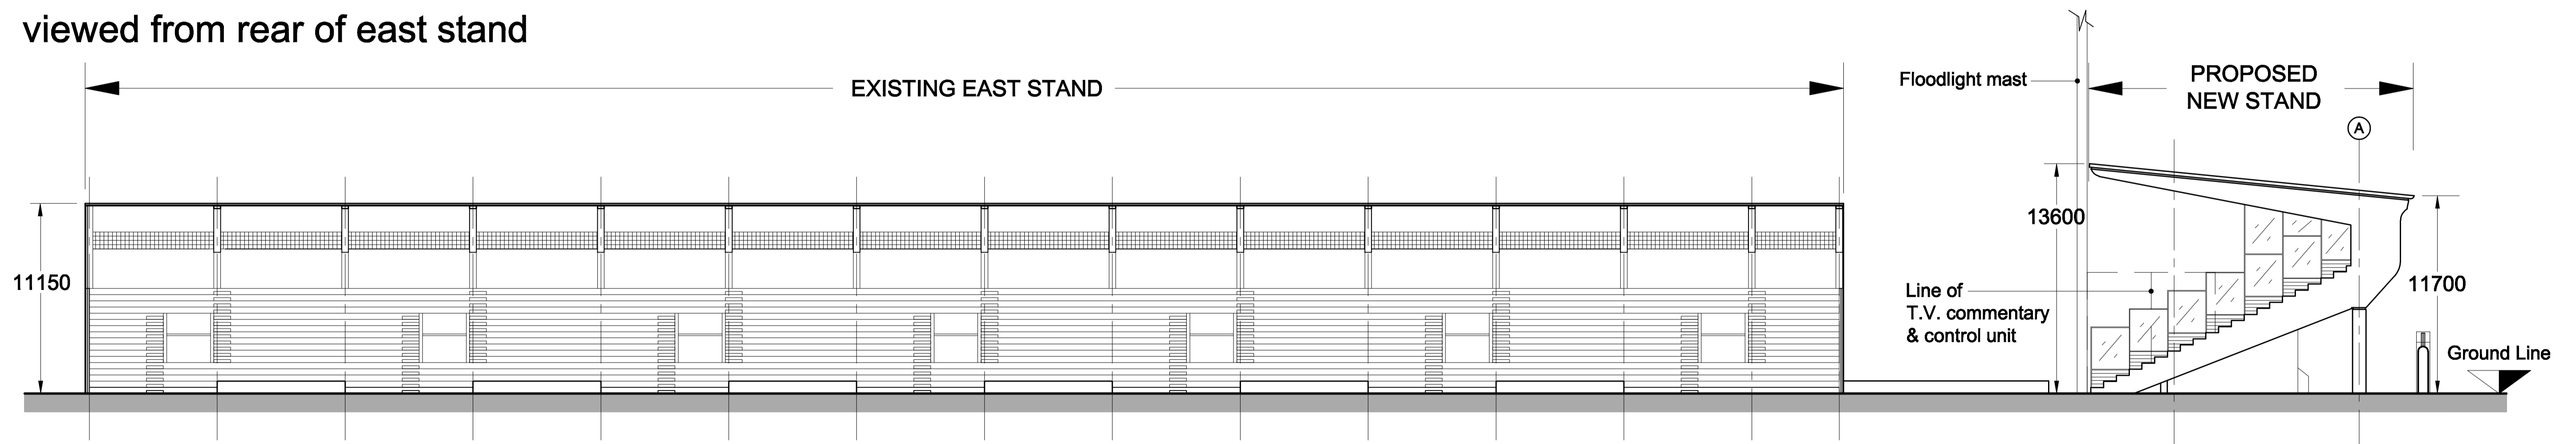

WEST FACING ELEVATION
viewed from front of west stand



Martin Noone
Architect
136 lower George's Street
Dunlaoghaire, Co.Dublin

Client : SOUTH DUBLIN COUNTY COUNCIL

Drawing Title : CONTEXTUAL ELEVATION SHEET 1

Scale : 1 : 200 Date : SEPT 2016 Dwg. No.: TS3-004