



02 SITE LOCATION MAP
P8 1:2000 OSI MAPS - 3328-23 & 24, 3391-03 704




02 EXISTING SITE LOCATION PLAN
P8 1:1000 OSI MAPS - 3328-23 & 24, 3391-03 & 04

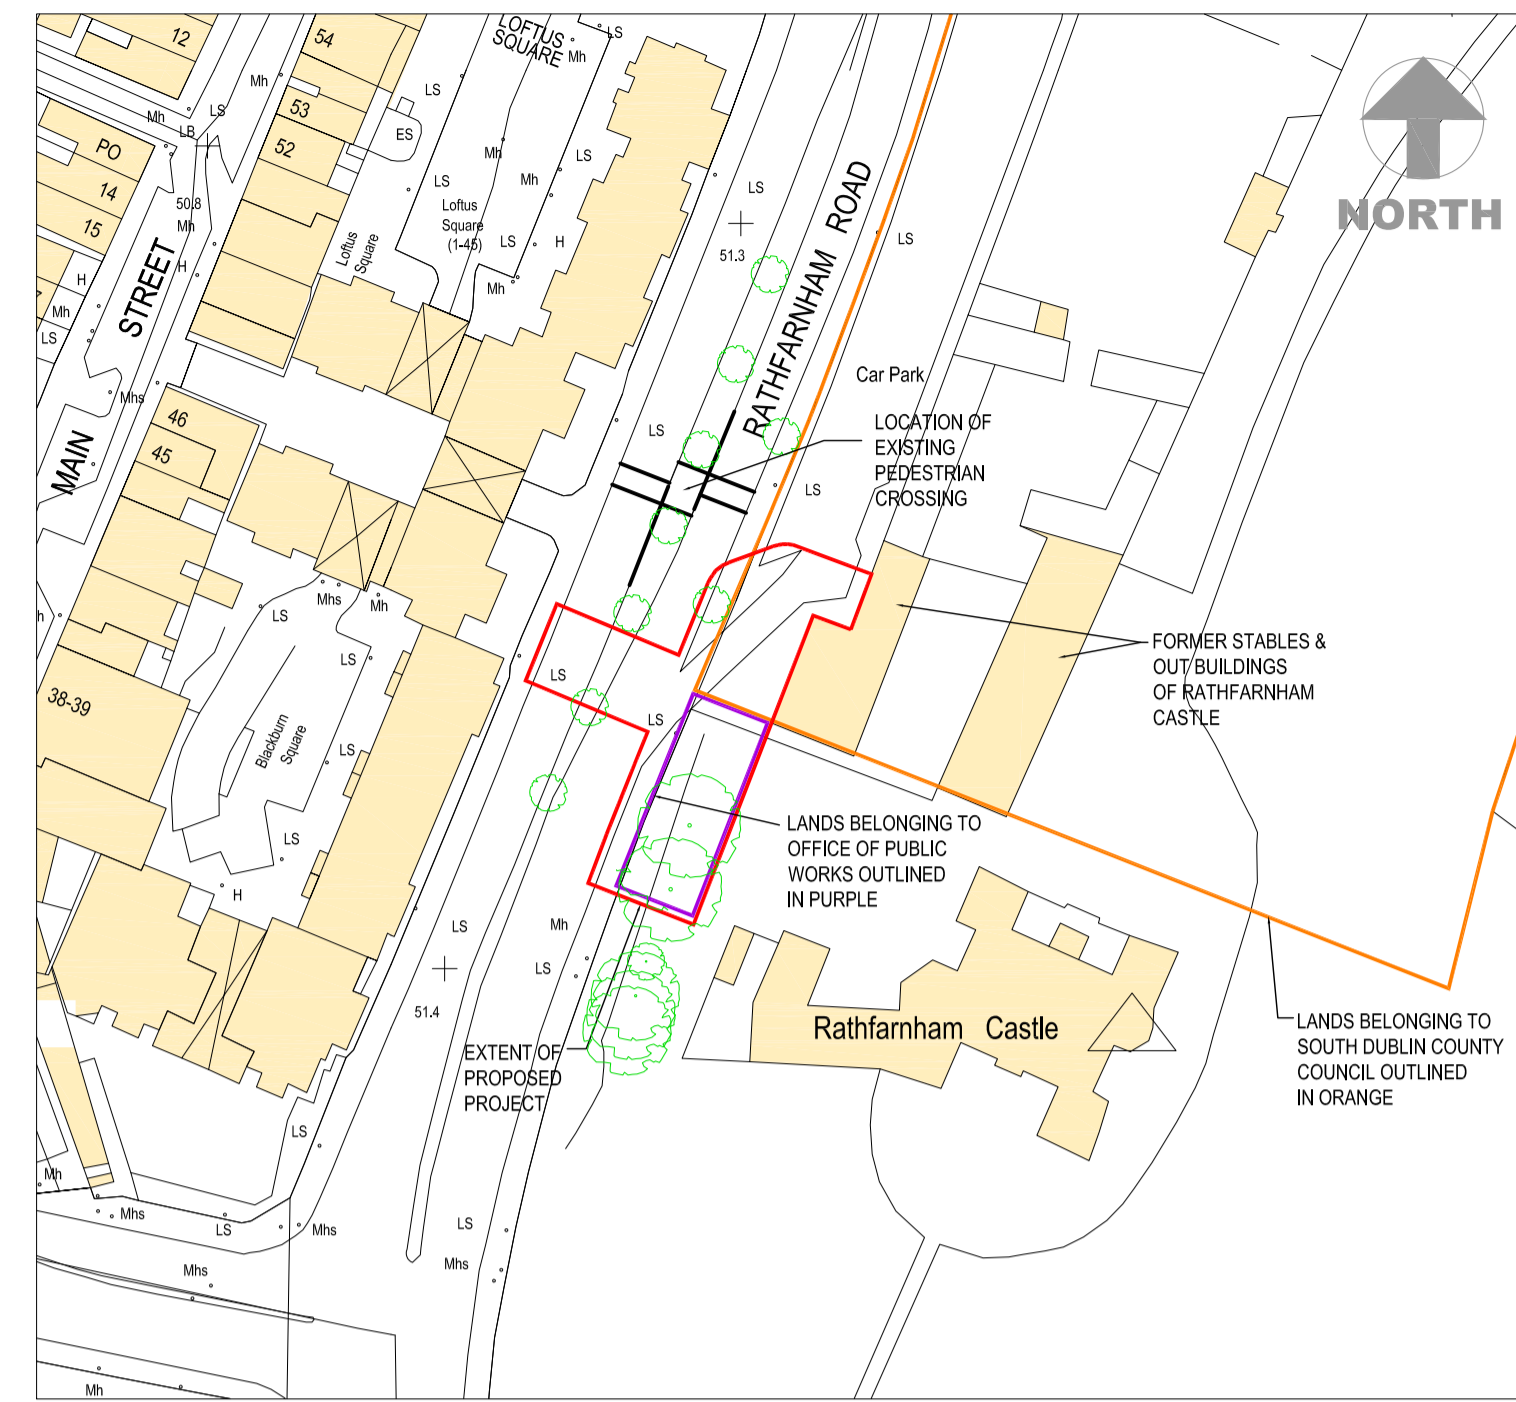

02 AERIAL VIEW OF RATHFARNHAM VILLAGE SITE FROM THE SOUTH
P8 SOURCE: BINGMAPS.COM

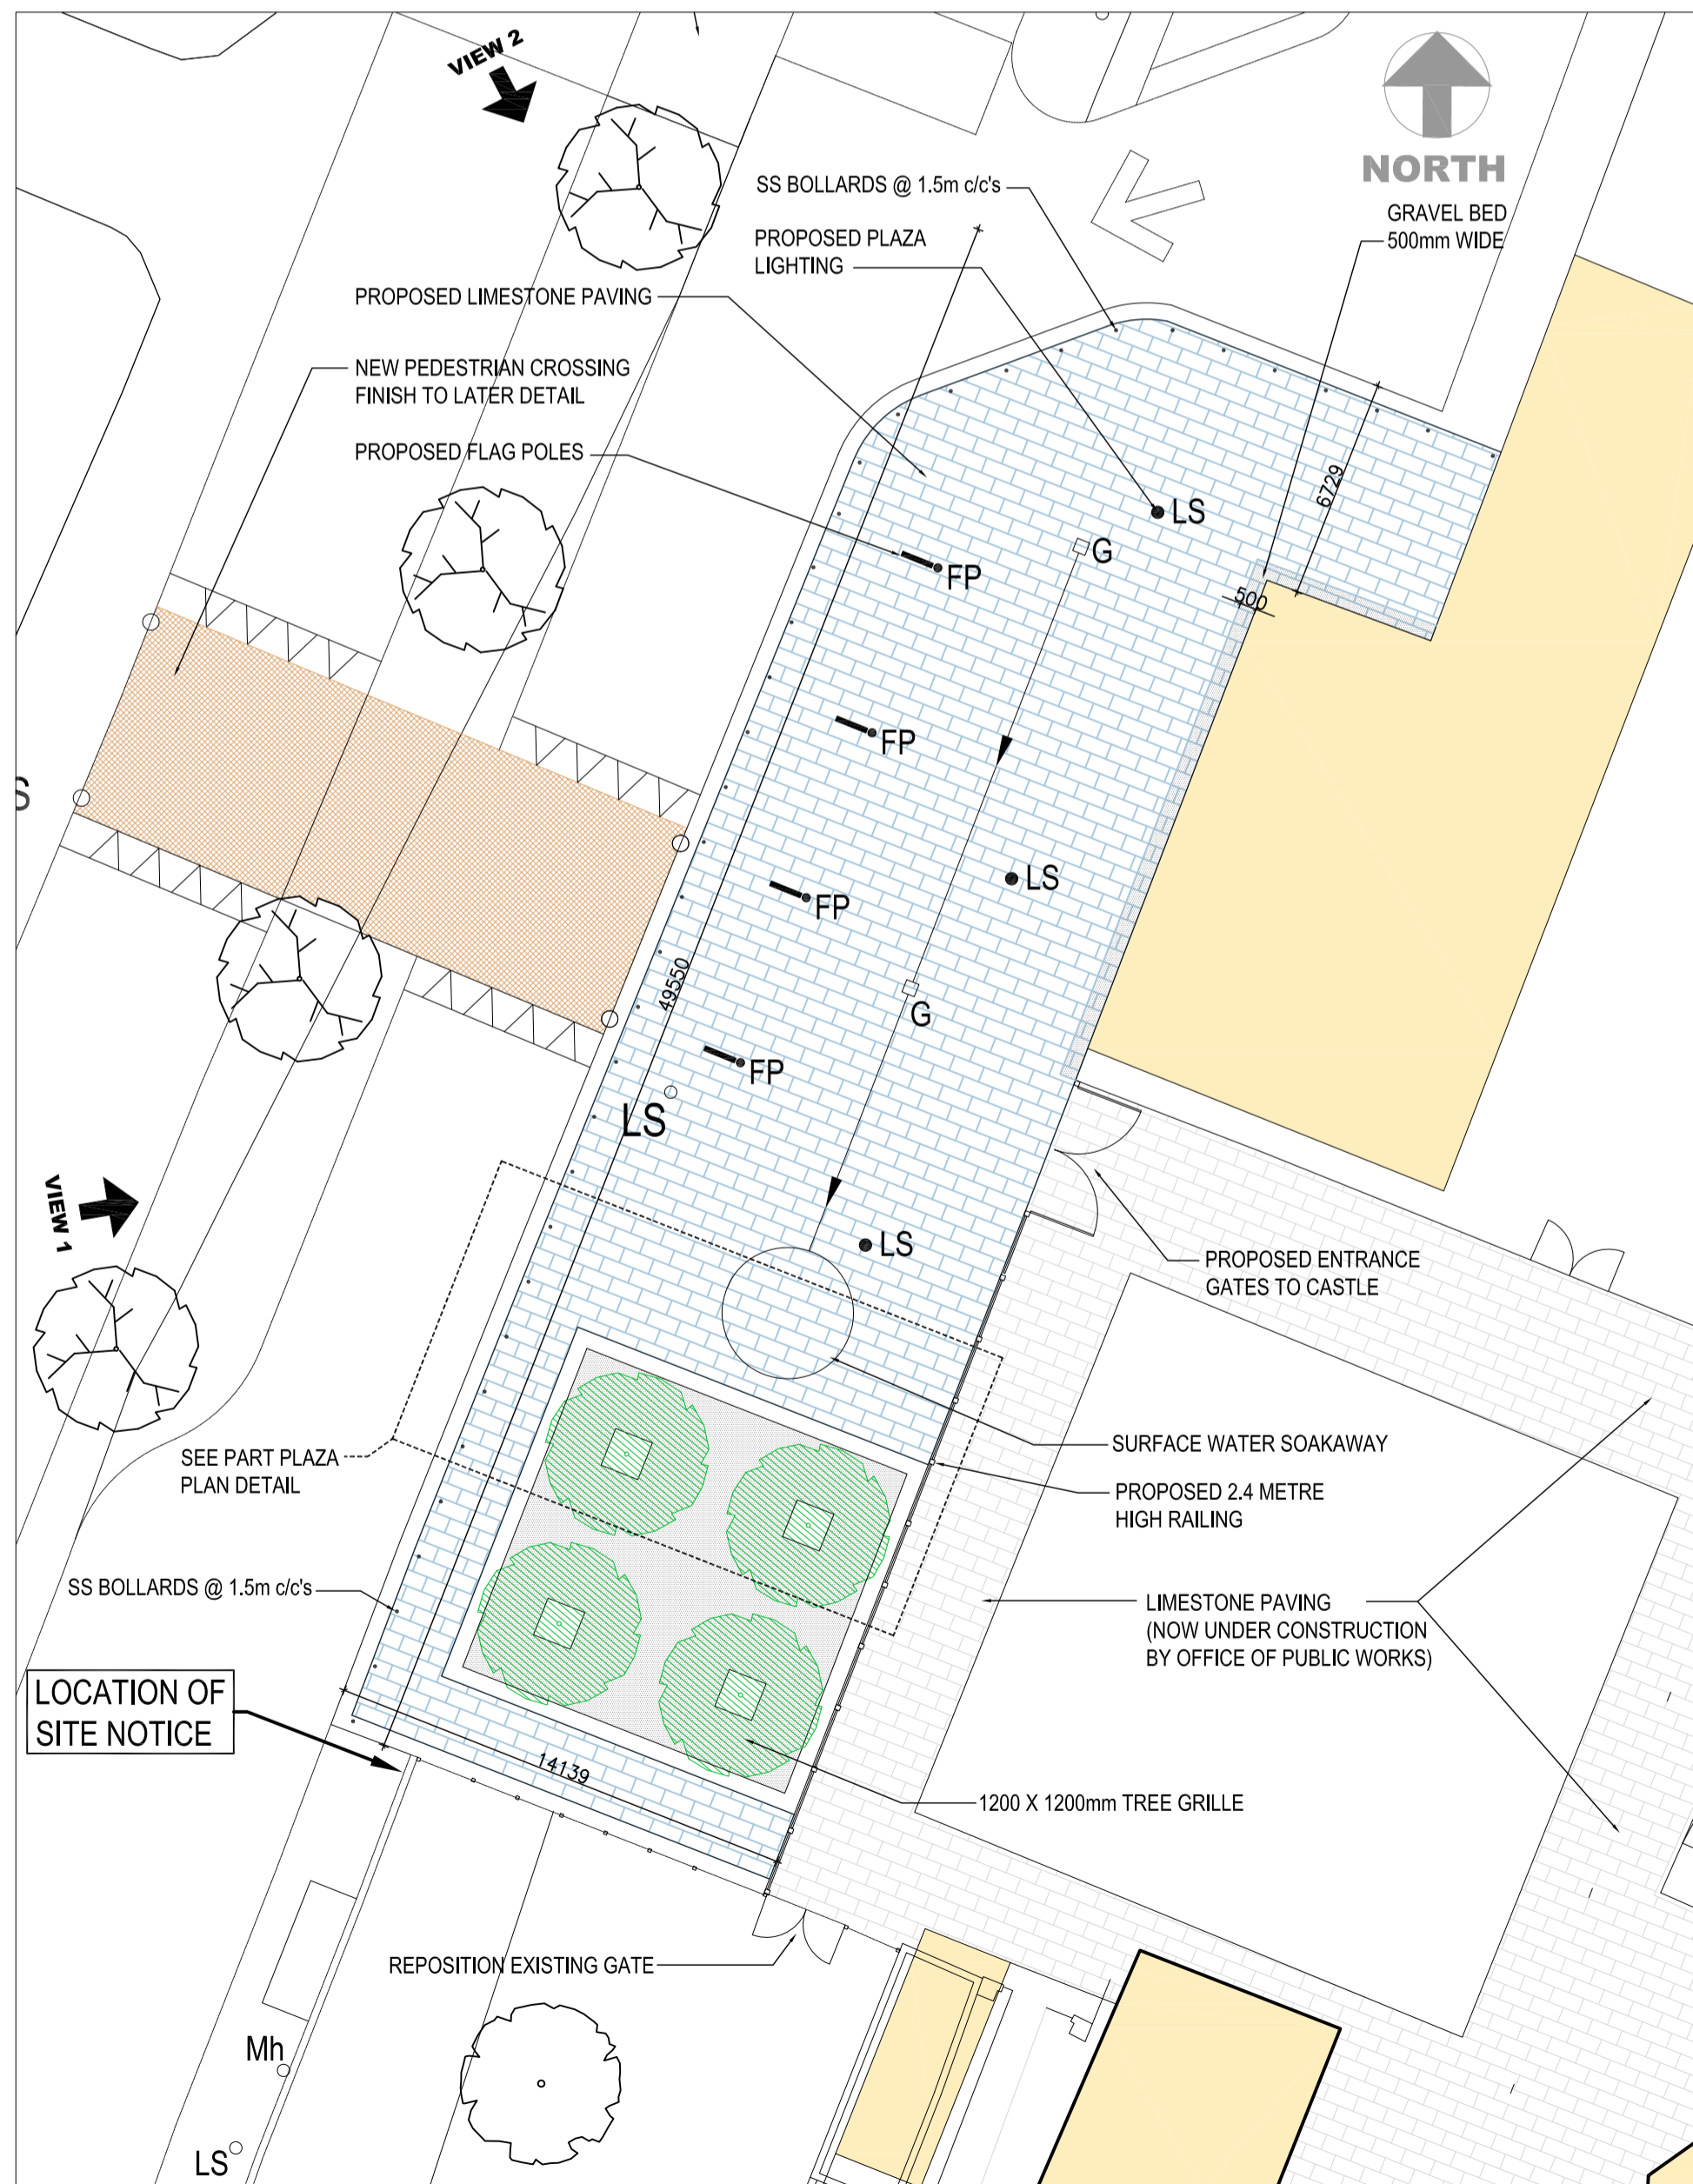


02 NEW PUBLIC PLAZA PLAN
P8 1:200

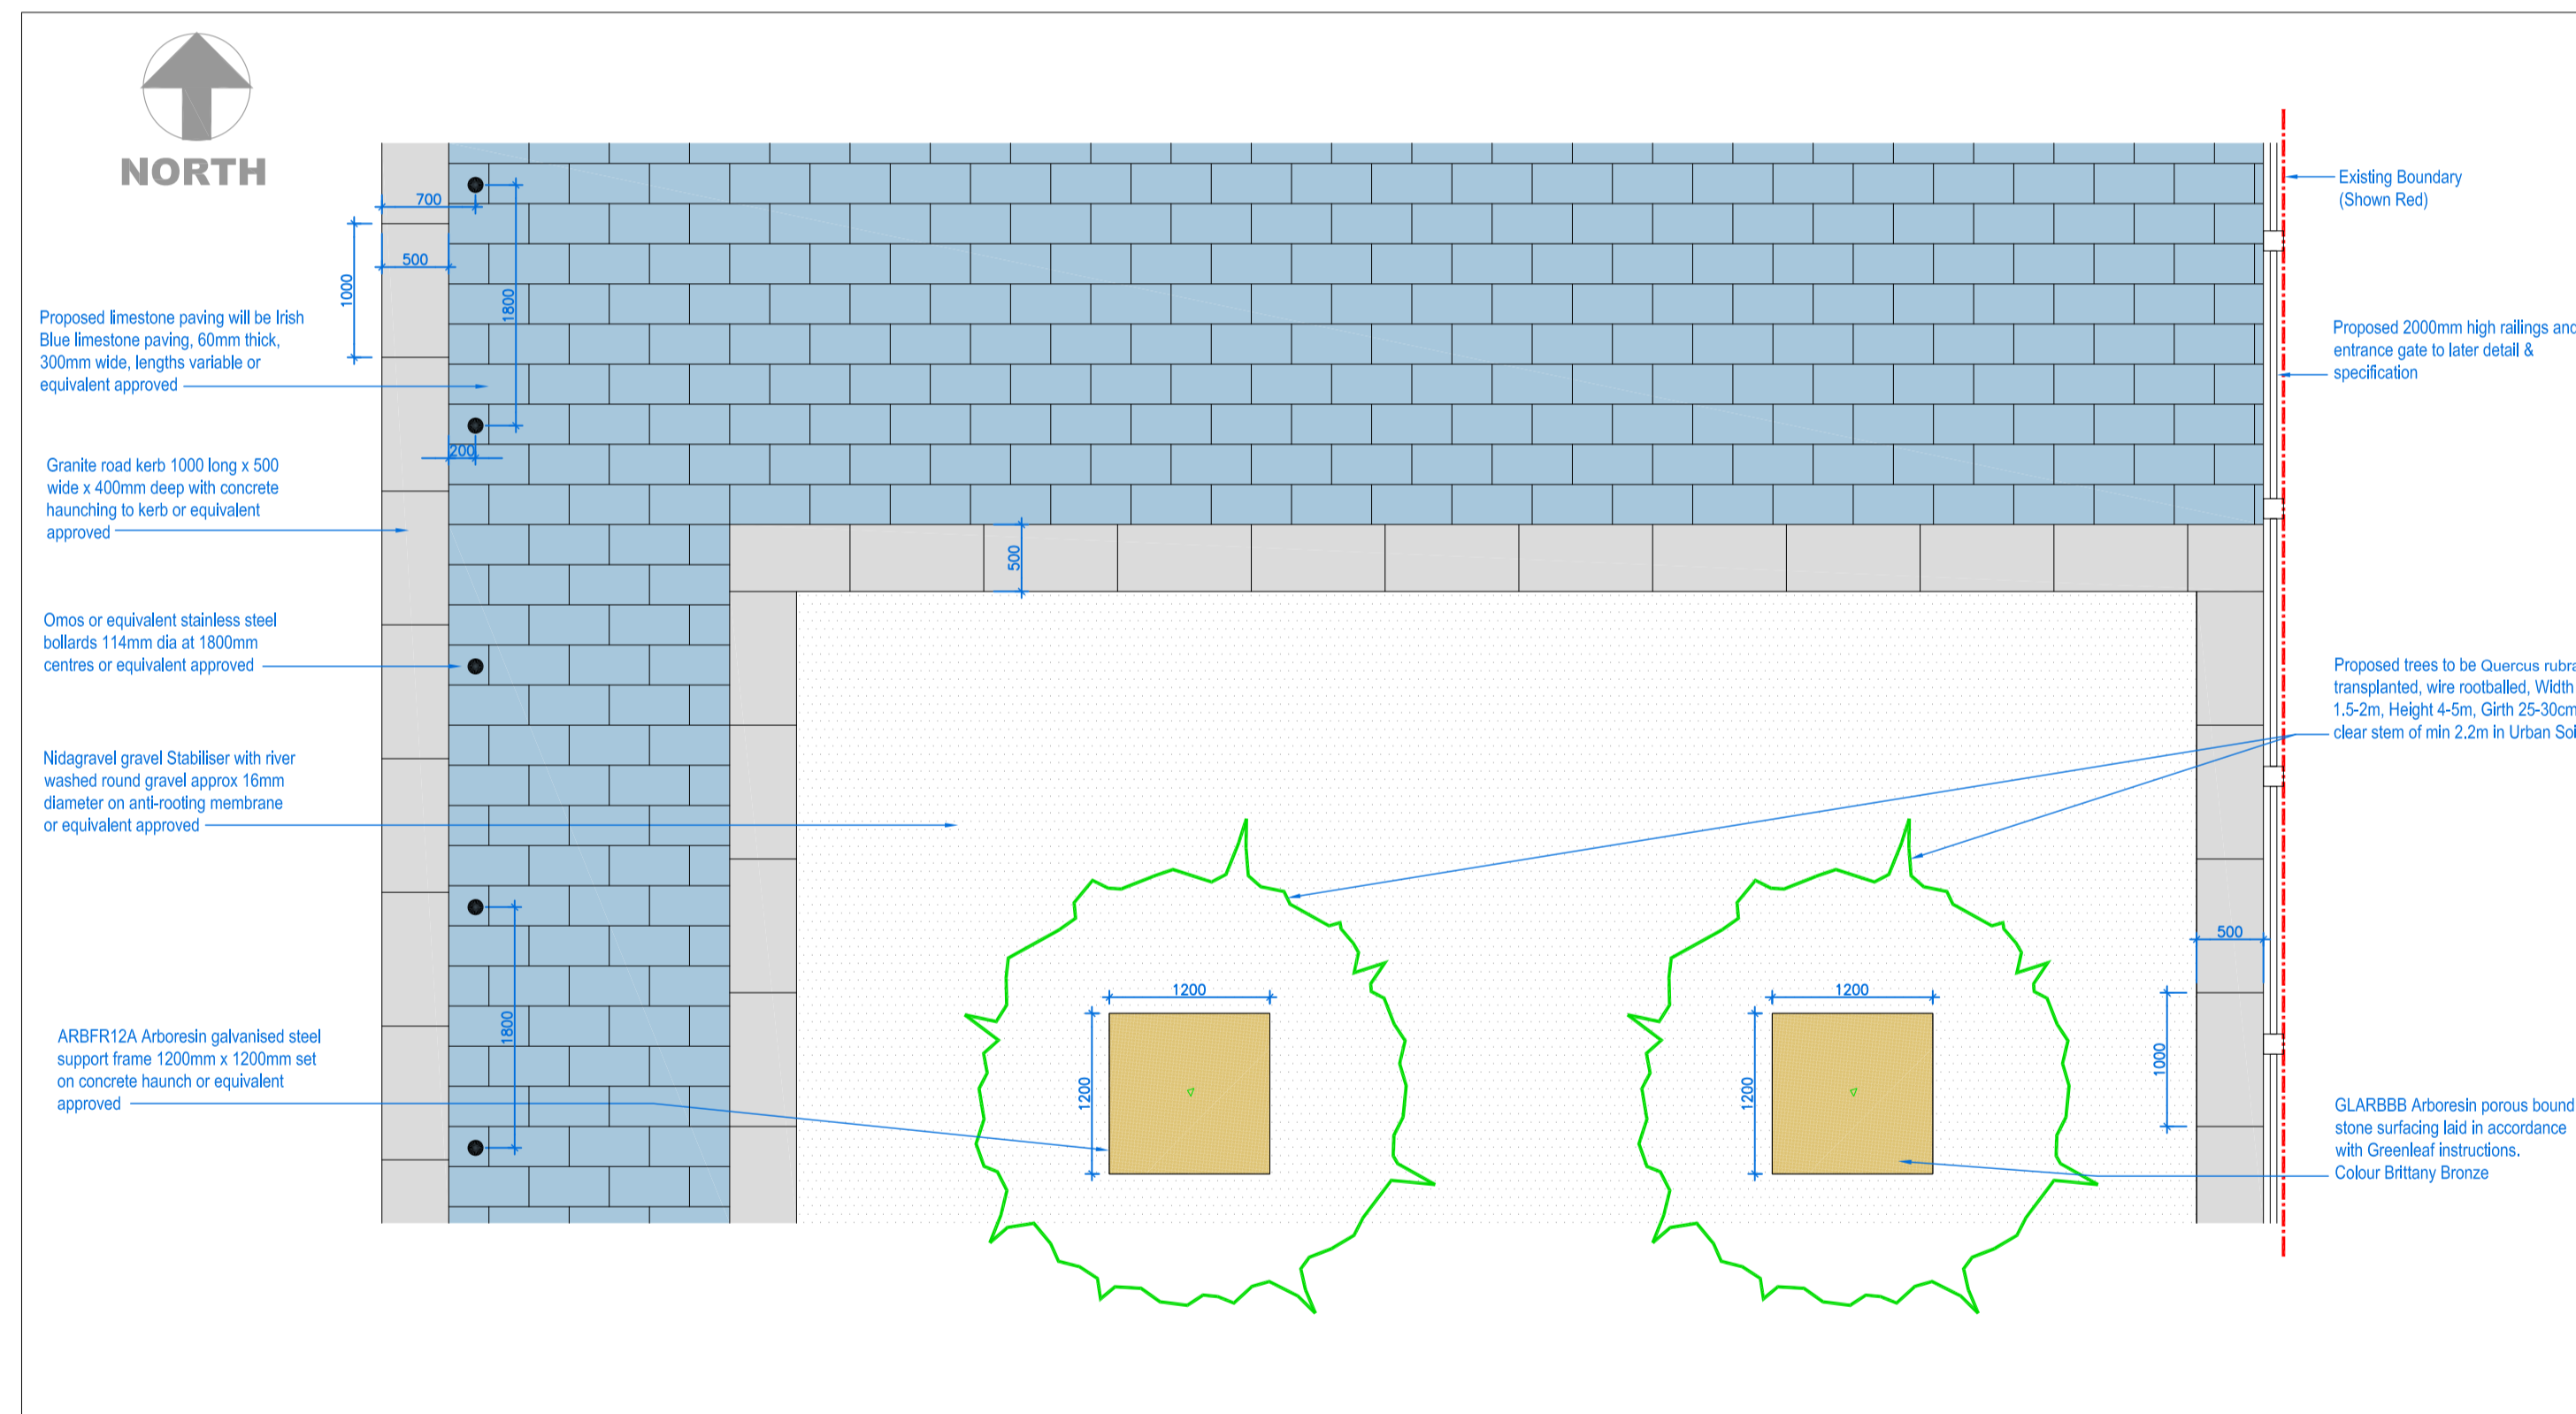

02 PART PLAZA PAVING PLAN DETAIL
P8 1:50




02 NEW CASTLE PLAZA PERSPECTIVE VIEW 1
P8 NTS

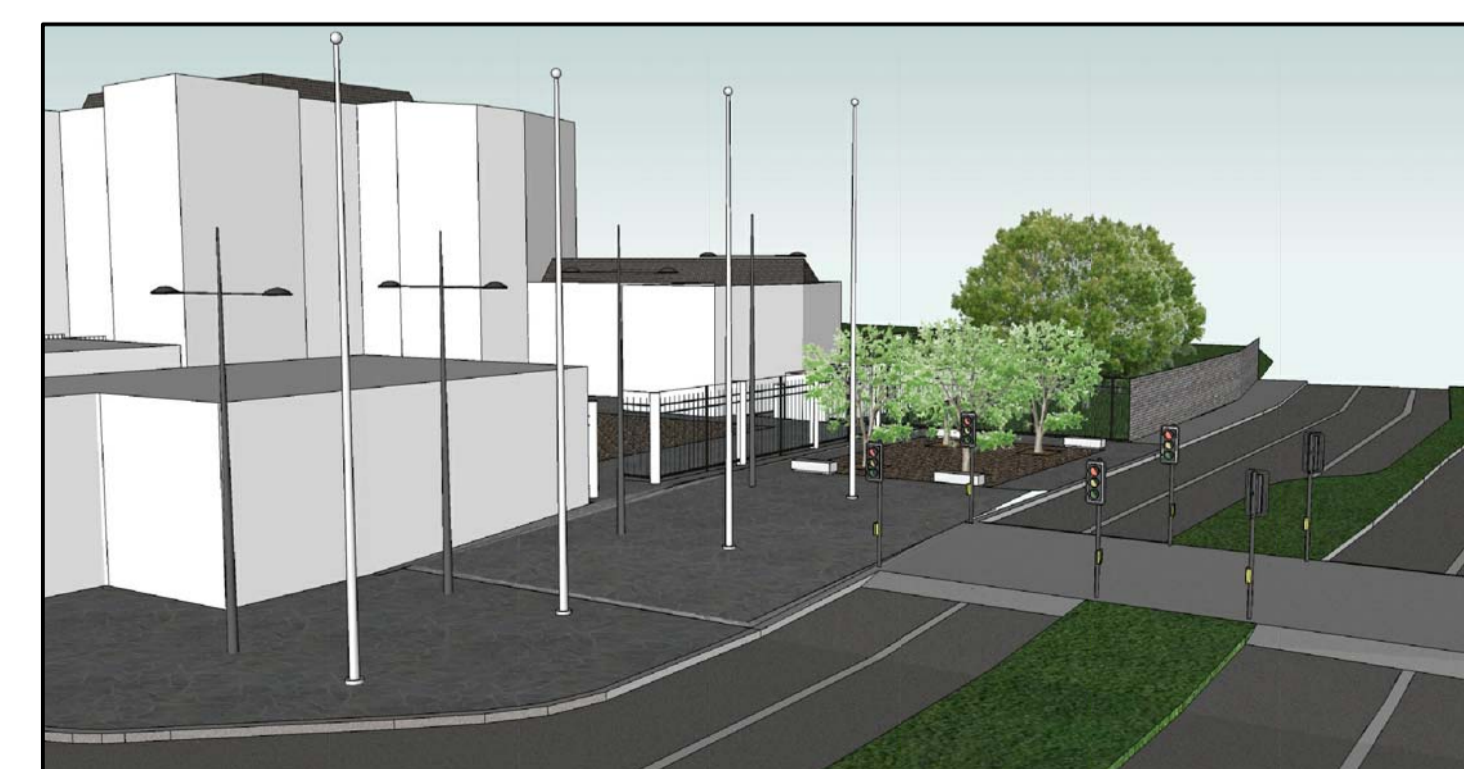

02 NEW CASTLE PLAZA PERSPECTIVE VIEW 2
P8 NTS



Nidagravel gravel Stabiliser with river washed round gravel approx 16mm diameter or Equivalent

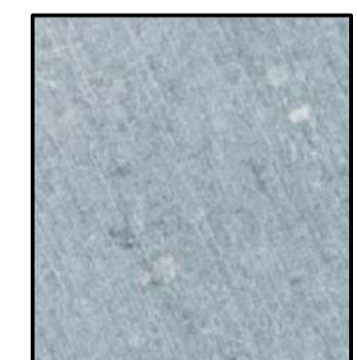

Irish Blue Limestone Paving or Equivalent



RATHFARNHAM VILLAGE INITIATIVE 2014

SHEET 02
PART 8

