



01 SITE LOCATION MAP
P8 SCALE 1:2500 OSI MAPS 3194-25



01 LUCAN PARK EXISTING LOCATION PLAN
P8 SCALE 1:1000 OSI MAPS 3194 - 25

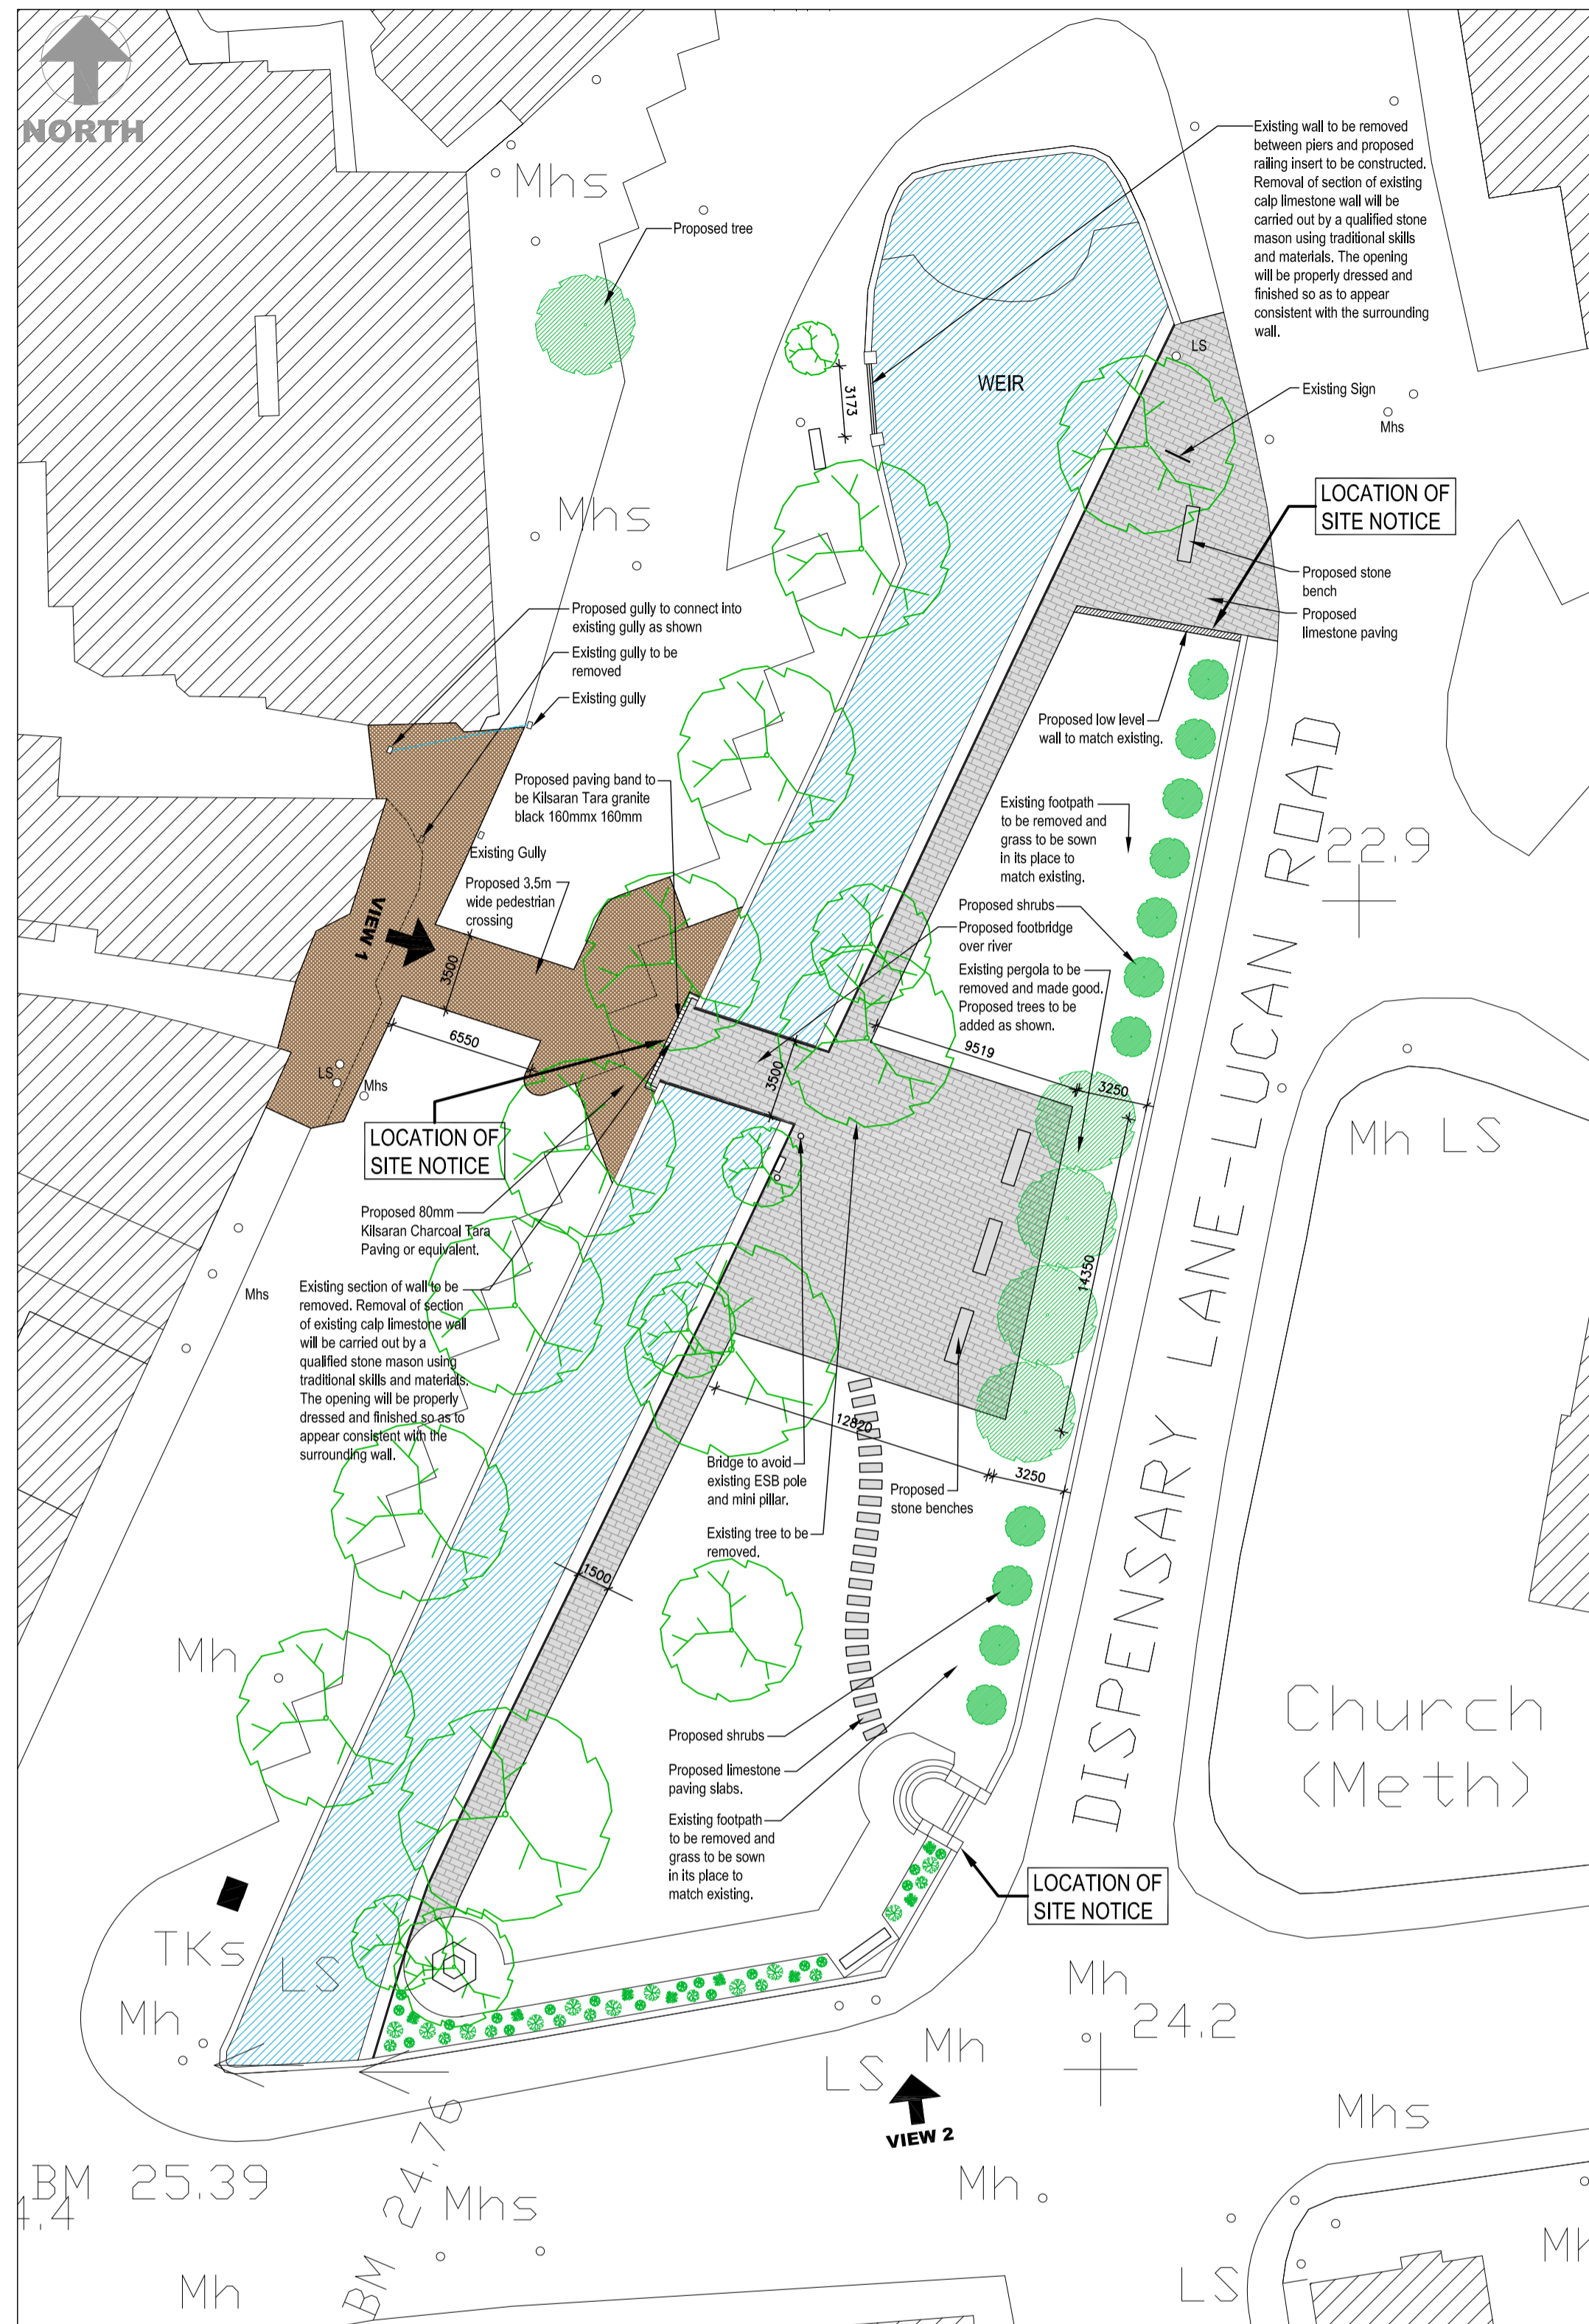

02 PROPOSED PLAN
P8 SCALE 1:250

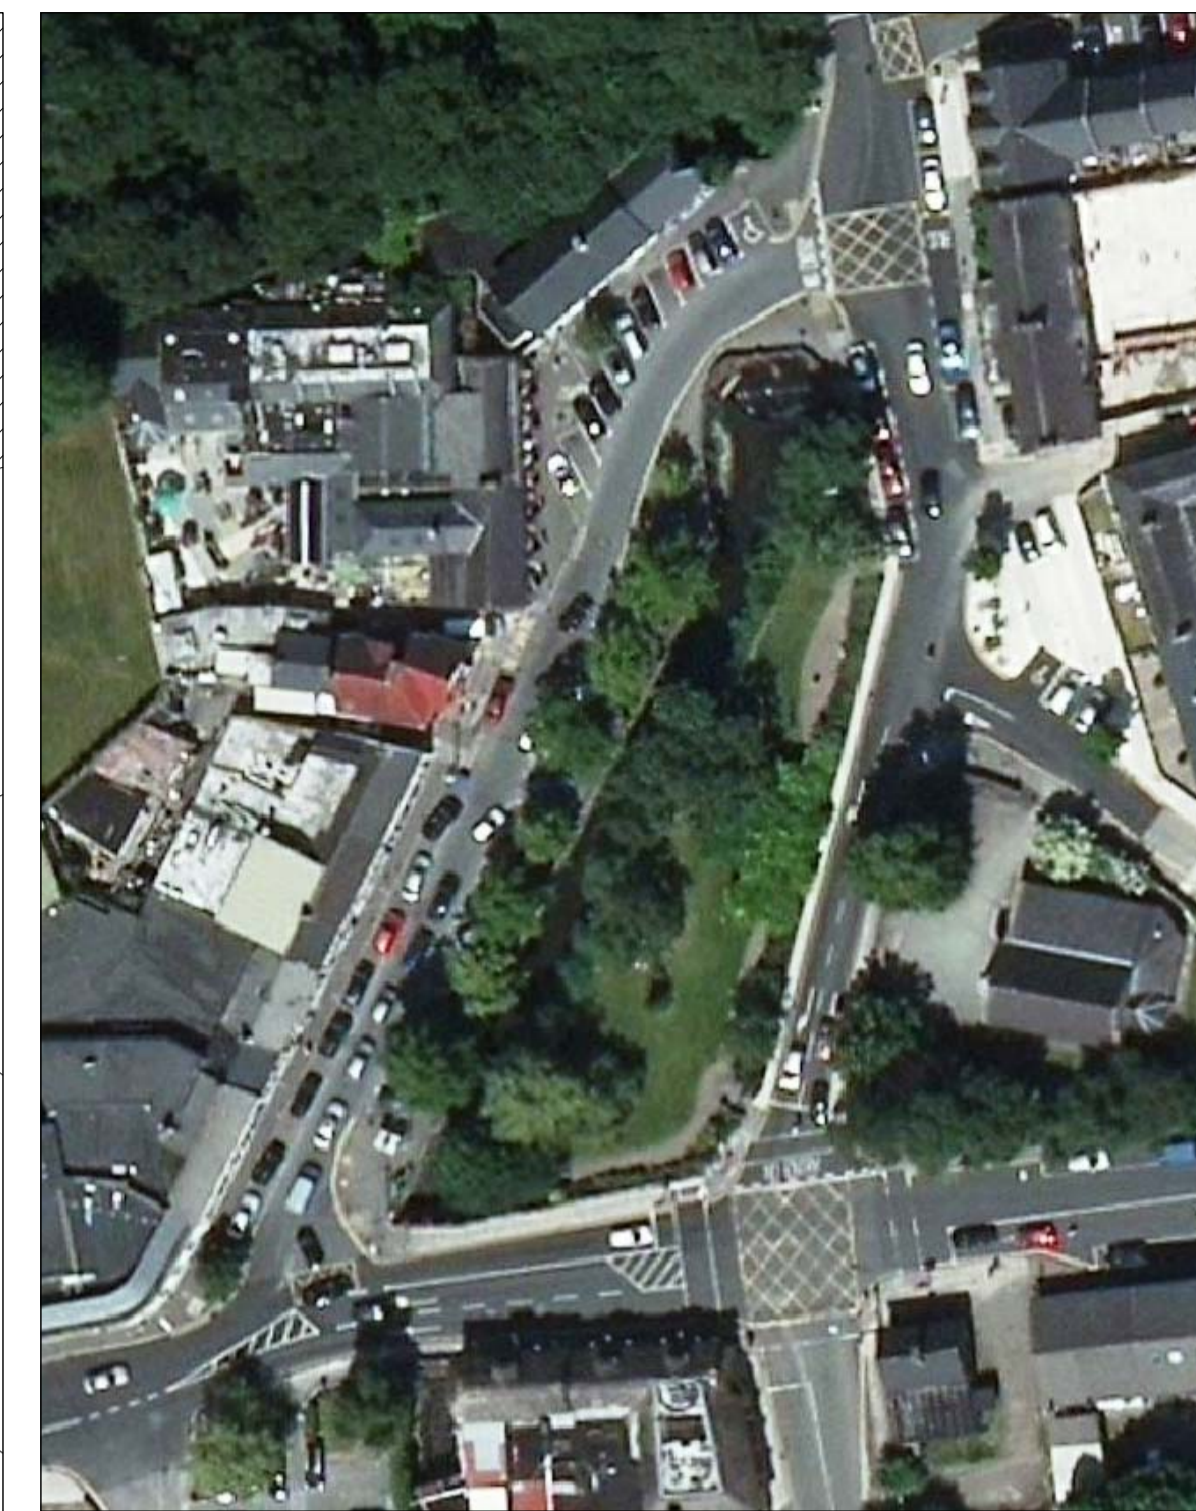


01 AERIAL IMAGE
P8 SOURCE: GOOGLE EARTH




01 PARK PERSPECTIVE VIEW 1
P8 NTS





01 PARK PERSPECTIVE VIEW 2
P8 NTS

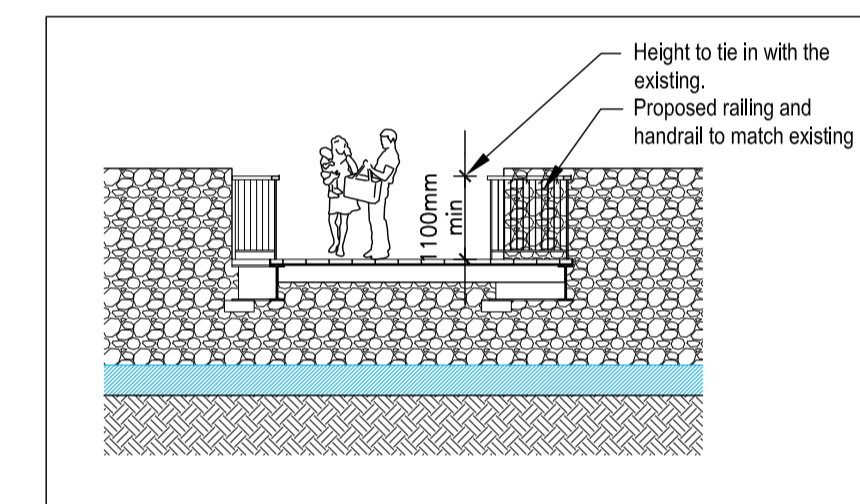

02 SECTION 1
P8 SCALE 1:100

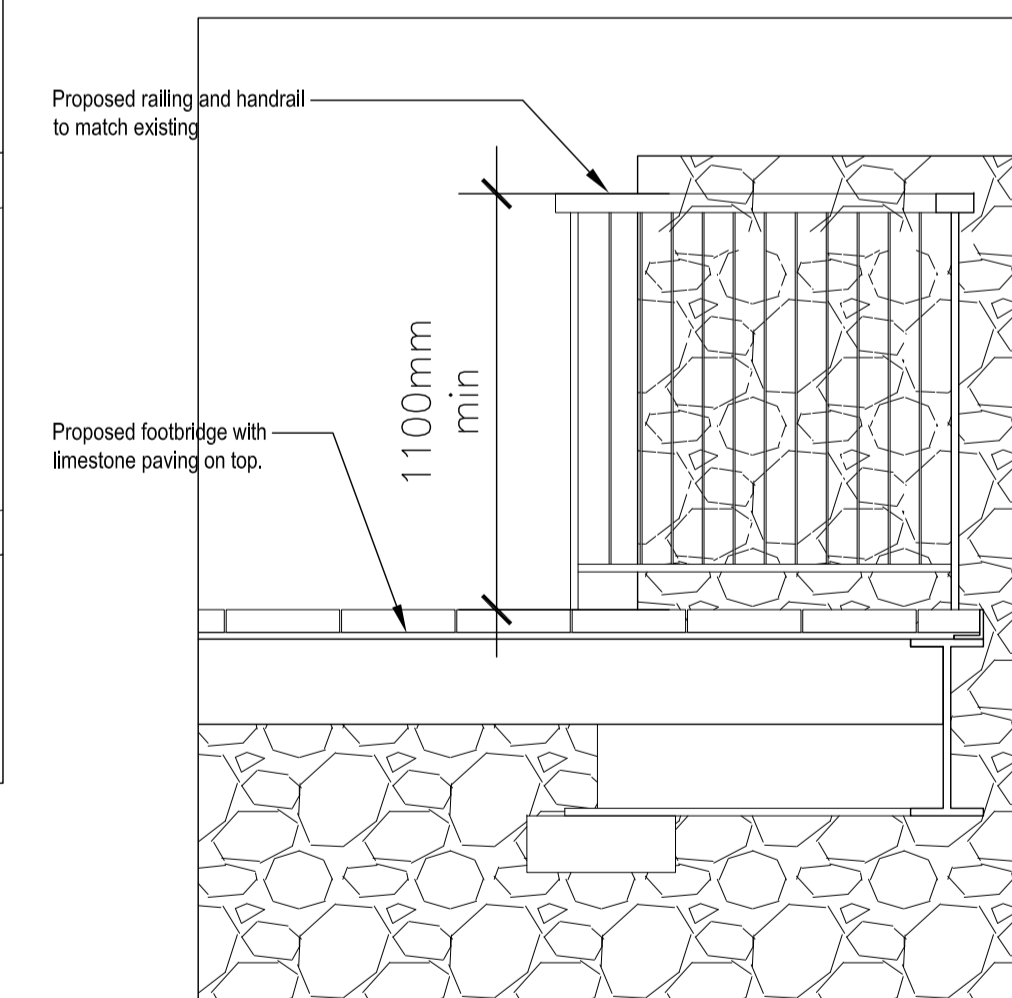

02 BRIDGE DETAIL
P8 SCALE 1:20

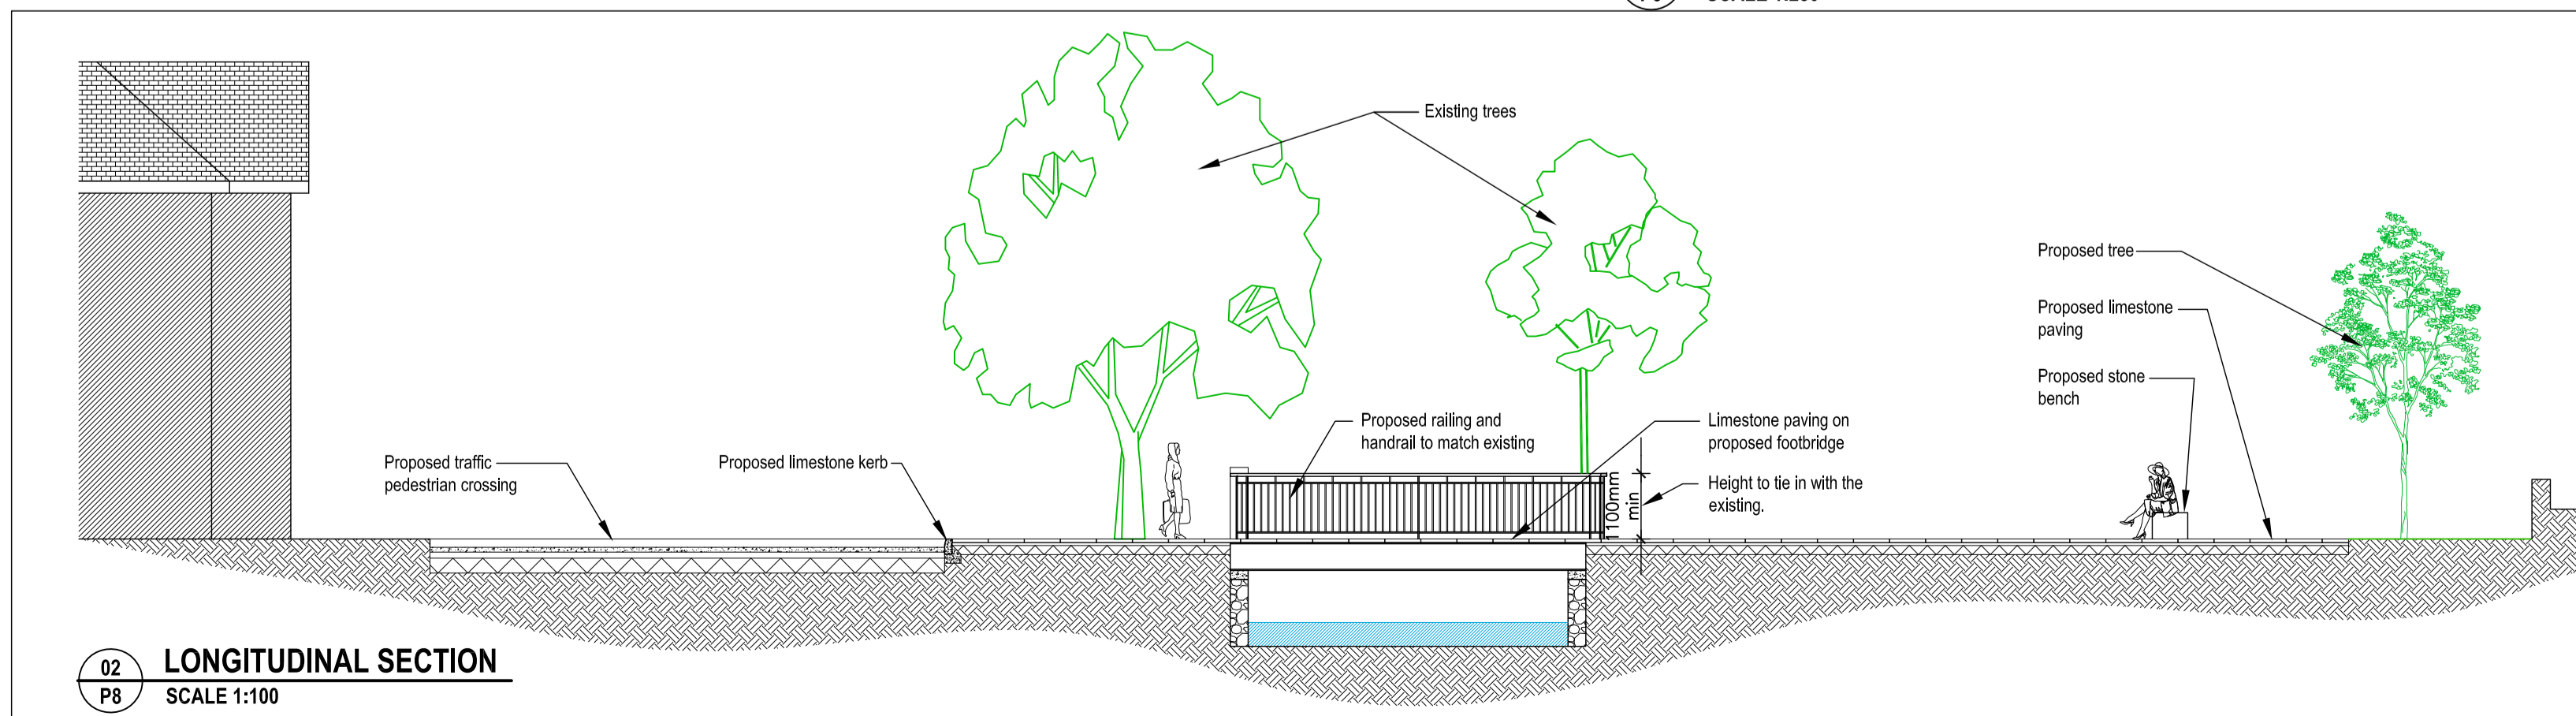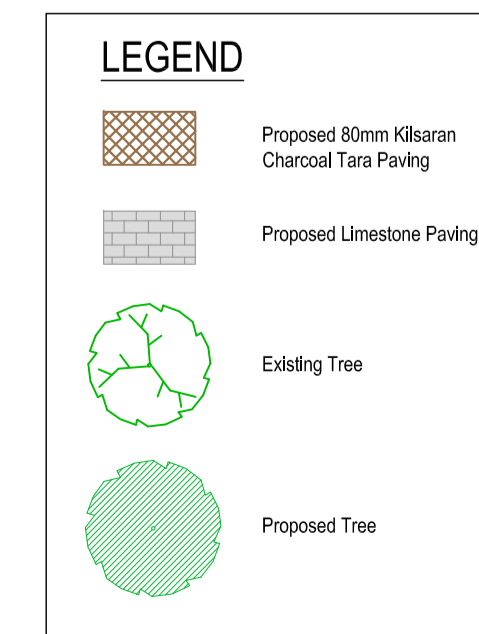

02 LONGITUDINAL SECTION
P8 SCALE 1:100