


LEGEND

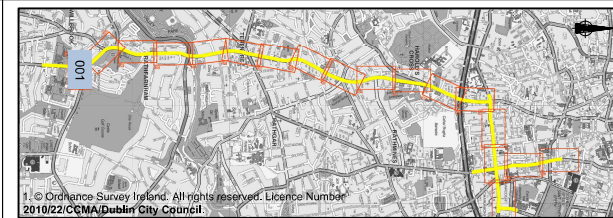

- EXISTING BUS LANE
- PROPOSED BUS LANE
- EXISTING CYCLE LANE
- PROPOSED CYCLE LANE
- CARRIAGEWAY
- BUS STOP
- PROPOSED PATH
- EXISTING LOADING BAY
- LIAS LINE
- RAISED ENTRY TREATMENT
- TRAFFIC ISLAND
- VERGE
- PARKING
- TAXI RANK

© Ordnance Survey Ireland. All rights reserved. Licence Number 2010/22/CCMA/Dublin City Council.

QUALITY BUS NETWORK PROJECT OFFICE
 Oifig Thionscadal an Ghréasán Bus
 Verizon Building,
 4th Floor,
 Lower Erne Street,
 Dublin 2.
 Tel : + 353 (1) 6860100
 Fax : +353 (1) 6860127
 Web : www.dublincity.ie

M. Phillips
 DIRECTOR OF TRAFFIC & CITY ENGINEER, DUBLIN CITY COUNCIL

J. Walsh
 DIRECTOR OF TRANSPORTATION & COUNTY ENGINEER, SOUTH DUBLIN COUNTY COUNCIL

A. McElligott
 PROJECT MANAGER, QBN PROJECT OFFICE

NDP
 National Development Plan
 Transforming Ireland

Udarás Náisiúnta Iompair
 National Transport Authority

Dublin City Council
 Comhairle Cathrach Bhaile Átha Cliath

Comhairle Contae
 Átha Cliath Thuais
 South Dublin County Council

Project Title		RATHFARNHAM QBC ENHANCEMENTS	
Drawing Title		PUBLIC CONSULTATION	
Designed: PMN / SS	CAD File: T-QBN-116	Sheet	001 \ 019
Drawn: DM	Job No: 116	Checked: T-QBN-116-DSL-001	Rev:
Approved:	Date: AUGUST 2010	Scale: 1:500 @ A1 / 1:1000 A3	