



CYCLE TRACKS AND CARRIAGEWAY TO BE CONSTRUCTED BY OTHERS

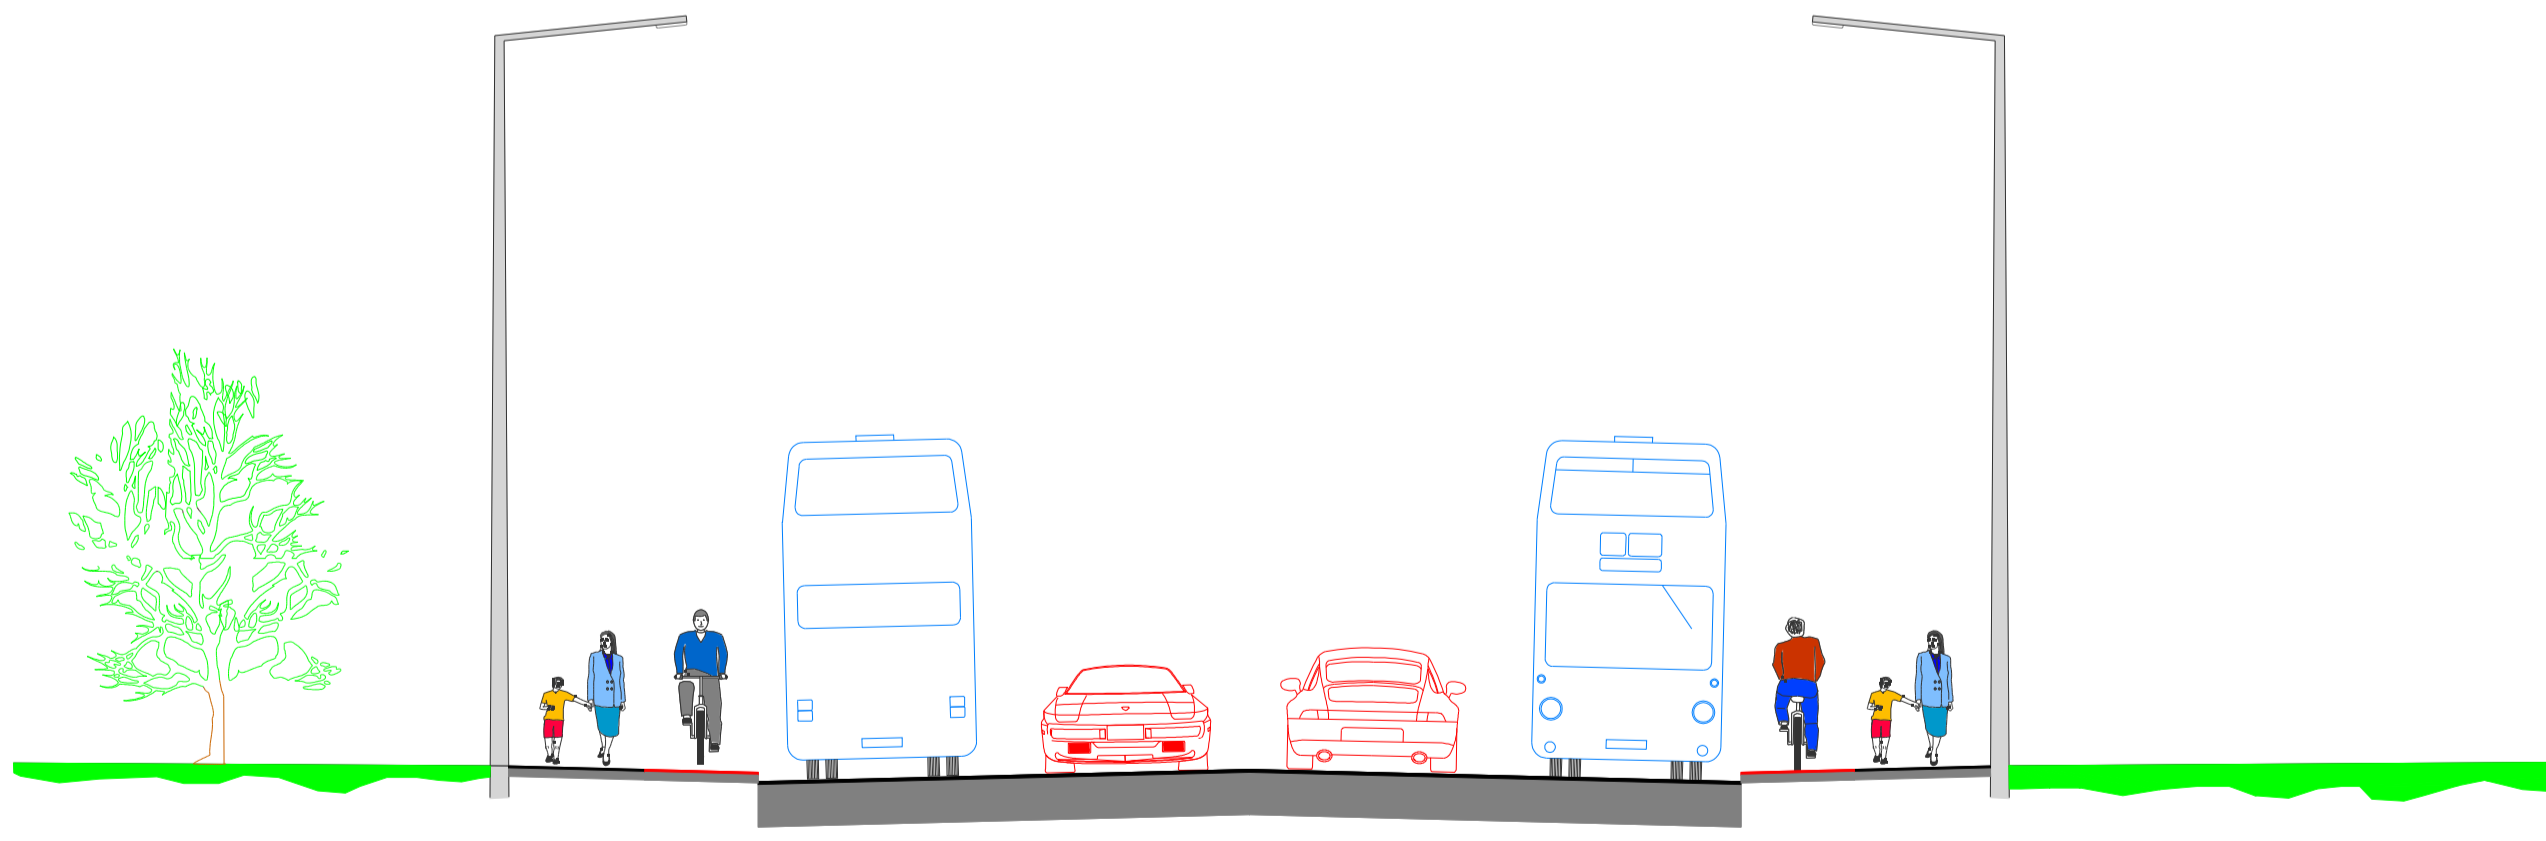

SECTION A  
SCALE 1:100

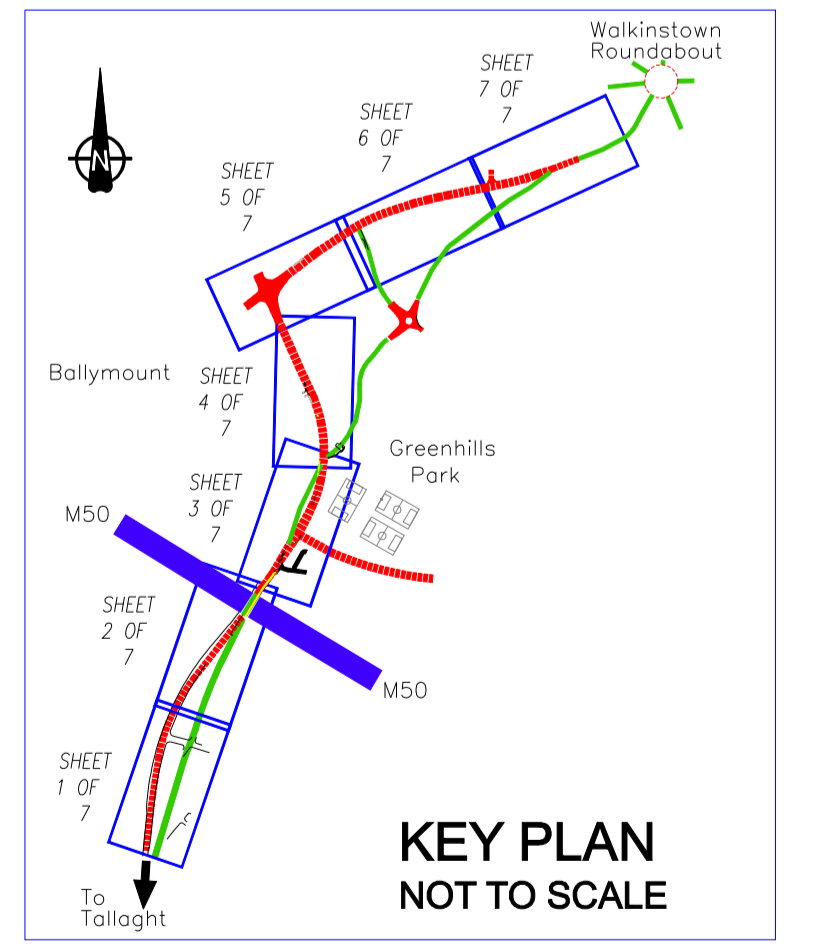

KEY PLAN  
NOT TO SCALE

**QUALITY NETWORK**  
 Oifig Thionscadal an Ghréasán Bus  
 WorldCOM BUILDING  
 4th Floor,  
 Lower Erme Street,  
 Dublin 2.  
 Tel : + 353 (1) 6860100  
 Fax : +353 (1) 6860127  
 Web : www.dublincity.ie

**F. COFFEY**  
 DIRECTOR OF TRANSPORTATION & COUNTY ENGINEER, SOUTH DUBLIN COUNTY COUNCIL

**C. de BURCA** Chartered Engineer  
 PROJECT MANAGER, QBN PROJECT OFFICE



OS Reproduced from the Ordnance Survey by Permission of the Government -- Licence No.339

**LEGEND**  
 ■ CYCLE TRACK  
 ■ PROPOSED BUS LANE

No.	Revision	Date	By	Chkd	App'd
	Stage				
	PRELIMINARY				
	APPROVAL				
	TENDER				
	CONSTRUCTION				

Project Title <b>GREENHILLS ROAD QBC</b>		
Drawing Title <b>PROPOSED ROAD MARKINGS</b>		
Designed:	CAD File:	Sheet
Drawn:	Job No: T-QBN-401	SHEET 1 OF 7
Checked:	Scale: 1-500	Drawing No:
Approved:	Date: APRIL 2007	T-QBN-401-001