

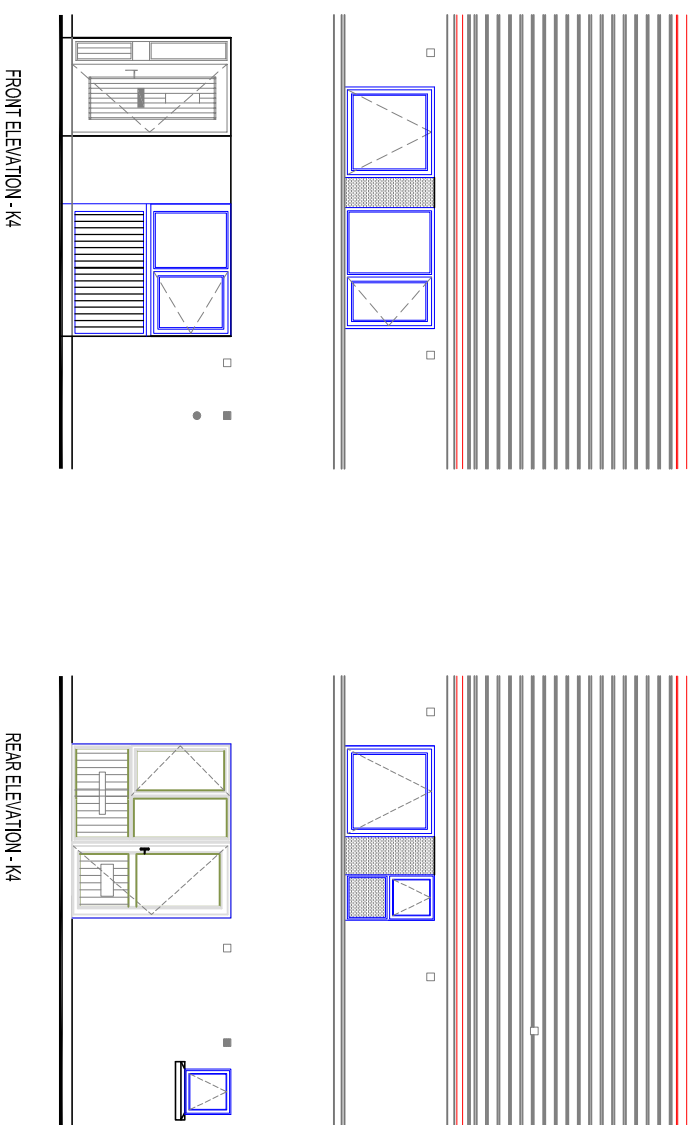


# House Type K4

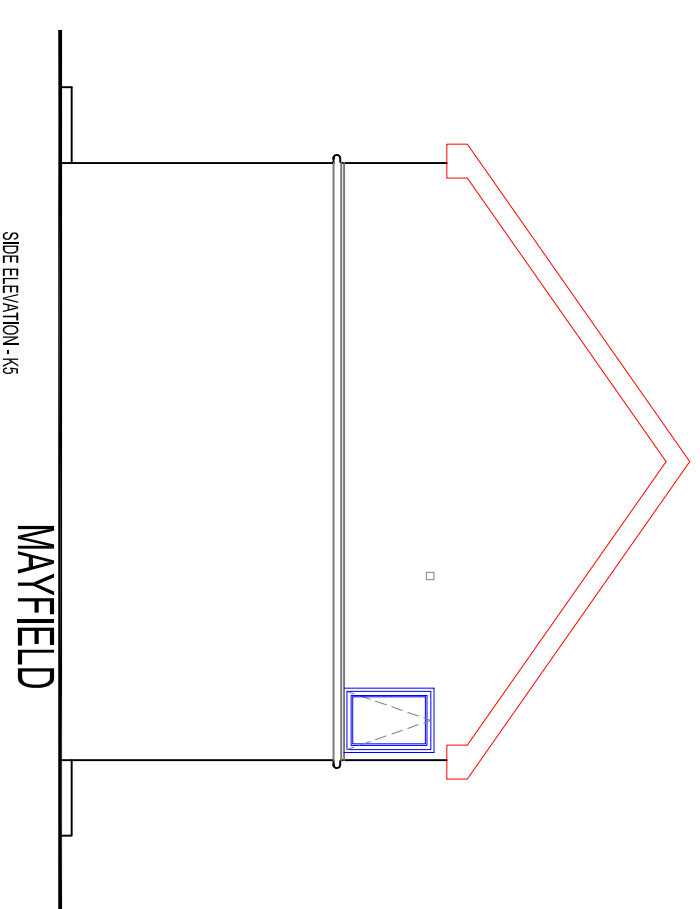

# House Type K5

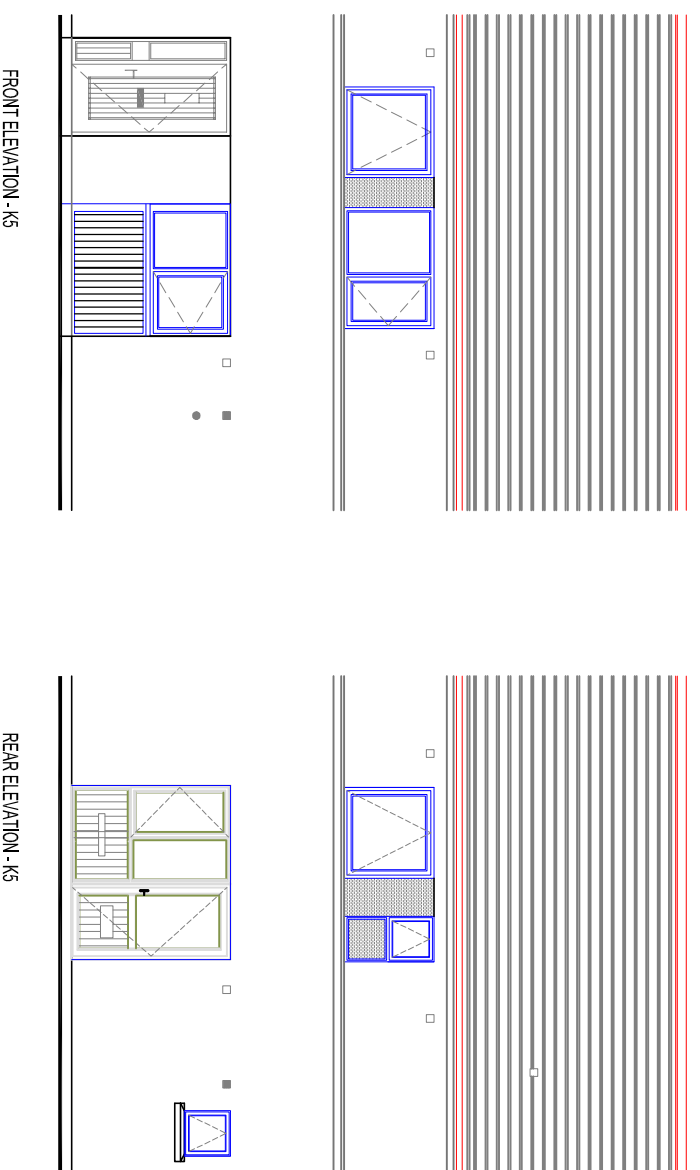

ELEVATIONS TYPE-K4 & K5  
SCALE: 1:100

MAYFIELD  
PHASE 2 INFILL,  
CLONDALKIN,  
DUBLIN 22.  
PART 8 - DEC. 2013

No.	DATE	REVISION

SCALE: 1:100
DATE: DEC. 2013
DRAWN: JFMS

PROJECT TITLE: INFILL HOUSING AT MAYFIELD PHASE 2.
DRAWING TITLE: HOUSE TYPE K4 & K5 - ELEVATIONS
SENIOR ARCHITECT: PATRICK DE ROE

PROJECT ARCHITECT:
--------------------

DRAWING NO: <b>13024-P-08</b>	REV:
----------------------------------	------