


- LEGEND:**
- PROPOSED NEW KERBLINE
  - EXISTING KERBLINE TO BE MAINTAINED
  - EXISTING KERBLINE
  - PROPOSED BACK OF CYCLE TRACK
  - PROPOSED BACK OF FOOTPATH
  - PROPOSED RAISED CYCLE TRACK
  - PROPOSED AT-GRADE CYCLE LANE
  - PROPOSED WEAVING AREA
  - PROPOSED FOOTPATH
  - PROPOSED GRASS VERGE

- EXISTING TREE LEGEND:**
- EXISTING TREE TO BE REMOVED
  - EXISTING TREE TO BE RETAINED AT CURRENT LOCATION
  - PROPOSED TREE
  - EXISTING HEDGE TO BE REMOVED
  - EXISTING HEDGE TO BE RETAINED AT CURRENT LOCATION
  - PROPOSED HEDGE

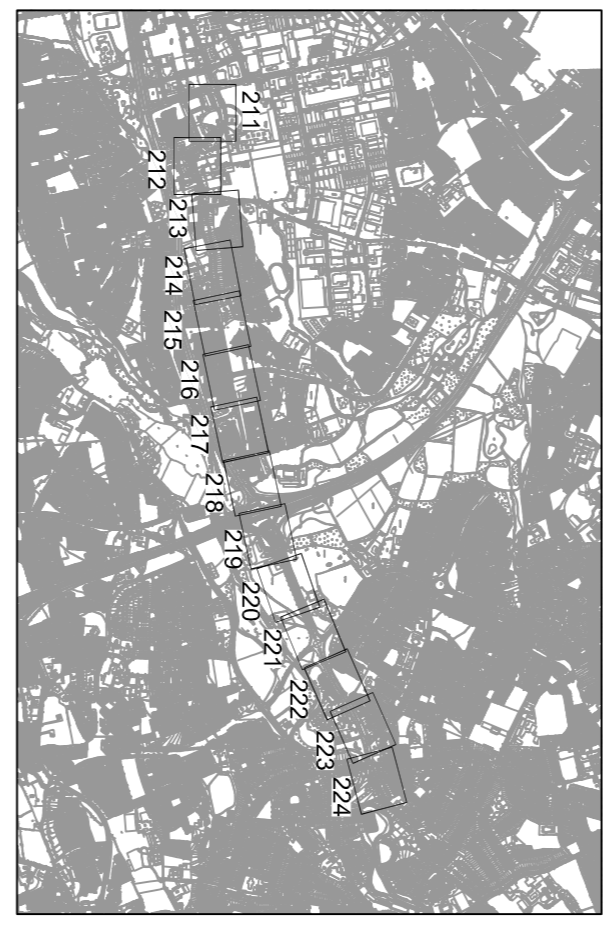



  
 South Dublin County Council

T. Walsh  
 DIRECTOR OF ROADS AND WATER SERVICES  
 SENIOR ENGINEER

J. Mc Loughlin BE, MBA, CEng, FIEI  
 SENIOR ENGINEER


  
 Clifton Scannell Emerson Associates Limited  
 Consulting Engineers  
 Seafort Lodge,  
 Castledown Avenue,  
 Blackrock, Co. Dublin,  
 Ireland.  
 T. +353 1 288 8006  
 F. +353 1 283 8486  
 E. info@cseal.ie  
 W. www.cseal.ie

Client: SOUTH DUBLIN COUNTY COUNCIL  
 Project: TALLAGHT TO TEMPLEOGUE CYCLE ROUTE SCHEME PHASE 1  
 Drawing Title: PROPOSED ROAD LAYOUT SHEET 12 OF 14  
 Drawn By: SMP Date: NOVEMBER 2013  
 Checked By: PL Scale: 1:500 @ A1  
 Drawing Progress: PUBLIC DISPLAY  
 Draw. No.: 12\_116\_222