


LOCATION MAP  
NOT TO SCALE

HORIZONTAL ALIGNMENT  
SCALE 1:1000

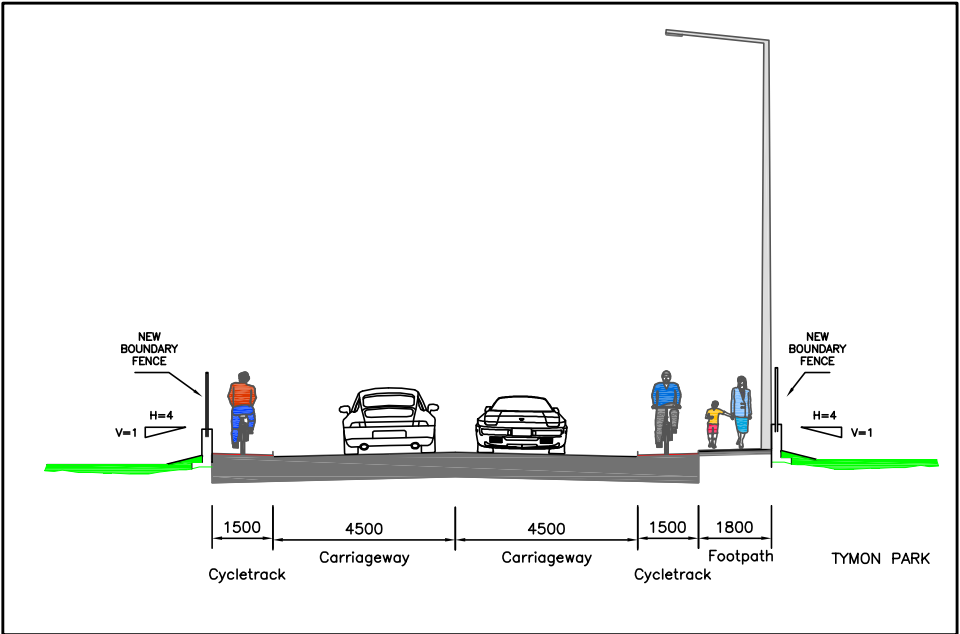

SECTION A  
1:100

COMHAIRLE CHONTAE ÁTHA CLIATH THEAS  
SOUTH DUBLIN COUNTY COUNCIL

PLANNING AND DEVELOPMENT ACT 2000  
PART 8 PLANNING AND DEVELOPMENT REGULATIONS 2001

PUBLIC NOTICE OF  
LIMEKILN ROAD EXTENSION  
TO GREENHILLS ROAD.

Pursuant to the requirements of the above, notice is hereby given of the provision by South Dublin County Council of the above scheme and a description of the Works follows:

- Construction of approximately 330 metres of 9 metre wide carriageway between Greenhills Road and Limekiln Road.
- Construction of cycletracks and footpaths.
- Installation of signal control at the junction of Limekiln Road Extension and Greenhills Road.
- Provision of pedestrian lights.
- Provision of pedestrian and maintenance entrances to Tynon Park.
- Provision of drainage and associated features.
- Provision of public lighting, road markings and signage.

Details of the proposed scheme will be on display at:

- South Dublin County Council Offices, County Hall, Tallaght**  
From 9.00am – 5.00pm Monday to Thursday and 9.00am – 4.30pm on Friday.
- South Dublin County Council, County Library, Tallaght**  
From 9.45am – 8.00pm Monday to Thursday and 9.45am – 4.30pm Friday and Saturday.

From Thursday 14<sup>th</sup> July 2005 until Thursday 11<sup>th</sup> August 2005.

Written submissions or observations with respect to the proposed development, dealing with the proper planning and sustainable development of the area in which the development would be situated, may be made in writing before **4.30pm on Thursday 8<sup>th</sup> September 2005** to The Senior Executive Officer, Roads and Traffic Department, South Dublin County Council, County Hall, Town Centre, Tallaght, Dublin 24.

E-mail address:- [seoroads@sdbulincoco.ie](mailto:seoroads@sdbulincoco.ie)

It should be noted that the Freedom of Information Act applies to all records held by South Dublin County Council

A	11:05:05	First Issue	GB
REV.	DATE	DESCRIPTION	APPR.

THE COPYRIGHT OF THIS DRAWING IS THE PROPERTY OF CARROLL & BROWNE CONSULTANTS AND THE DRAWING MAY NOT BE REPRODUCED IN WHOLE OR IN PART, IN ANY FORM, WHETHER BY PHOTOGRAPHY, PHOTOCOPYING OR REPRODUCTION AS A THREE DIMENSIONAL ARTICLE WITHOUT THE WRITTEN PERMISSION OF CARROLL & BROWNE CONSULTANTS

**Carroll & Browne Consultants**  
Design and Management  
18 Western Parkway Business Centre,  
Ballymount Drive,  
Dublin 12.  
Tel: +353-(0)1-4602977  
Fax: +353-(0)1-4602980  
Email: [carrollbrowne@eircom.net](mailto:carrollbrowne@eircom.net)

**CLIENT**  
COMHAIRLE CHONTAE ÁTHA CLIATH THEAS  
SOUTH DUBLIN COUNTY COUNCIL  
ROADS DEPARTMENT

**P.A. COFFEY B.E., C.Eng., F.I.E.E.**  
DIRECTOR OF TRANSPORTATION AND  
COUNTY ENGINEER  
**J.F. McLOUGHLIN B.E., C.Eng., F.I.E.E.**  
SENIOR ENGINEER ROAD DESIGN

**JOB TITLE** LIMEKILN ROAD EXTENSION  
TO GREENHILLS ROAD

**DRAWING TITLE** PART 8 DISPLAY  
PUBLIC CONSULTATION

DRAWN	SMN	JOB NR.	DRG.NR.	REV.
CHECKED	GB	1142	101	A
APPROVED	NC	STATUS		
SCALE	1:1000	PLANNING		
DATE	06.04.05			

Original Drawing Size : 594 x 841 – A1