


1800 1500 3250 3250 3250 3250 1500 1800  
 Footpath Cyclotrack Bus Lane Chevron Carriageway Chevron Carriageway Bus Lane Cyclotrack Footpath

SECTION D  
 SCALE 1:100

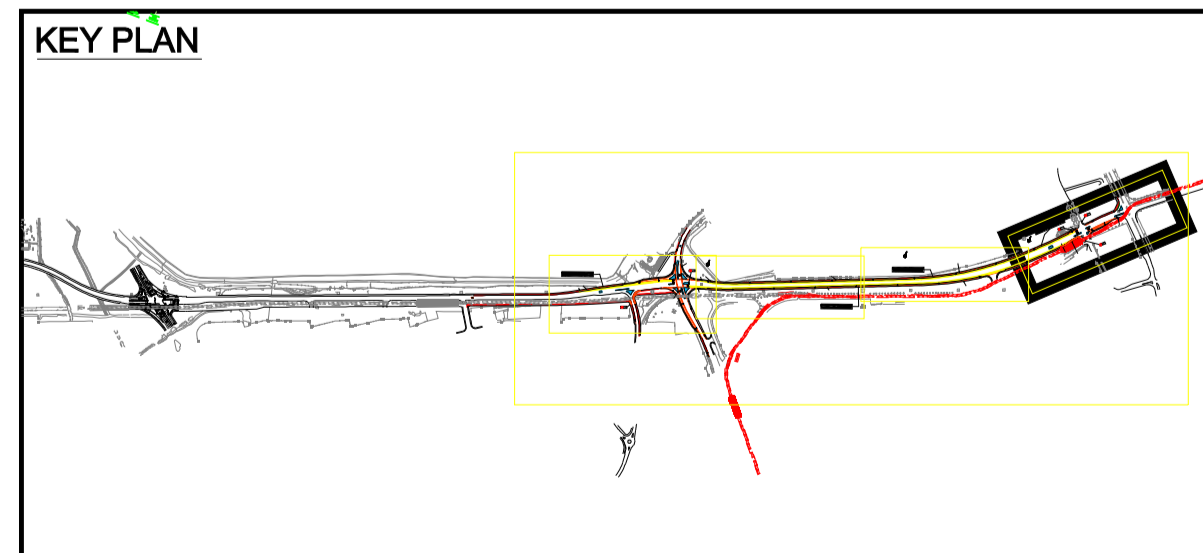

**QUALITY BUS NETWORK PROJECT OFFICE**  
 Oifig Thionscadal an Ghréasán Bus  
 WorldCOM BUILDING  
 4th Floor,  
 Lower Erme Street,  
 Dublin 2.  
 Tel : + 353 (1) 6860100  
 Fax : +353 (1) 6860127  
 e-mail : qbnooffice@dublincity.ie  
 Web : www.dublincity.ie

**F. COFFEY**  
 DIRECTOR OF TRANSPORTATION & COUNTY ENGINEER, SOUTH DUBLIN COUNTY COUNCIL

**C. de BURCA** Chartered Engineer  
 PROJECT MANAGER, QBN PROJECT OFFICE



**LEGEND**  
 CYCLE TRACK  
 PROPOSED BUS LANE

No.	Revision	Date	By	Chk'd	App'd
	Stage				
	PRELIMINARY				
	APPROVAL				
	TENDER				
	CONSTRUCTION				

Project Title		EMBANKMENT ROAD QBC	
Drawing Title		PROPOSED ROAD MARKINGS	
Designed:	CAD File:	Sheet	SHEET 4 OF 5
Drawn: DM	Job No: T-QBN-410	Scale:	1:500
Checked:	Date: 29-03-2007	Drawing No:	T-QBN-410-004
Approved:		Rev:	