



Scale 1:1250

PEAMOUNT

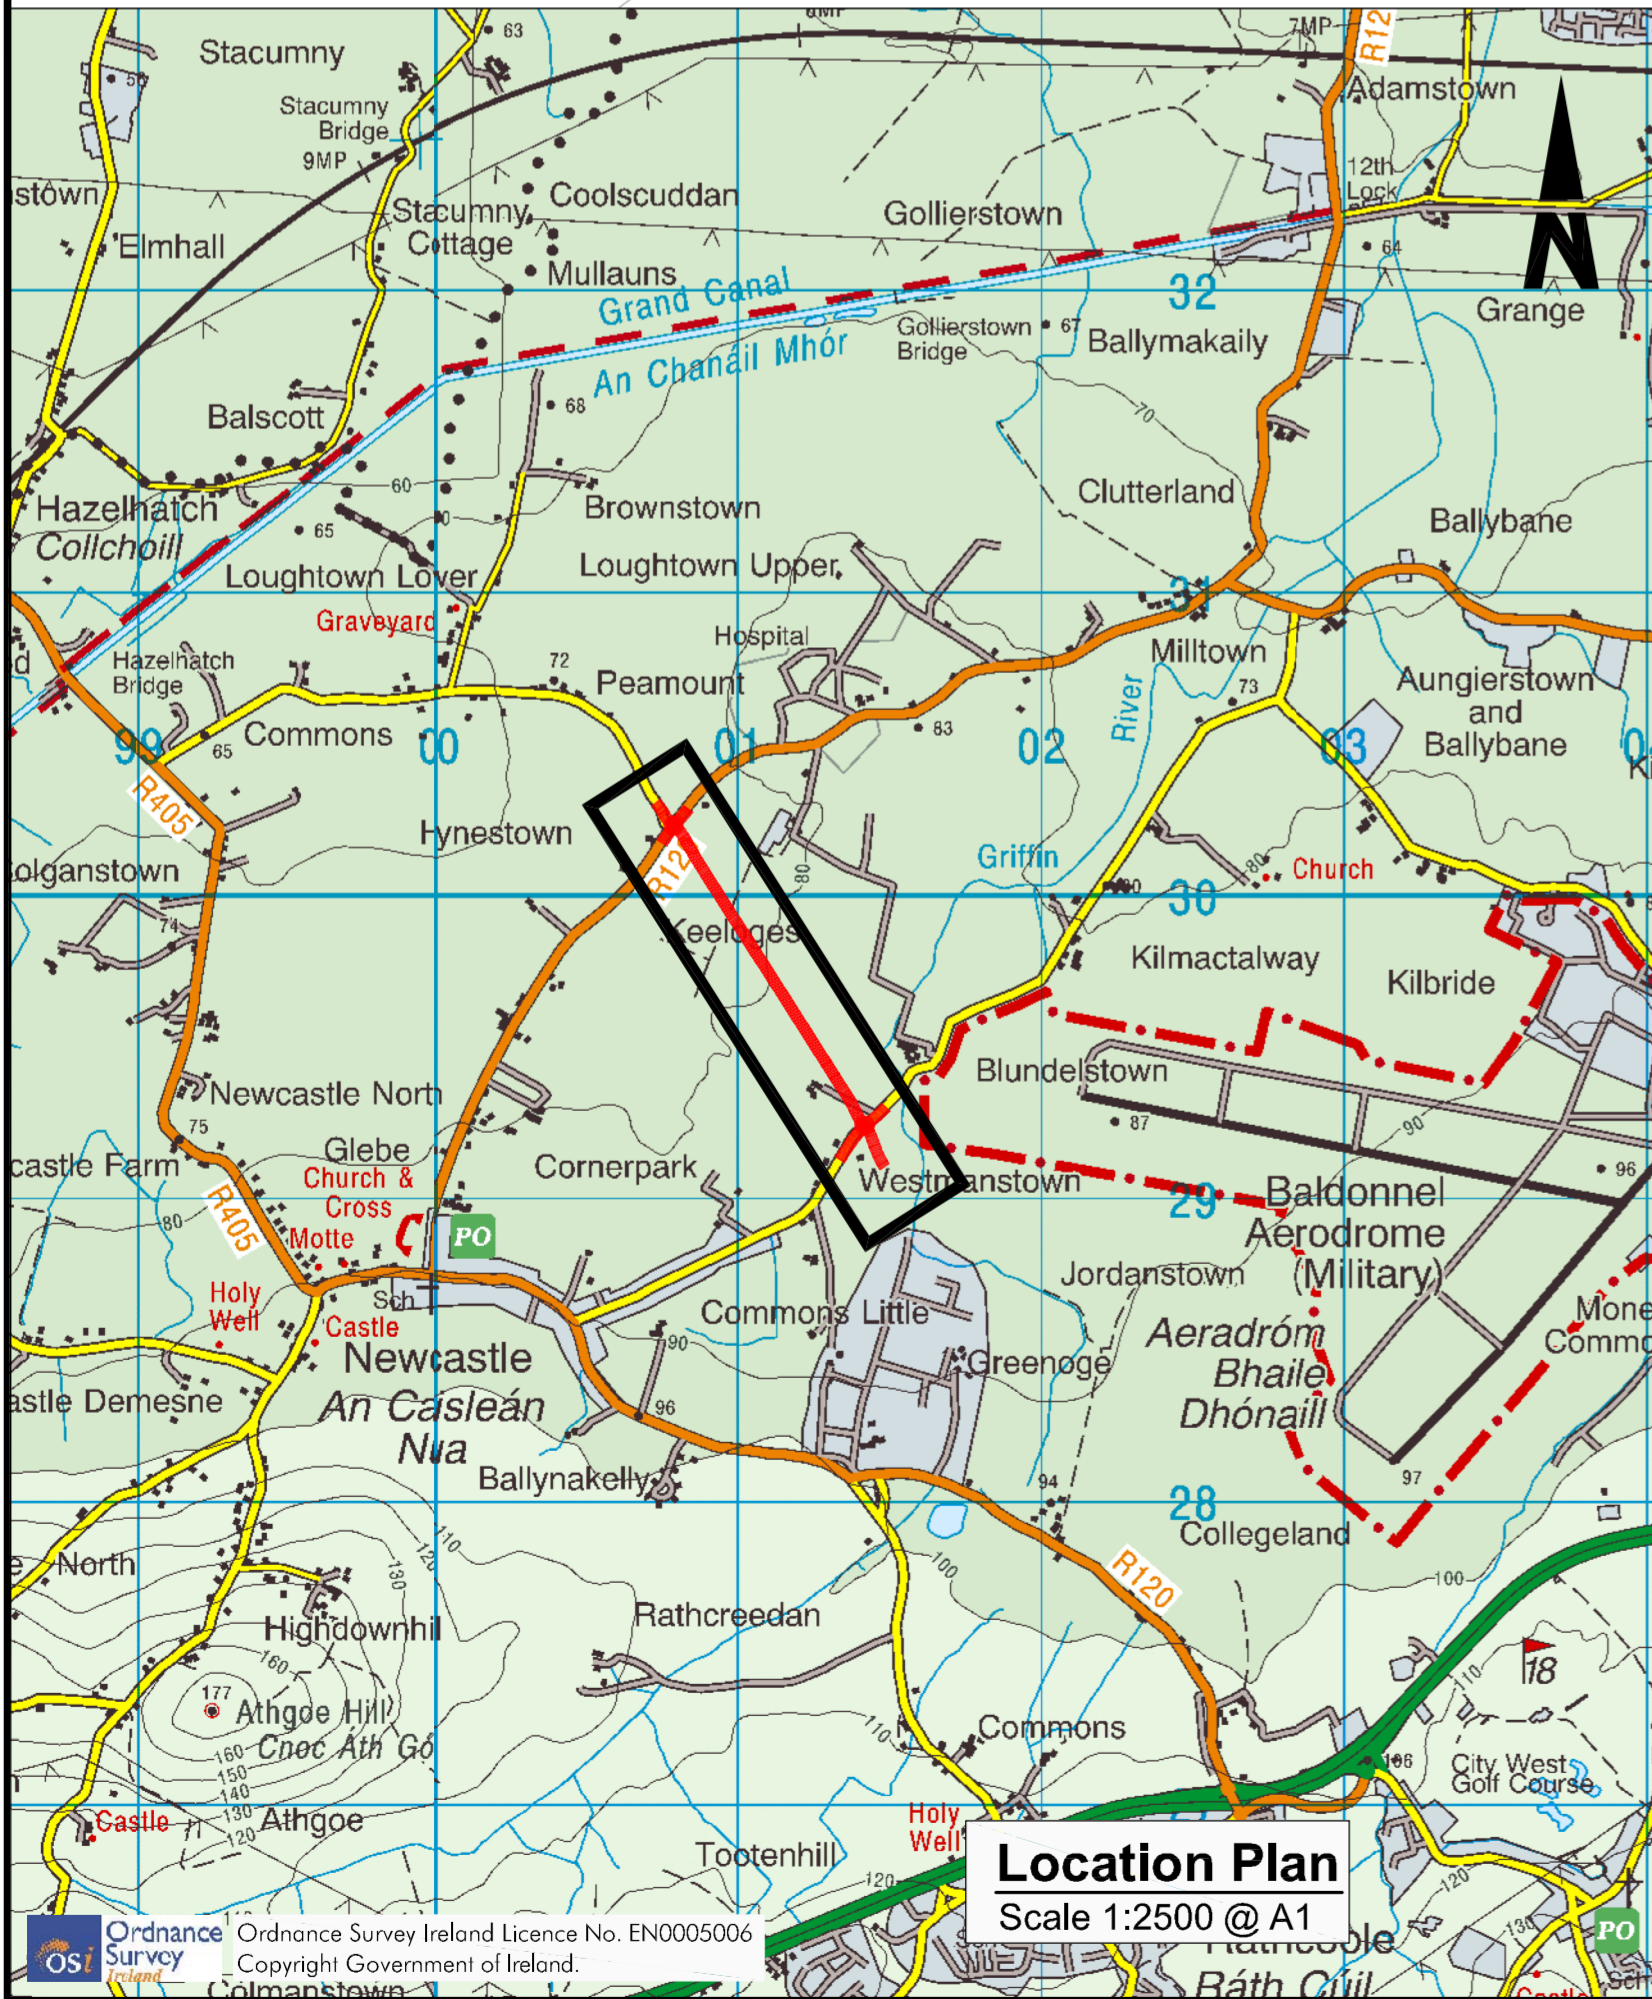

Location Plan  
Scale 1:2500 @ A1

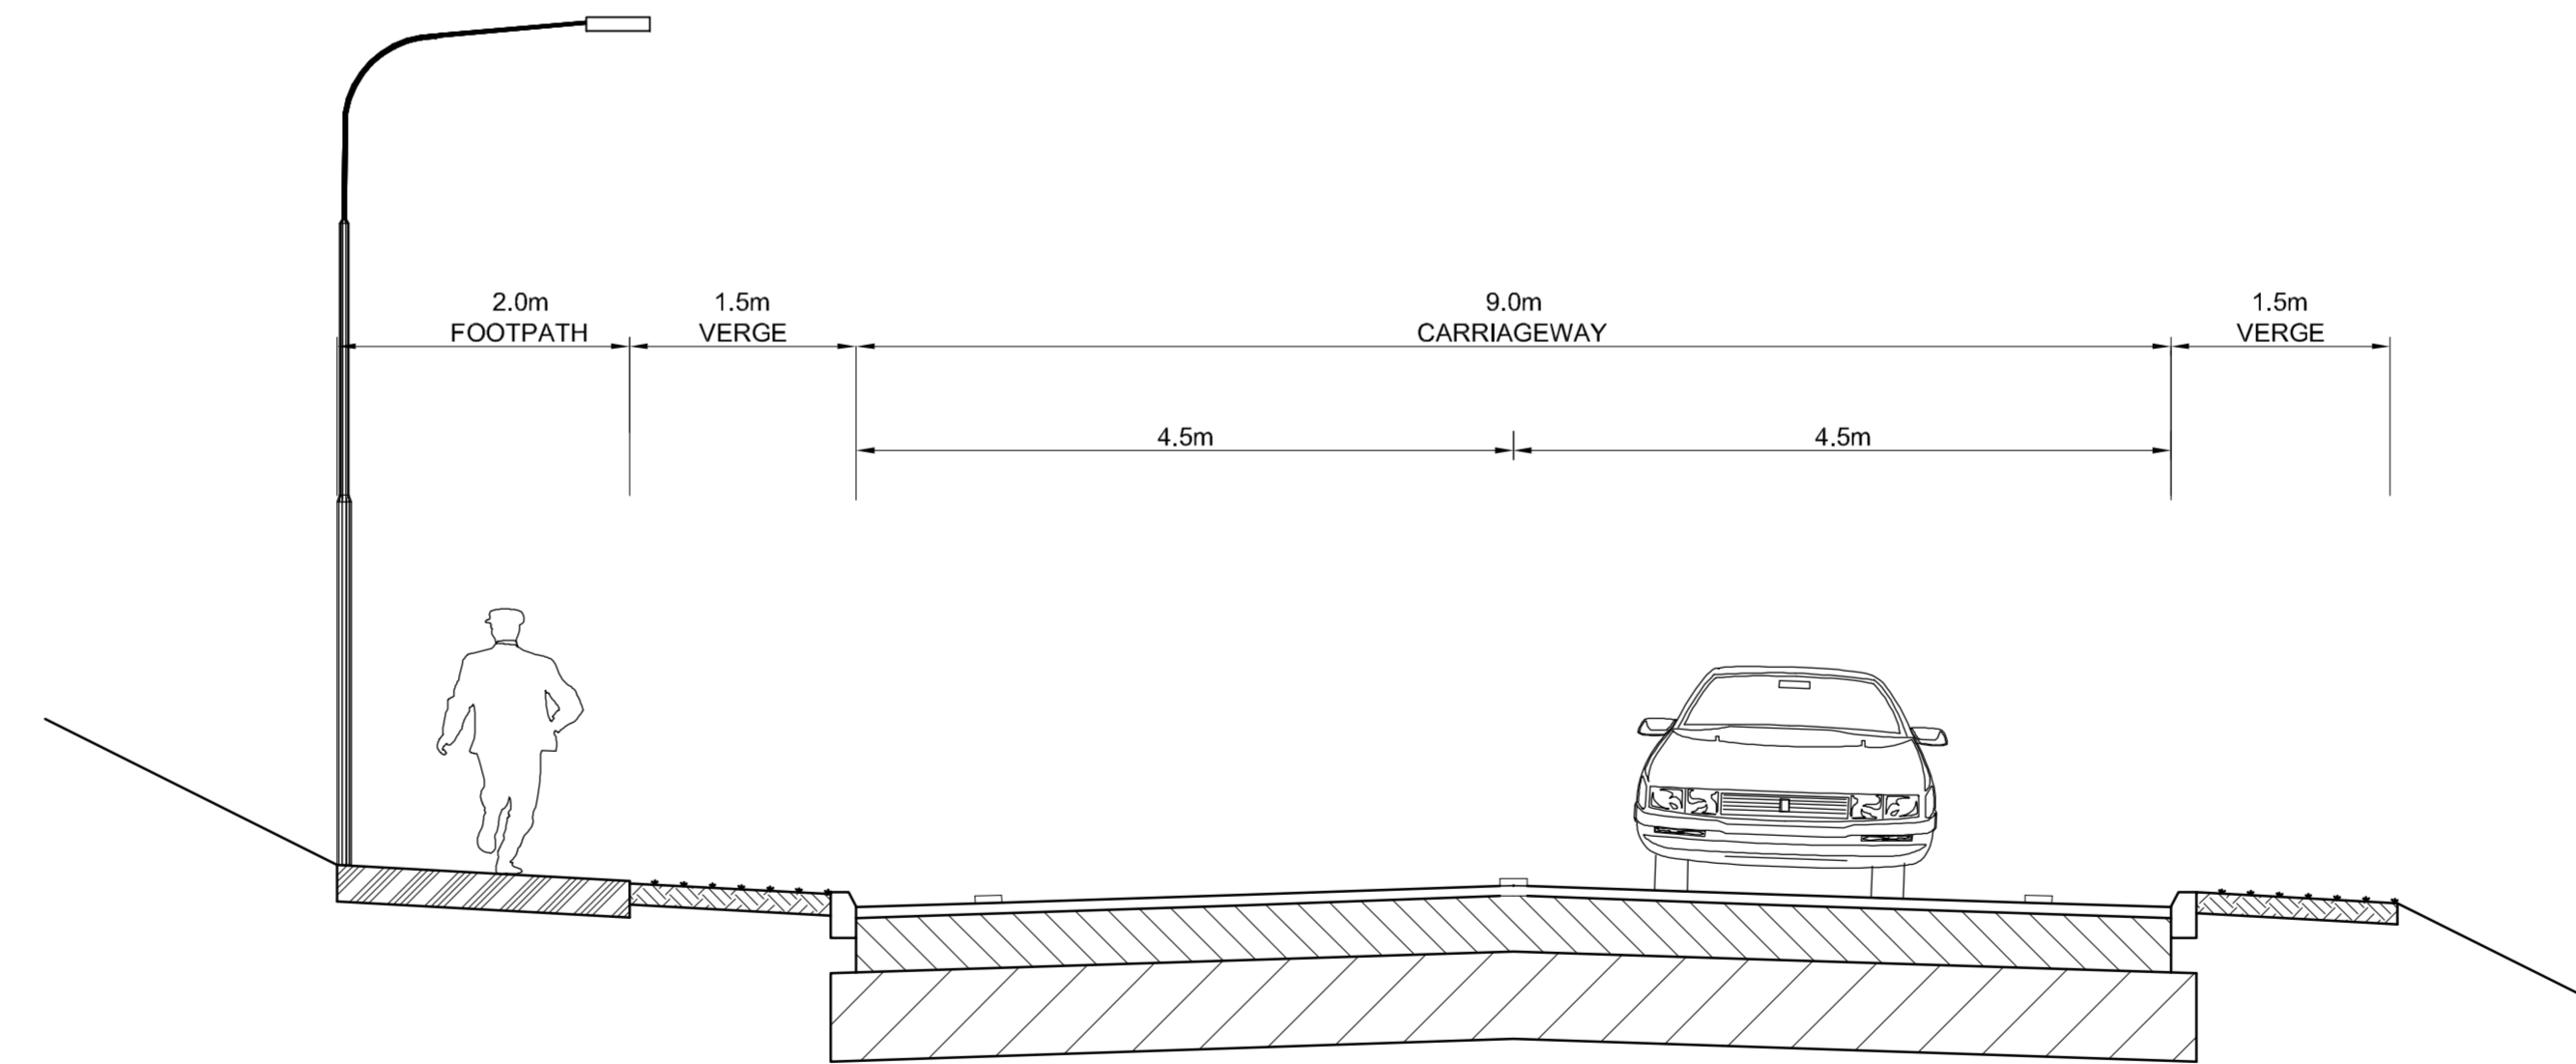

Proposed Cross Section  
Scale 1:50

**South Dublin County Council**  
Comhairle Contae Atha Cliath Theas  
www.southdublin.ie

**PLANNING AND DEVELOPMENT ACT 2000**  
Part 8 Planning and Development Regulations 2001 to 2002  
Public Notice

**PROPOSED LINK ROAD BETWEEN THE AYLMER ROAD AND PEAMOUNT ROAD (R120) IN THE TOWNLANDS OF WESTMANSTOWN AND PEAMOUNT**

Pursuant to the requirements of the above, notice is hereby given of the proposal to provide a link road between the Aylmer Road and Peamount Road (R120) in the Townlands of Westmanstown and Peamount as described below.

1. A link road of approximately 1.15km in length, with a cross-section of two 4.5metre wide lanes, two 1.5 metre verges and one 2.0 metre footpath;
2. A roundabout at the junction of the link road with the R120 Regional Road;
3. A roundabout at the junction of the link road with the Aylmer Road;
4. An access from the Greengoose Business Park onto the roundabout at the Aylmer Road;
5. Traffic signs, roadmarkings, public lighting, drainage and associated works; and
6. Tie-in works with the existing road network.

Plans and particulars of the proposed development will be available for inspection at:

- (a) South Dublin County Council Offices, County Hall, Tallaght, Dublin 24 between the hours of 9:30 am - 5:00pm Monday to Thursday and 9:00am - 4:30pm on Friday;
- (b) County Library, County Hall, Tallaght, Dublin 24 between the hours of 9:45am - 4:30pm Friday and Saturday;
- (c) South Dublin County Council Civic Offices, Ninth Lock Road, Clonsilla, Dublin 22 between the hours of 10:00am - 12:45pm and 2:00pm - 4:00pm Monday to Friday.

From: Thursday 13th July 2006 - Friday 11th August 2006

Written submissions or observations with respect to the proposed development, dealing with the proper planning and sustainable development of the area in which the development would be situated, may be made in writing before 4.30 pm, on Monday 28th August 2006 to:-

The Senior Executive Officer,  
Roads and Traffic Department,  
South Dublin County Council,  
County Hall,  
Town Centre Tallaght,  
Dublin 24.

E-mail address:- seoroads@southdublin.ie

It should be noted that the Freedom of Information Act applies to all records held by South Dublin County Council.

www.southdublin.ie for all your information needs

Client:  
 Comhairle Chontae Atha Cliath Theas  
**South Dublin County Council**  
County Hall, Tallaght, Dublin 24.  
Tel.: 01-414 9000

**Mr. F. Coffey**  
B.E., C.Eng., F.I.E.I.  
Director of Transportation and County Engineer

**RPS Consulting Engineers**

RPS Consulting Engineers Ltd.,  
West Pier Business Campus,  
Dun Laoghaire, Co. Dublin,  
Ireland

T: +353 1 288 4499  
F: +353 1 283 5676  
E: ireland@rpsgroup.com  
W: www.rpsgroup.com/ireland

**NOTES**

1. This drawing is the property of RPS Consulting Engineers. It is a confidential document and must not be copied, used, or its content divulged without prior written consent.
2. All Levels refer to Ordnance Survey Datum, Malin Head.
3. DO NOT SCALE, use figured dimensions only, if in doubt ask.

No.	Date	Amendment / Issue	App.
F01	July '06	FINAL ISSUE	PJM
A01	July '06	ISSUE FOR APPROVAL	P.J.M.
D01	Jun '06	DRAFT ISSUE	PJM
No.	Date	Amendment / Issue	App.

Project:  
**Westmanstown to Peamount Link Road**

Title:  
Planning & Development Regulations, 2001  
(S.I. No. 600 of 2001 and S.I. No. 70 of 2002 )  
Part 8, Article 83 (1) (b)

**Detailed Drawings**  
Sheet 2 of 2

Drawn by:	S.C.	Job No:	MDT0274
Checked by:	P.Q.	File No:	MDT0274PA0002.dwg
Approved by:	PJM	Drw. No:	PA0003
Scale:	As Shown @ A1	Rev:	F01
Date:	June '06		